




Side Elevation

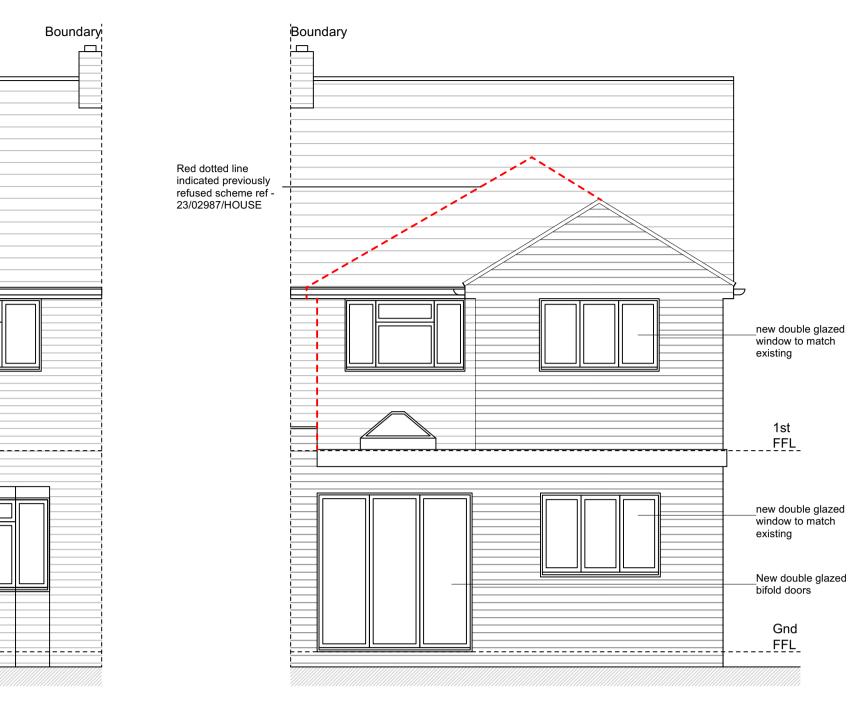

**Rear Elevation** 

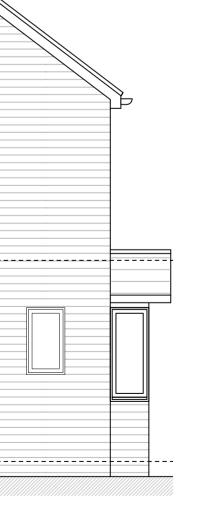

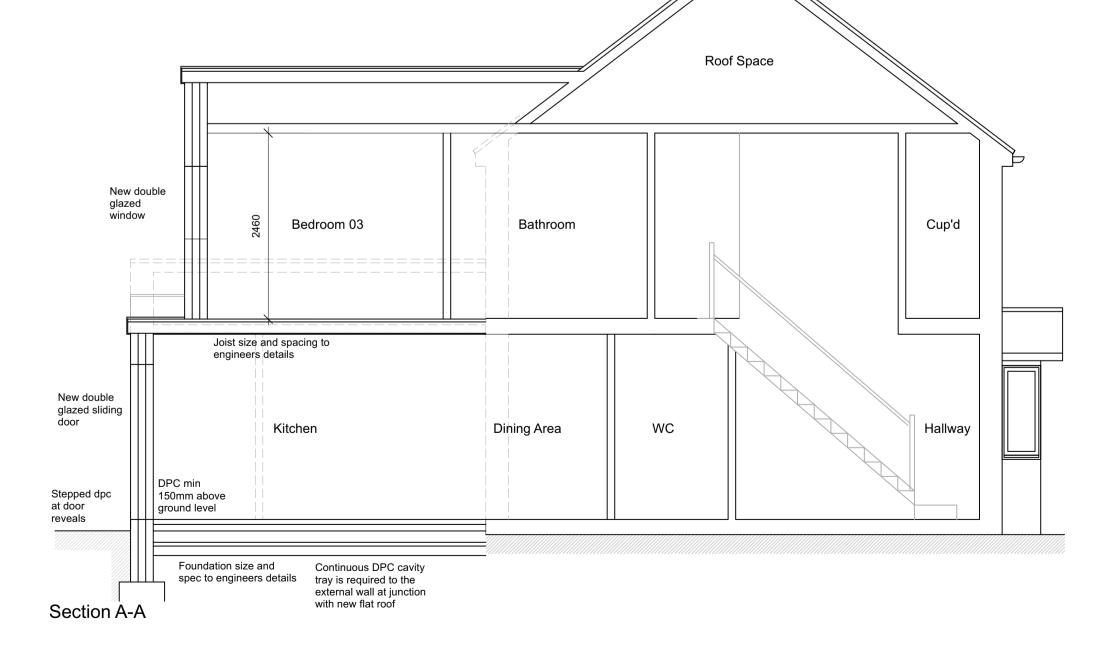

ALL DIMENSIONS TO BE VERIFIED BY THE CONTRACTOR ON SITE

A Di	rawing updated to show issing side window	12.04.24		
REV	DESCRIPTION	DATE	INIT	CHKD
STATU	IS FOR INFORMATION			
STATU	JS   FOR INFORMATION			

Client

Mr. A Ball

Project 12 Vernon Close, West Kingsdown Kent TN15 6JY

Title Proposed Elevations & Section

Scale 1:50@A1	Date 01/03/2024	Drawn N/A	Checked N/A Revision
Project No: 2024-016	Drawing 005	y NO.	A