




### SOUTH / FRONT / STREET ELEVATION

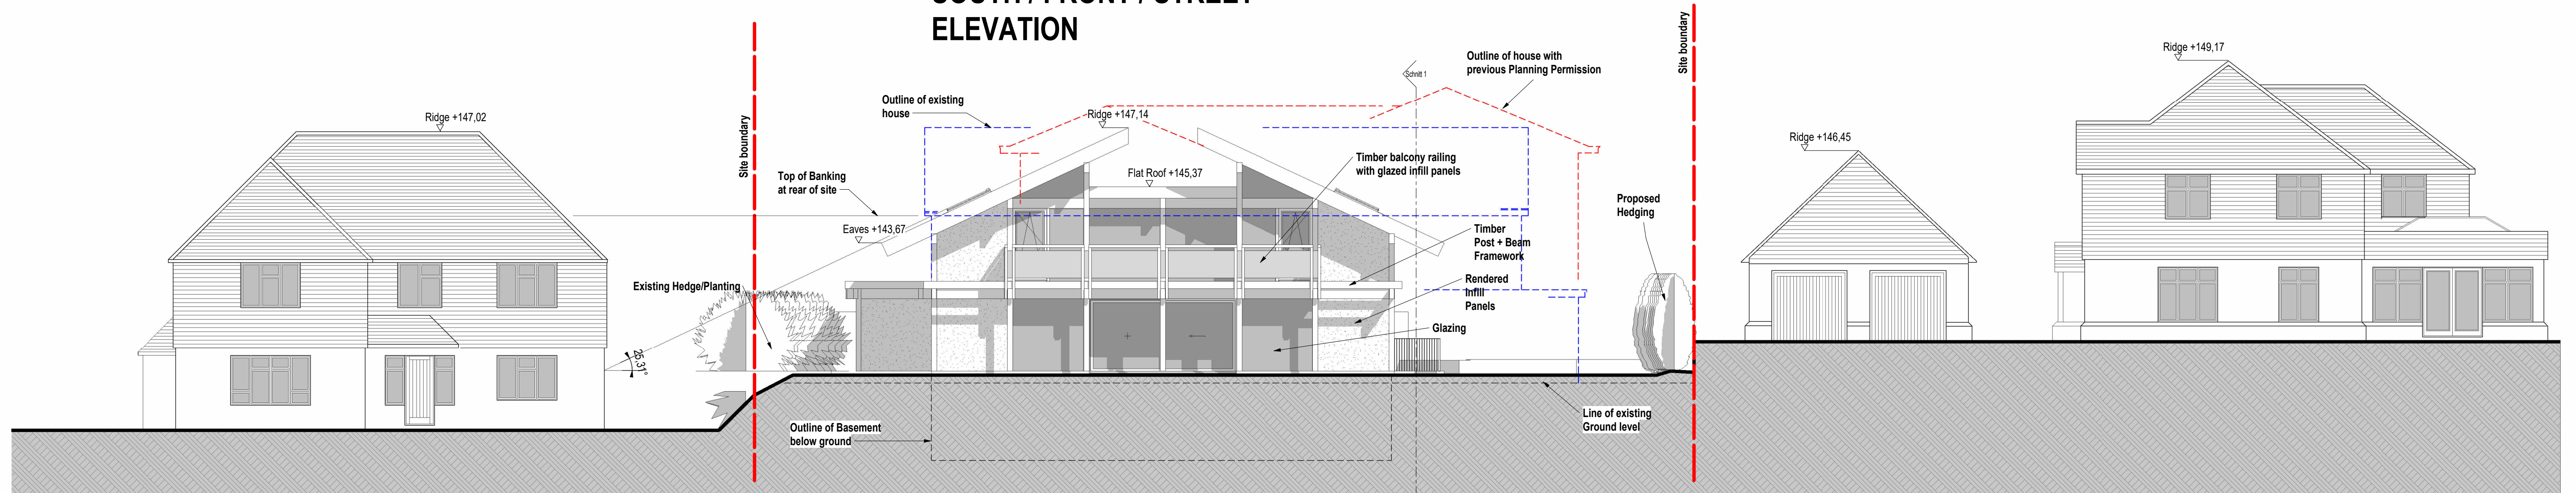



### NORTH / REAR ELEVATION

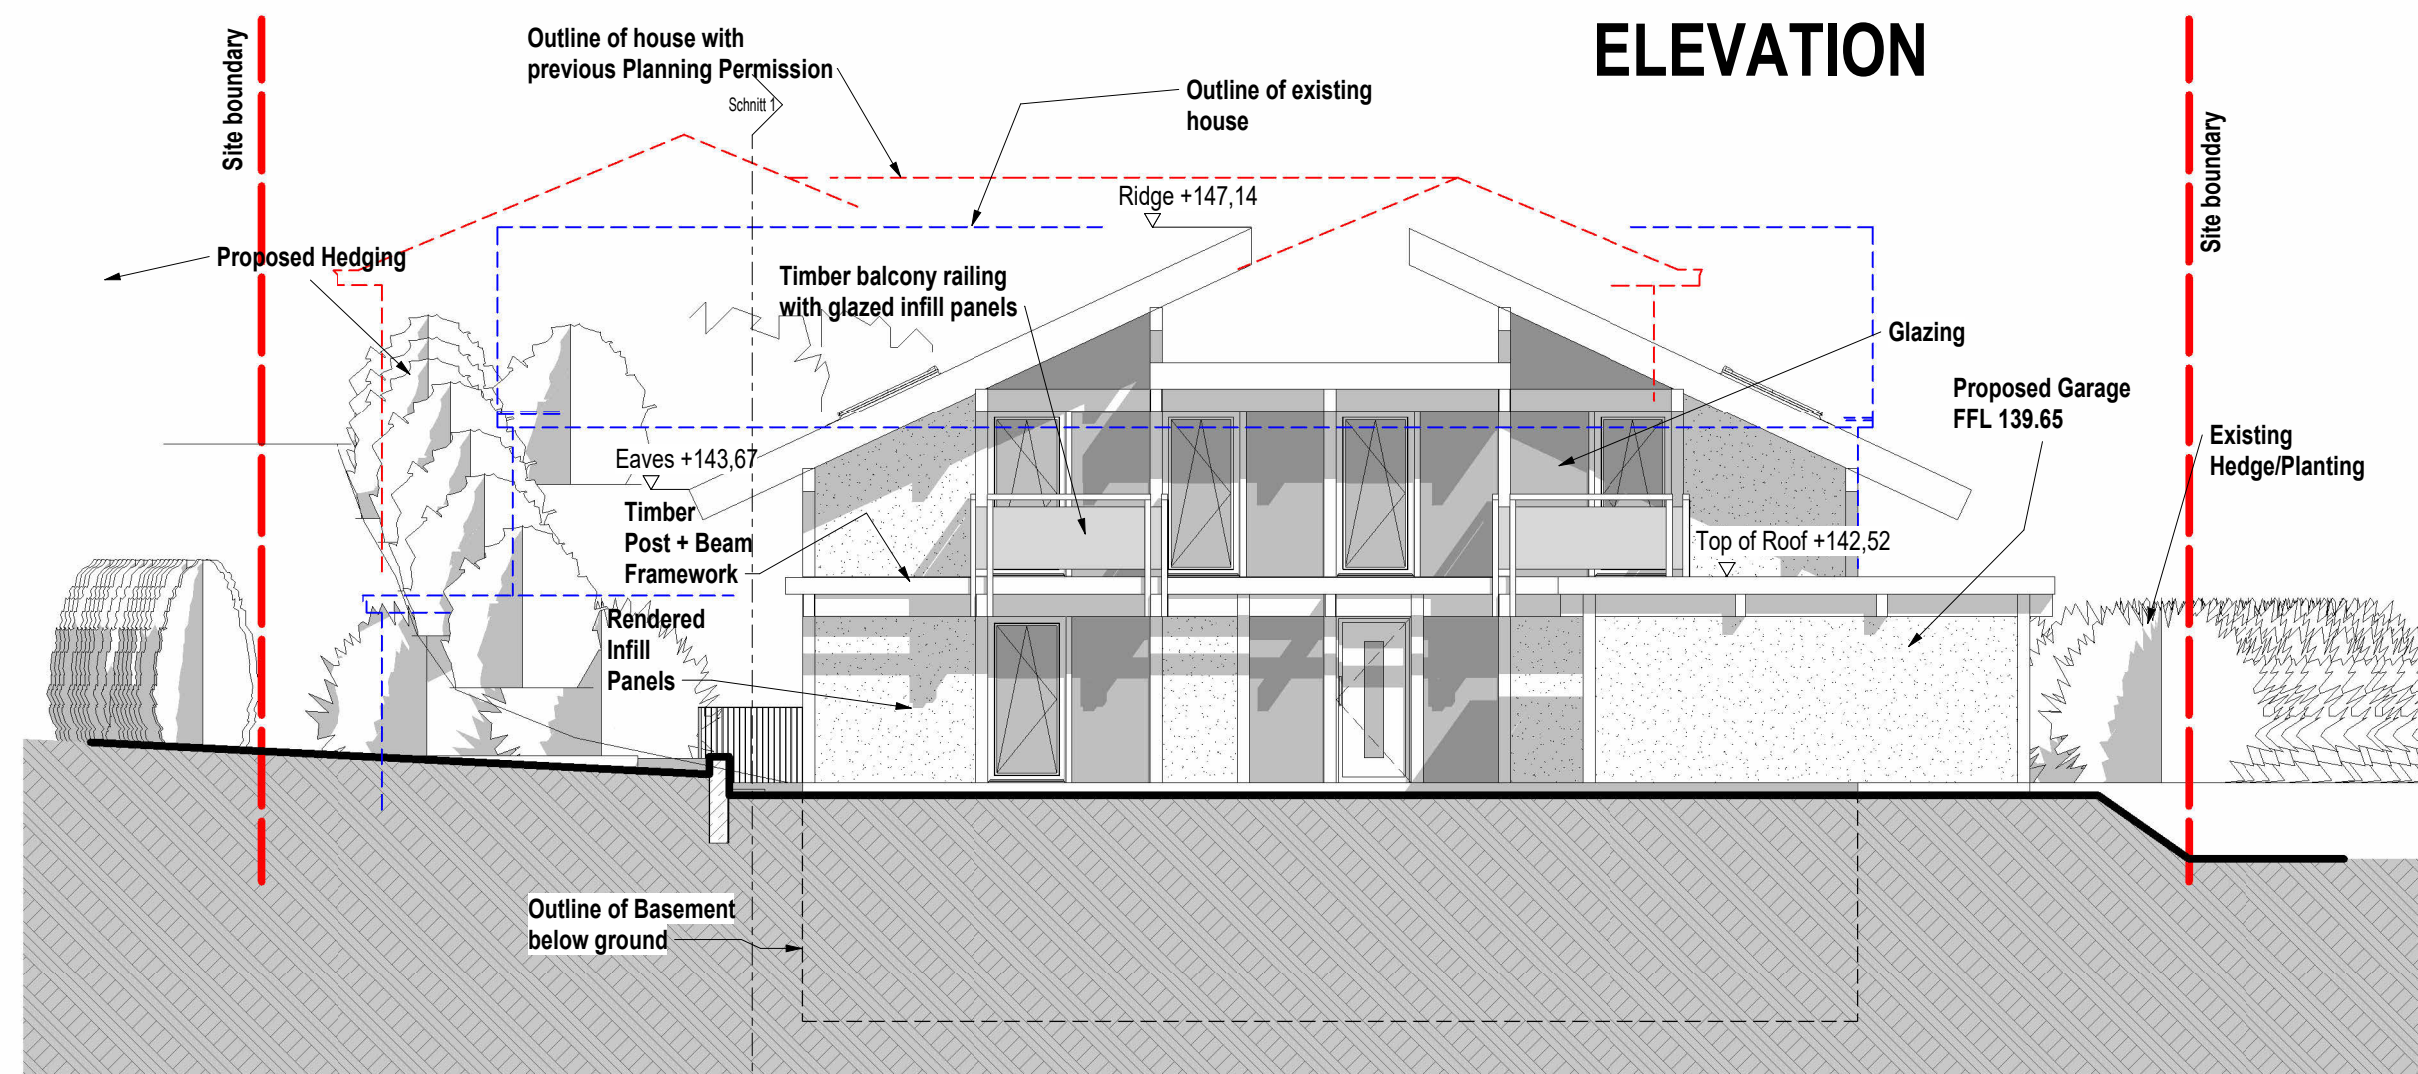

### EAST ELEVATION

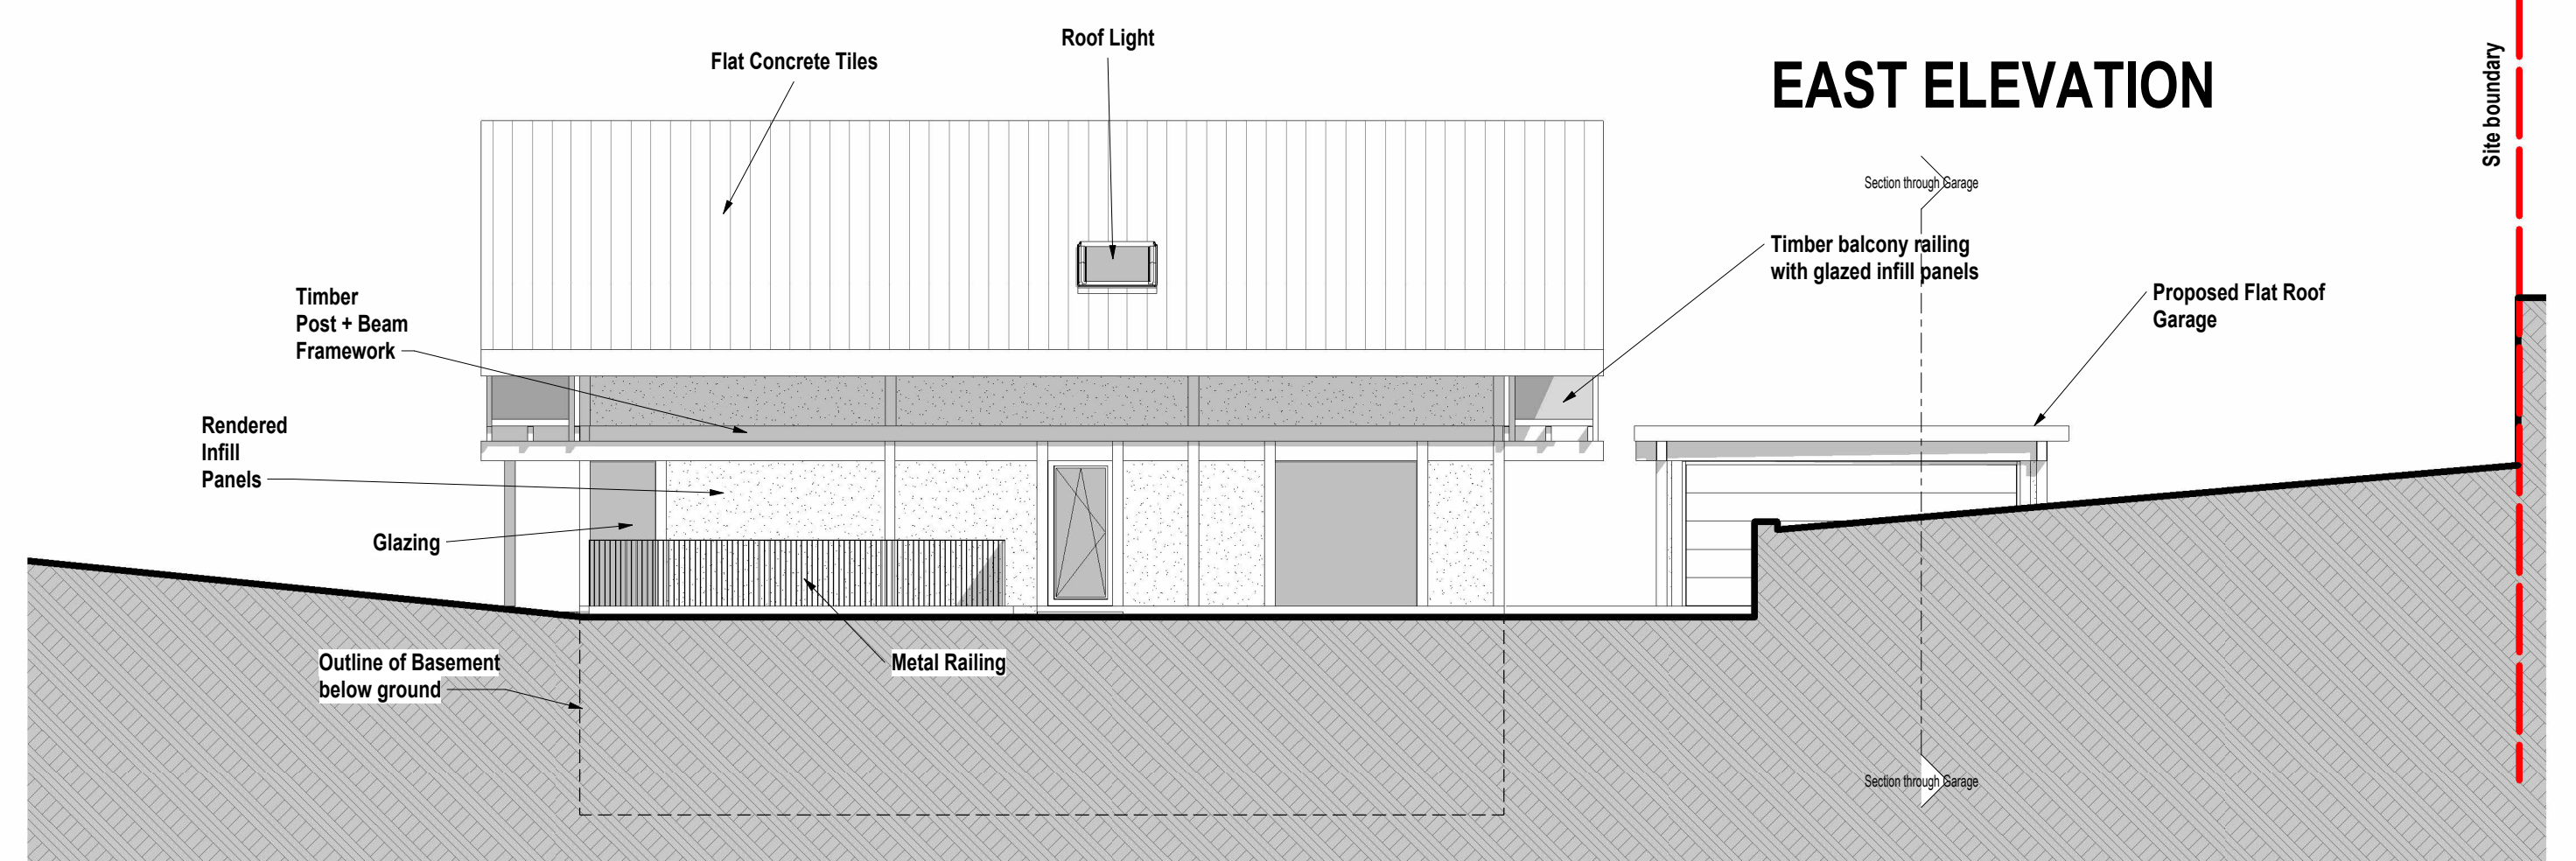

### WEST ELEVATION

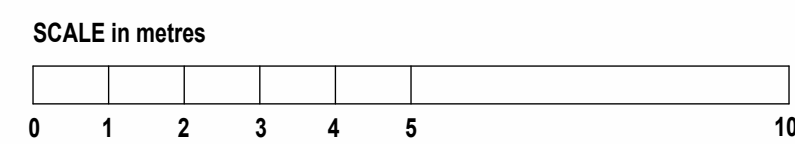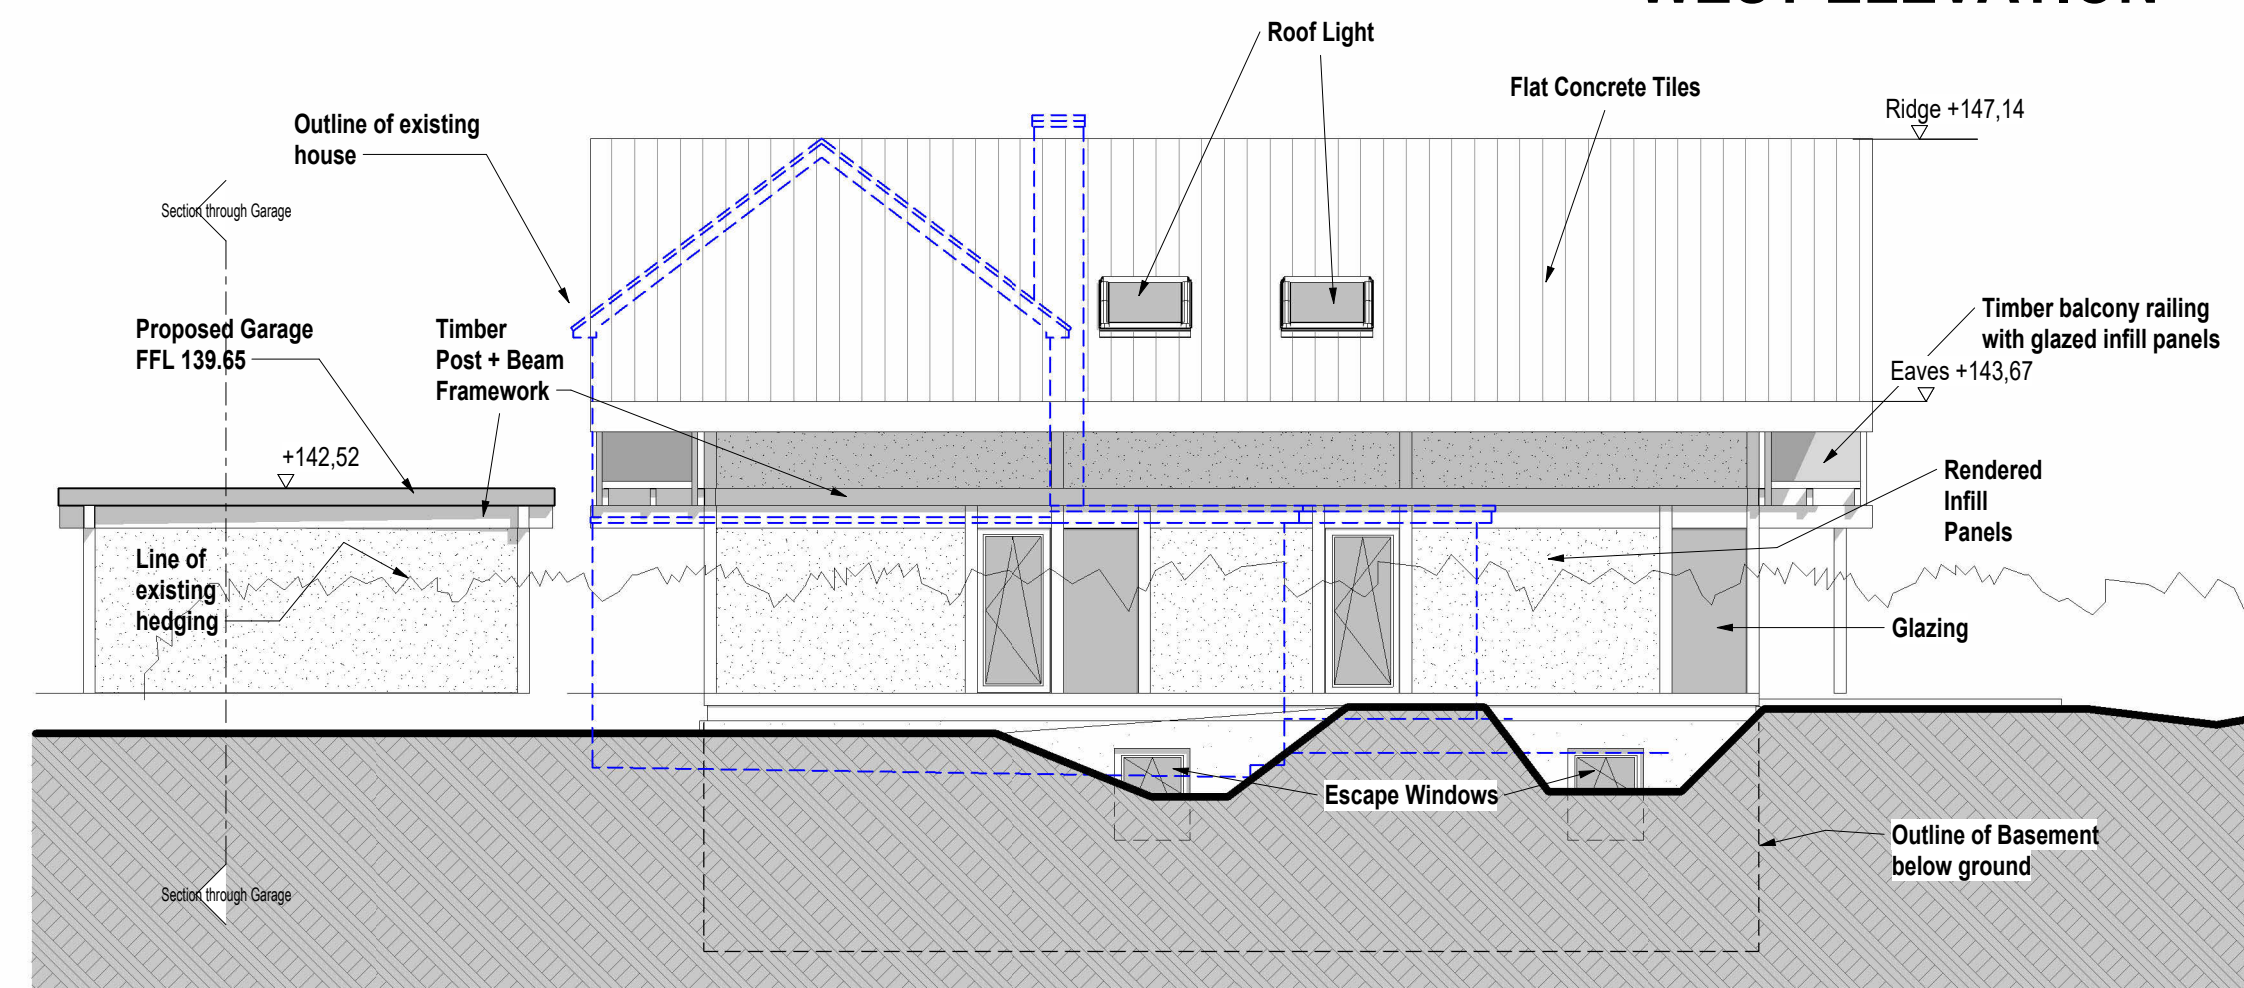

Low Design & Project Management  
 Schützenstraße 3A, 46342 Velen  
 Tel. 0049 2863 3729753  
 info@lowe-dpm.de

Drawing: Proposed Amended Elevations Drawing Nr.: DW-103  
 Date: 17.04.2024 Scale: 1 : 100 @ A1  
 Project: Amended basement layout with additional stair and stairwell to original layout with Planning Ref.: 23/00473/FUL  
 Site: Tylers, St. Nicholas Drive, Sevenoaks, Kent, TN13 1JB  
 Client: Mr. & Mrs. Dittrich