

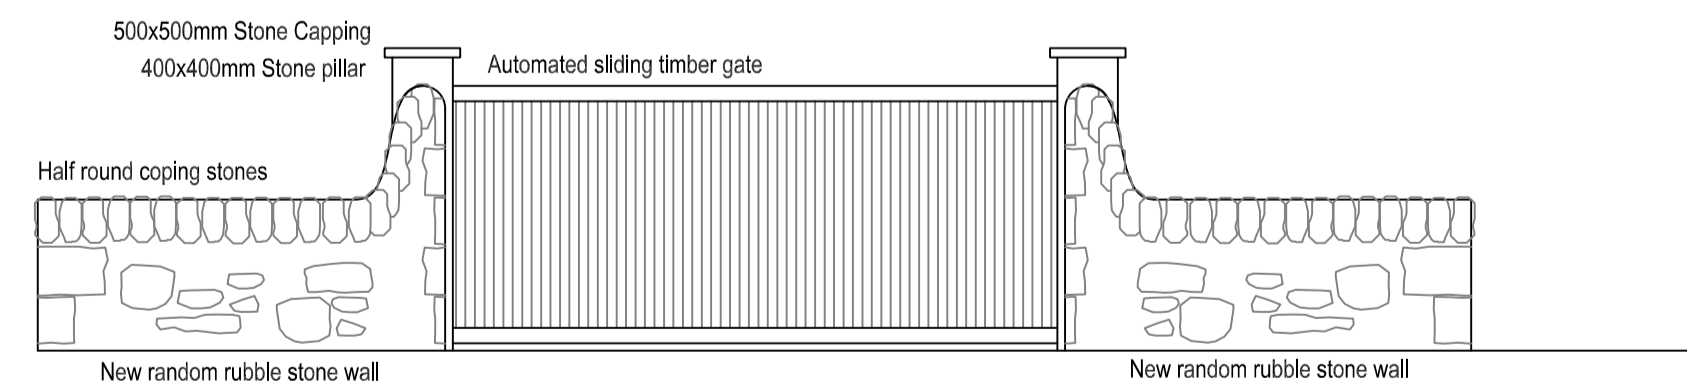
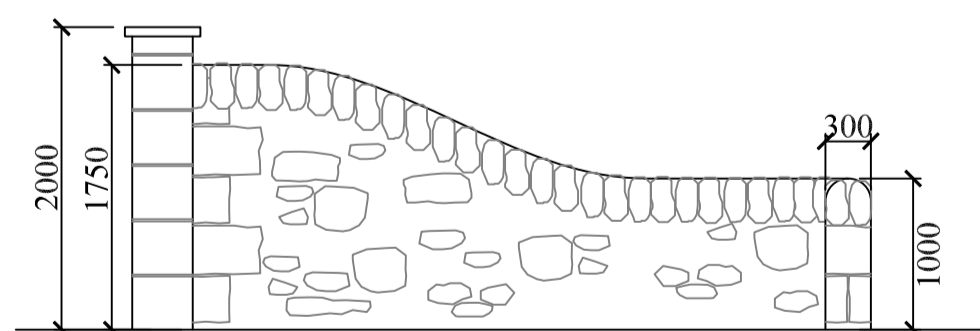



Gate Plan 1:50

 

South East Elevation 1:50

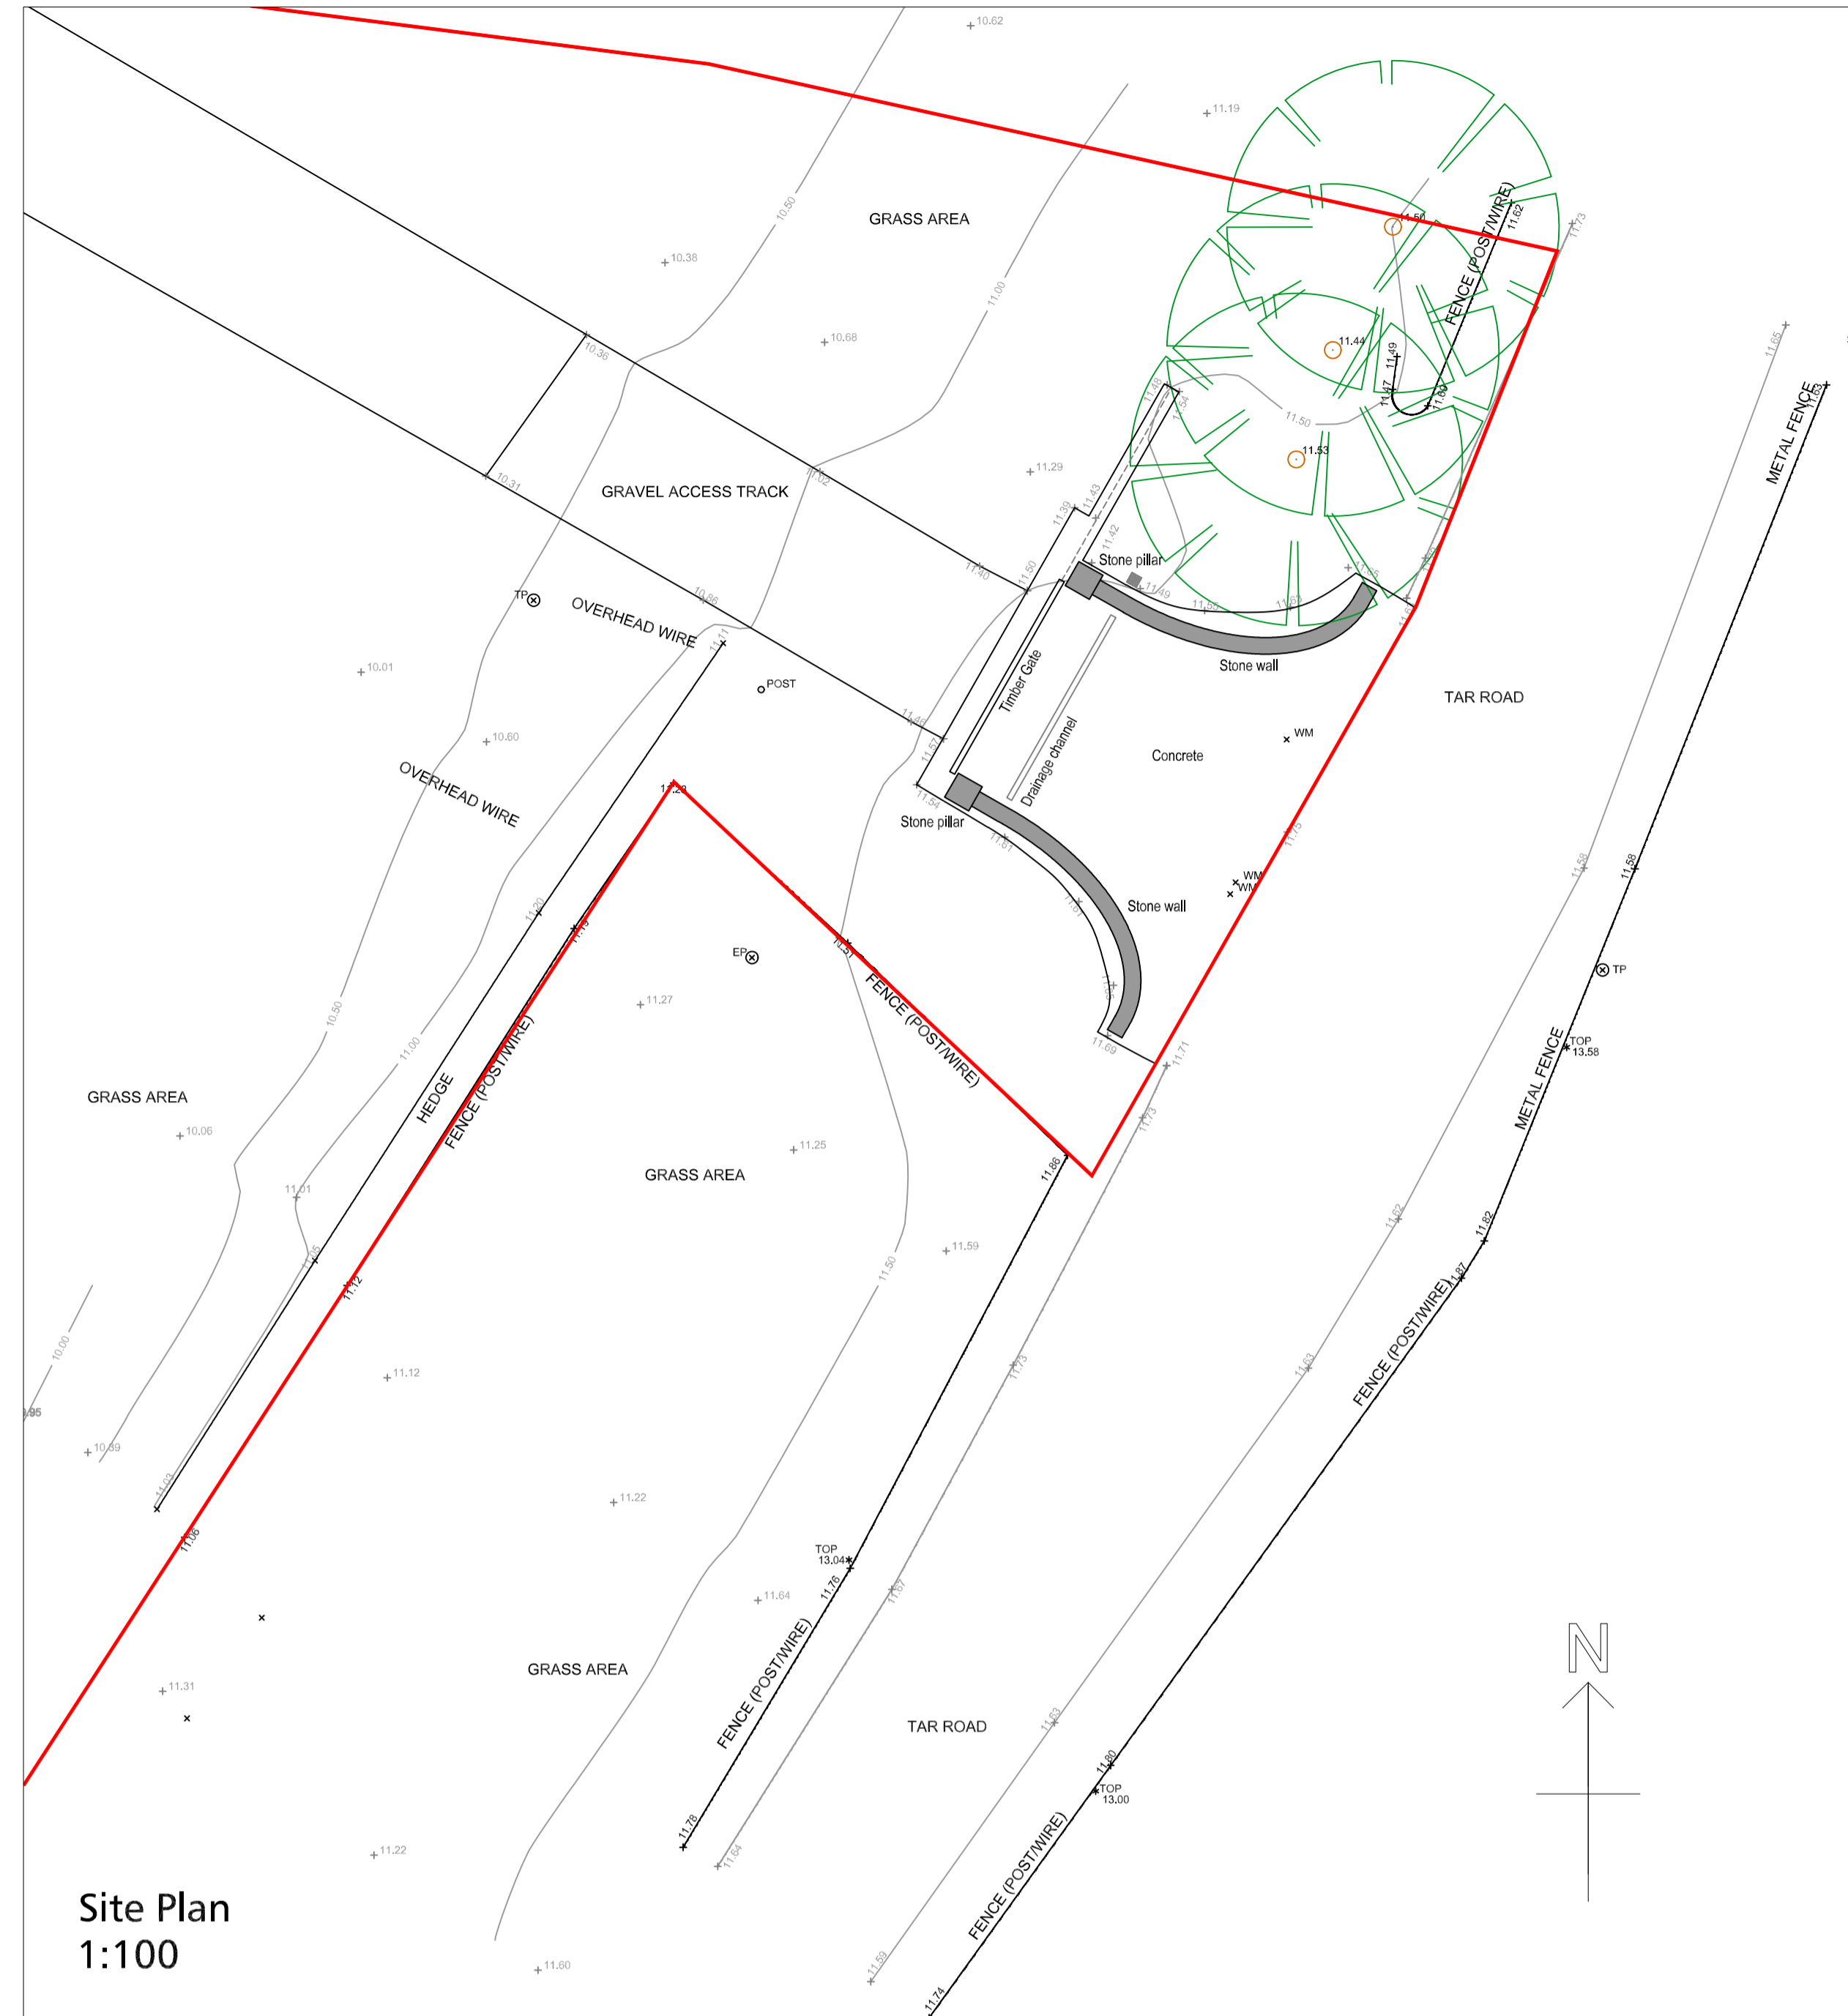

South West Elevation 1:50

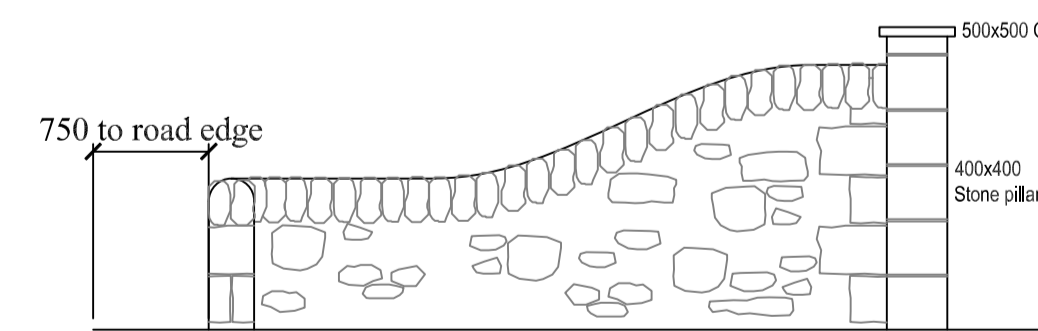

North East Elevation 1:50

NOTES
 Reproduction by permission of Ordnance Survey on behalf of HMSO. © Crown Copyright (Contract year 20). All rights reserved. License number 100011137.
 TO BE READ IN CONJUNCTION WITH ENGINEER'S DRAWINGS AND ARCHITECTURAL SPECIFICATION ALL SIZES TO BE SITE VERIFIED
 IF IN DOUBT, PLEASE ASK
 THIS DRAWING IS COPYRIGHT
 DO NOT SCALE FOR CONSTRUCTION PURPOSES

HEALTH AND SAFETY NOTES:
 SIGNIFICANT RESIDUAL HAZARDS
 Asbestos
 Health Hazards
 Structural Instability
 Ground Conditions
 Contamination
 Buried and Overhead Services
 Underground Structures
 Adjacent Activities
 Site Restrictions
 Other (Specify)

PRESENT	DESCRIPTION	ACTIONS / NOTES:

REVISIONS
 REV DATE BY DETAILS

CLIENT
 Mr and Mrs Coppell
 PROJECT
 New Entrance Gate & Walls
 Millhall Farmhouse
 Stirling
 PURPOSE
 Planning
 DRAWN BY
 SS
 DATE
 11.03.24

DRAWING TITLE
 Gate Plan, Elevations
 & Site Plan
 as Proposed
 SCALE
 Varies
 JOB NO.
 5703
 DWG. NO.
 P01
 REVISION
 A

DENHOLM
 PARTNERSHIP
 ARCHITECTS
 PAPER SIZE
 A1
 www.denholmpartnership.co.uk T:01764 670899