

No 174

APPROVED 6M & 1st FLOOR
EXTENSION UNDER CONSTRUCTION

SHARED ALLEYWAY




No 172

No 170

No 168

SHARED ALLEYWAY

PROPOSED FIRST FLOOR PLAN

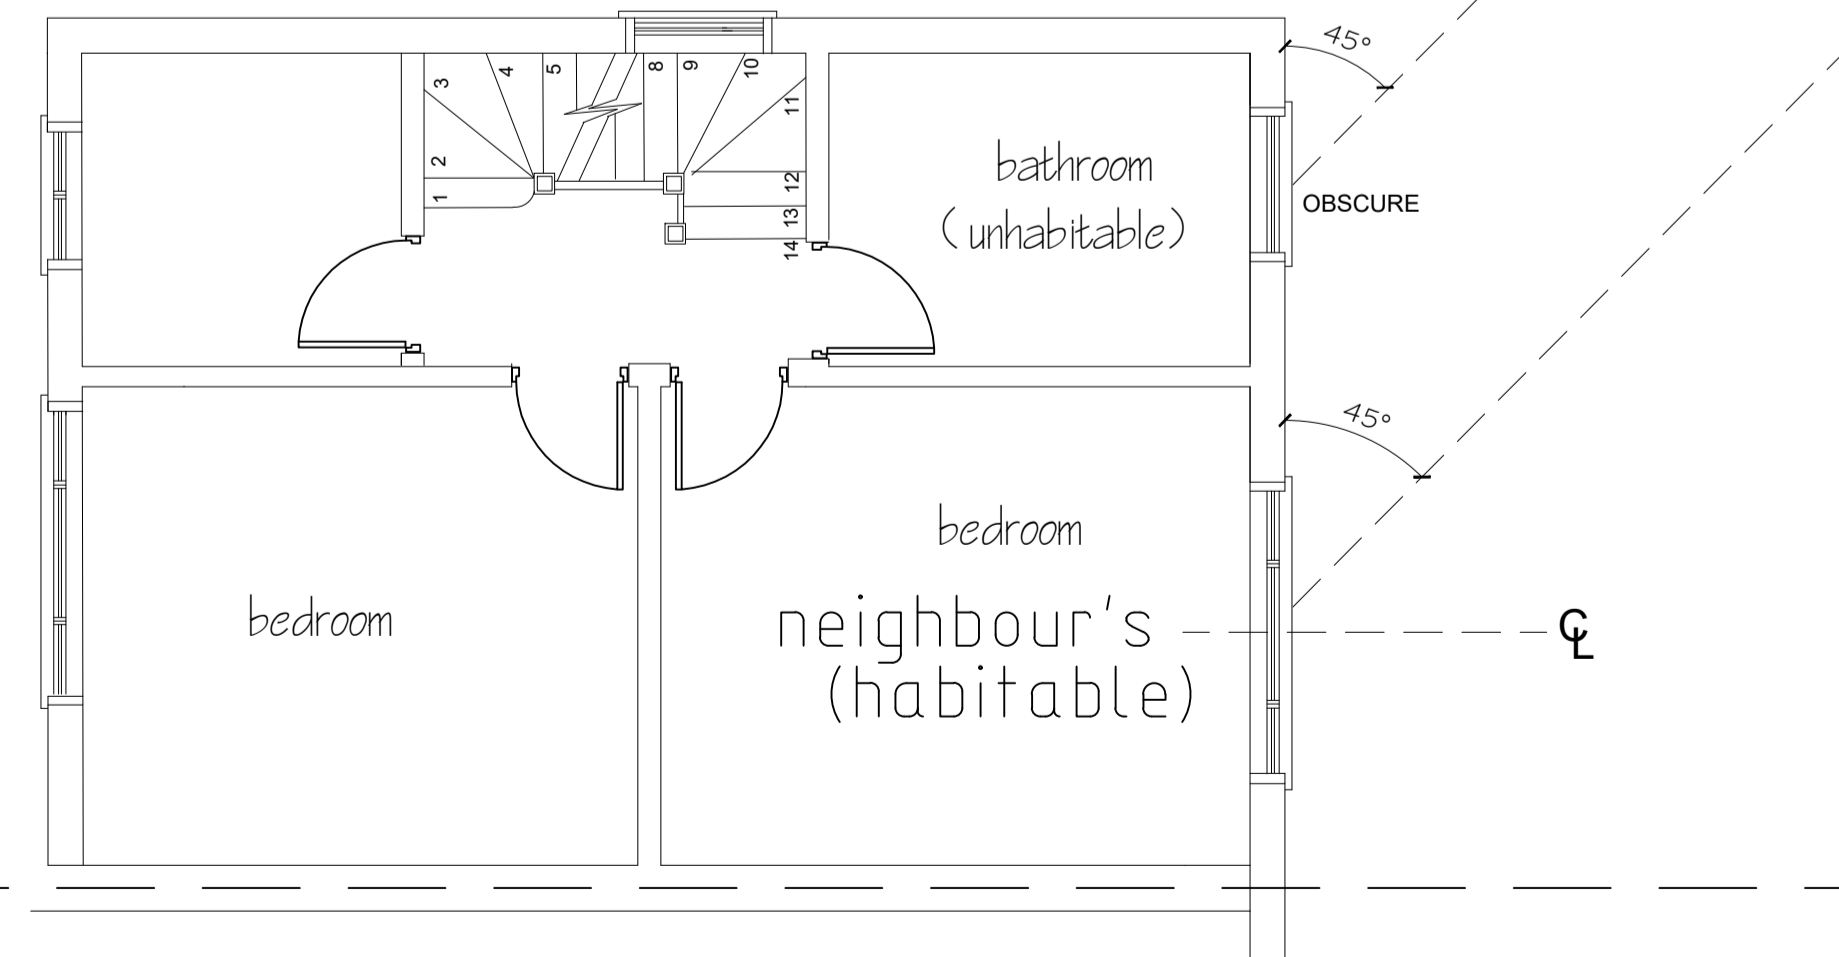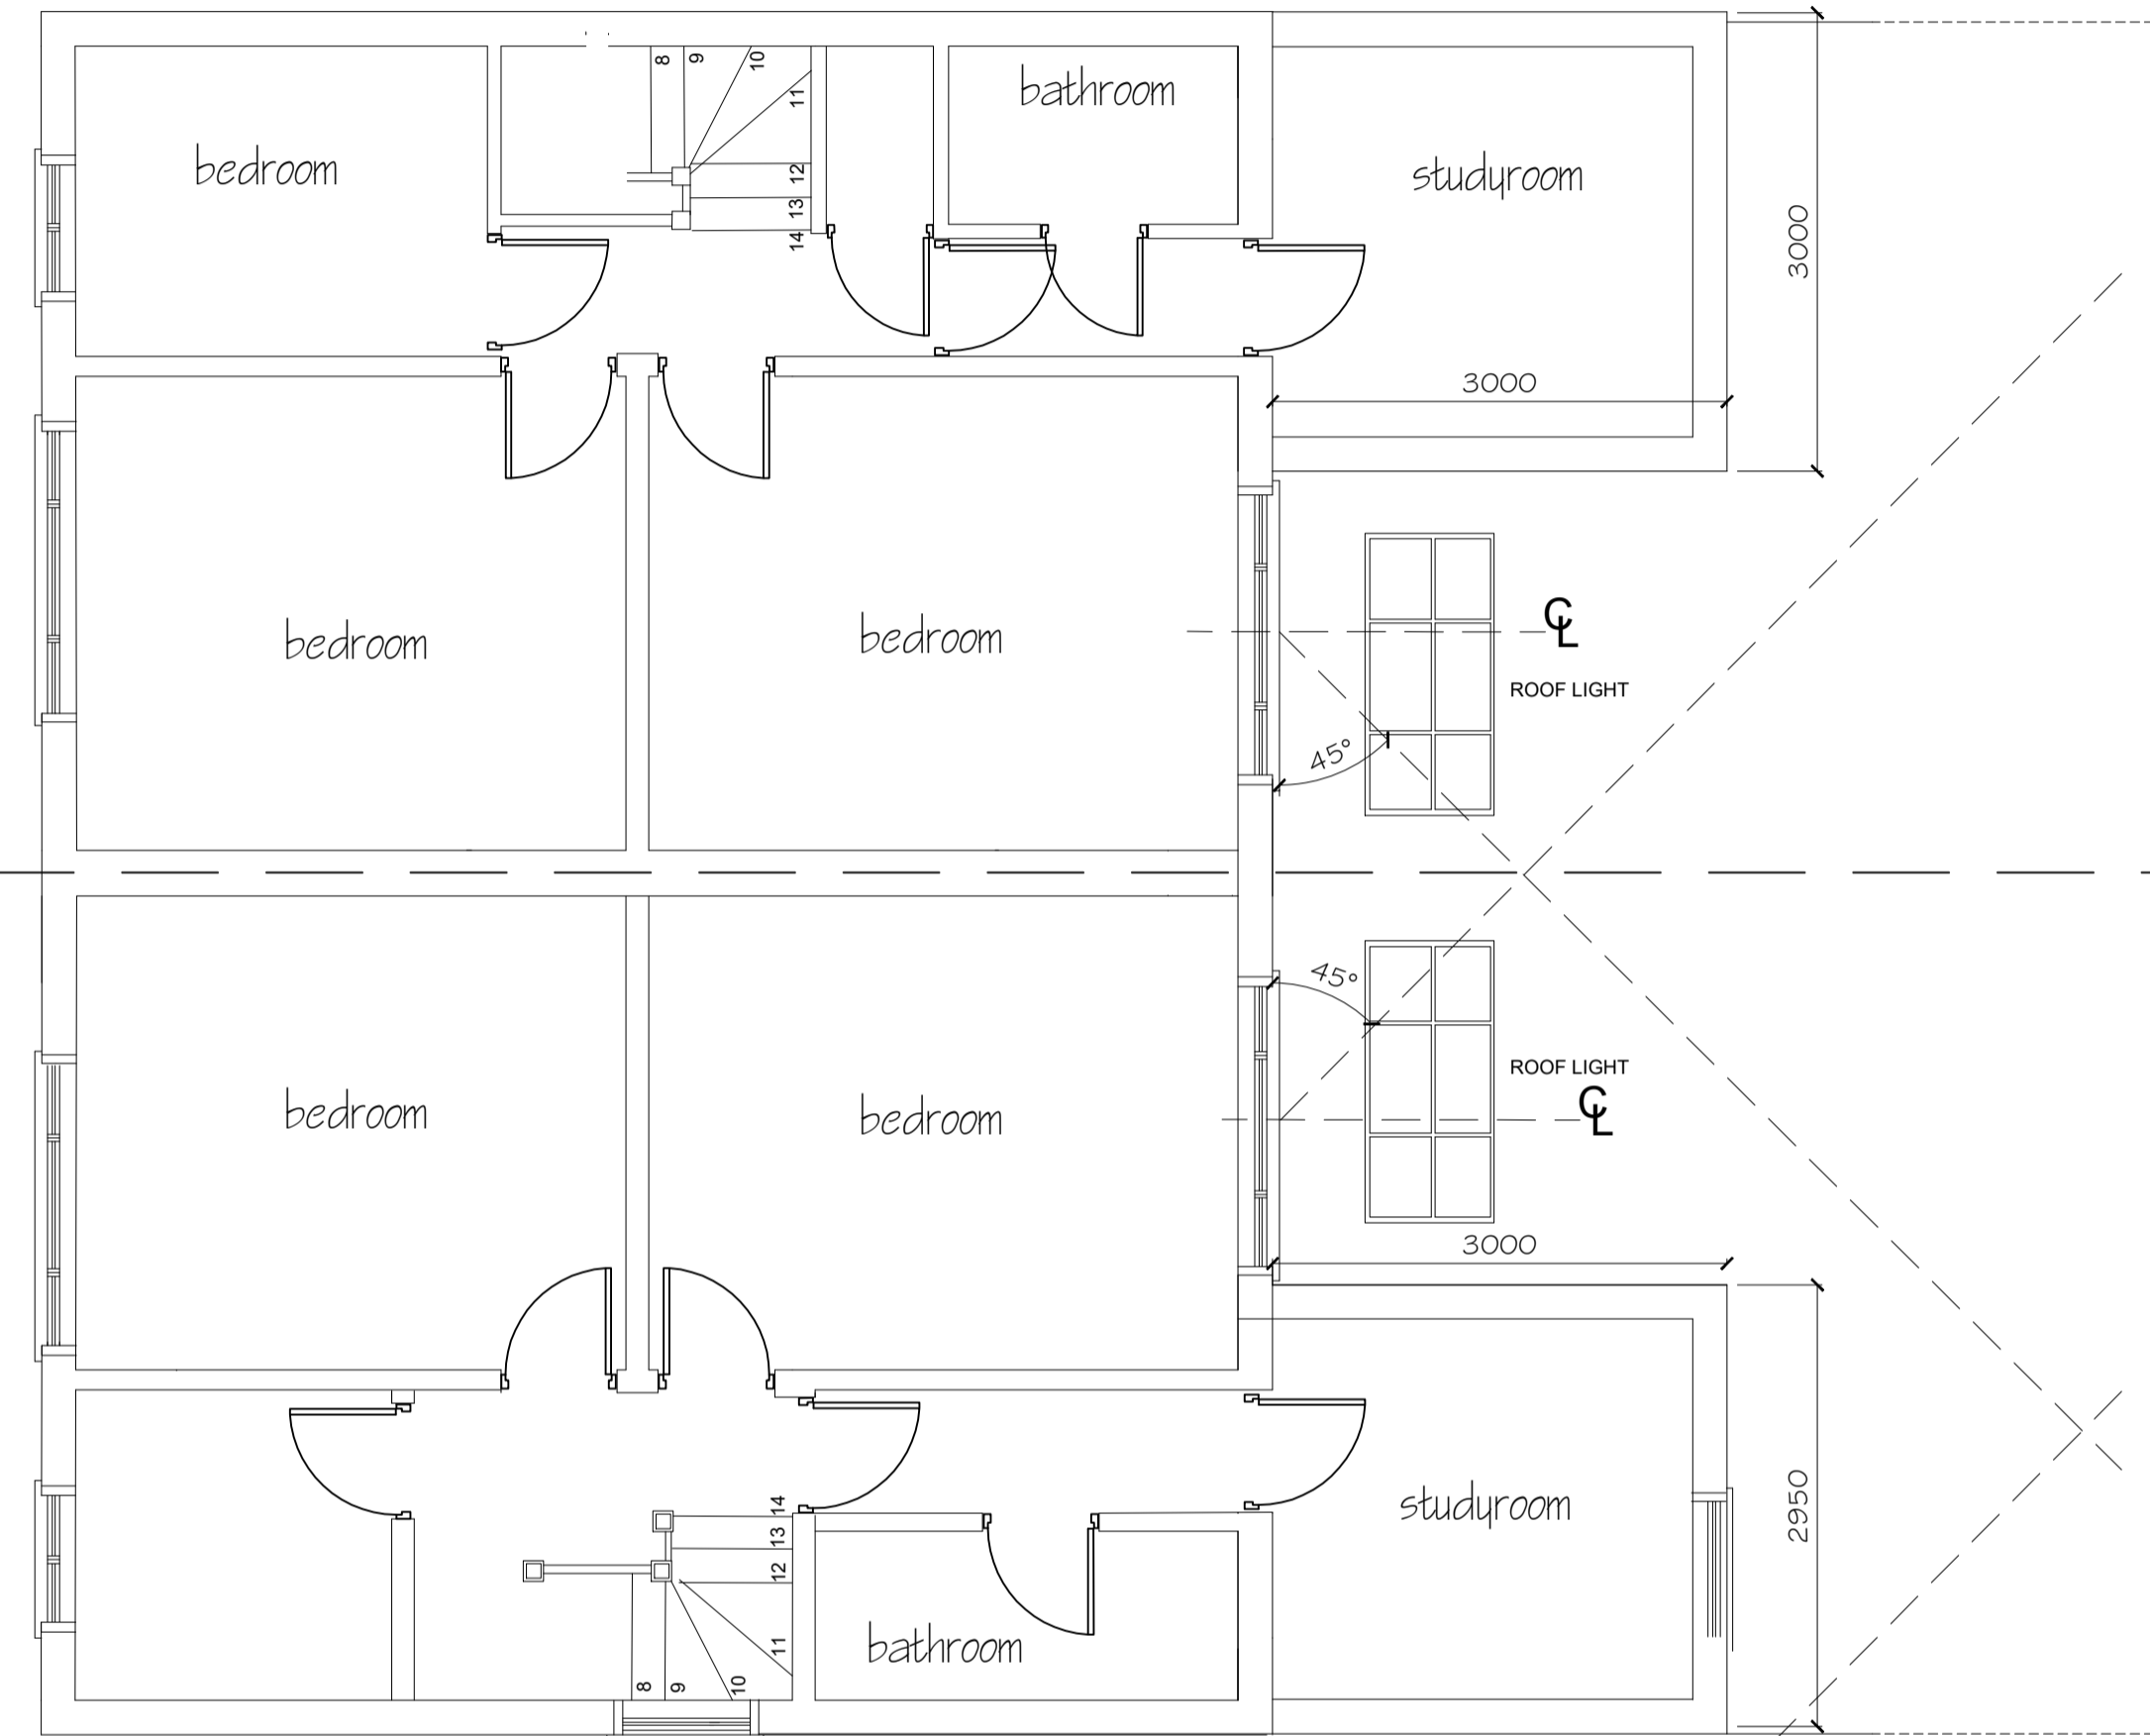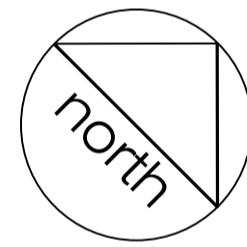

AI

McDermott Consulting
McDermott House
138 Uxbridge Road
London W7 3SL
tel: 020 8579 6923
e: consult@mcdermottconsulting.co.uk

project 170 & 172 Carr Road
Northolt UB5 4RF
Ground Floor & 1st Floor Rear
Extension

title
PROPOSED FIRST FLOOR

dwg. no. 2368-PROP-02
date: Mar 2024 scale: 1:50@A1
by: ms ch'd: ms rev: 0