

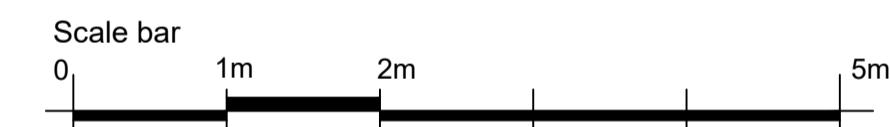


No 172

No 170

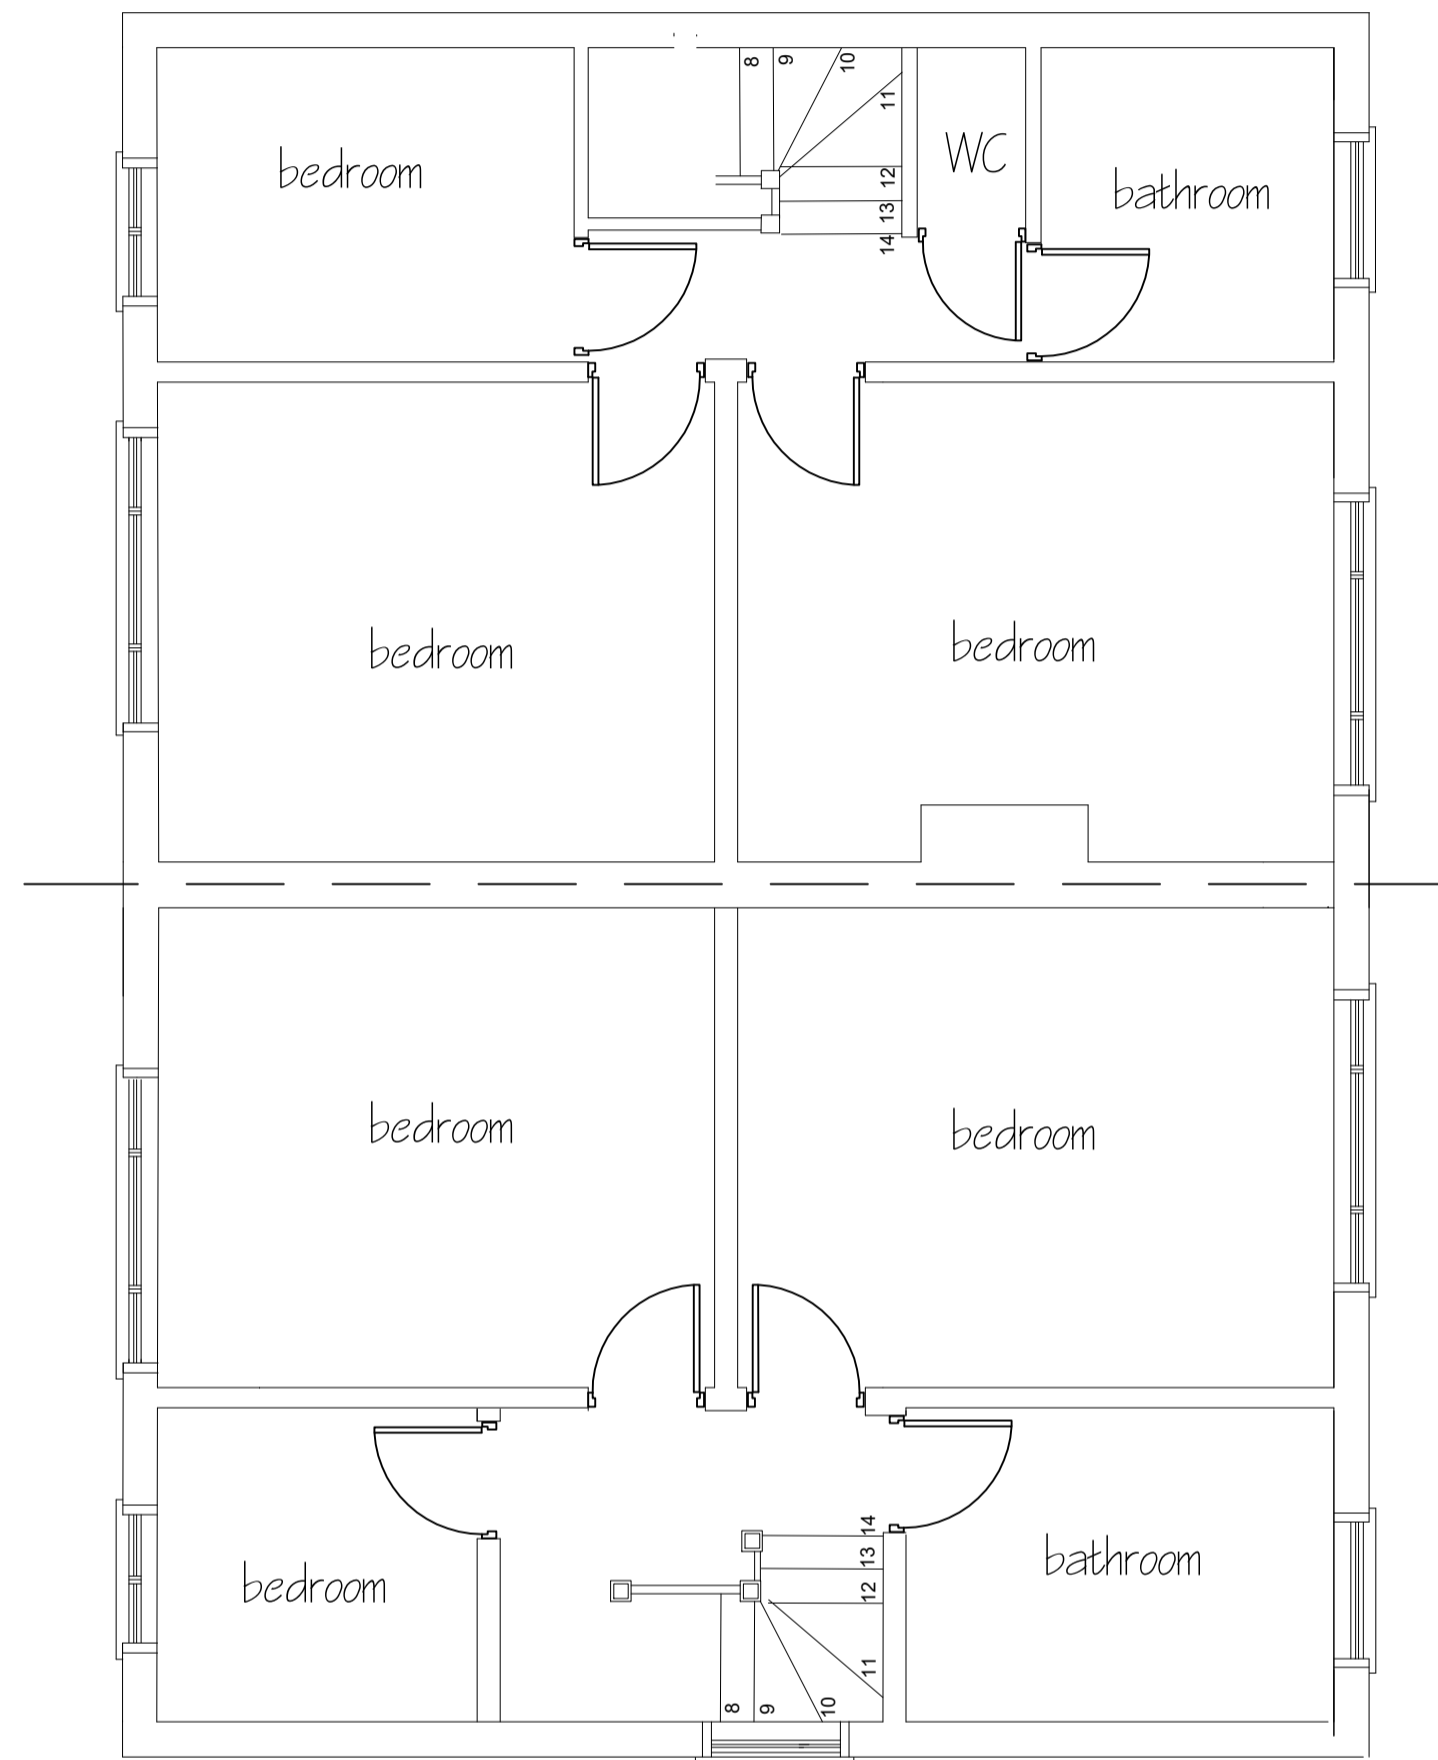

EXISTING FIRST FLOOR PLAN

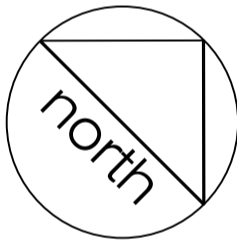

AI

McDermott Consulting
McDermott House
138 Uxbridge Road
London W7 3SL
tel: 020 8579 6923
e: consult@mcdermottconsulting.co.uk

project 170 & 172 Carr Road
Northolt UB5 4RF
Ground Floor & 1st Floor Rear
Extension

title
EXISTING FIRST
FLOOR

dwg. no. 2368-EXIST-03		
date: Jan 2024	scale: 1:50@A1	
by: ms	ch'd: ms	rev: 0