



Proposed street elevation A-A

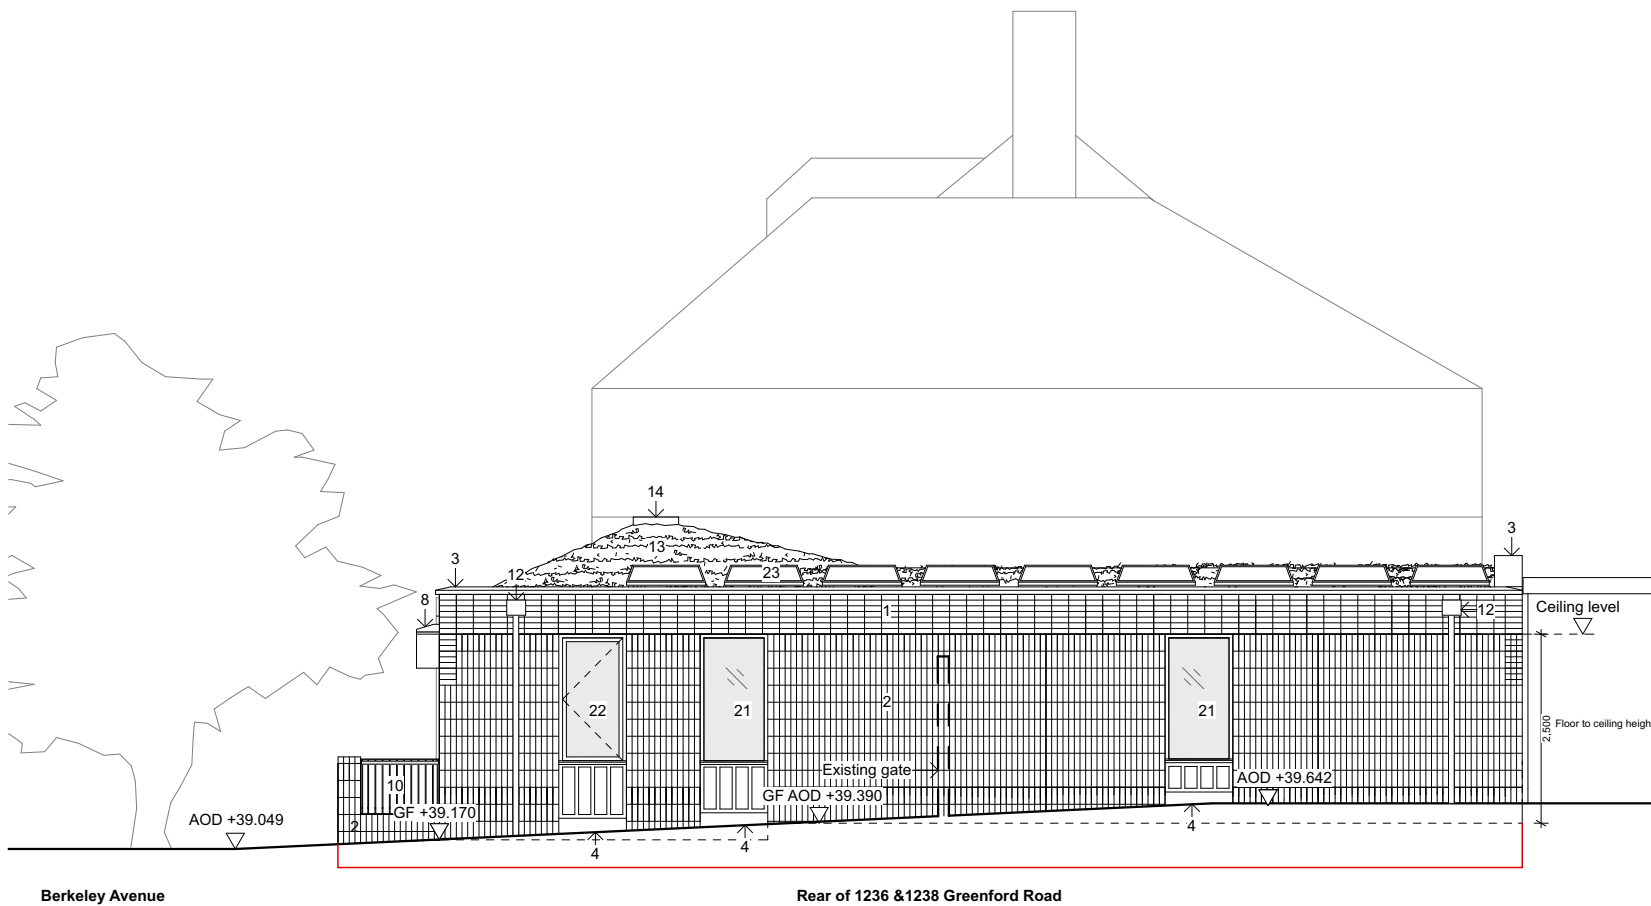


Proposed alleyway elevation B-B

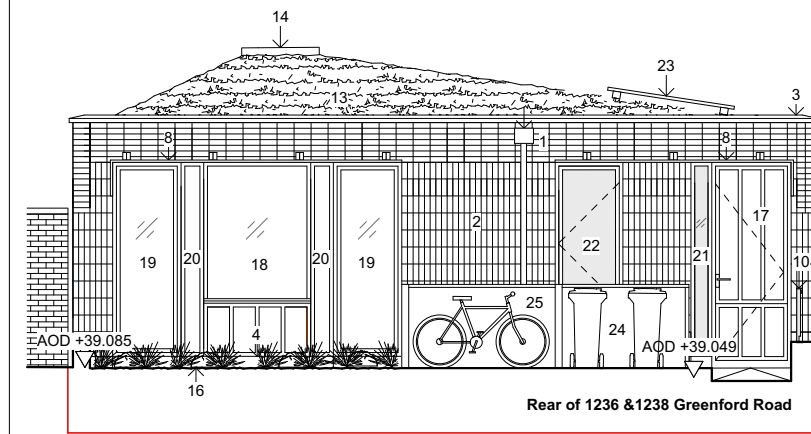

Front elevation E-E

General notes

All illustrated material is subject to copyright. Unless otherwise agreed in writing, all rights to use this document are subject to payment of Architect's charges.

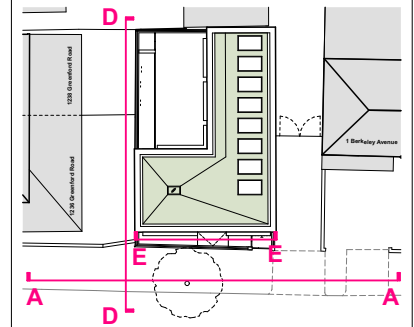

Key

Material key

1. Horizontal stacked brick bond.
2. Vertical stacked brick bond.
3. White coping stone by Chilstone.
4. White stone base sill by Chilstone.
5. Oak framed glazed door.
6. Oak framed glazed casement window with oak infill panel.
7. Oak framed obscure glazed fixed window with oak infill panel.
8. PPC coloured metal brise soleils 10mm thick with bespoke brackets.
9. PPC coloured metal gate.
10. PPC coloured metal rails 10mm thick.
11. PPC coloured angled metal rails 10mm thick.
12. PPC coloured aluminium RWP and hopper.
13. Sedum green roof.
14. Roof light.
15. Swift bird nesting box
16. Planting
17. Oak framed door
18. Oak framed glazed fixed window with oak infill panel below
19. Oak framed full height glazed fixed window
20. Oak framed infill panels
21. Oak framed obscure glazed fixed window
22. Oak framed obscure casement window with oak infill panel
23. Solar panel
24. Bin enclosure with oak timber doors
25. Brick cycle store with oak bench above

Brick - Classic brick company dark multi red (TBC)
 PPC colour - Black (TBC)
 Planning Boundary



Satish Jassal Architects

19 Wharfdale Road
 London
 N1 9SB
 contact@satishjassal.co.uk
 Tel: 0207 837 4511

Job Title

Rear of 1236 & 1238 Greenford Rd

Greenford
 Middlesex
 UB6 0HH

Drawing Name

Proposed elevations A-A and B-B

Drawing Status

Planning

Drawn by GI Date 02.04.24

Checked by SJ Date 02.04.24

Drawing Scale

1:100 @A3

Layout ID Status Revision

203-010-GA-ELE P2