


1/ Front Elevation, Scale 1:50

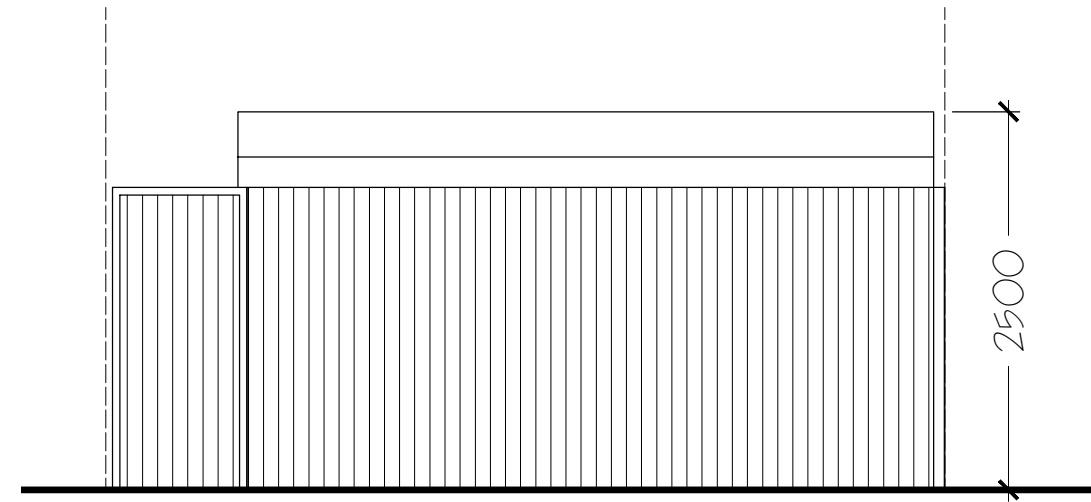

2/ Rear Elevation, Scale 1:50



3/ Side Elevation, Scale 1:50



PROPERTY ADDRESS:
283 WESTERN AVE, LONDON
W3 0PP

PROJECT TITLE:
PROPOSED OUTBUILDING

SHEET TITLE:
PROPOSED ELEVATIONS

DATE: 17 April 2024

REVISION: RV00

SCALE: 1:100 @A3

PAGE NO: 04 OF 04