



1/ Ground Floor Plan, Scale 1:100

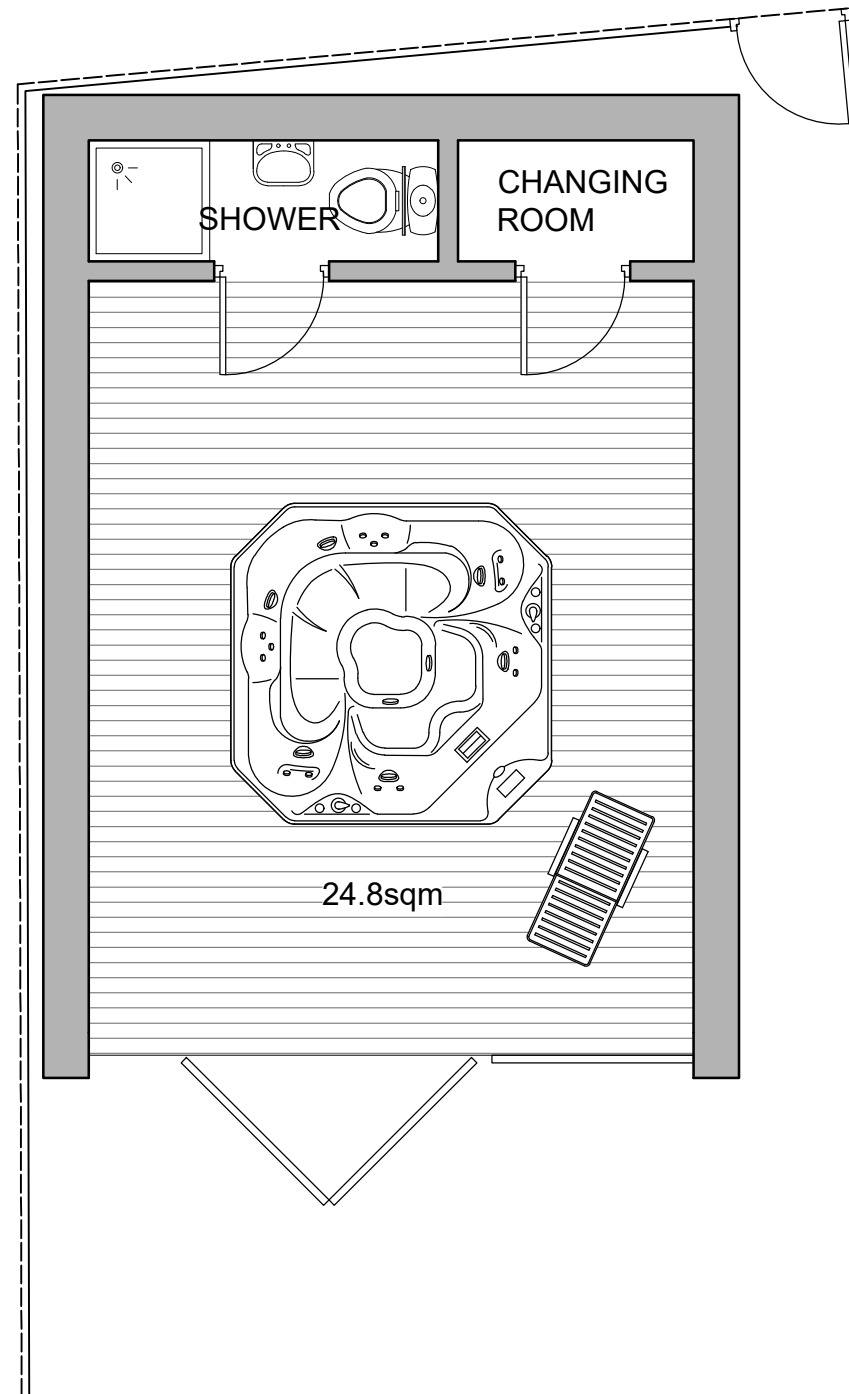

2/ Ground Floor Plan, Scale 1:50

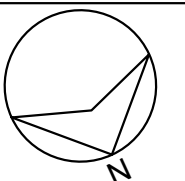

PROPERTY ADDRESS:

283 WESTERN AVE, LONDON
W3 0PP

PROJECT TITLE:

PROPOSED OUTBUILDING

SHEET TITLE:

PROPOSED GROUND FLOOR PLAN

DATE: 17 April 2024

REVISION: RV00

SCALE: 1:100 @A3

PAGE NO: 03 OF 04