



79365

South Elevation (North Elevation Similar)

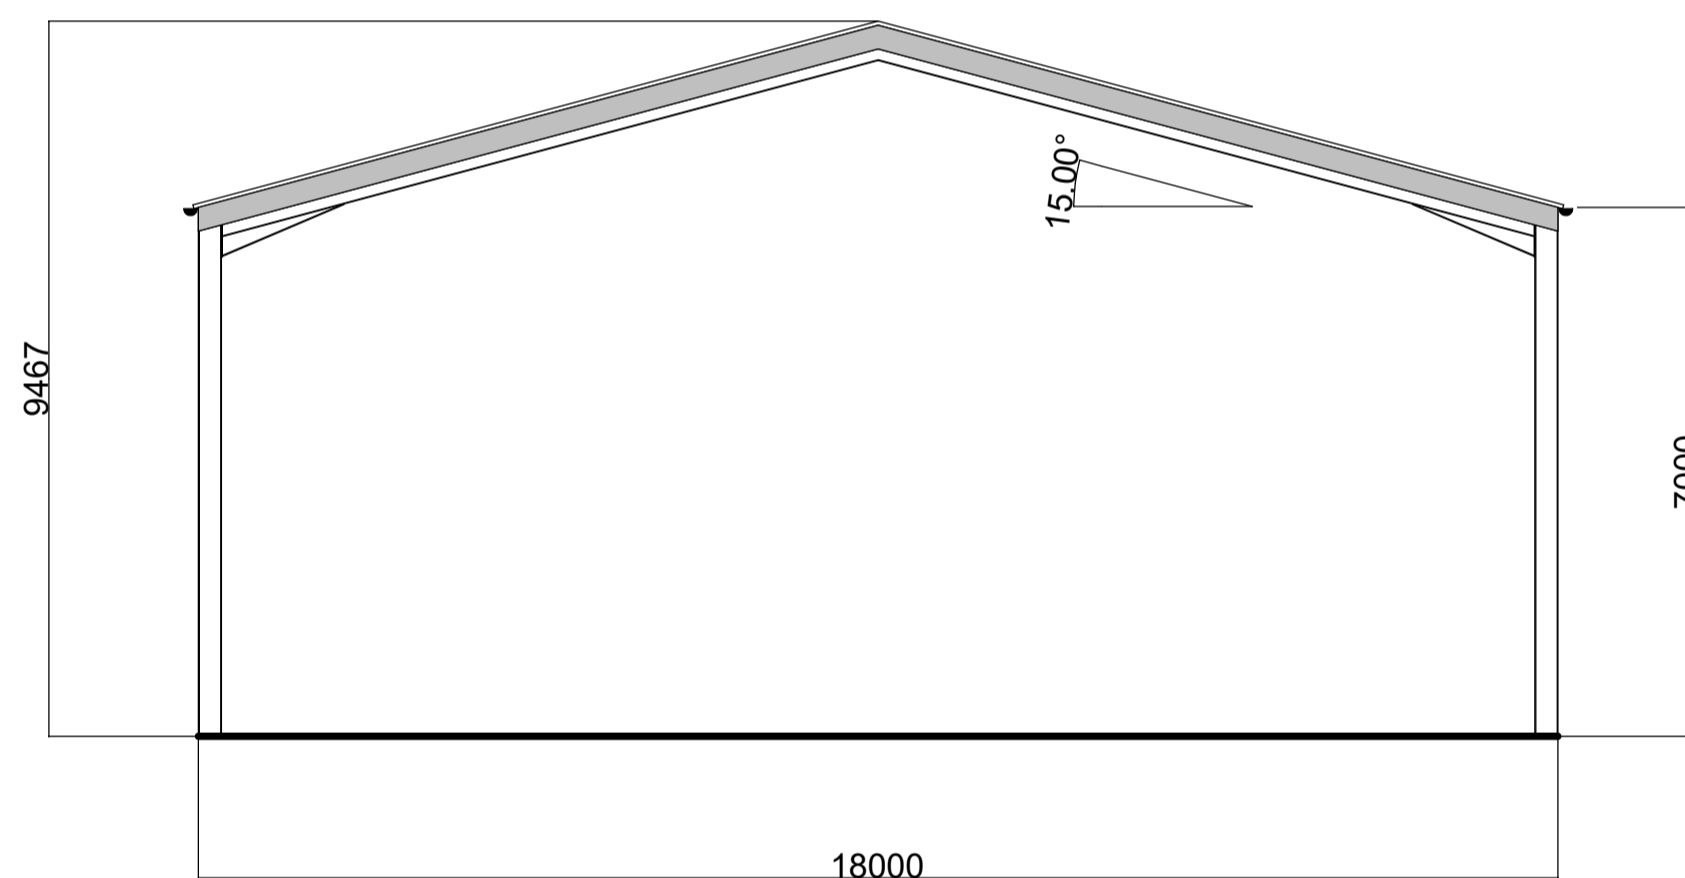


East & West Elevation.

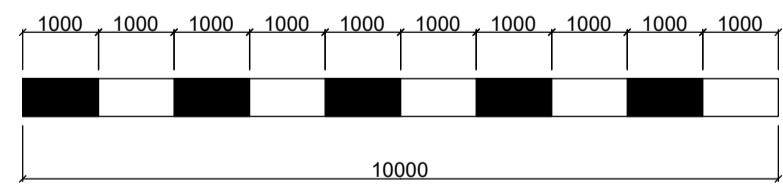

Rev	By	Date	Details

A steel portal framed building 79.365m long x 18.0m wide x 7.0m high to the eaves, 15° Roof pitch. Roof covered with natural grey profile 6 fibre cement cladding.

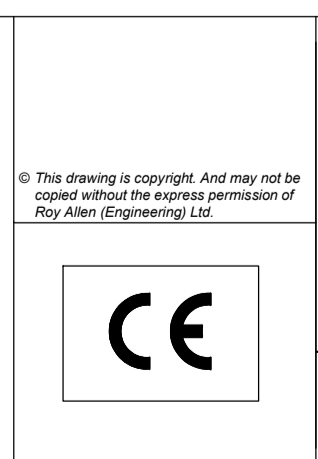

Project Title: Muck Cover Building 2
 Job No: Planning
 Drawing No: HA02
 Date: PL01
 Scale: 8th April 2024
 Drawn by: 1:100
 AP

Client Address: Will Haag
 Haag's Norfolk & Suffolk Farms
 West End Farm
 The Common
 The Mellis
 Eye
 Suffolk
 IP23 8EF

