



1 **Ground Floor Plan - Proposed**  
 1 : 100  
 Total GIA 150.5 m<sup>2</sup>

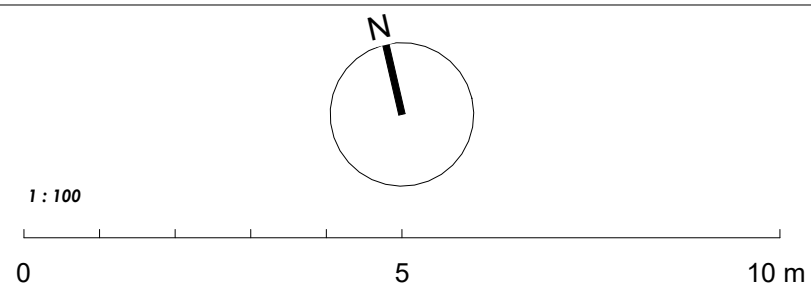


| Rev | Date | Description |
|-----|------|-------------|
|     |      |             |



4 **West + East Elevations Proposed**  
 1 : 100

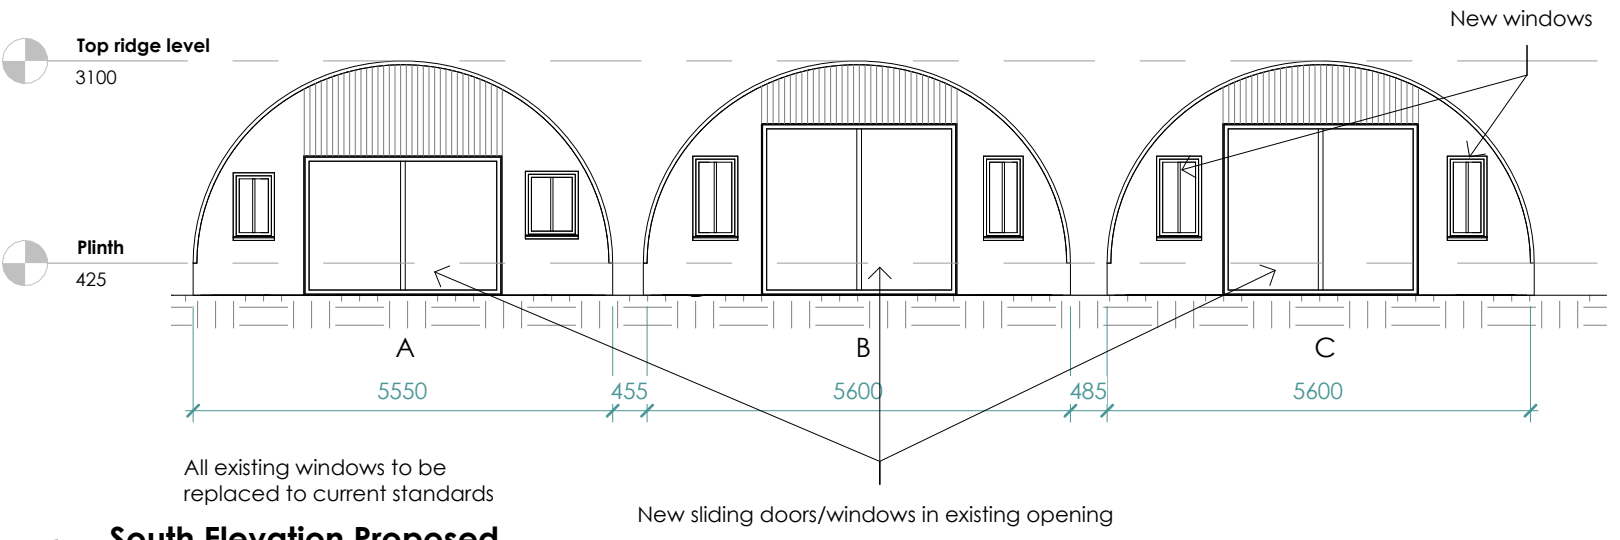

3 **South Elevation Proposed**  
 1 : 100

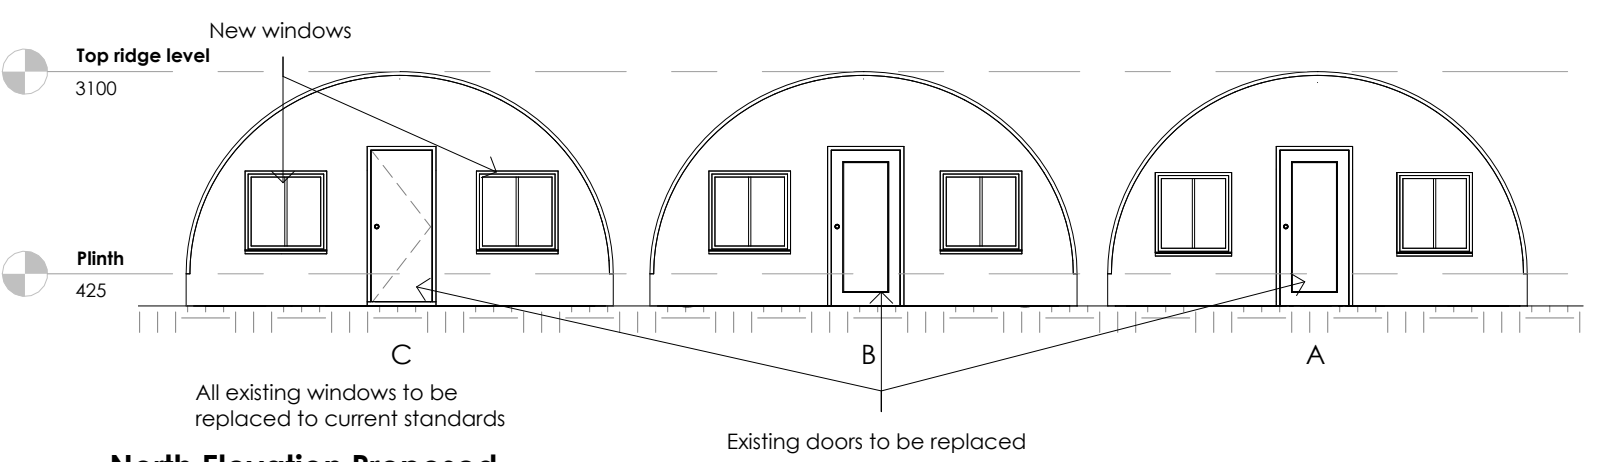

2 **North Elevation Proposed**  
 1 : 100

Client: *Victoria and Julian Uff*  
 Project: **Nissen Huts, Newtown Meadow, Fingal Street, Worlingworth, Suffolk, IP13 7HR**  
 Job: 2332  
 Status: Planning submission  
 Date Printed: 16/04/2024 12:06:06  
 Drawn By: **VB**      Checked By: **CN**

Drawing Title: **101**      Drawing Title: *Proposed Plans and Elevations*  
 Revision:      Scale @ A3: **1 : 100**

**m o d e c e**  
 a r c h i t e c t s

4 The Old Fox Yard, Ipswich Street,  
 Stowmarket, IP14 1AB  
 T 01284 830085  
 studio@modece.com  
 www.modece.com  
 © COPYRIGHT Modece Architects Limited