




1 **Ground Floor Plan - Existing**
1 : 100

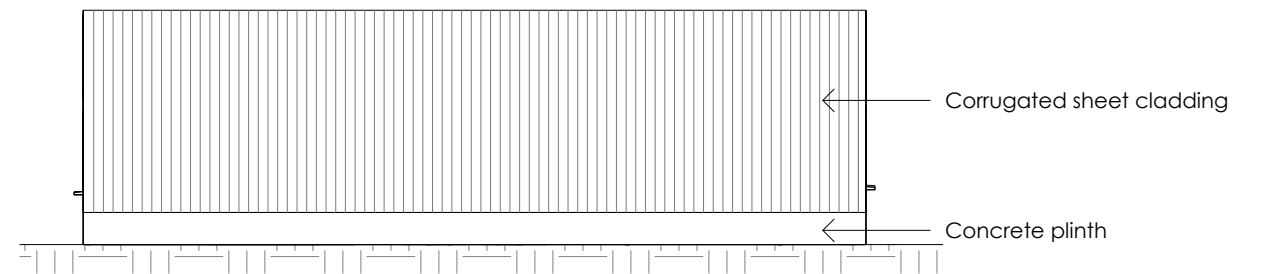


2 **West + East Elevations Existing**
1 : 100

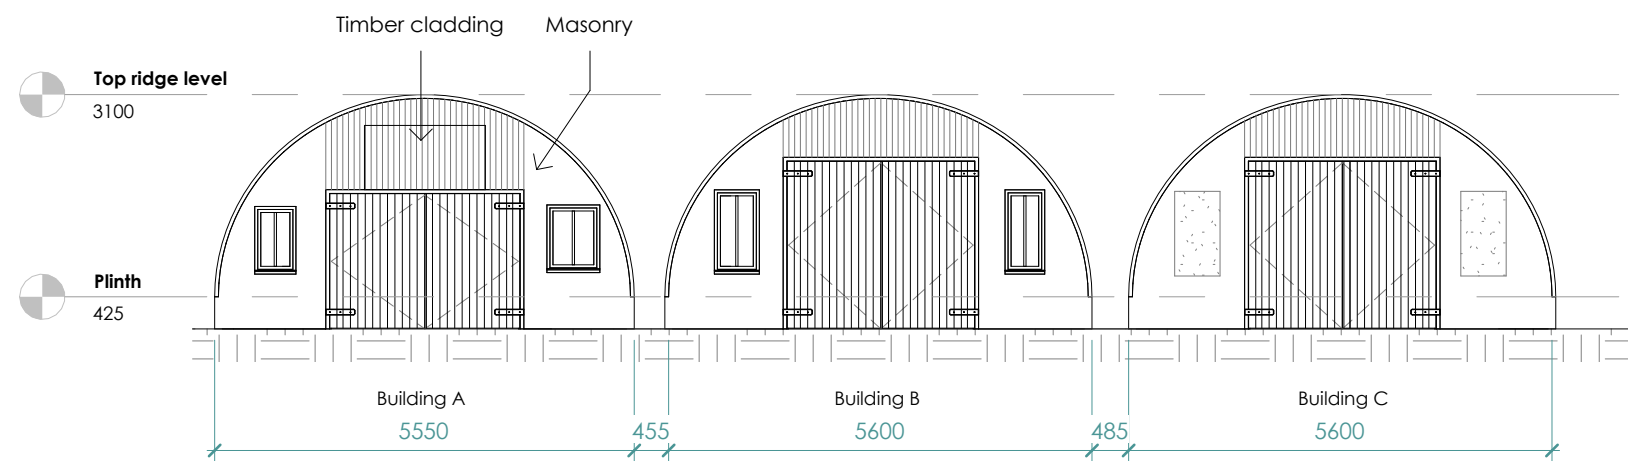

3 **South Elevation Existing**
1 : 100

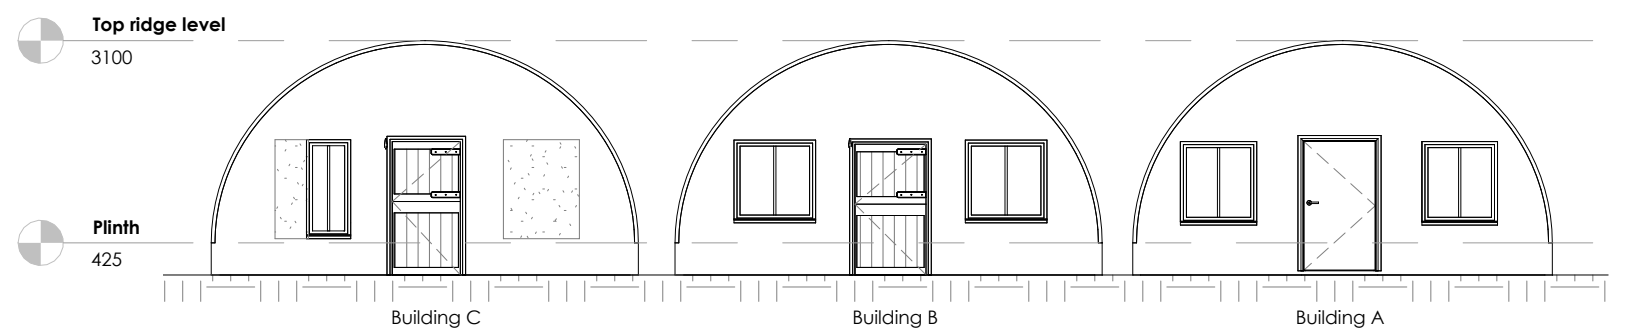

4 **North Elevation Existing**
1 : 100

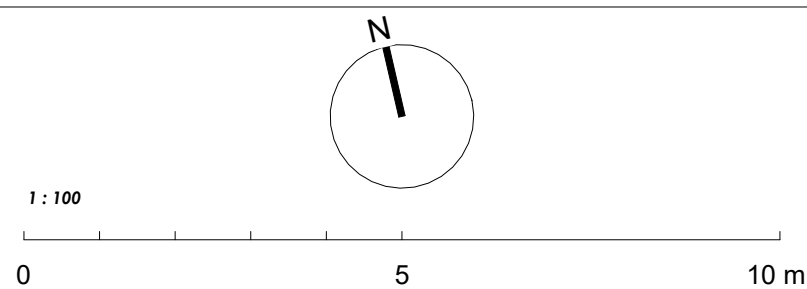

| Rev | Date | Description |
|-----|------|-------------|
| | | |

Client: *Victoria and Julian Uff*
 Project: **Nissen Huts, Newtown Meadow, Fingal Street, Worlingworth, Suffolk, IP13 7HR**
 Job: 2332
 Status: Planning submission
 Date Printed: 16/04/2024 12:06:04
 Drawn By: **VB** Checked By: **CN**

Drawing Title: **100** Drawing Title: *Existing Plans and Elevations*
 Revision: Scale @ A3: **1 : 100**

m o d e c e
 a r c h i t e c t s

4 The Old Fox Yard, Ipswich Street,
 Stowmarket, IP14 1AB
 T 01284 830085
 studio@modece.com
 www.modece.com

© COPYRIGHT Modece Architects Limited