




GROUND FLOOR PLAN

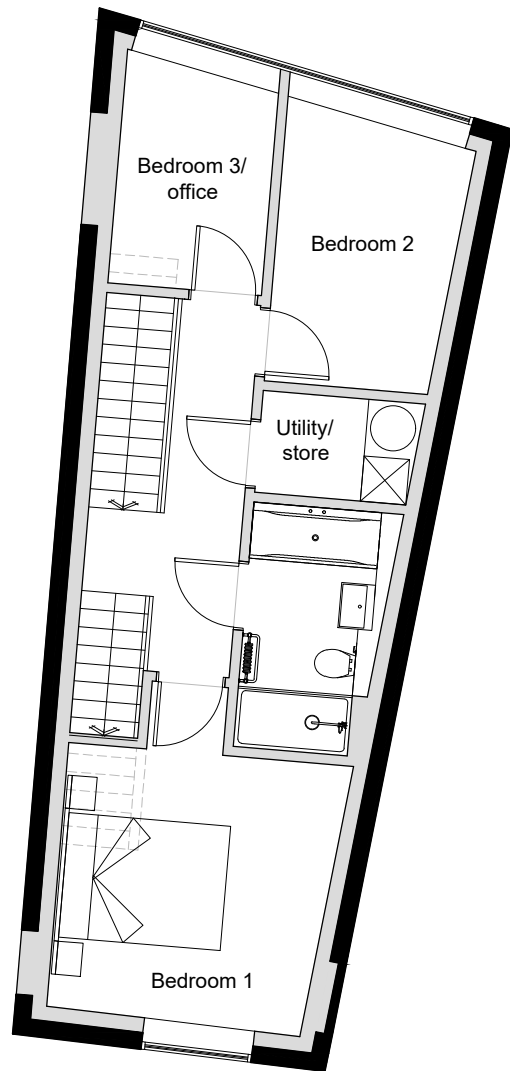

FIRST FLOOR PLAN

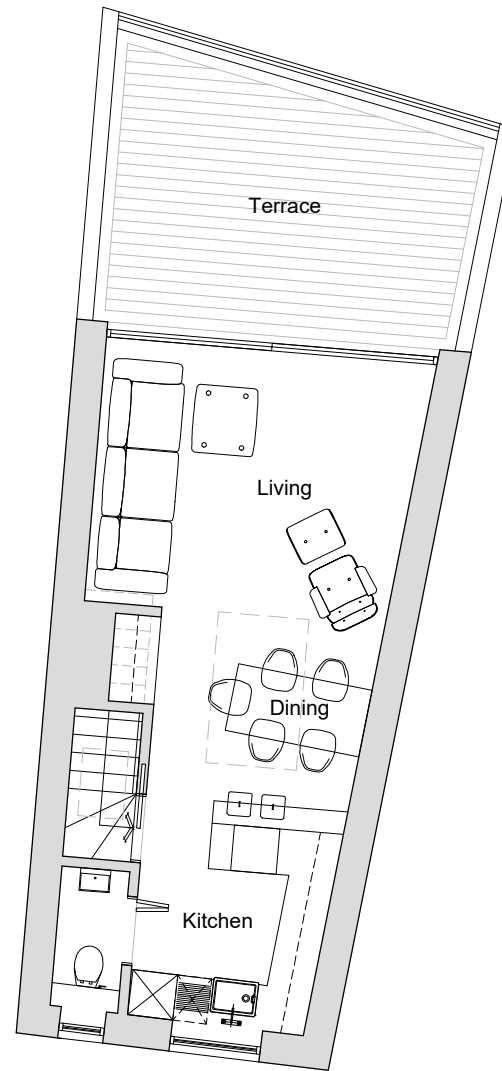

SECOND FLOOR PLAN

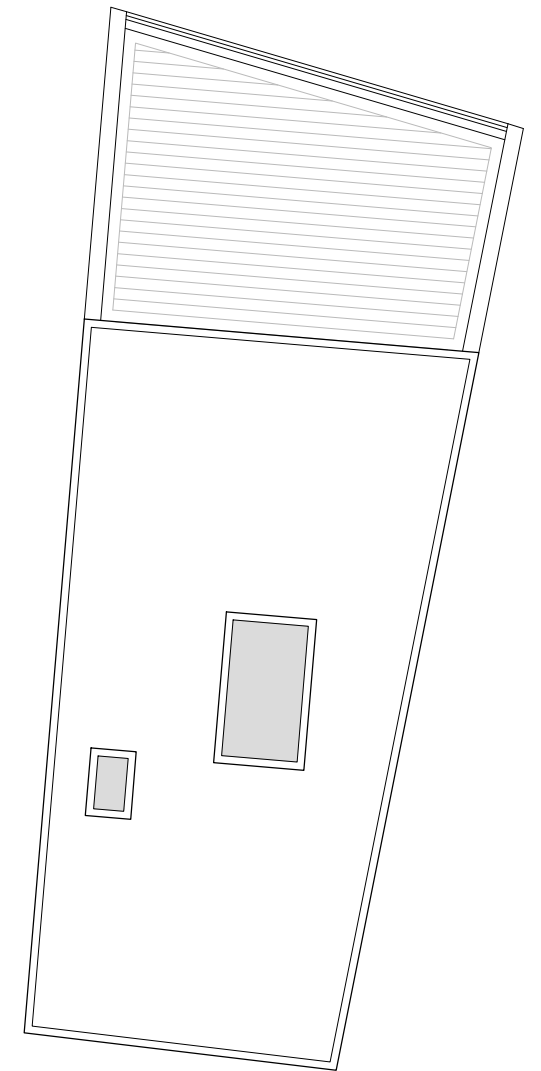

ROOF PLAN

**PLANNING**

Drawing status

0 1 2 3 4 m 1:100

Dimensions must NOT be scaled from this drawing for construction purposes, refer to written dimensions only. All dimensions should be checked on site. Discrepancies on the drawing should be referred to the Architect prior to commencement of any works on site. COPYRIGHT ©

Revision	Date	Description
A	02.04.2024	Scale bar amended

**PROJECT**

Conversion and extension

The Gallery  
Hind Street  
Ottery St Mary  
EX11 1BW

**DRAWING**

Proposed floor and roof plans

Scale 1:100 @A3  
Date February 2024  
Dwg No. 2326-22 Rev A

**KAY TREGENNA ARCHITECTS**

07775 501206  
design@ktregennaarchitects.co.uk