



GROUND FLOOR PLAN

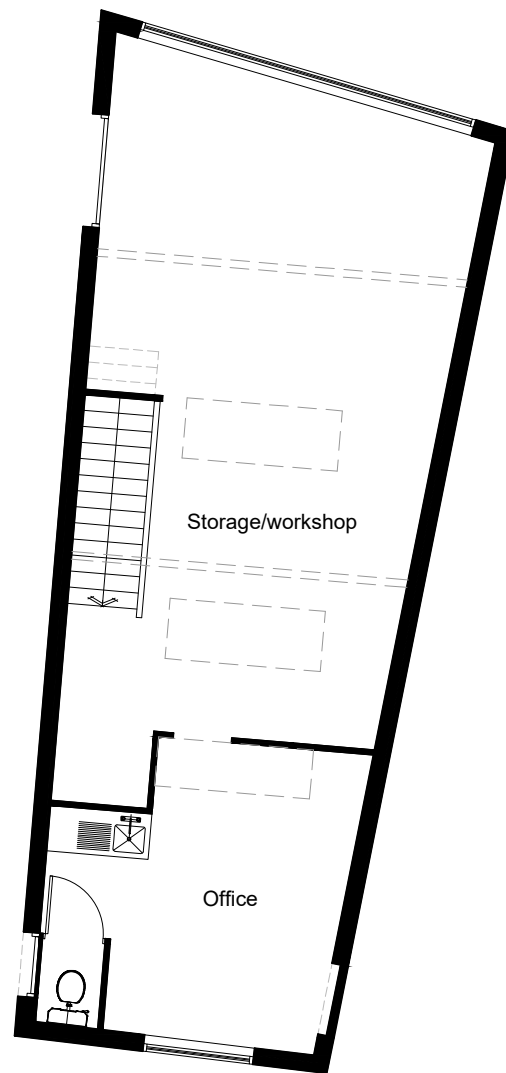

FIRST FLOOR PLAN

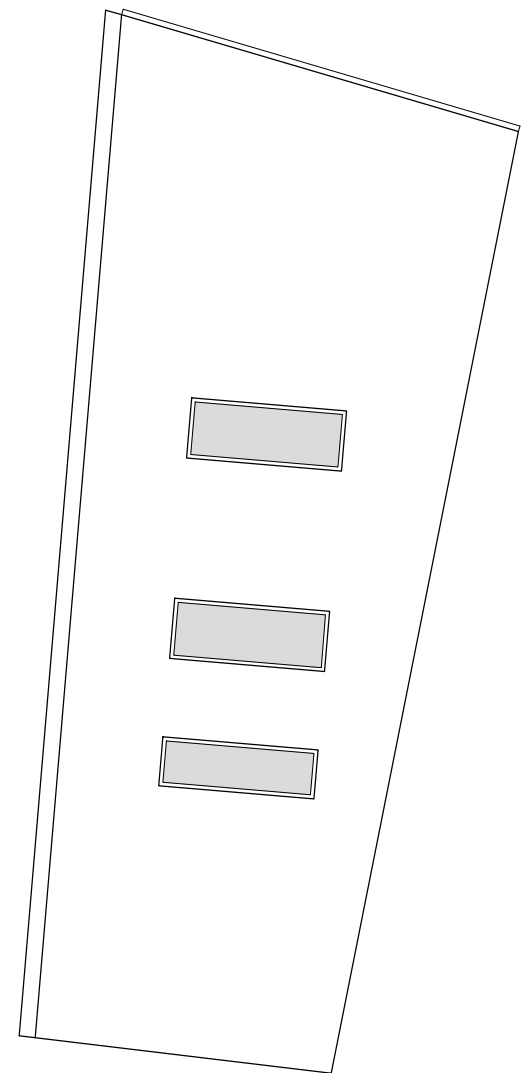

ROOF PLAN

SURVEY

Drawing status

0 1 2 3 4 m
1:100

Dimensions must NOT be scaled from this drawing for construction purposes, refer to written dimensions only. All dimensions should be checked on site. Discrepancies on the drawing should be referred to the Architect prior to commencement of any works on site. COPYRIGHT ©

Revision	Date	Description
A	02.04.2024	Scale bar amended

PROJECT

Conversion and extension

The Gallery
Hind Street
Ottery St Mary
EX11 1BW

DRAWING

Existing floor and roof plans

Scale 1:100 @A3
Date December 2023
Dwg No. 2326-02 Rev A

KAY TREGENNA ARCHITECTS

07775 501206
design@ktregennaarchitects.co.uk