

**NOTES**  
 This drawing is not to be scaled for anything other than planning purposes only. It is not to be used for building regulations or construction purposes. All dimensions are to be confirmed on site. Architect to be informed of any discrepancies before any action is taken. This drawing is copyright © Smith & Newton Architects Ltd.

**ISSUED**  
**REV DATE** 00 12.04.24 **BY - CK** **AA CS** Conditions Issue

0 1m 2m 3m 4m 5  
**1:100**  
 Drawing Scales (for planning use only)

**DRAWING LEGEND**


Material Reference	Description
<b>External Walls</b>	
<b>EX-01</b>	Grey Mixed Stock Brickwork
<b>EX-02</b>	Blue Engineering Brickwork
<b>EX-03</b>	Light Grey Cementitious Render
<b>EX-04</b>	Grey Glazed Brickwork
<b>Doors &amp; Windows</b>	
<b>EW-01</b>	Painted Timber Framed Casement Window
<b>EW-02</b>	Dark Grey Aluminium PPC Framed Casement Window
<b>ED-01</b>	Painted Timber Framed Sliding Door
<b>ED-02</b>	Dark Grey Aluminium PPC Framed Door
<b>RL-01</b>	Dark Grey Aluminium Framed Rooflight
<b>RL-02</b>	AOV Rooflight
<b>Roofing / Cladding</b>	
<b>RF-01</b>	Dark Grey Zinc Roof Cladding
<b>RF-02</b>	Dark Grey Single Ply Roofing Membrane
<b>RF-03</b>	Extensive Green Roof
<b>RF-04</b>	PV Panels
<b>RF-05</b>	Grey GRP Roofing
<b>Rainwater Goods</b>	
<b>RW-01</b>	Aluminium PPC Rainwater Gutter & Downspout
<b>RW-02</b>	Concealed Zinc Clad Rainwater Gutter
<b>Boundary Treatment</b>	
<b>BT-01</b>	Closed Board Painted Timber Gate, Timber Fence & Timber Posts
<b>BT-02</b>	Dark Grey Mild Steel PPC Balustrade
<b>BT-03</b>	Dark Grey Mild Steel PPC Gate with Mild Steel PPC Flat Infill Bars

Window operable only above 1.7m above finished floor with Obscure Glazing below 1.7m.


**SMITH & NEWTON ARCHITECTS**  
 RIBA CHARTERED PRACTICE  
 A 9 Shepherd's Lane, Homerton, London E9 6JJ  
 T +44 (0)20 8520 3867  
 E info@smith-newton.com  
 W www.smith-newton.com

**Project** TRBL Honor Oak Brockley **Site Address** The Royal British Legion, Beaufort-Roberts Memorial Community Hall, 39-43 Eddystone Road, Lewisham, London SE4 2DE  
**Drawing Title** North & East Elevations Proposed  
**Status** Planning **Scale(s) at A3** 1:100  
**Drawing Reference** 0452-03-0550 **Revision** 00

BUCKTHORNE ROAD

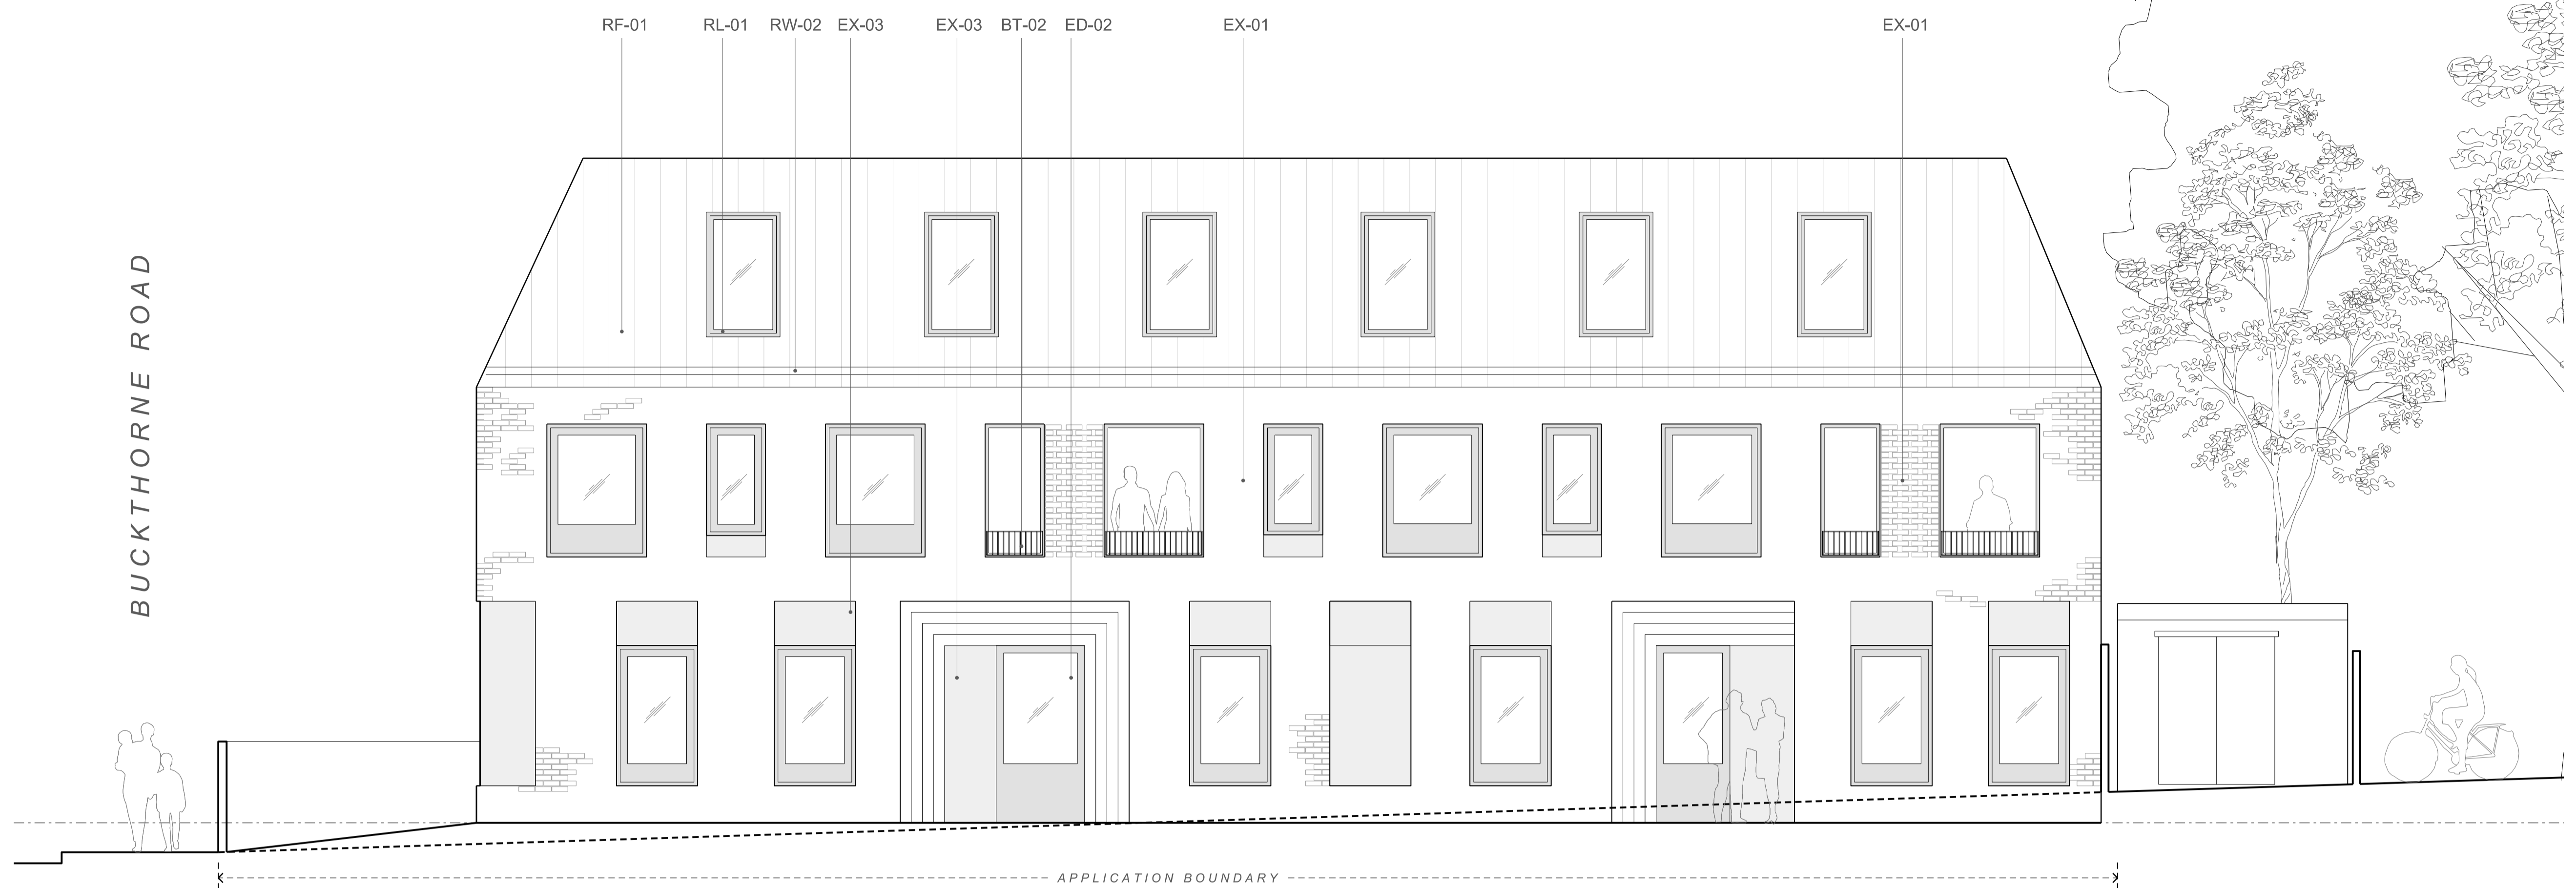

**NORTH ELEVATION**  
Proposed

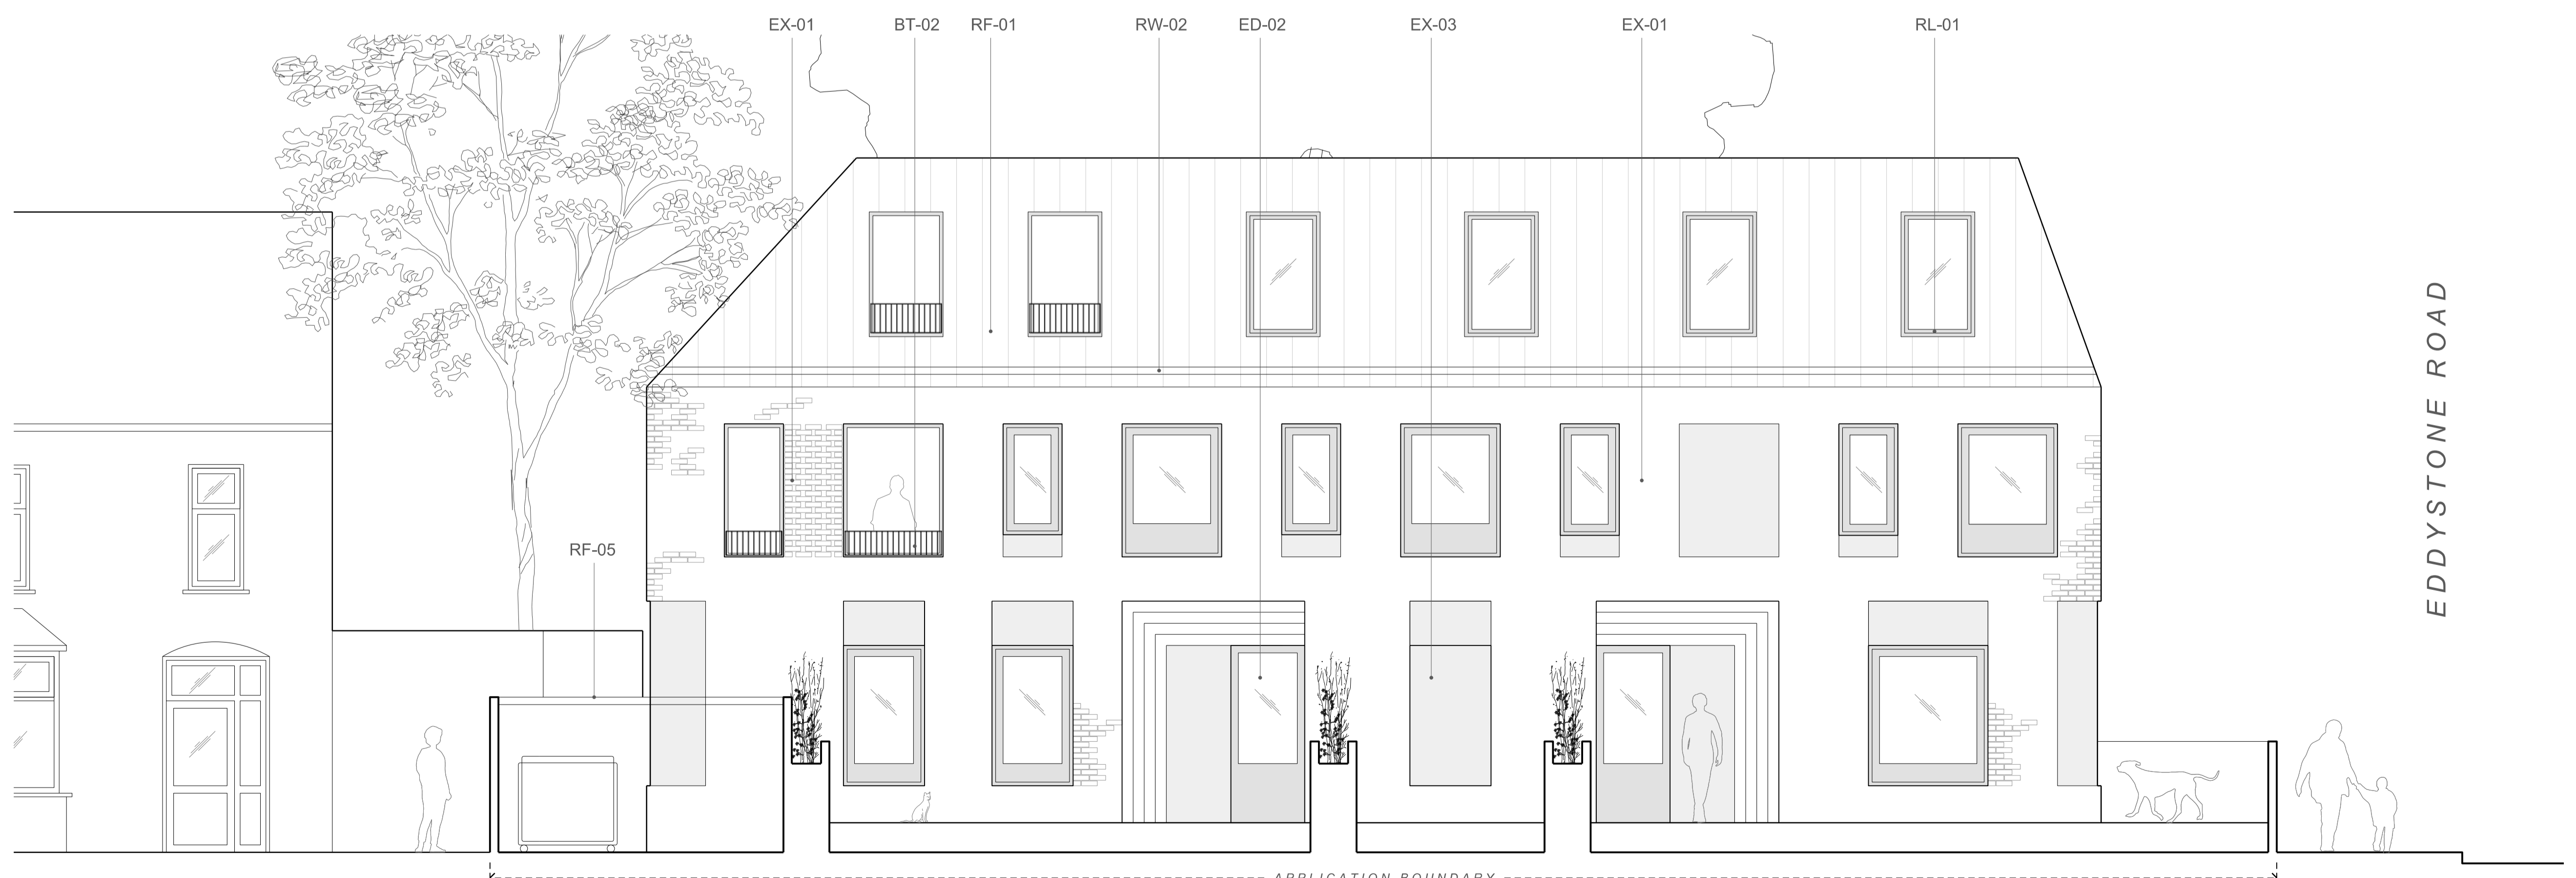

**EAST ELEVATION**  
Proposed