


# N°1 DANIELL STREET EAST ELEVATION GABLE END

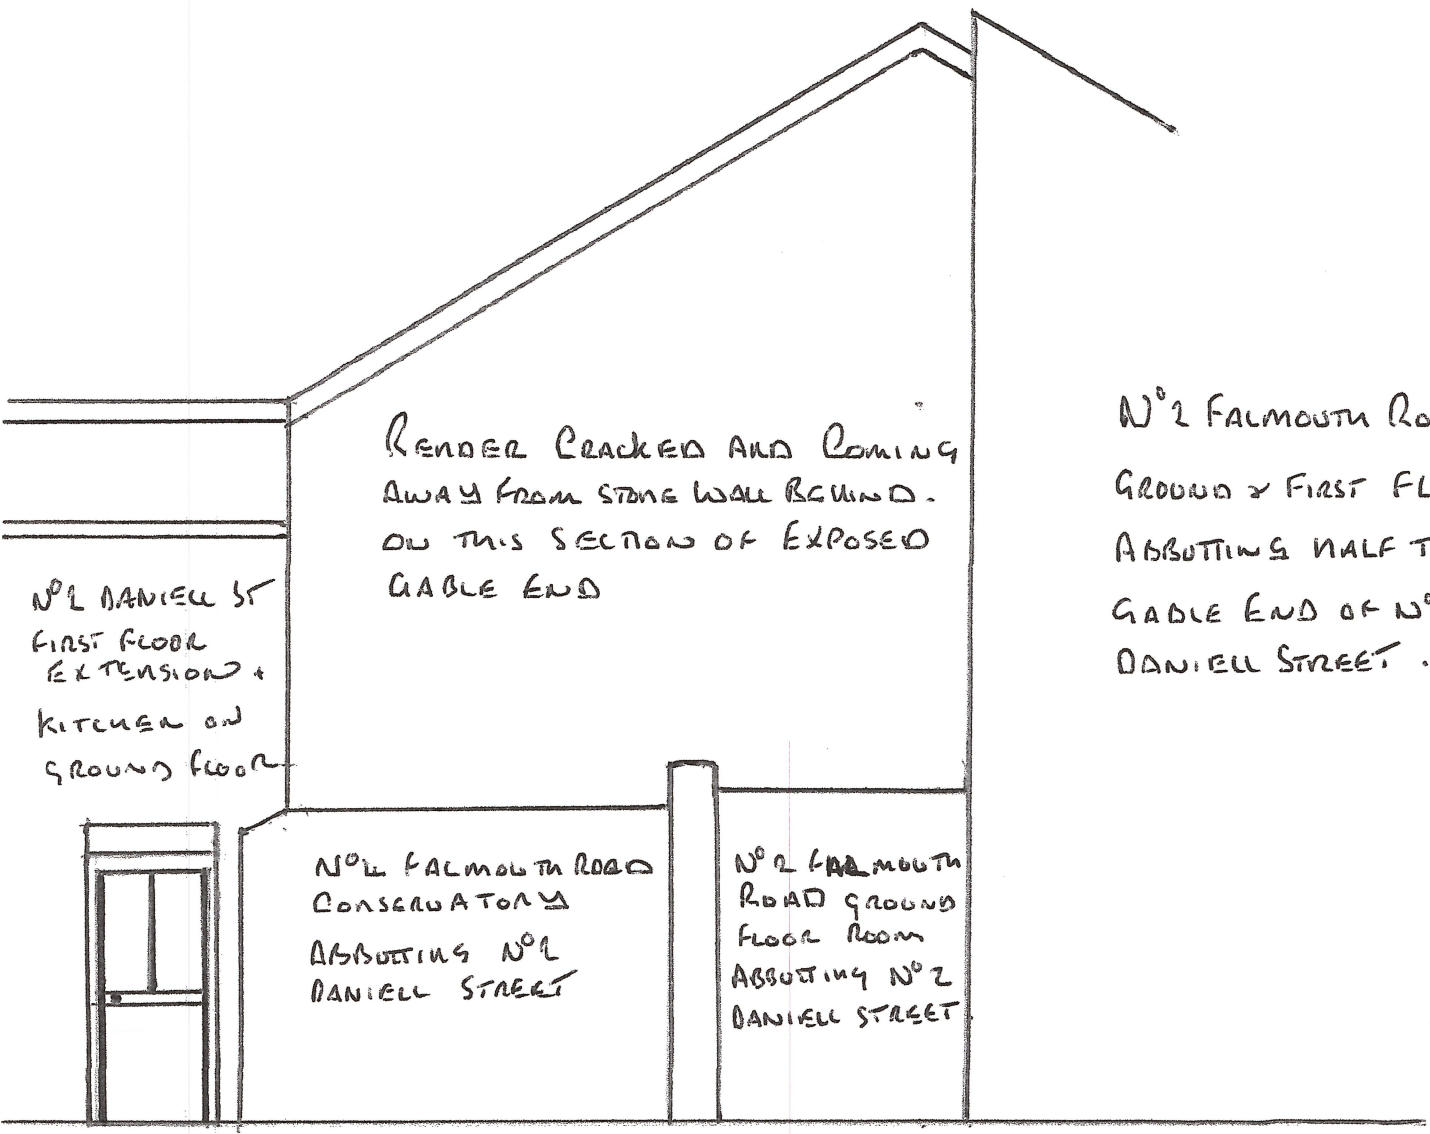

SCALE 1:50