



Ordnance Survey, (c) Crown Copyright 2024. All rights reserved. Licence number 100022432

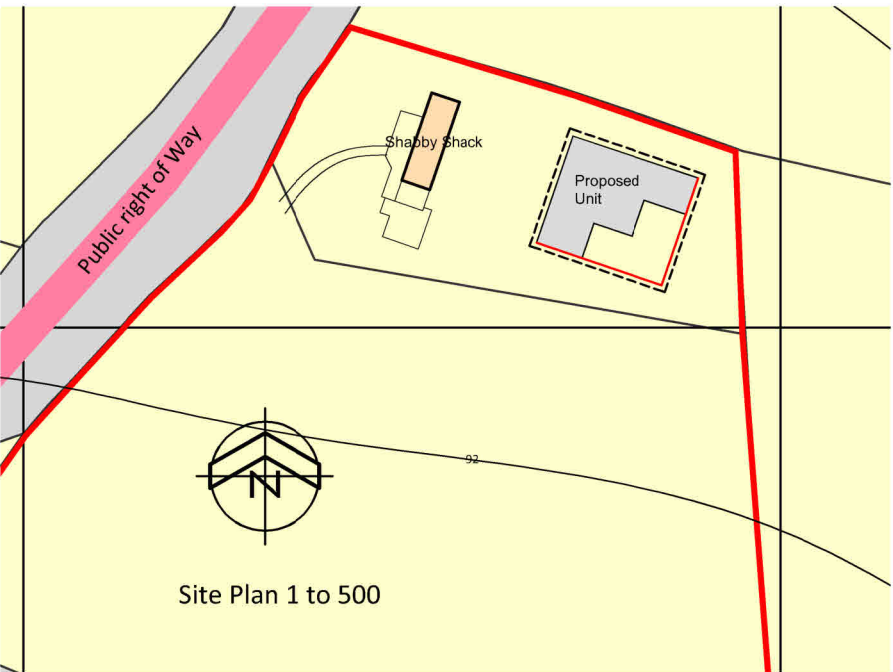

Site Plan 1 to 500

Key
Public right of Way

Location Plan

 

Proposed Site Plan



REVISION	AMENDMENT	INITIAL	DATE
A	Contours added	TH	12/04/24

- STATUS
- Preliminary
 - Planning
 - Building Regulations
 - Tender
 - Contract
 - As Built

PROJECT
Resugga Farm
St. Stephens
ST. AUSTELL
PL26 7RY

CLIENT
Dr Nicholas Marsh

DRAWING TITLE
Site Location Plan
Proposed Block Plan

RTP
CHARTERED BUILDING SURVEYORS

RTP Surveyors
Tremough Innovation Centre
Penryn, Cornwall TR10 9TA

T 01326 318599
E Falmouth@rtpsurveyors.co.uk
www.rtpsurveyors.co.uk

Regulated by
RICS
Office also at Victoria

SCALE as noted	DRAWN BY TH	DRAWING NO. 240095/102	REV. A	SIZE A4
DATE 11/03/24	CHECKED BY			

This drawing is copyright. All materials and workmanship to comply with the current British Standards and codes of practice. Contractors to check ALL dimensions. Work from figured dimensions ONLY. Report ANY discrepancy to Architect or Surveyor before proceeding. IF IN ANY DOUBT ASK.