



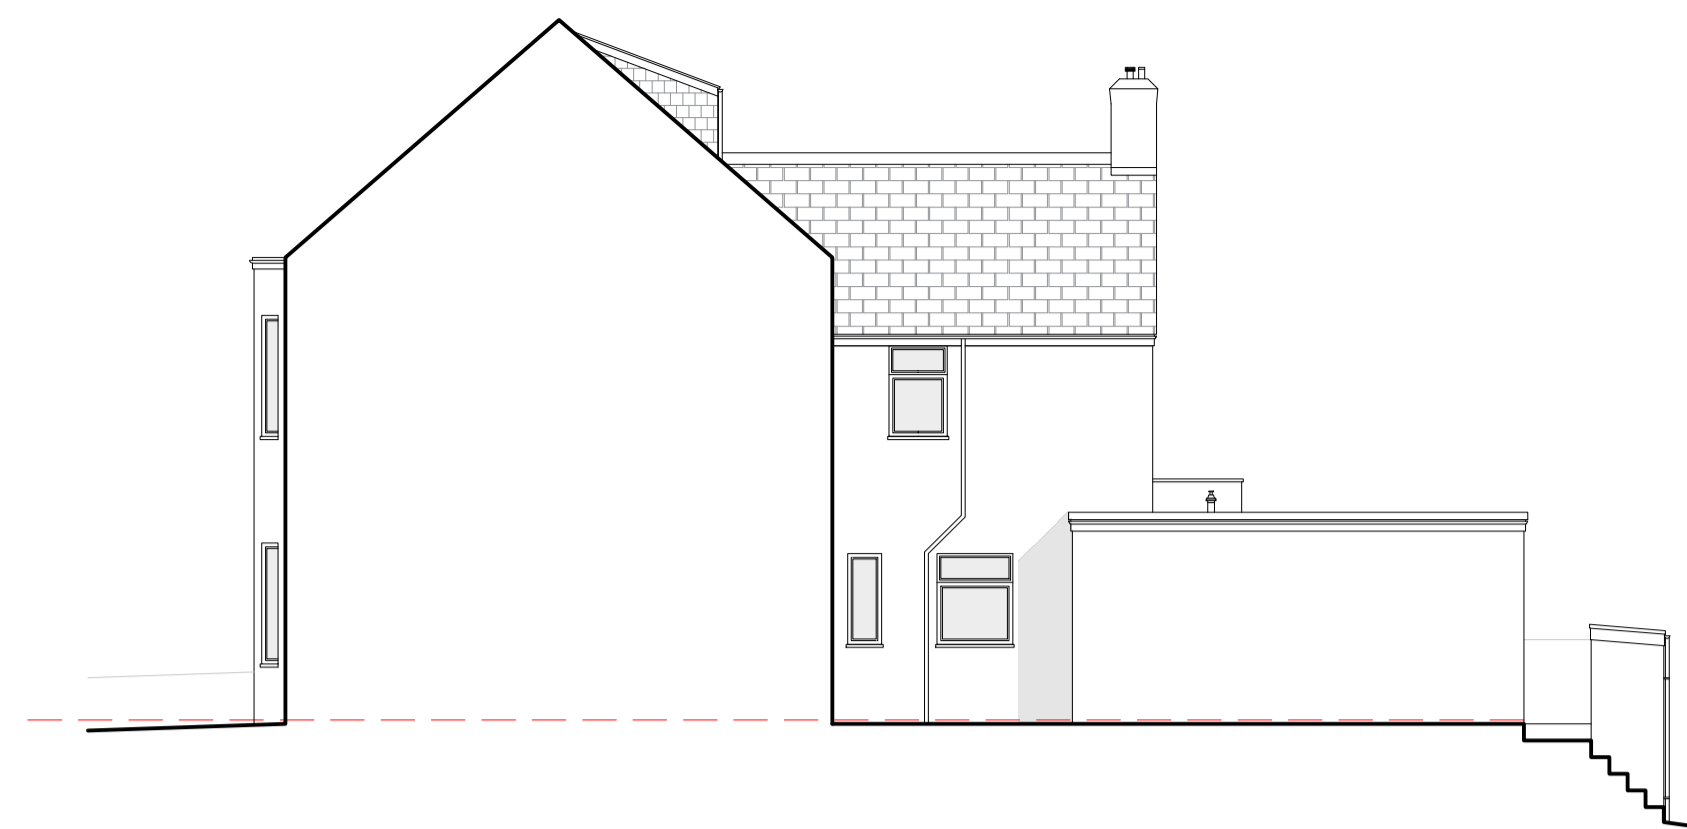


South west 1:100 @ A1 0m 2m




North west 1:100 @ A1 0m 2m

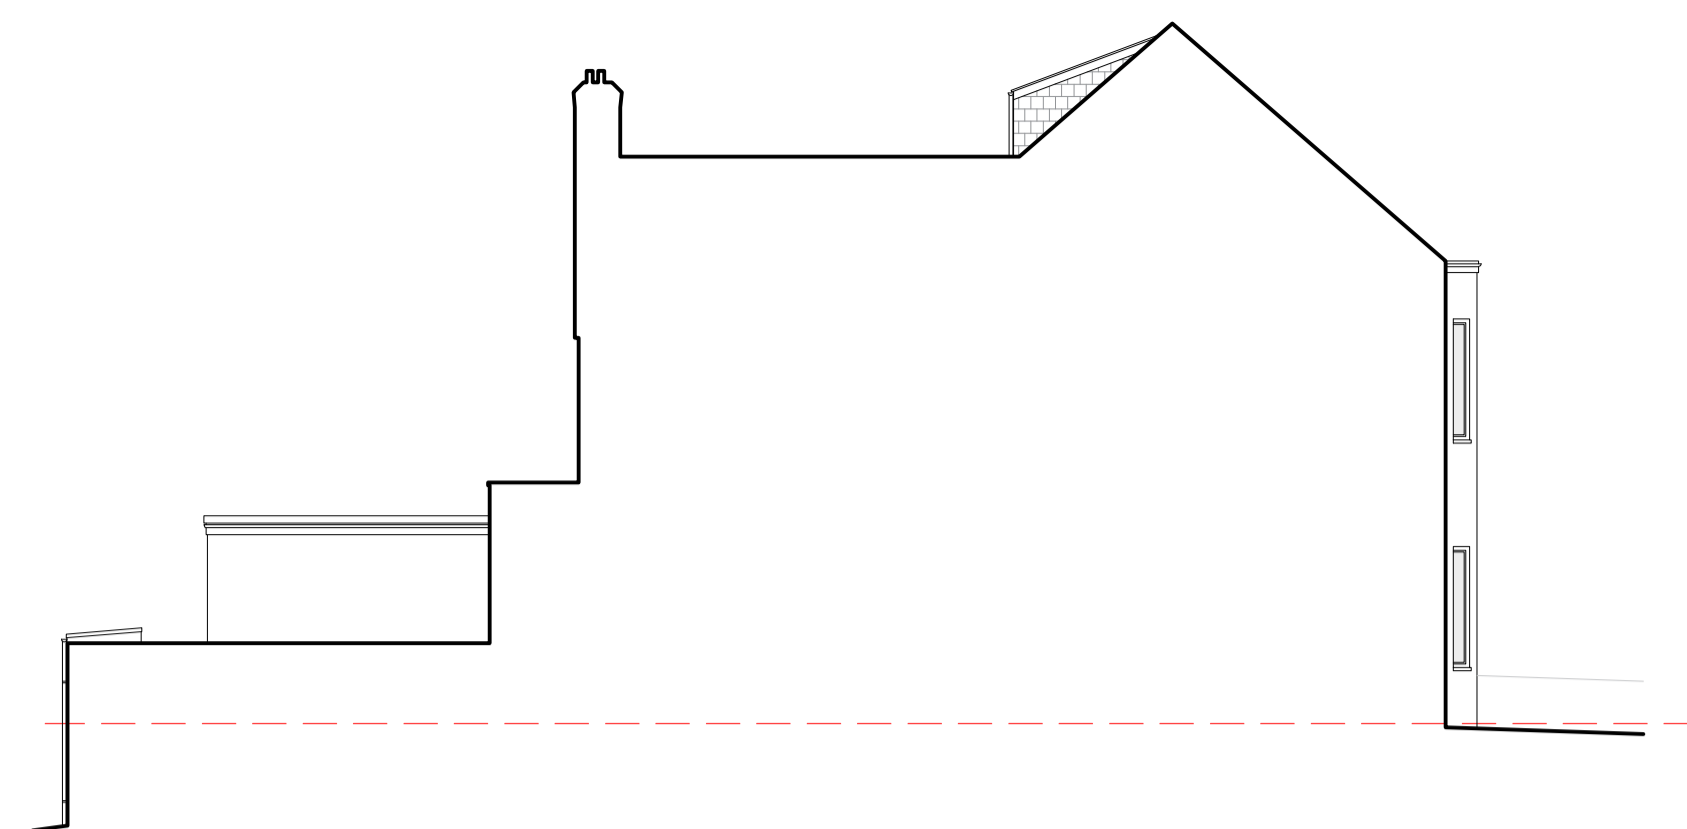


South east 1:100 @ A1 0m 2m

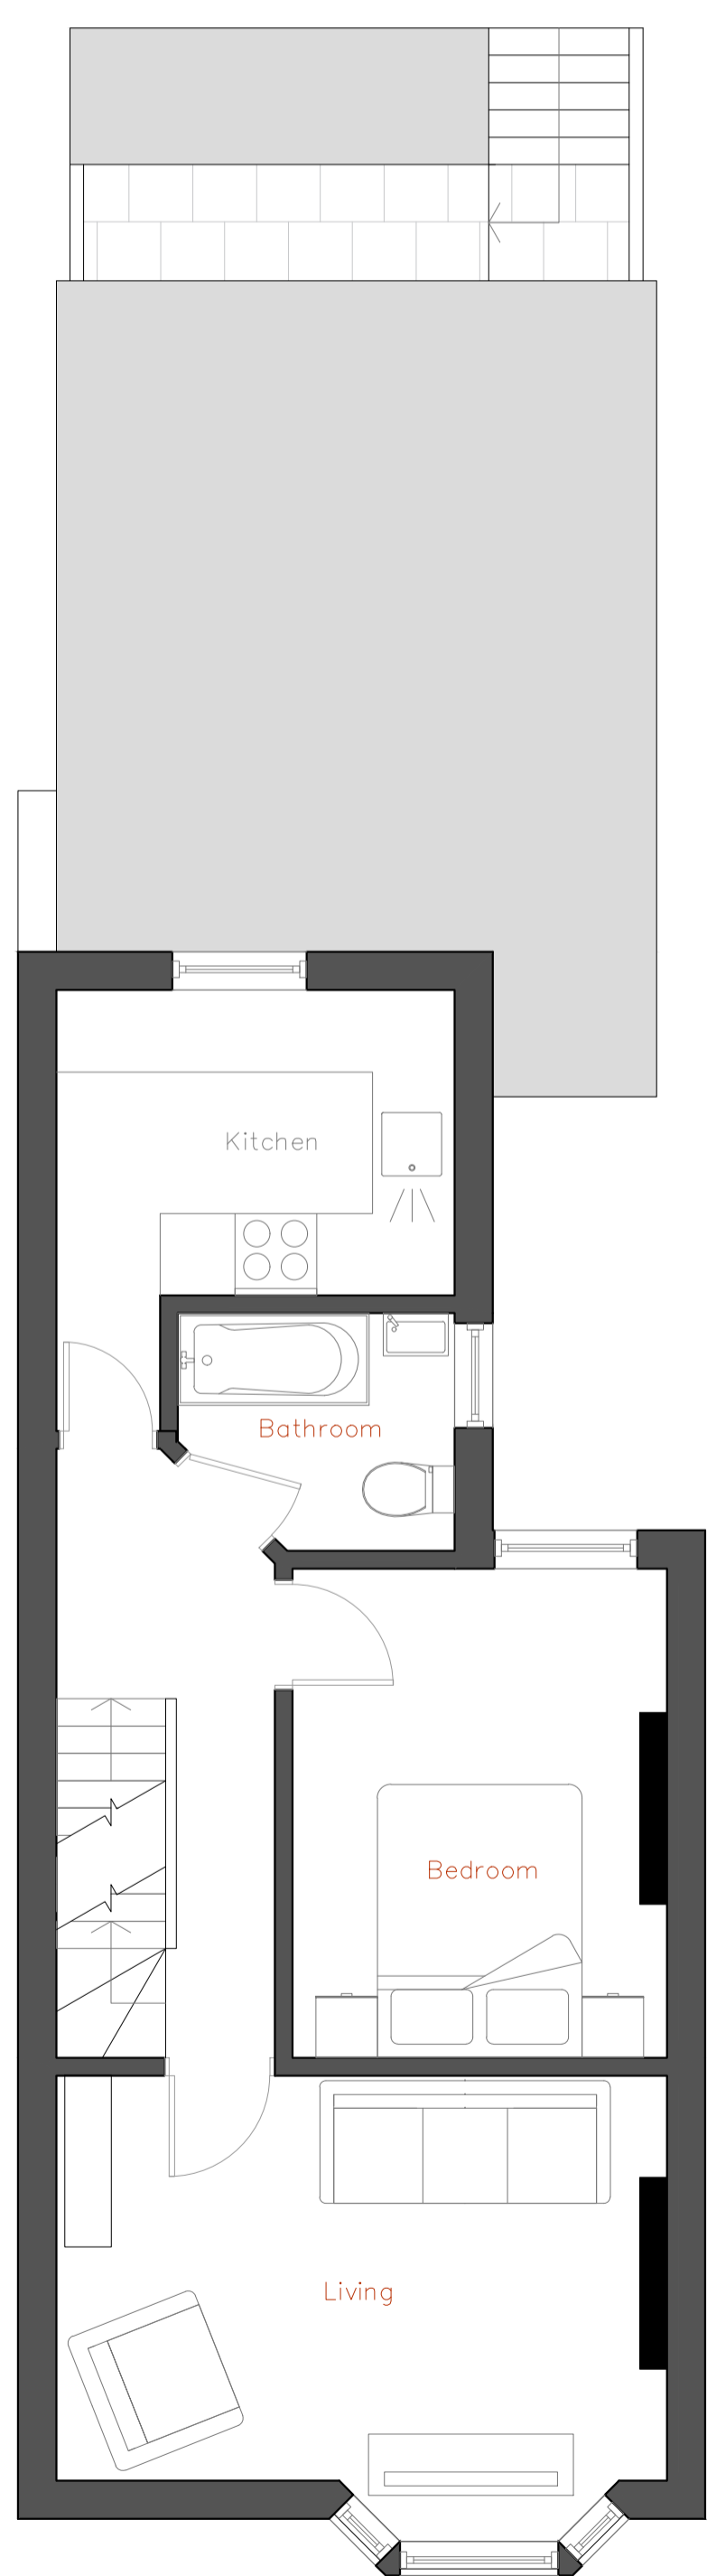


First floor 1:50 @ A1 0m 1m

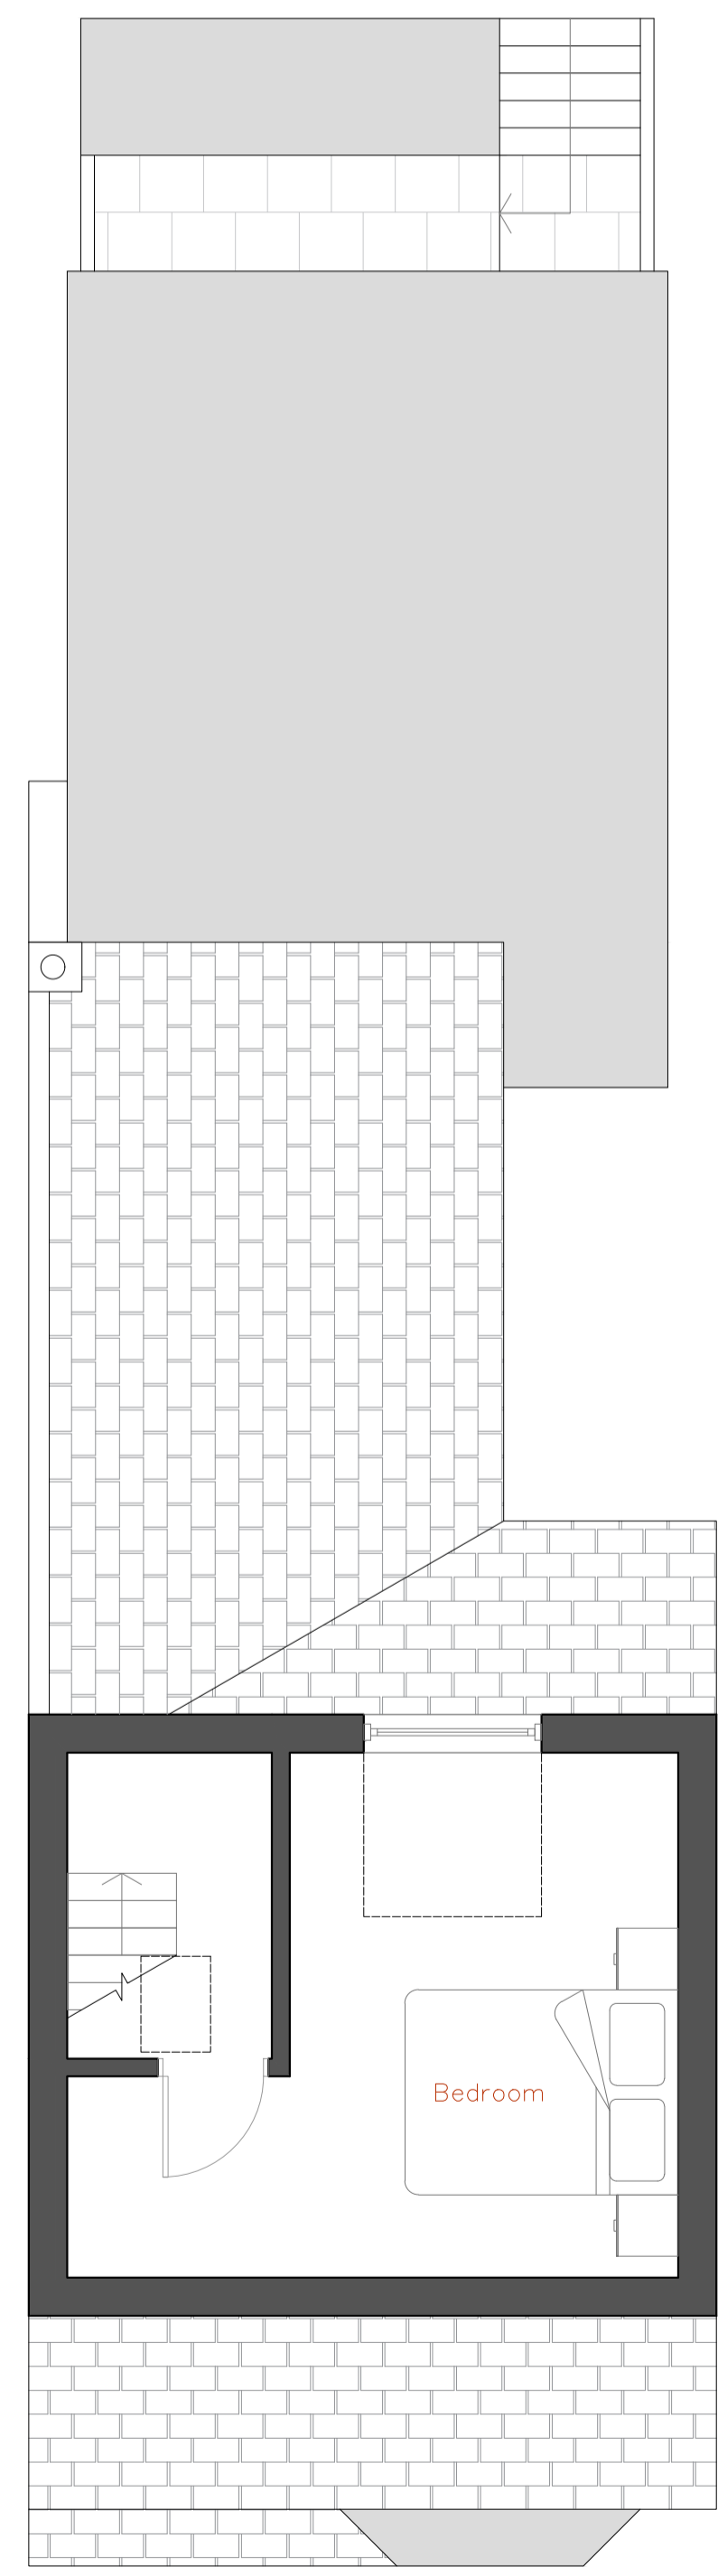

Second floor 1:50 @ A1 0m 1m

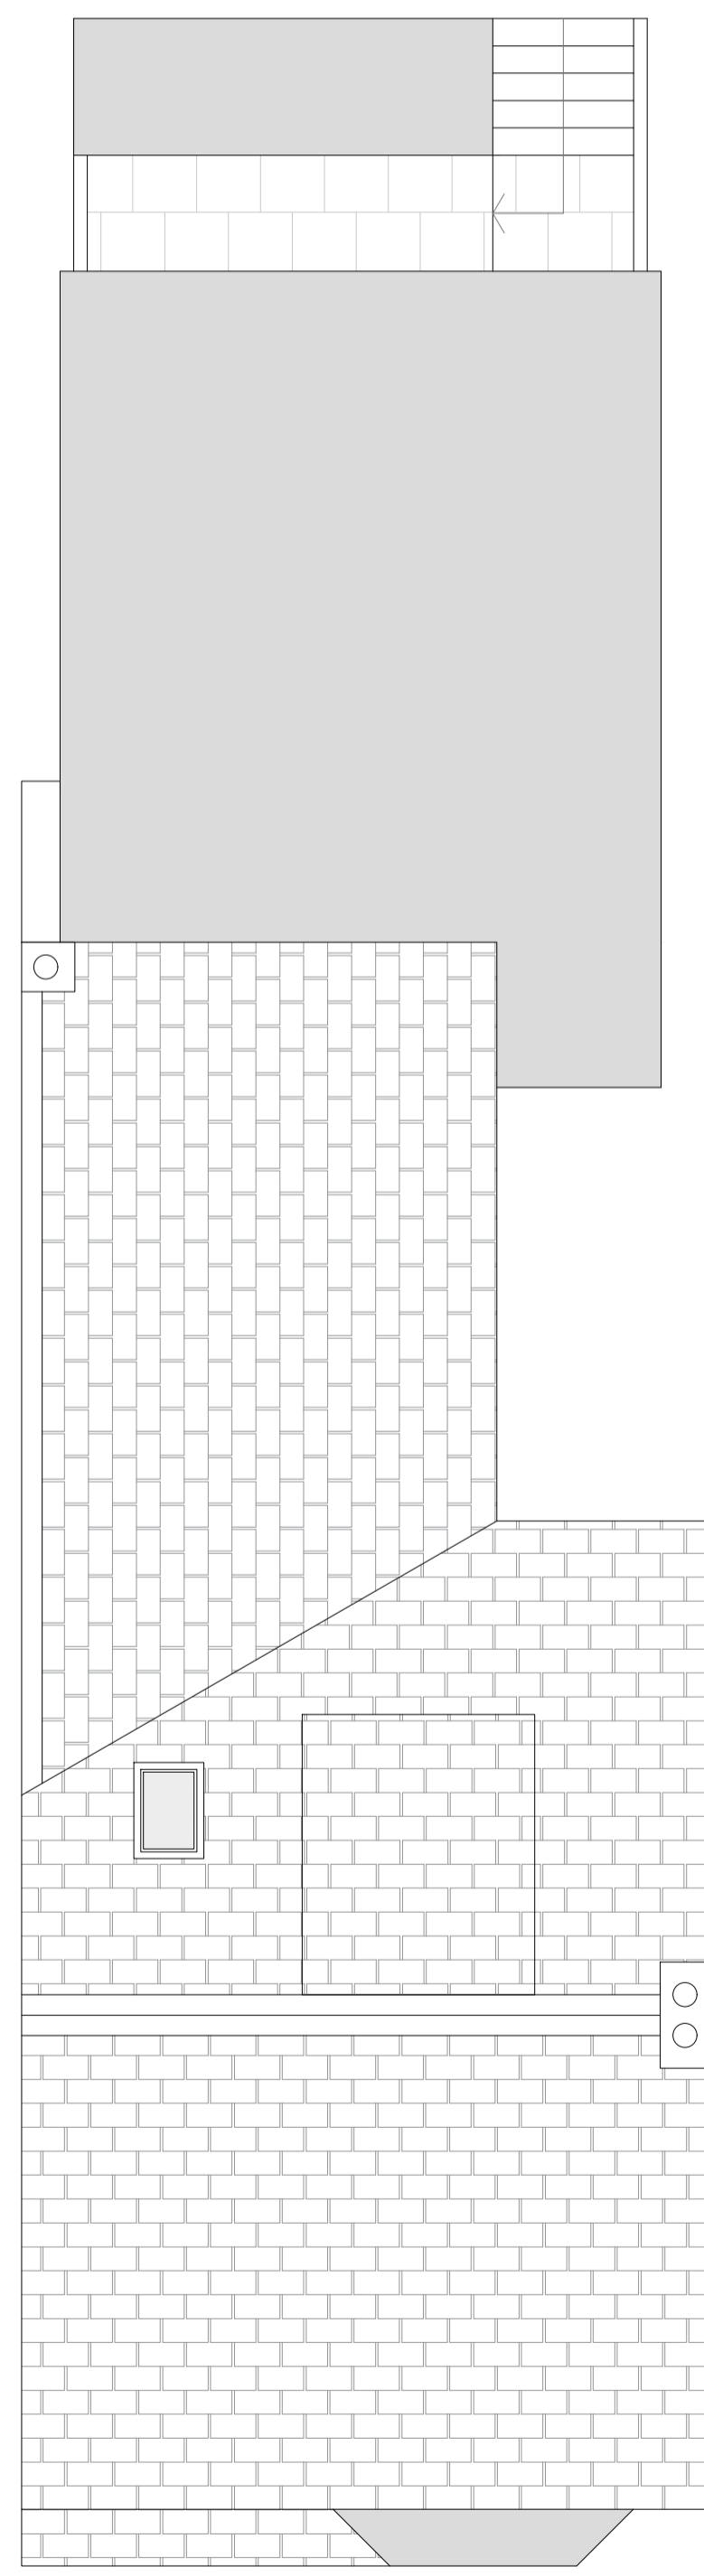

Roof Plan 1:50 @ A1 0m 1m

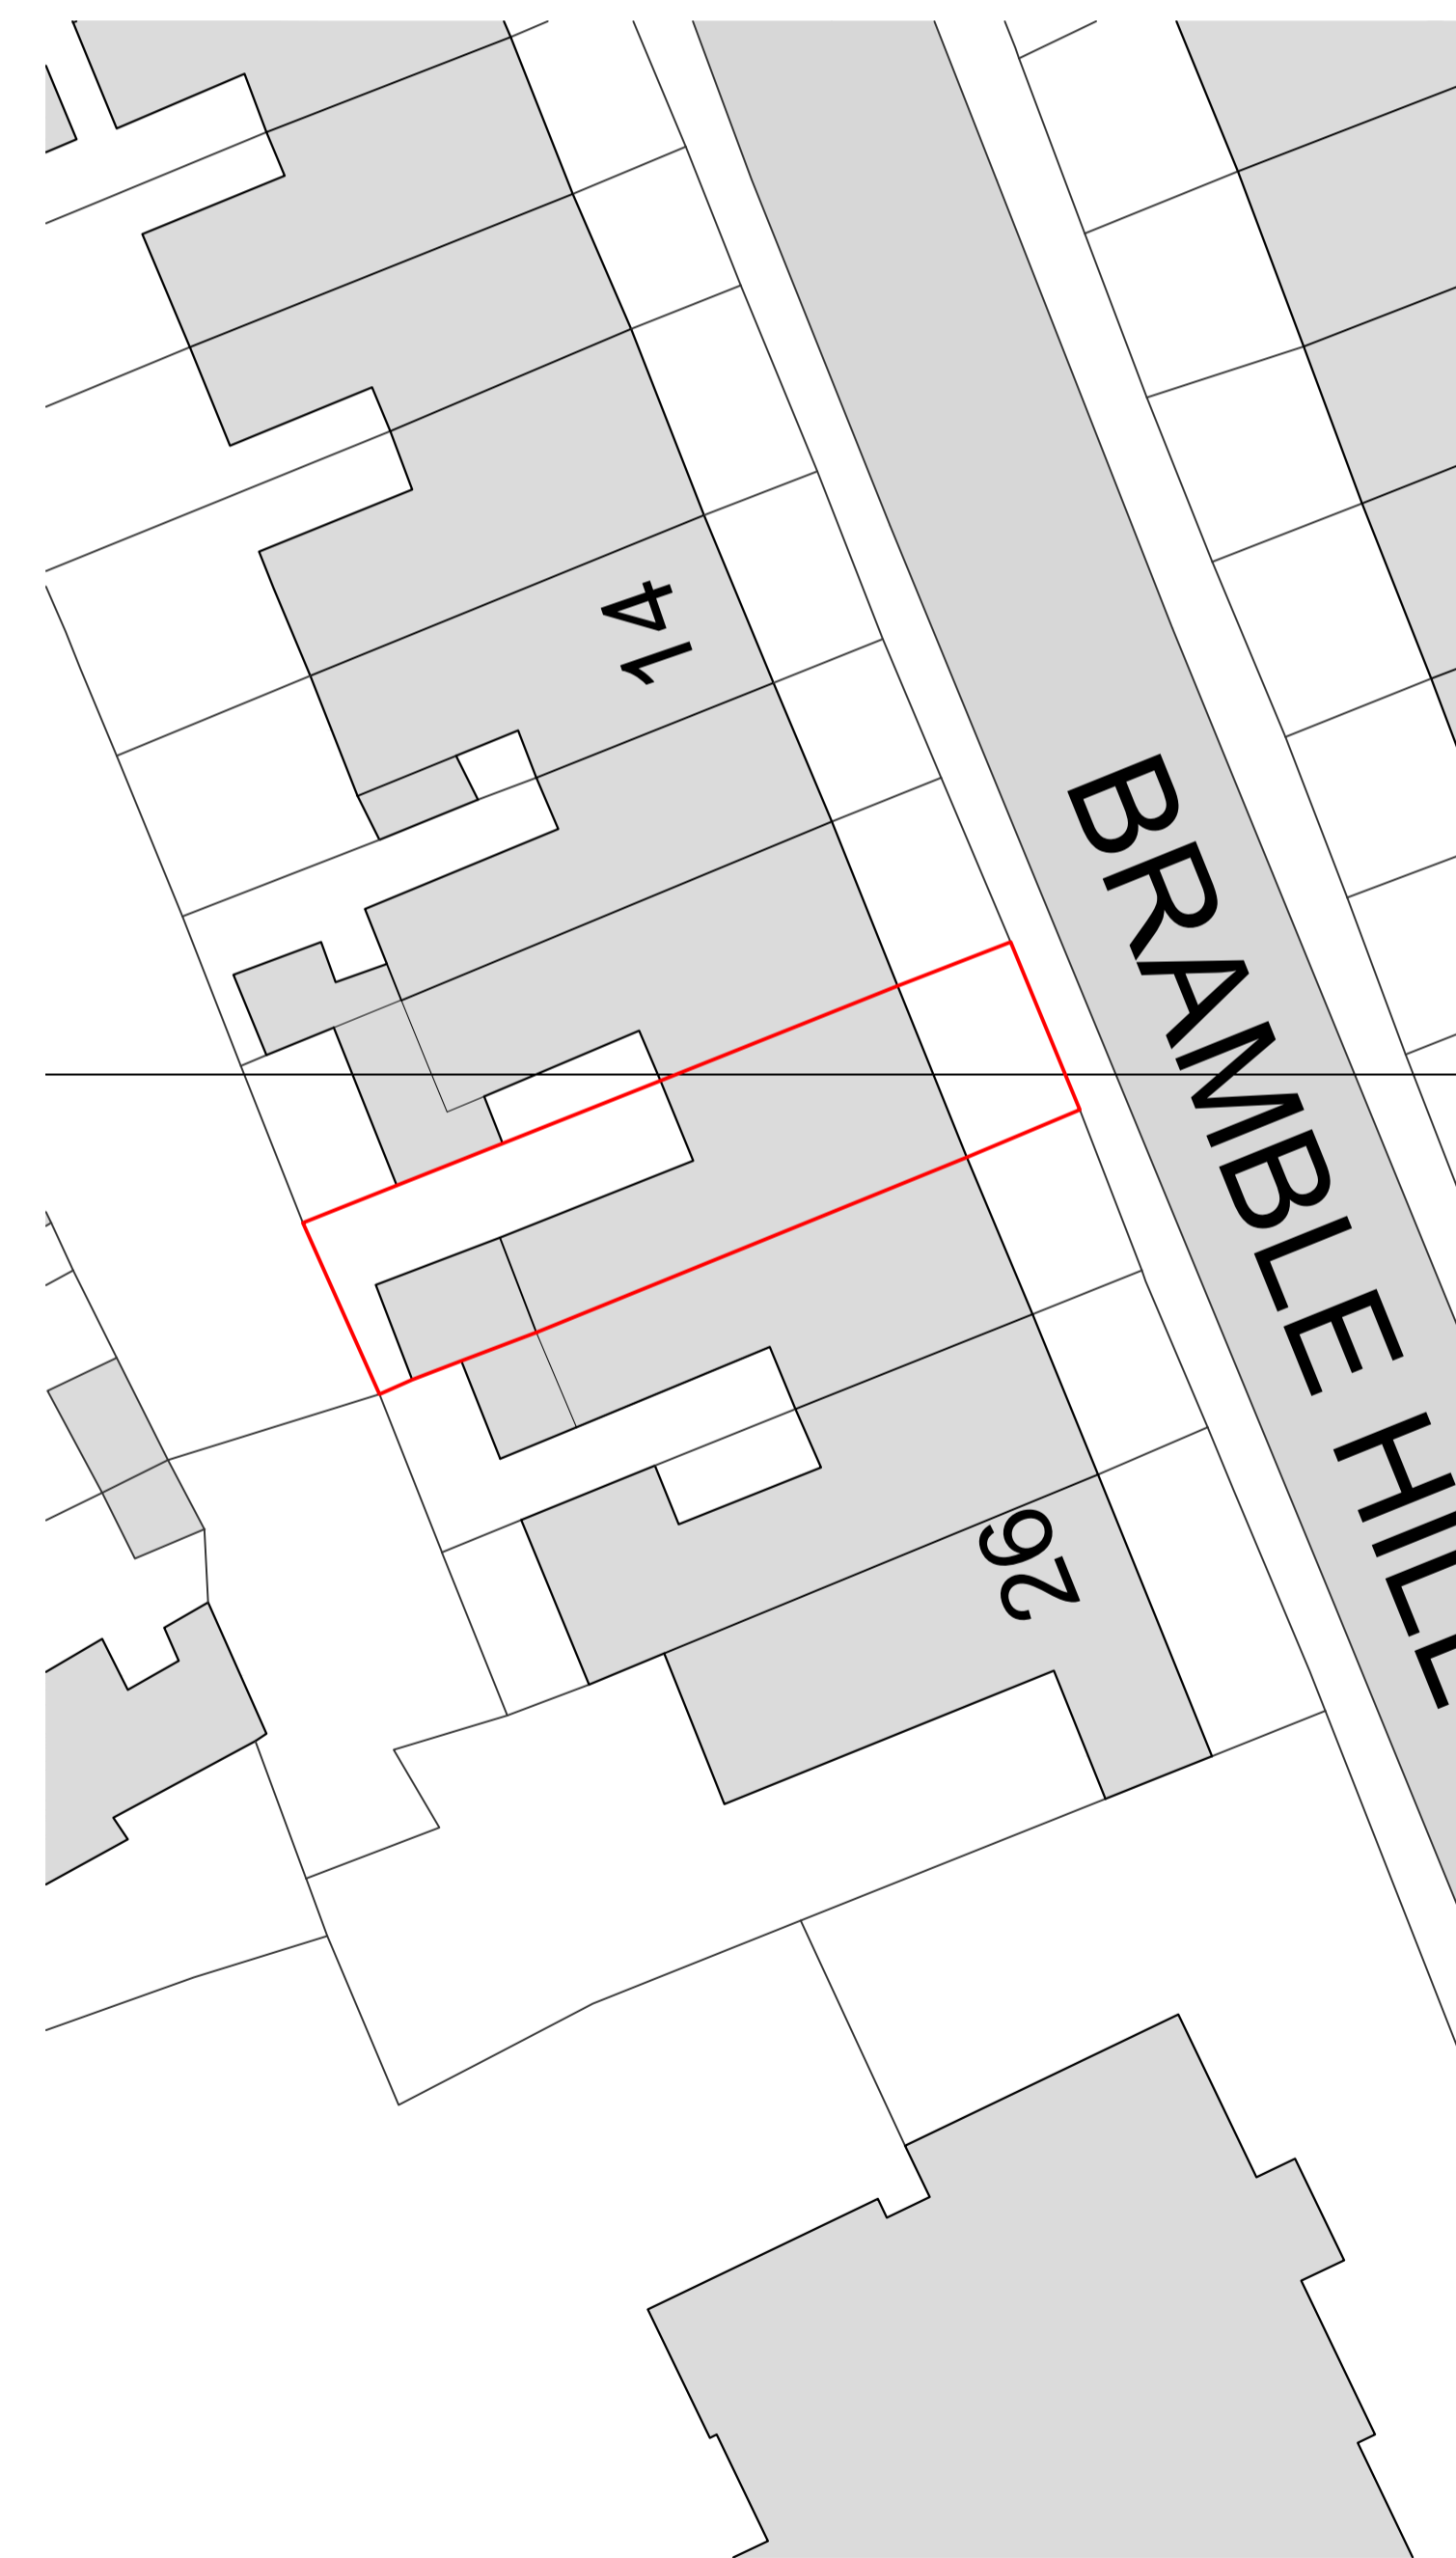

Block plan 1:200 @ A1 0m 4m

© Metters & Wellby Ltd 2024

All dimensions to be confirmed on site before commencement. Do not scale from drawings.

Notes:

20 Bramble Hill

B u d e



01288 352 661
www.metersandwellby.com
10 Lansdown Rd, Bude, Cornwall, EX23 8BH

Drawing:	Existing
Date:	March 2024
Scale:	As shown @ A1
Drg No:	2023-52.P2
Drawn By:	D.O.
Revisions	
