





THIS DRAWING IS COPYRIGHT
 Contractors and Consultants must check all dimensions on site.
 Any discrepancies to be reported to Laurence Associates before
 work proceeds. This drawing shall be used only for the purpose
 intended.
 PLEASE DO NOT SCALE FOR CONSTRUCTION PURPOSES.

Notes:

Rev.	Description	Drawn	Date

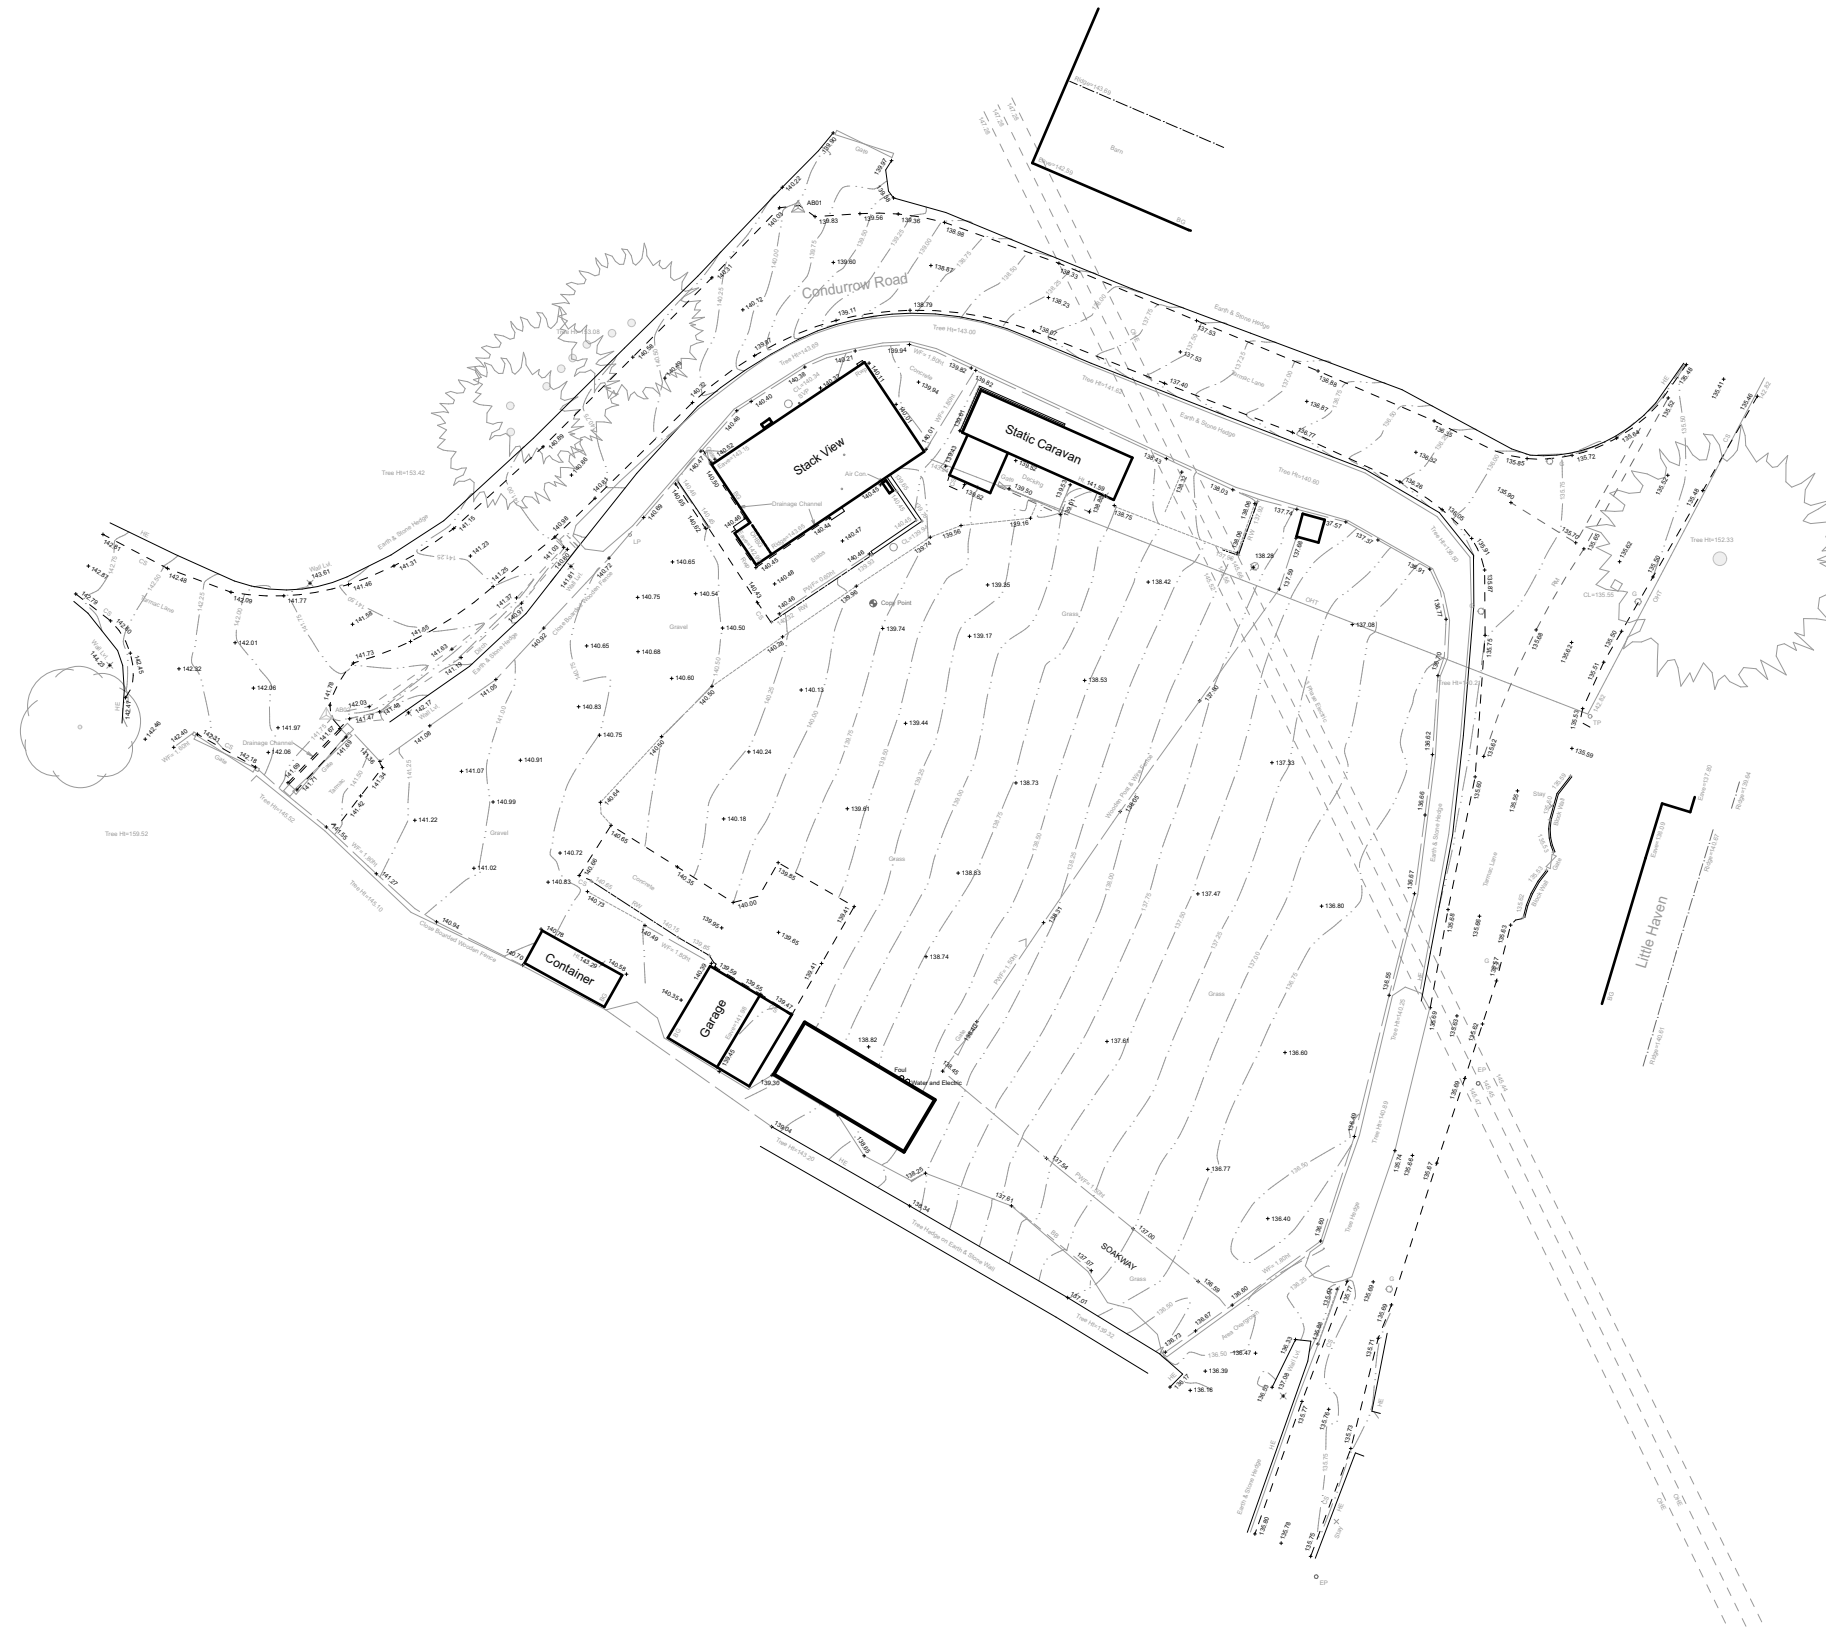

EXISTING SITE PLAN
1:500

 

planning
 architecture
 landscape

t: +44(0)1872 225 259
 e: hello@laurenceassociates.co.uk
 w: www.laurenceassociates.co.uk

Project Title:
 PROPOSED USE AS CARAVAN SITE
 AND CONSTRUCTION OF
 ABLUTION BLOCK

Project Address:
 STACK VIEW,
 LOWER CONDURROW ROAD
 CAMBORNE

Client:
 MR P TRESIDDER

Drawing Title:
 EXISTING SITE PLAN

Scale: 1:500@A3	Drawn: KT
Date: 03/24	Checked: KT

Drawing No: 22079-PL-00-03	Rev:
-------------------------------	------

PLANNING