

This drawing is copyright and may not be altered, traced, copied, photographed or used for any purpose other than that for which it is issued without written permission from CSA Architects.



Contractors are not to scale from this drawing, but to check all dimensions on site prior to the commencement of work.

Any discrepancies should be reported to the Architect.

All details shown on this drawing are based upon typical site conditions related to the area. No responsibility can be accepted for abnormal conditions unless reported to the Architects, so that design amendments may be considered.

Notes / Revisions			
REV	DATE	NOTES	BY
B	27/03/24	Update for submission	MS
A	26/03/24	Update for submission	SK
-	13/03/24	Initial Issue	SK

ORIGINAL DRAWING SIZE : A1

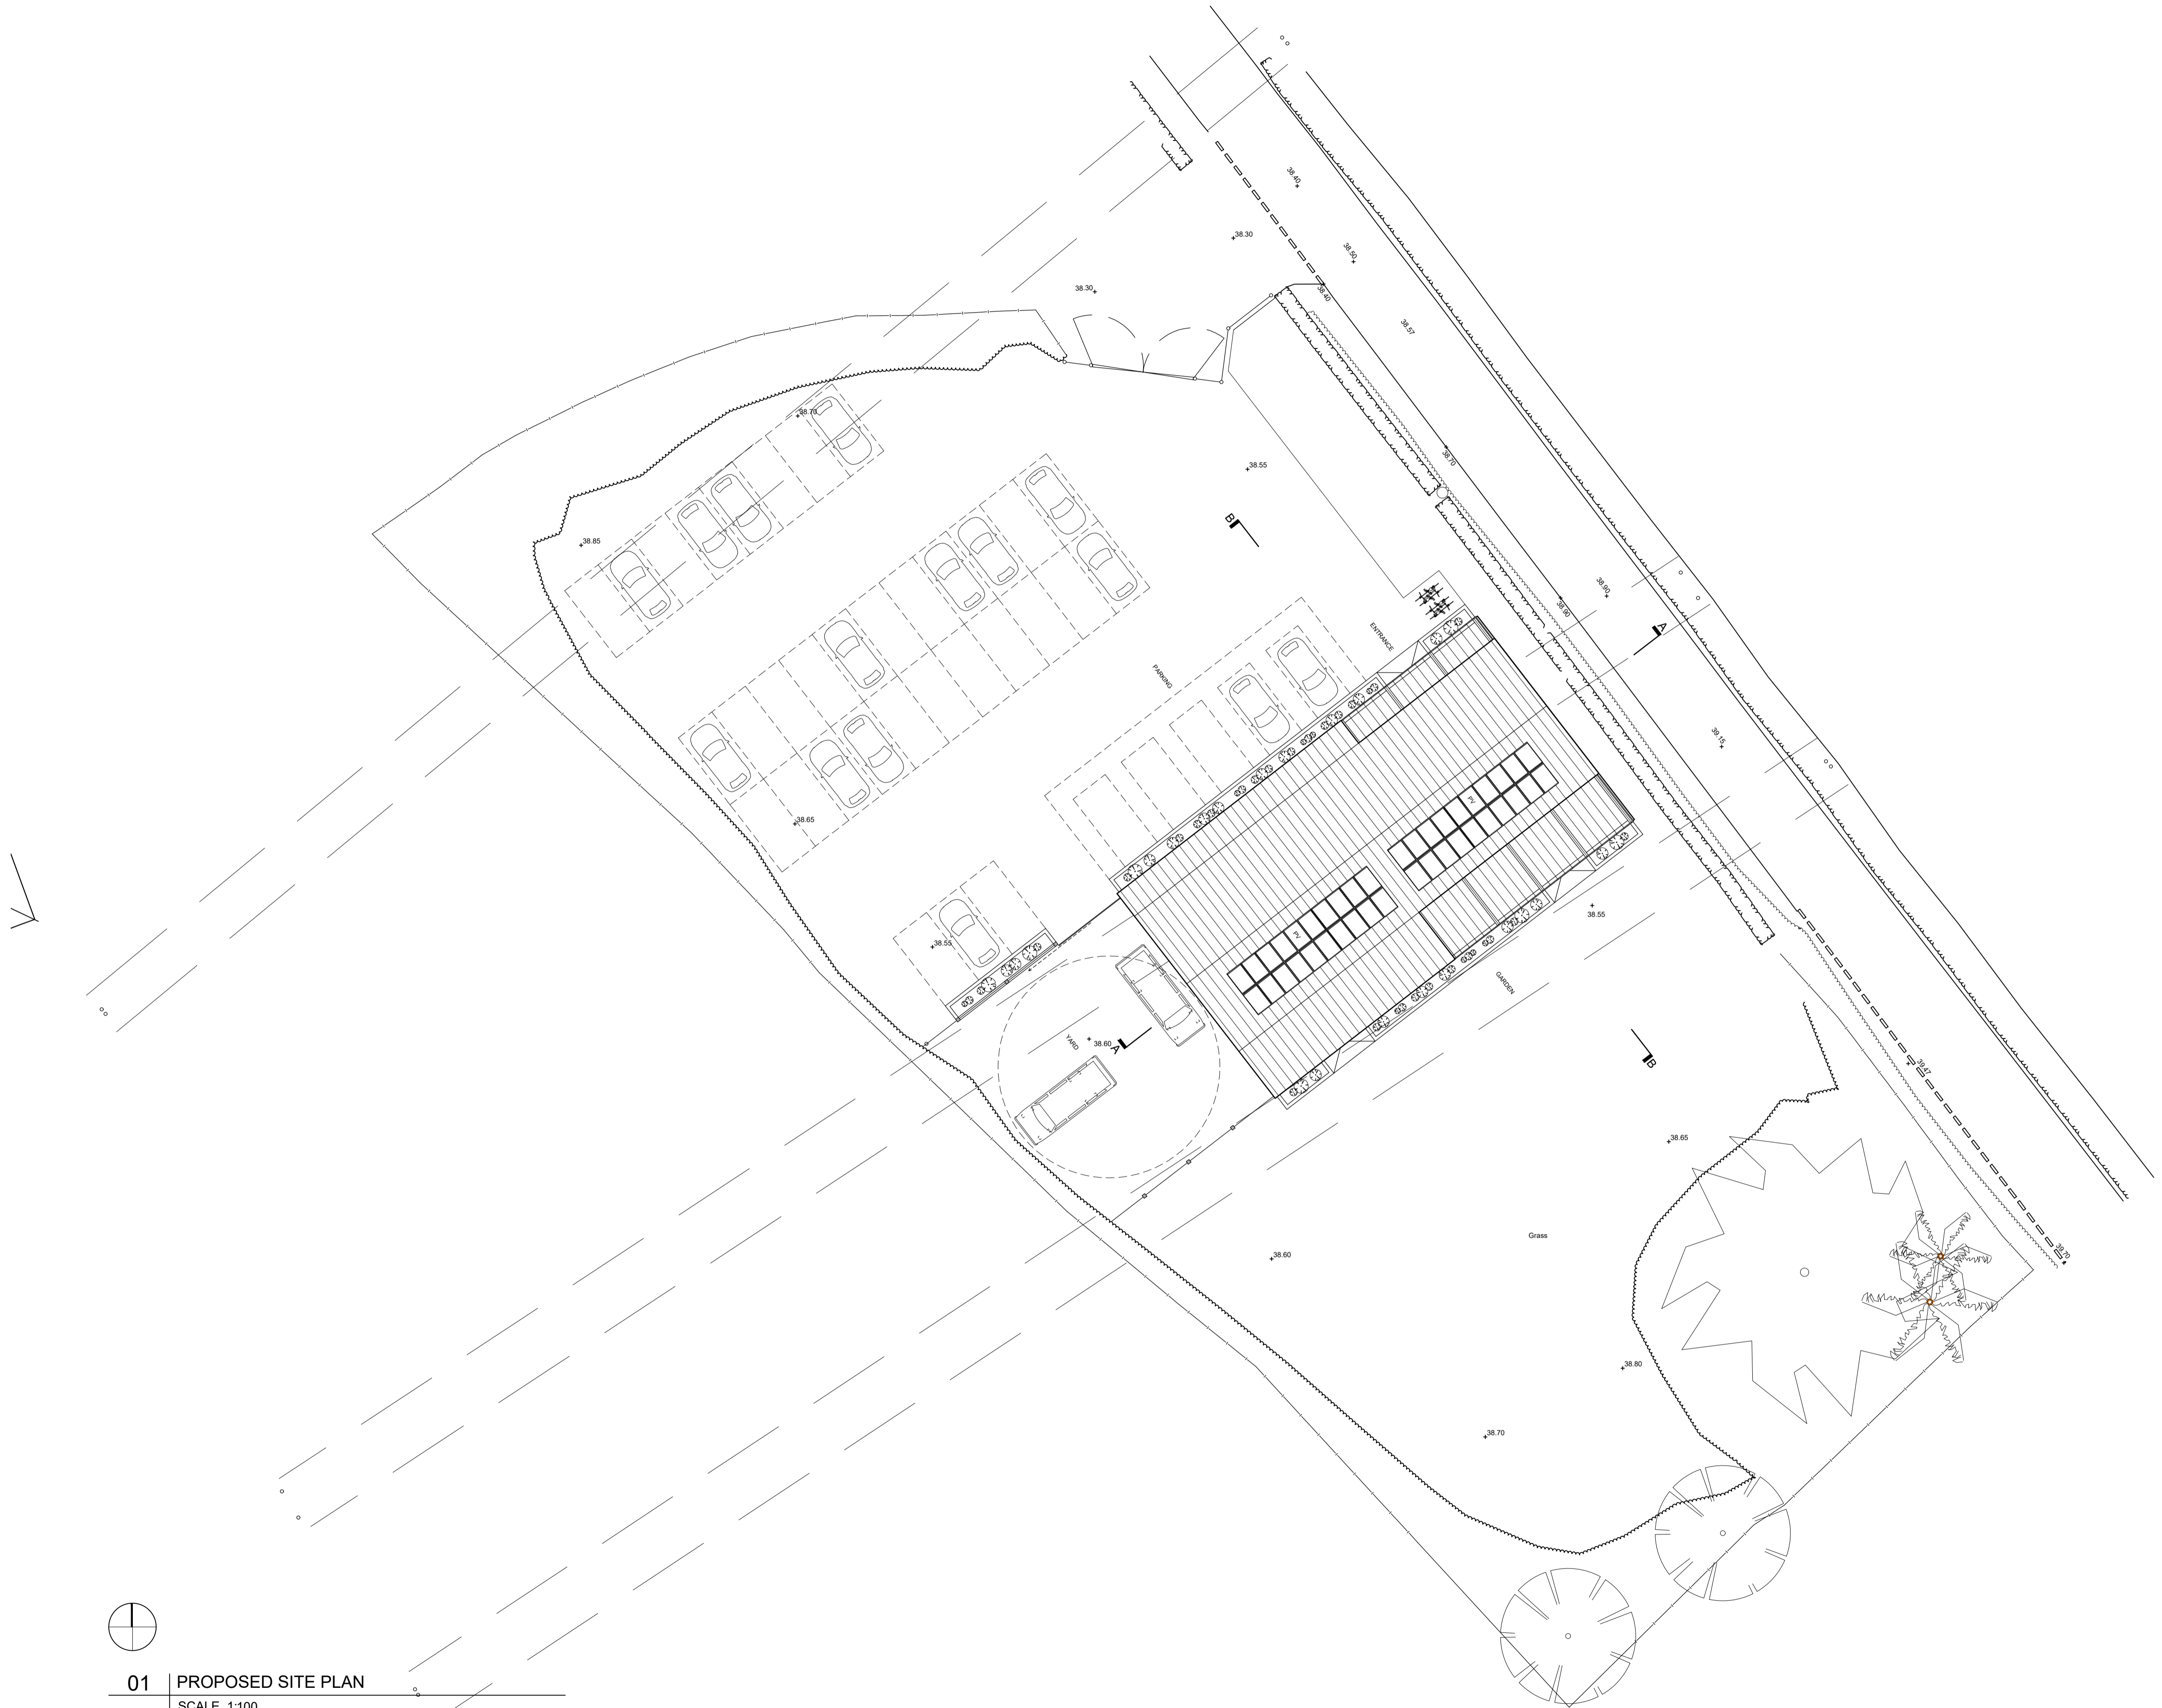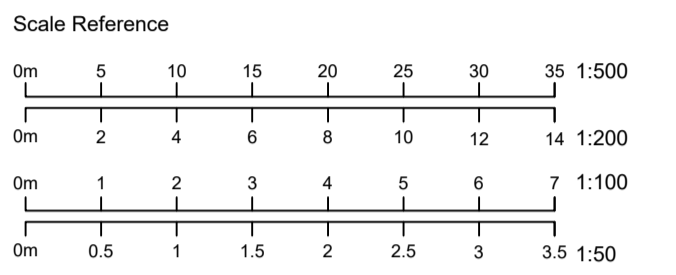

01 | PROPOSED SITE PLAN
 SCALE 1:100

CSA Architects
 RIBA Chartered Practice

Tel 01872 265 310
 www.csa-architects.co.uk
 info@csa-architects.co.uk
 St Piran House, Heron Way
 Newham, Truro, Cornwall, TR1 2XN



Client
TOM'S HOLIDAY

Job Description / Location
**PROPOSED RESTAURANT
 & LAUNDRY STORE**

**LAND NEAR HAYLE, RIVIERE TOWANS
 HAYLE TR27 5AF**

Drawing Title
PROPOSED SITE PLAN

Date	Scale	Drawn By	Checked
Mar 24	1:100	PT	SK
Job No.	Drawing No.	Revision	
3451	010	B	

PLANNING