





Location Plan
Scale 1:1250

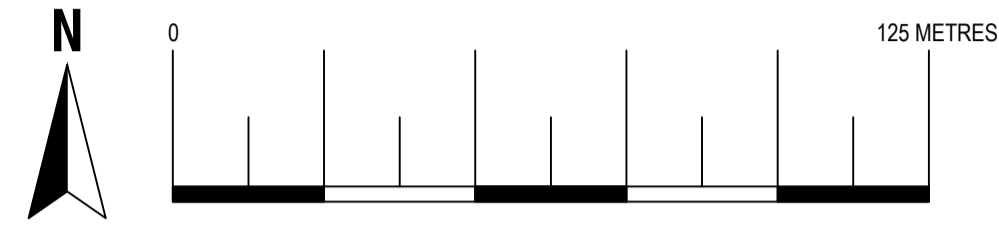


Licence No: 100047474

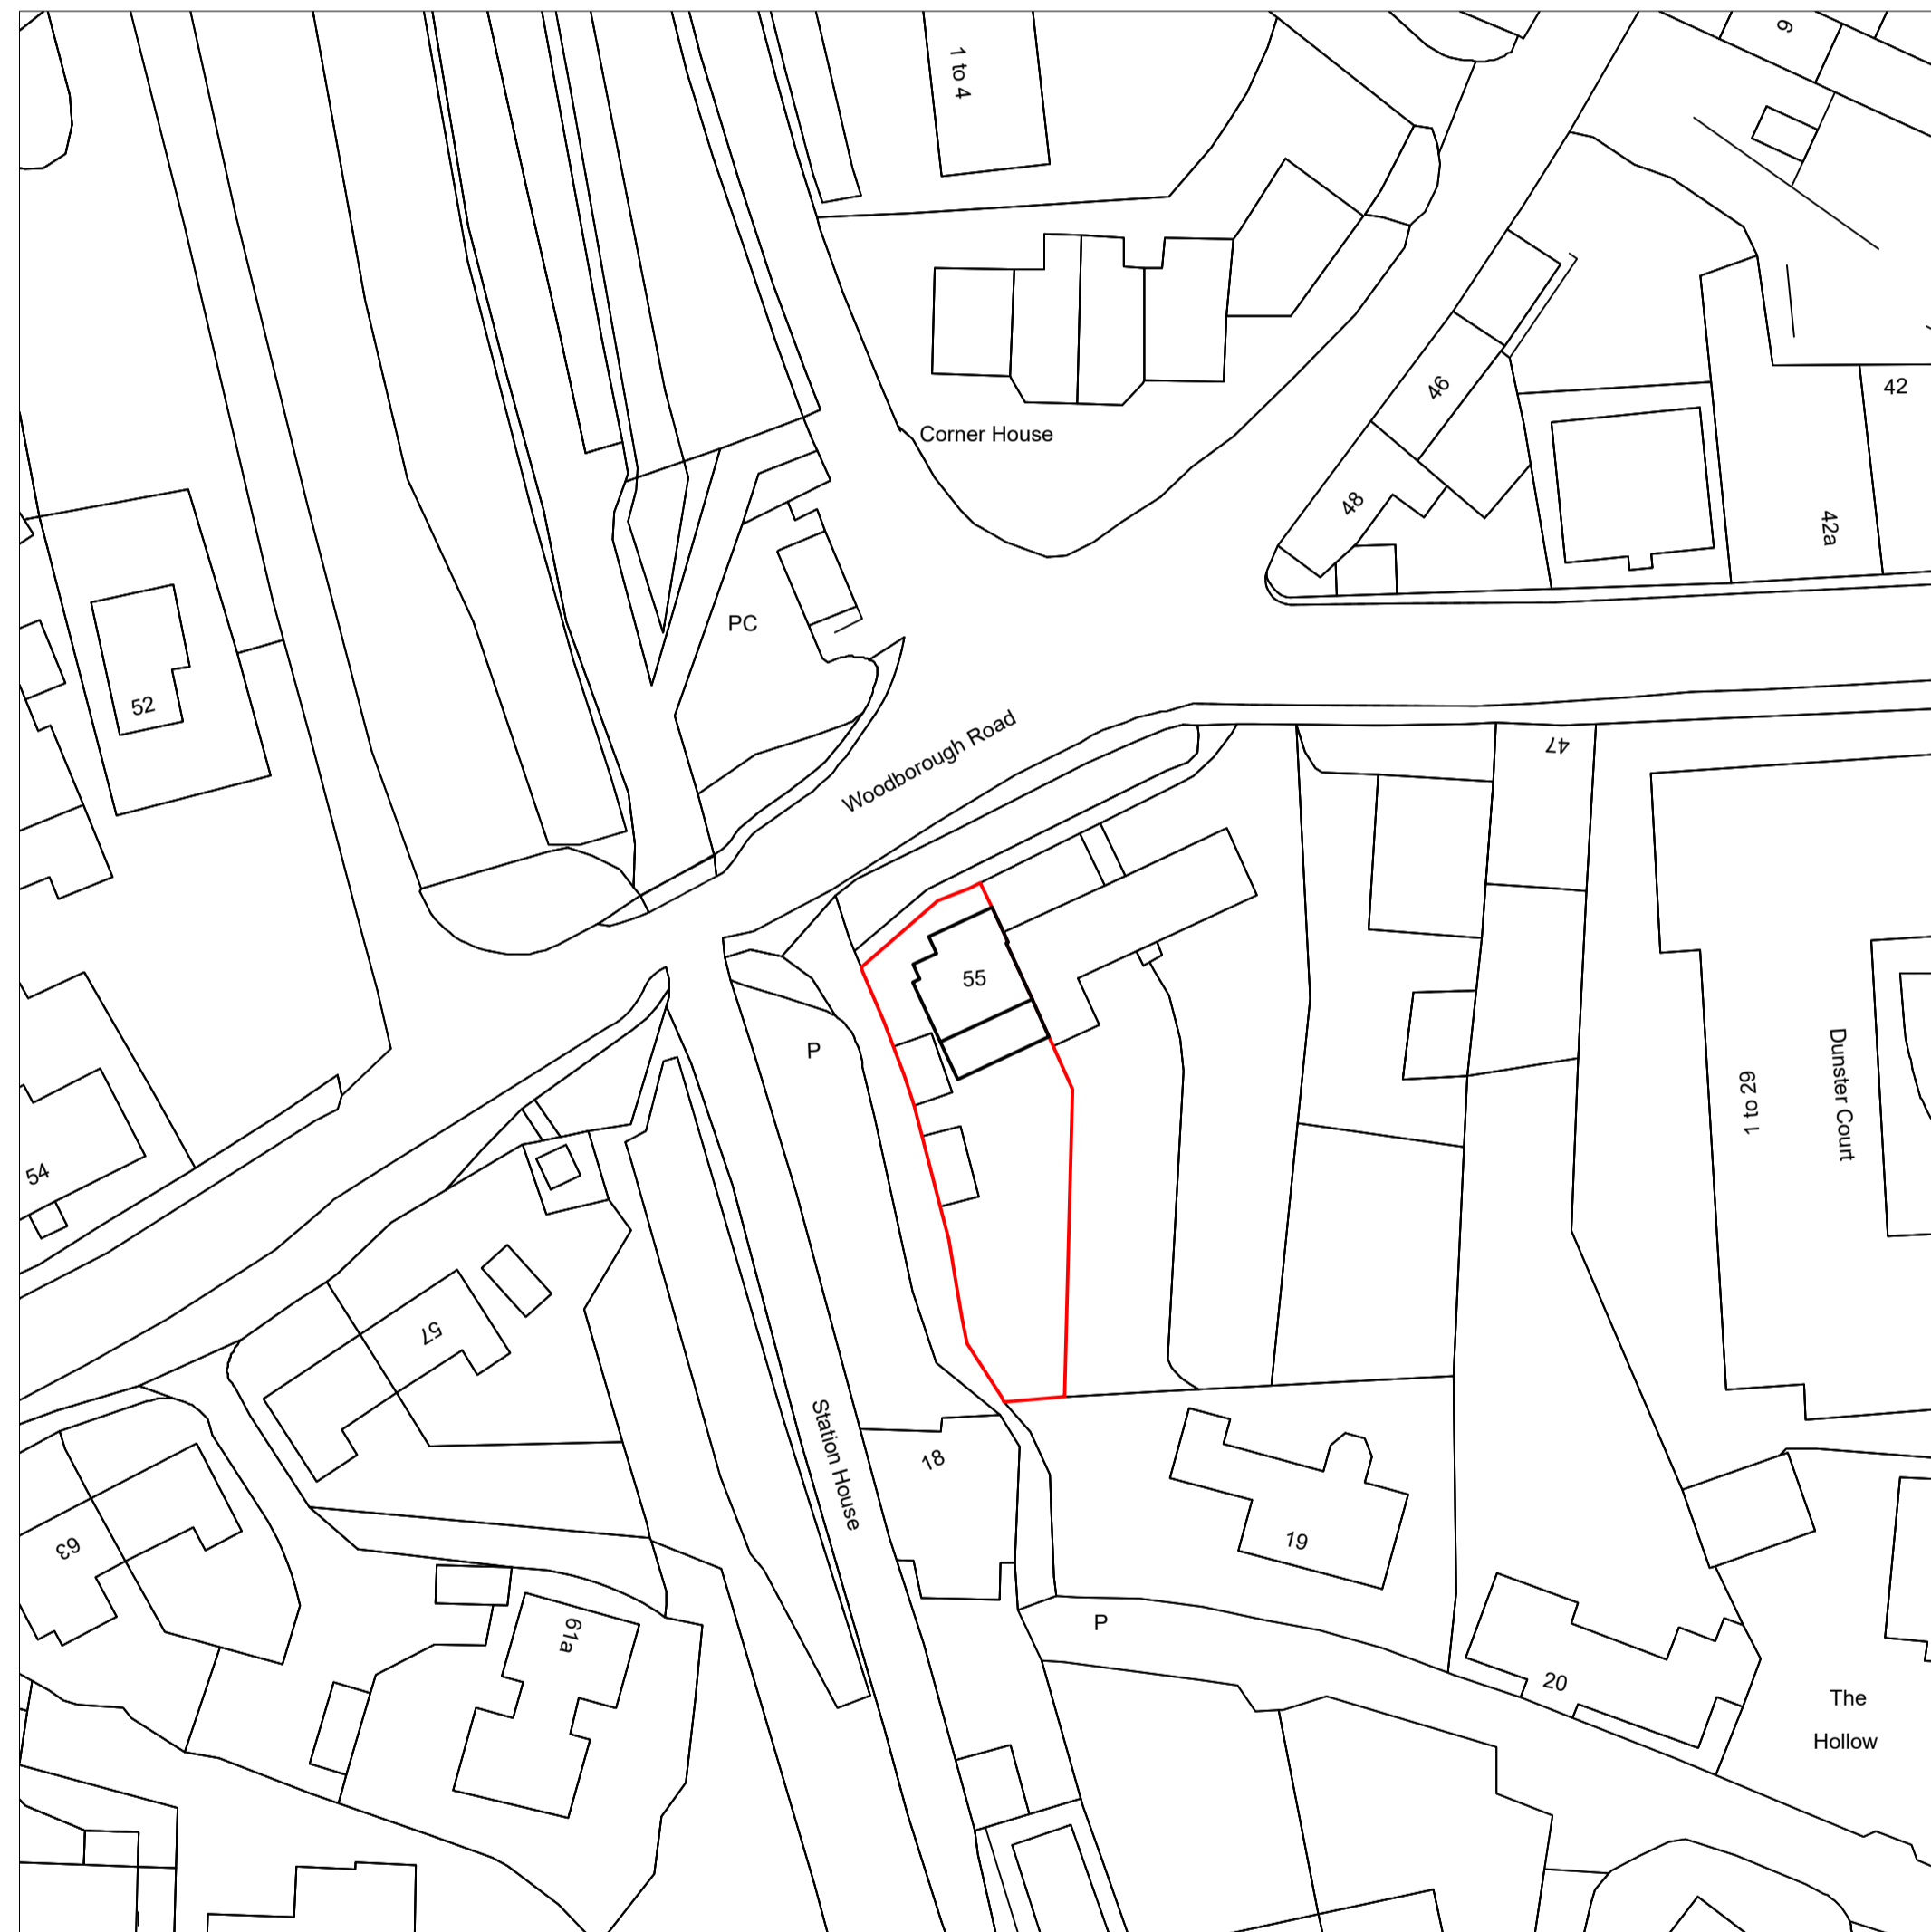


Existing Block Plan
Scale 1:500
Licence No: 100047474

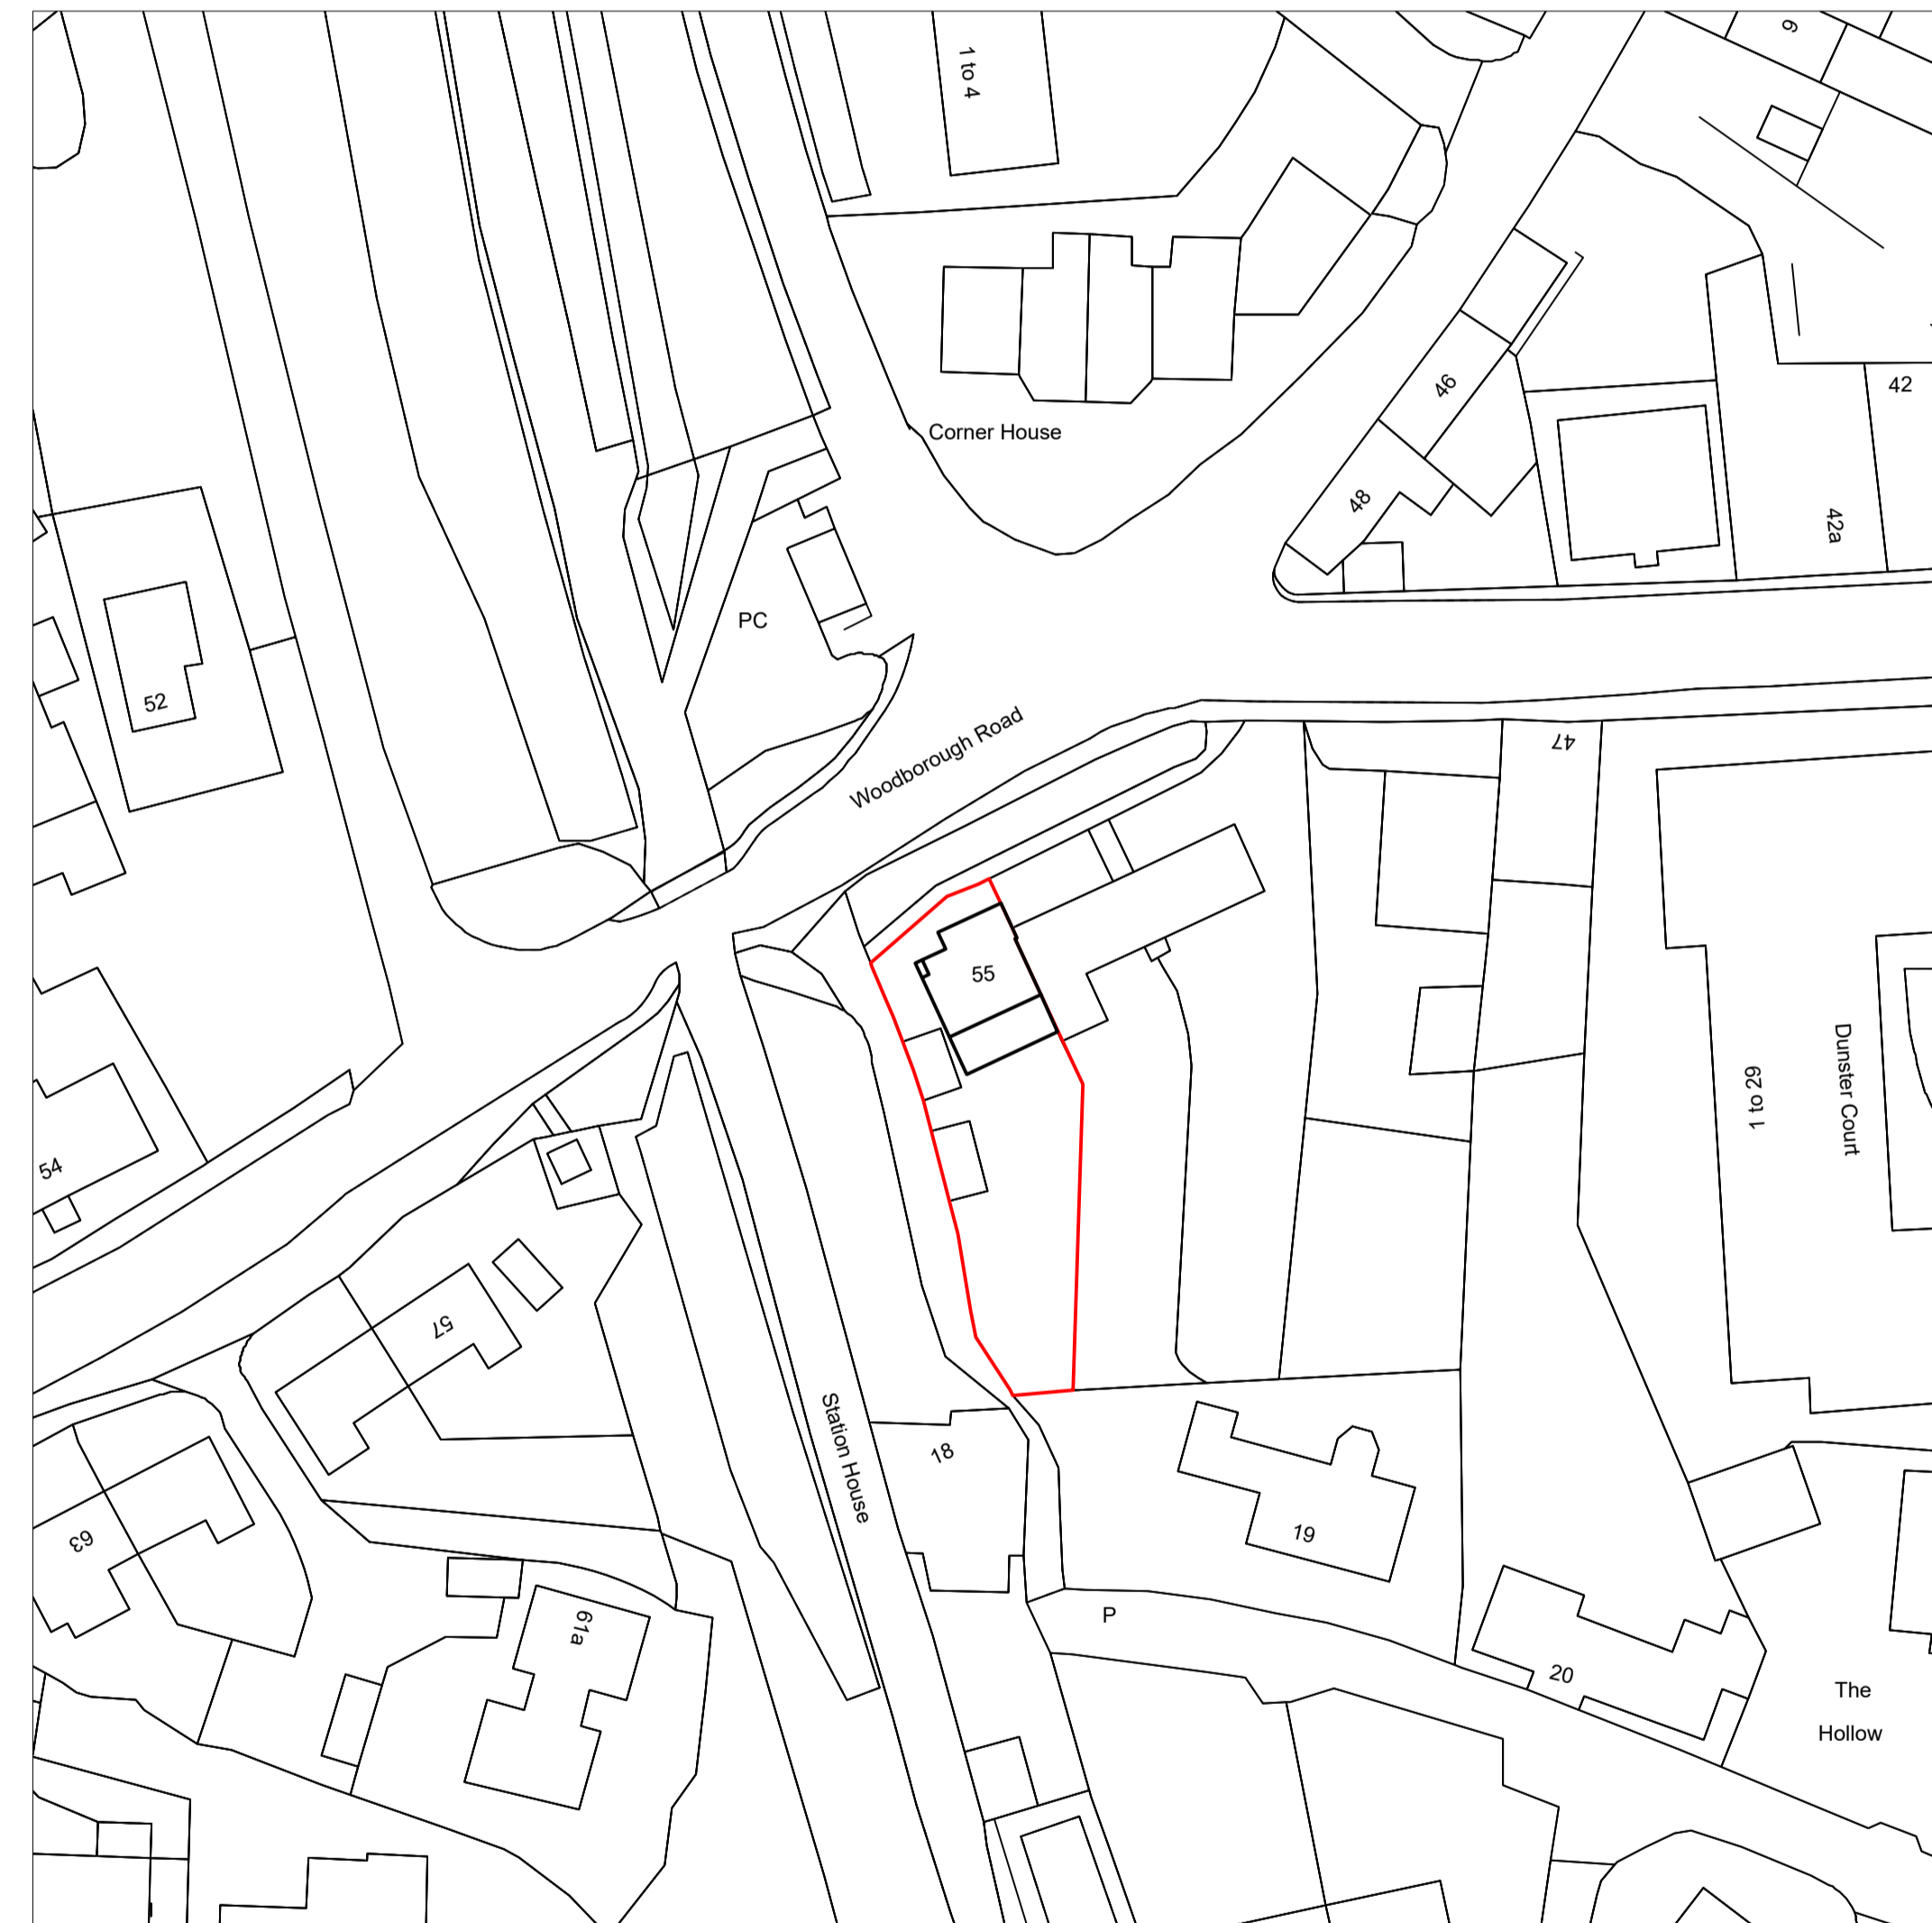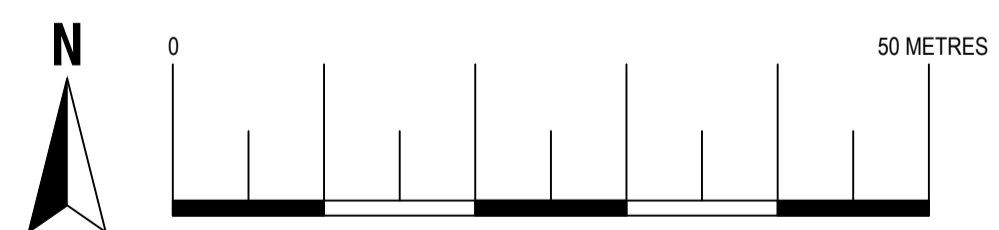


Proposed Block Plan
Scale 1:500
Licence No: 100047474

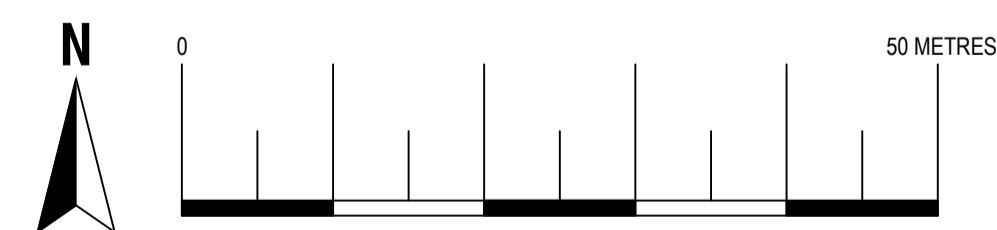


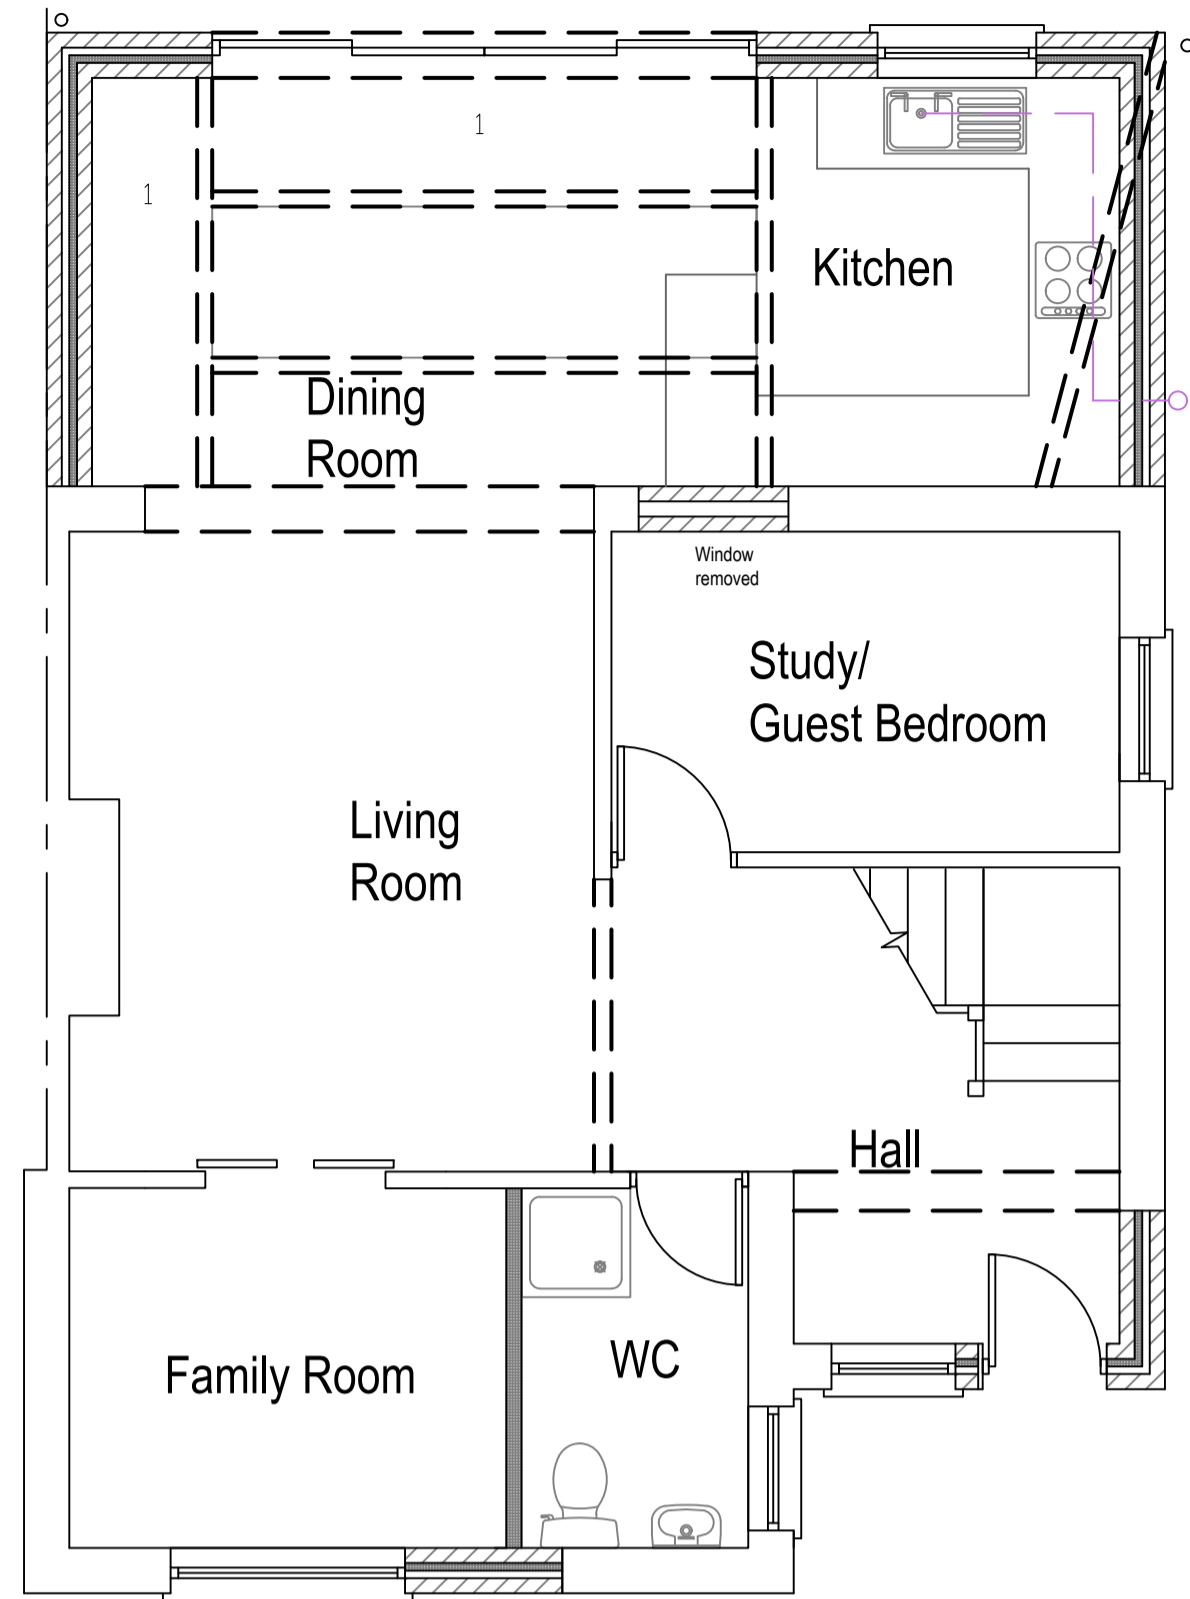


Existing Ground Floor Plan
Scale 1:50

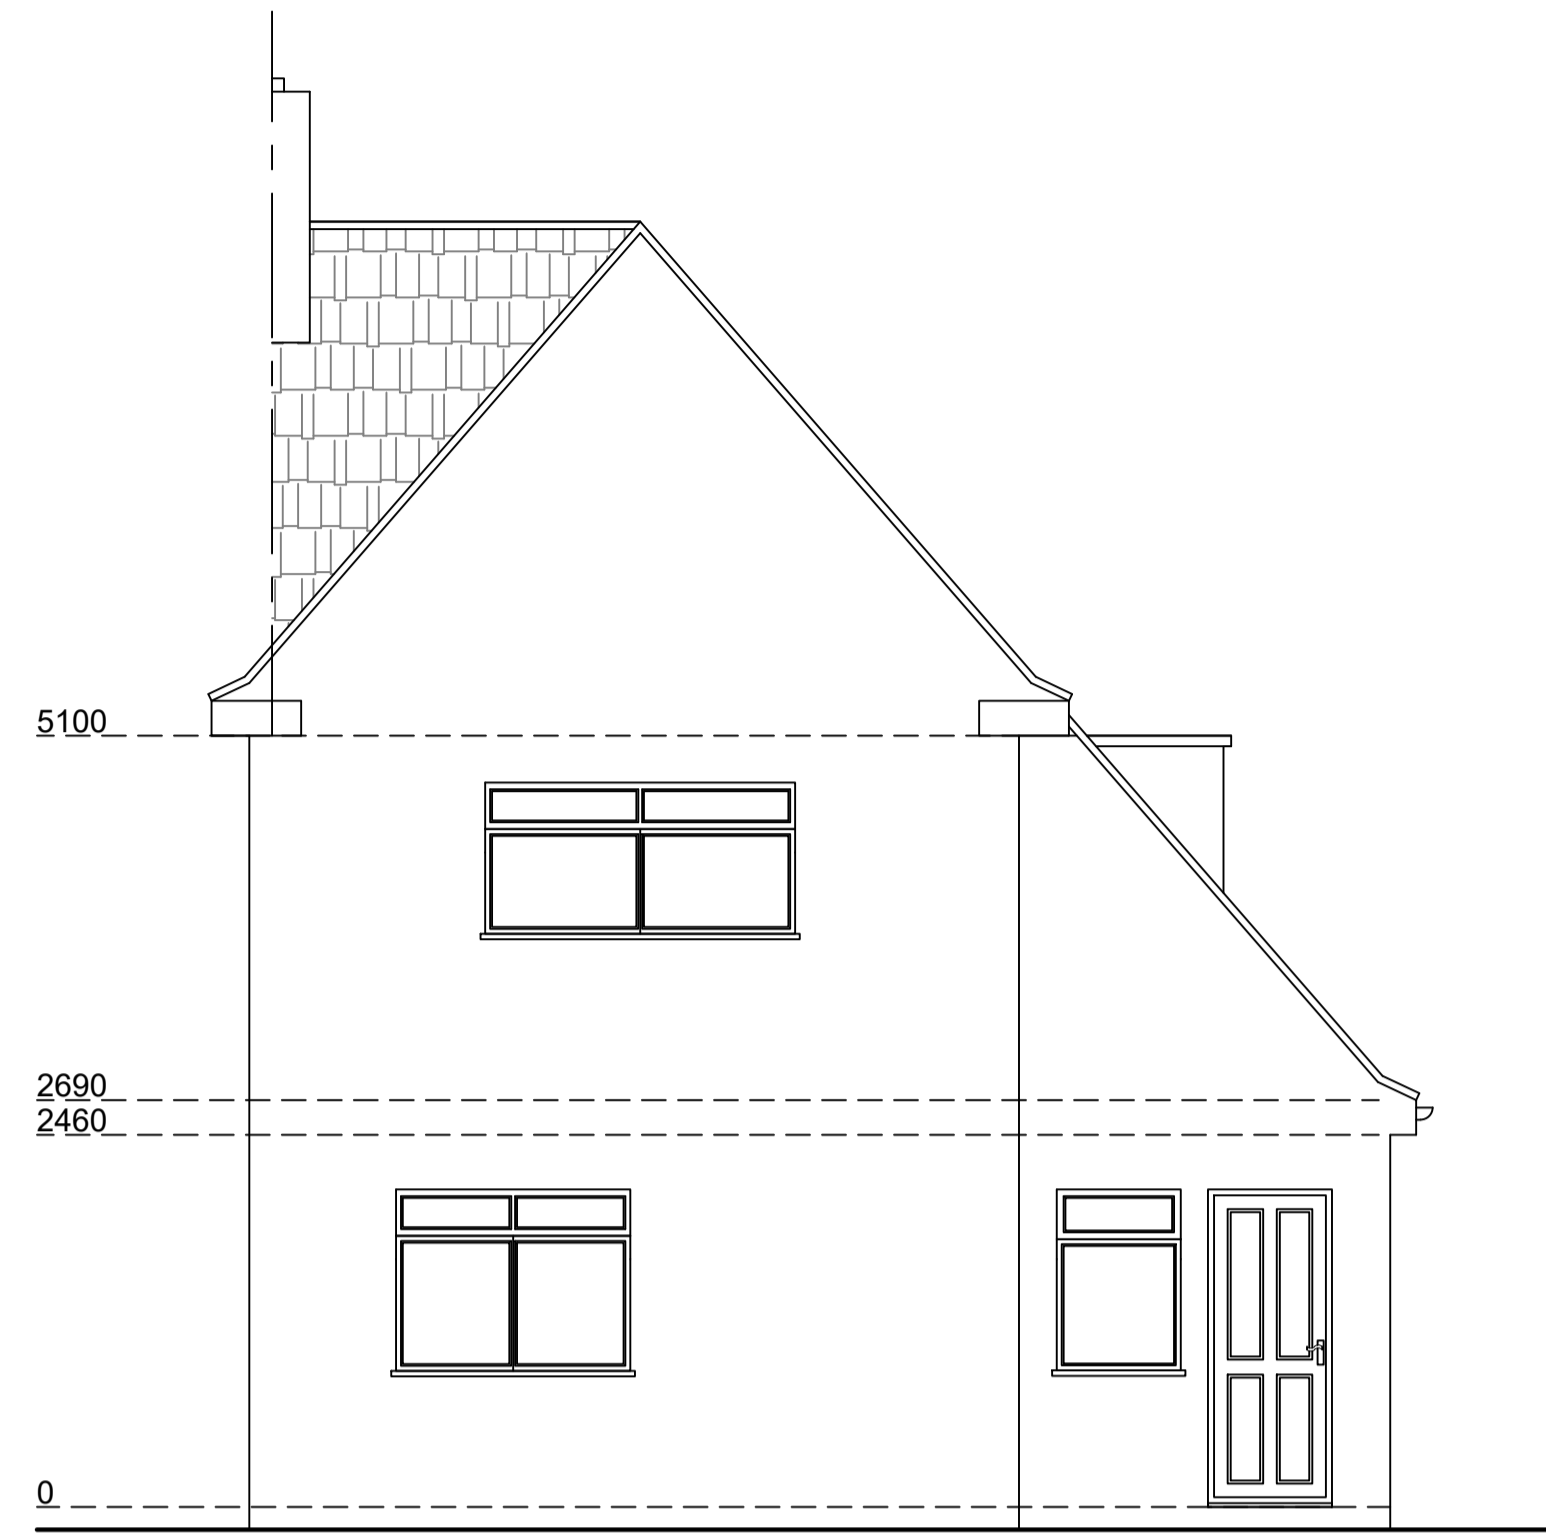

Existing North Elevation
Scale 1:50

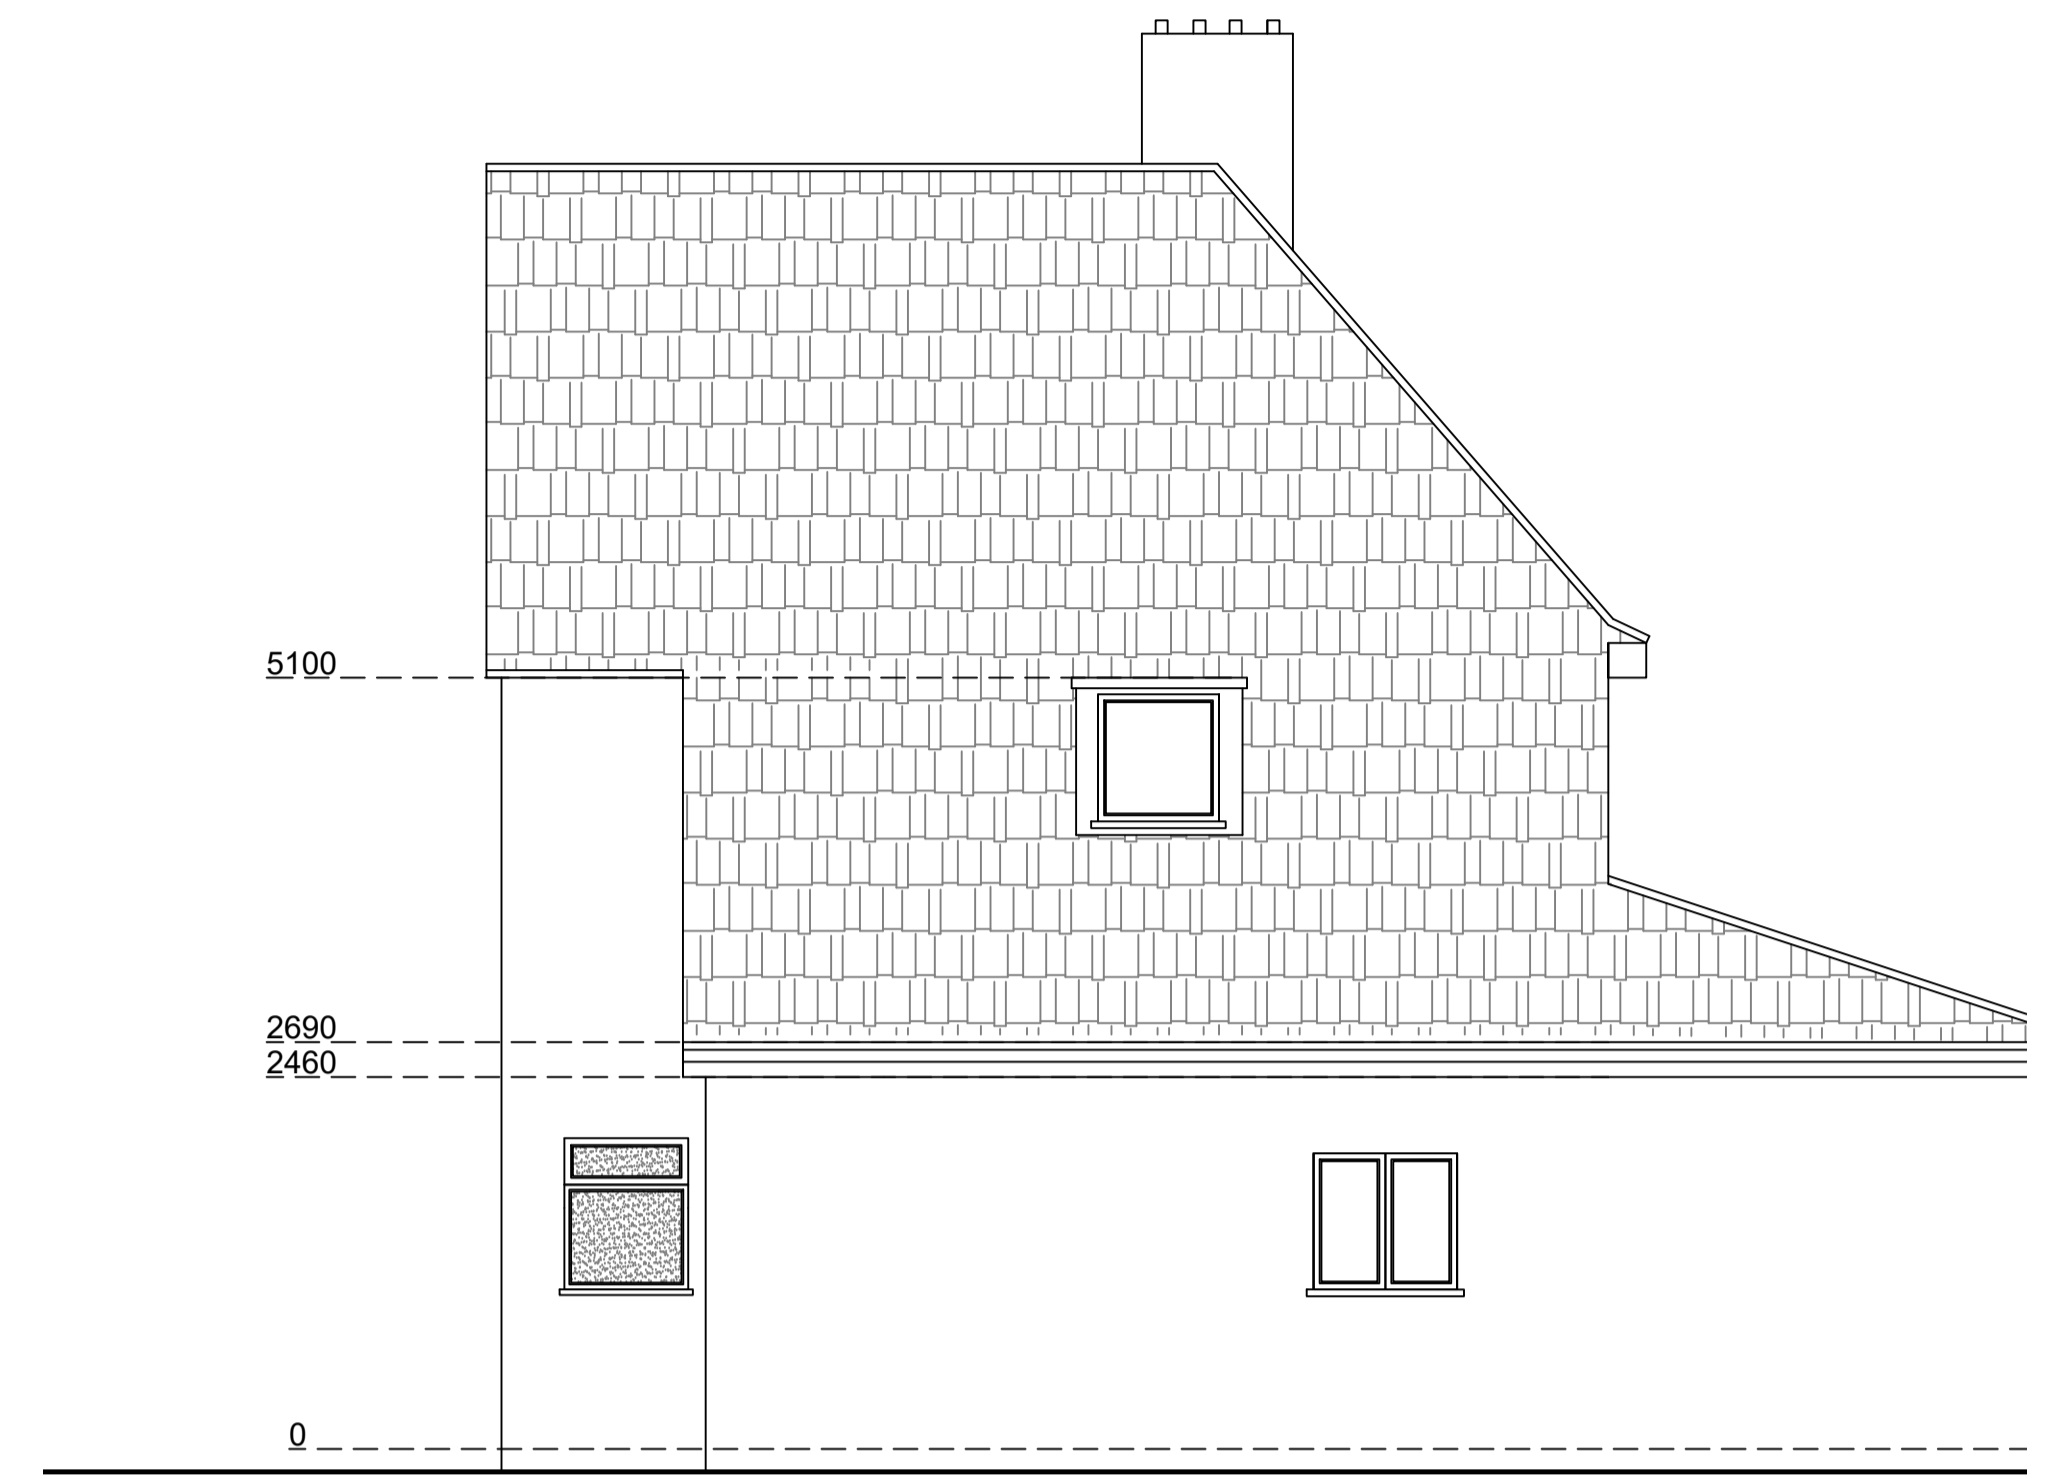

Existing West Elevation
Scale 1:50

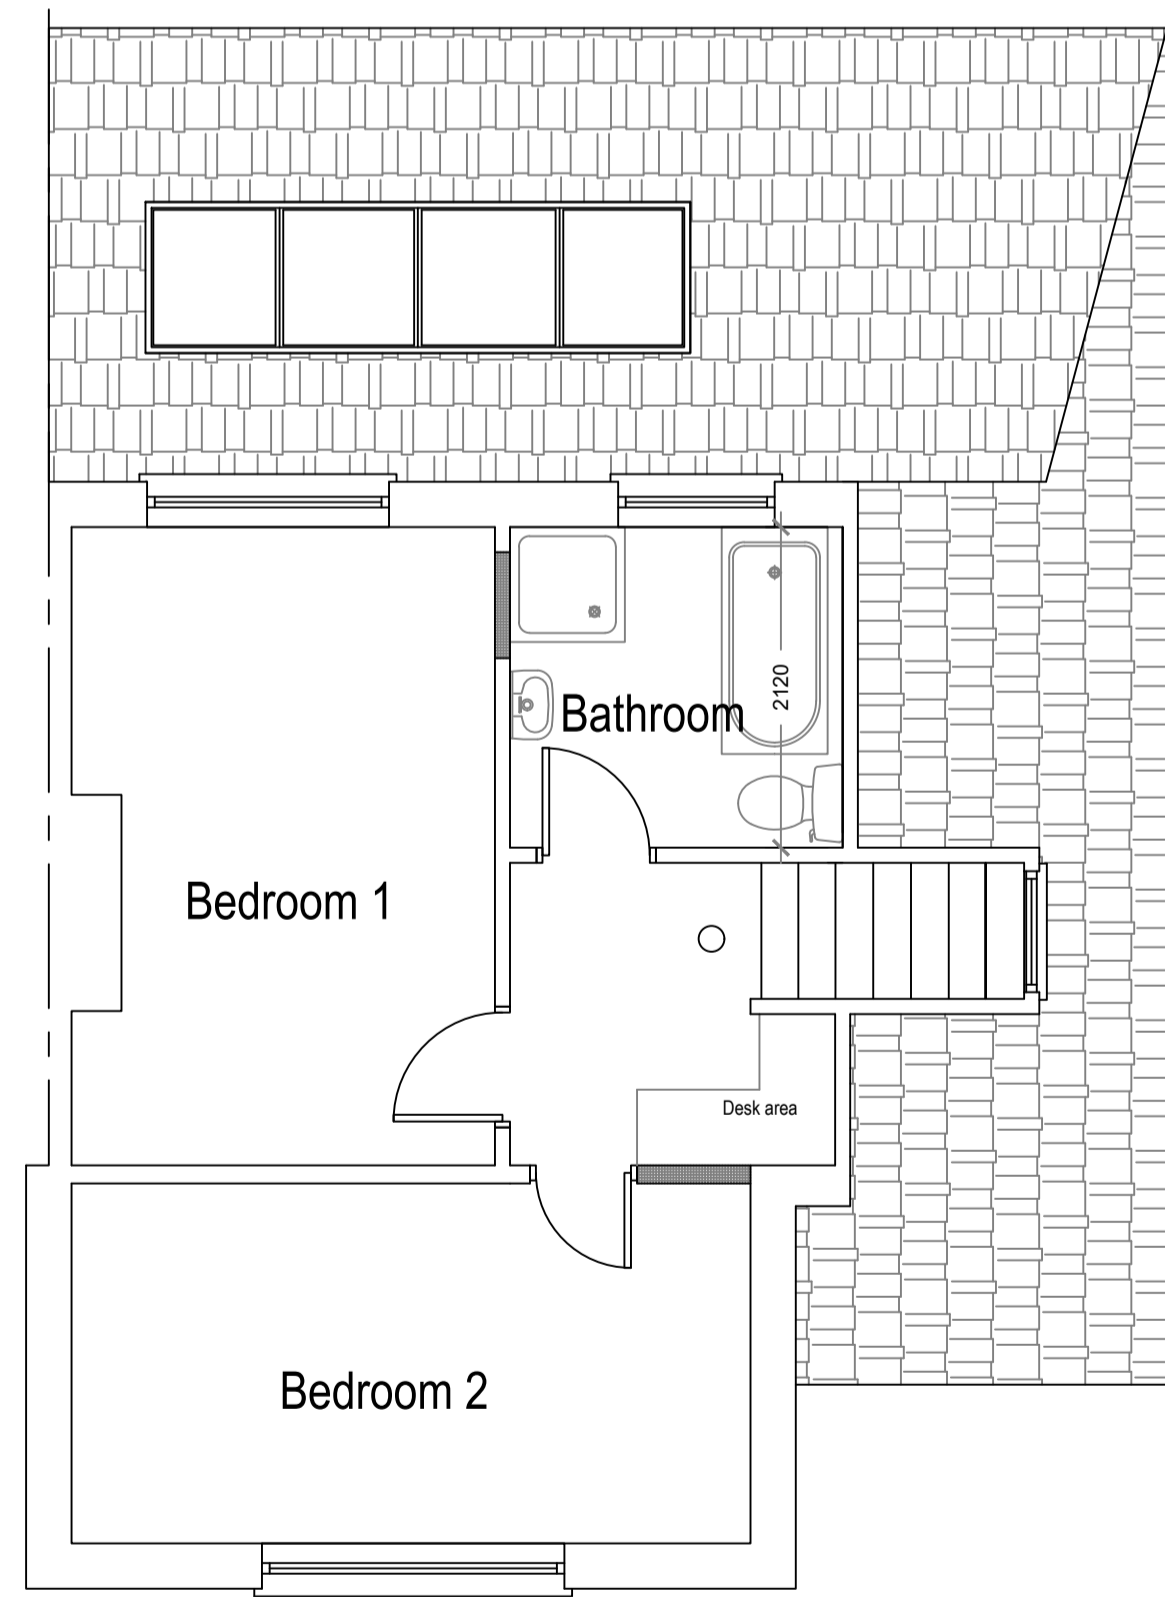

Existing First Floor Plan
Scale 1:50




Existing South Elevation
Scale 1:50


Symbol Key:

- — — — — Boundary line
- - - - - Below ground rainwater drainage
- - - - - Below ground waste drainage
- - - - - Details above
- - - - - timber/steel beam above sized and specified by Structural Engineer - fire proofed as per spec. and detail drawing


①
47 x 150mm C24 rafters above
as per spec. and detail drawing
@ 400mm cs

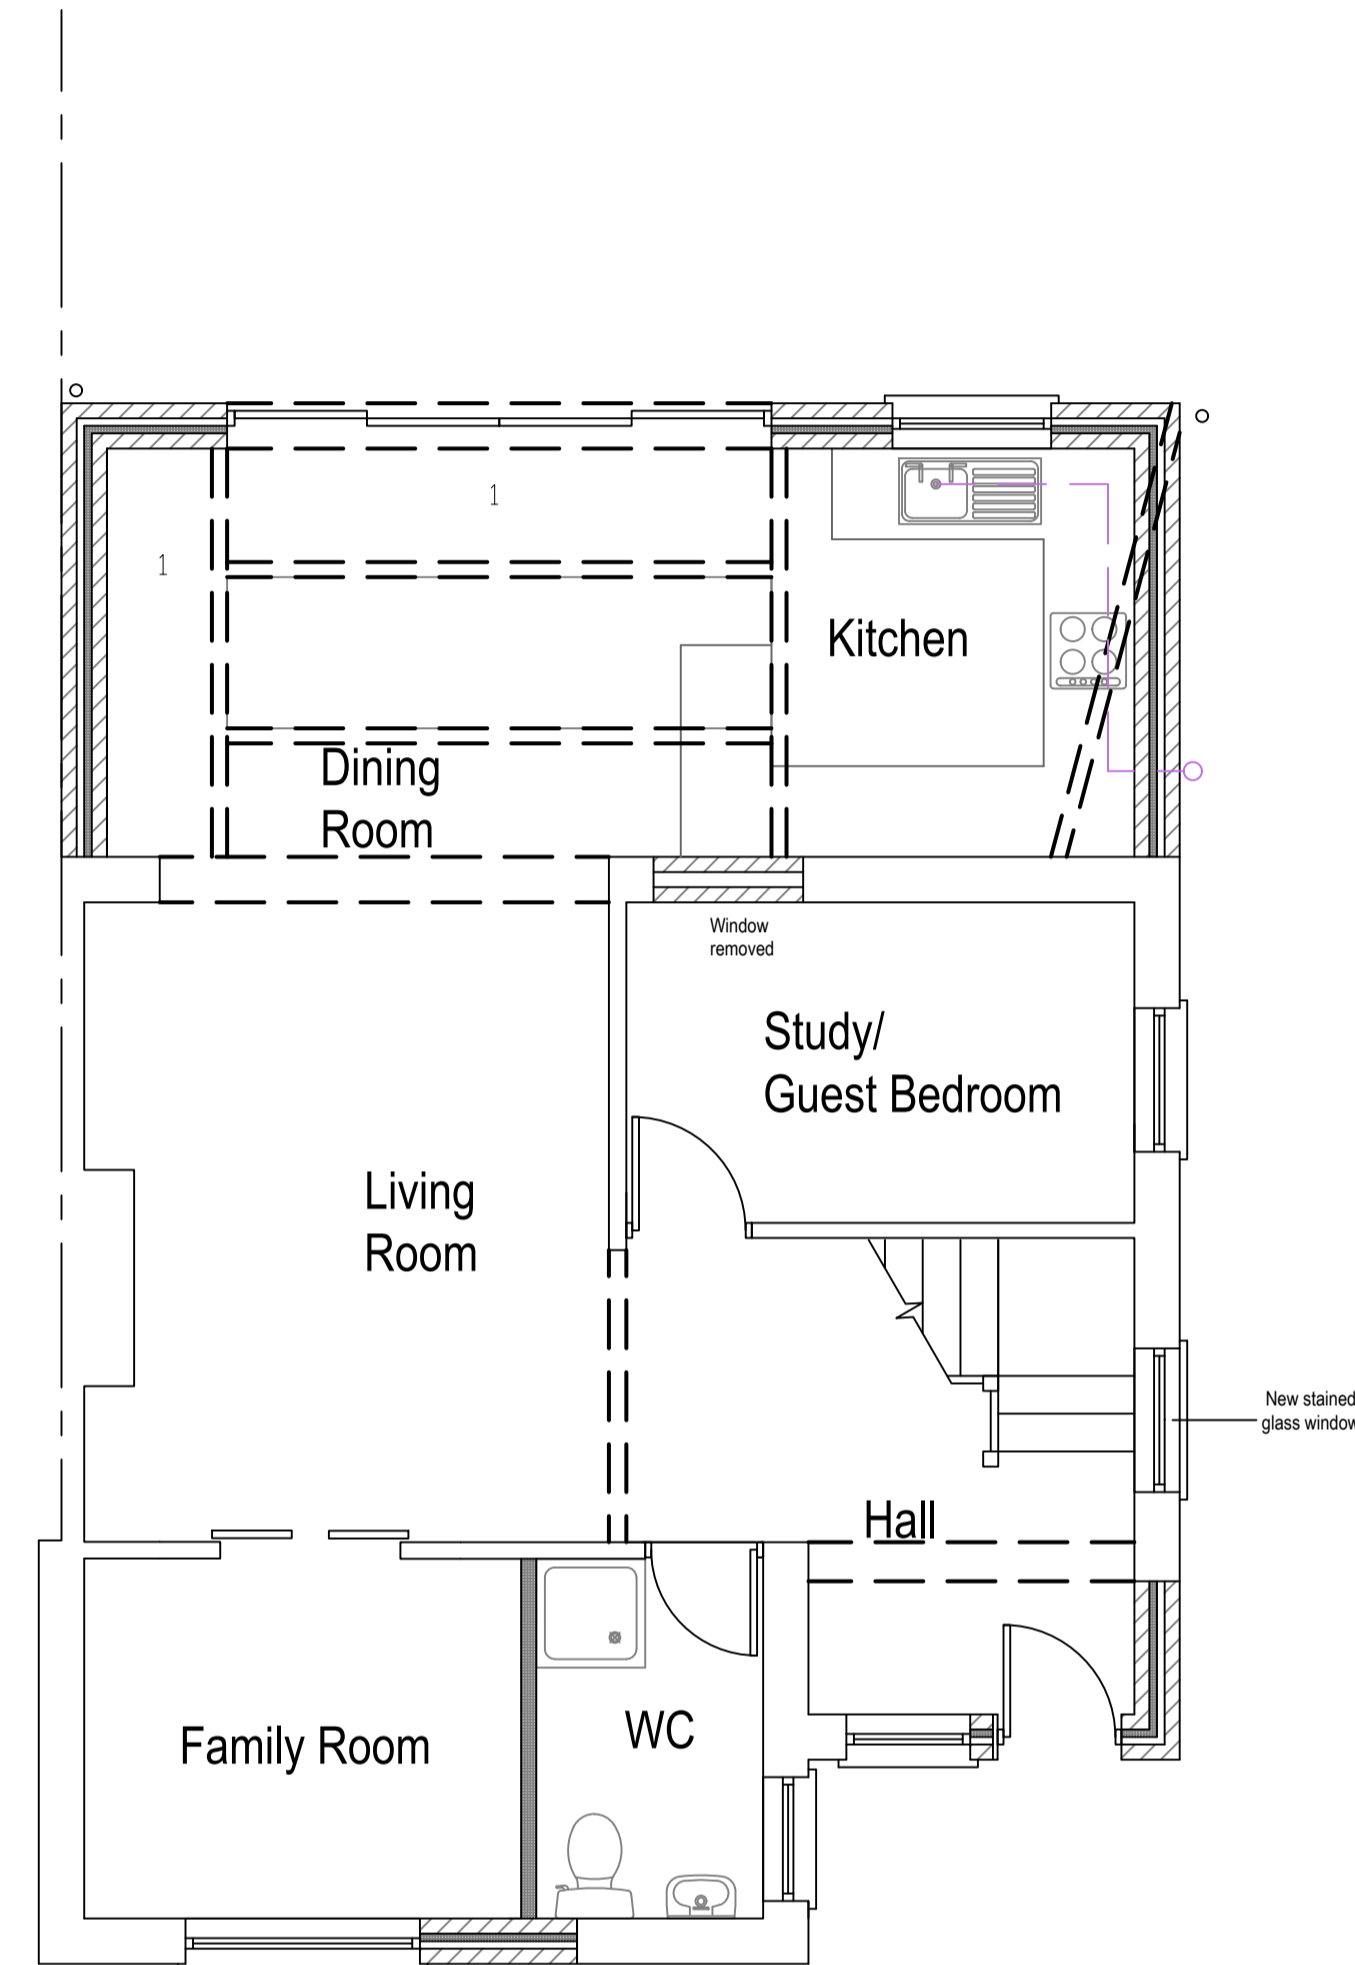


Proposed Ground Floor Plan
Scale 1:50

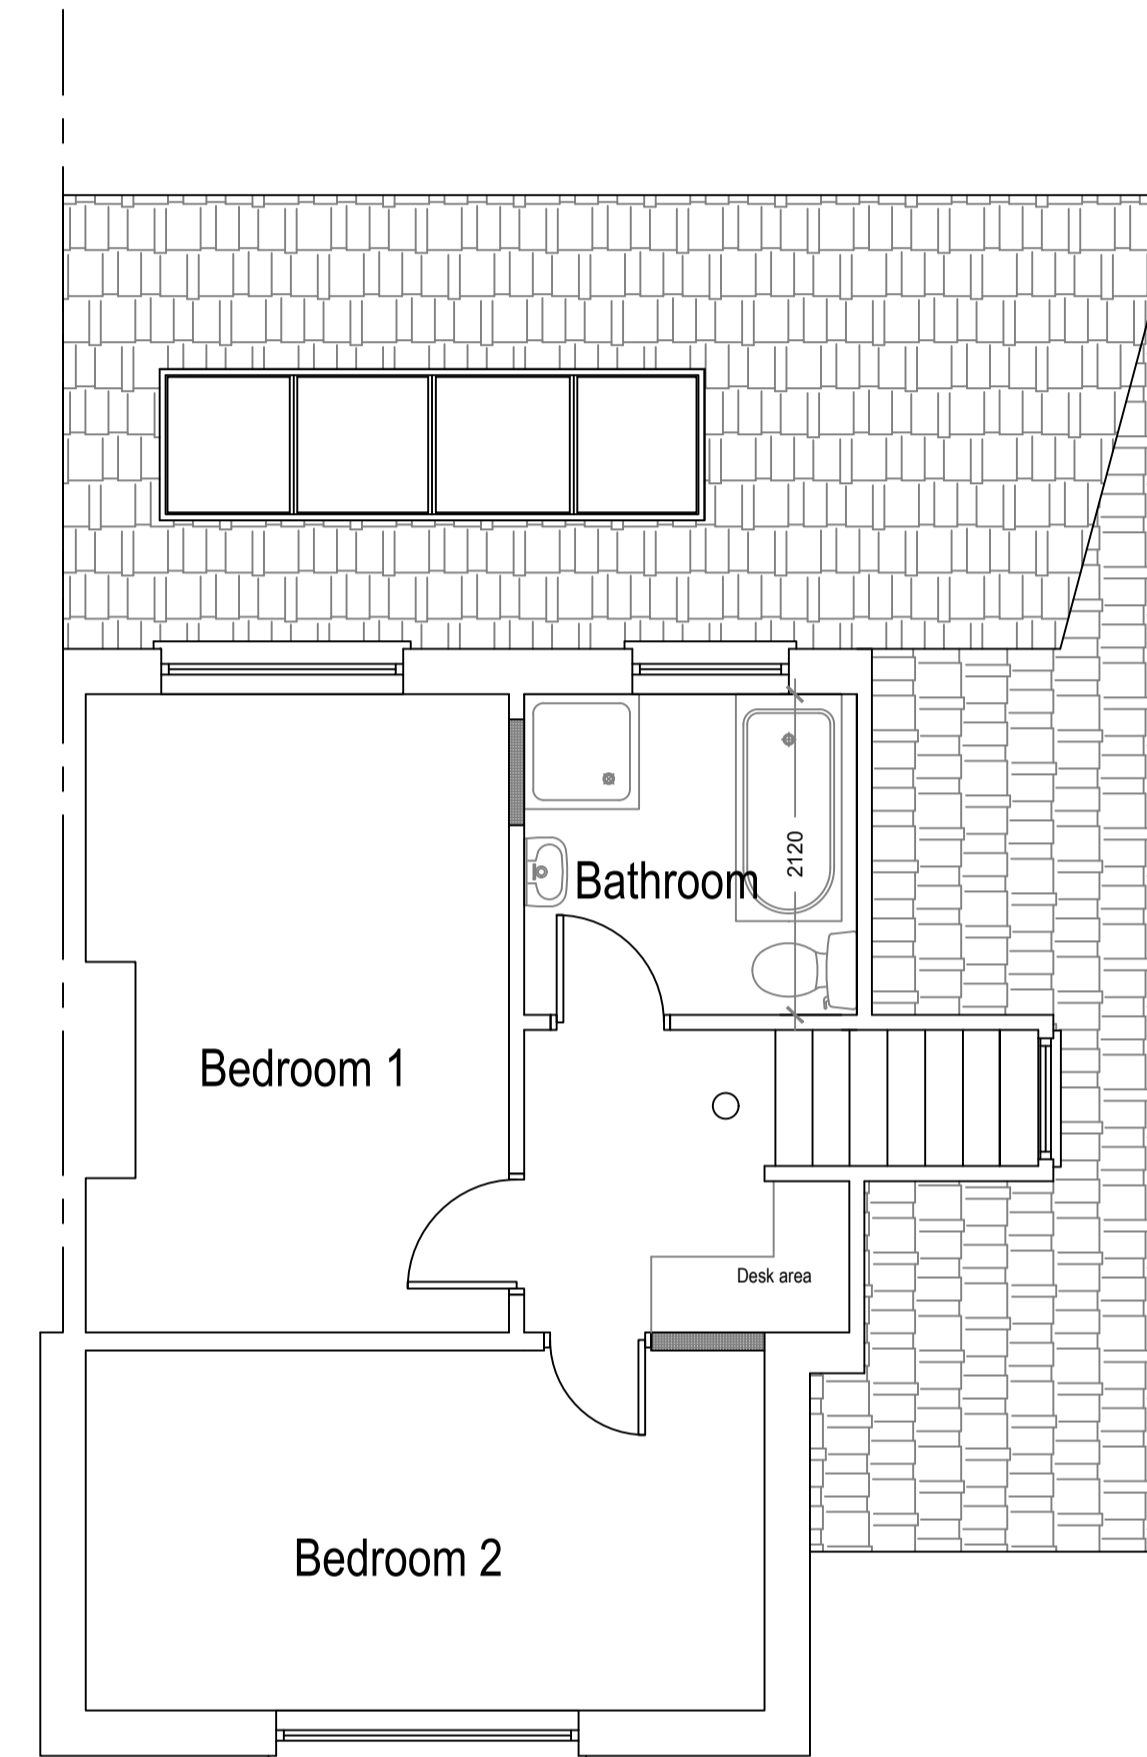

Proposed First Floor Plan
Scale 1:50

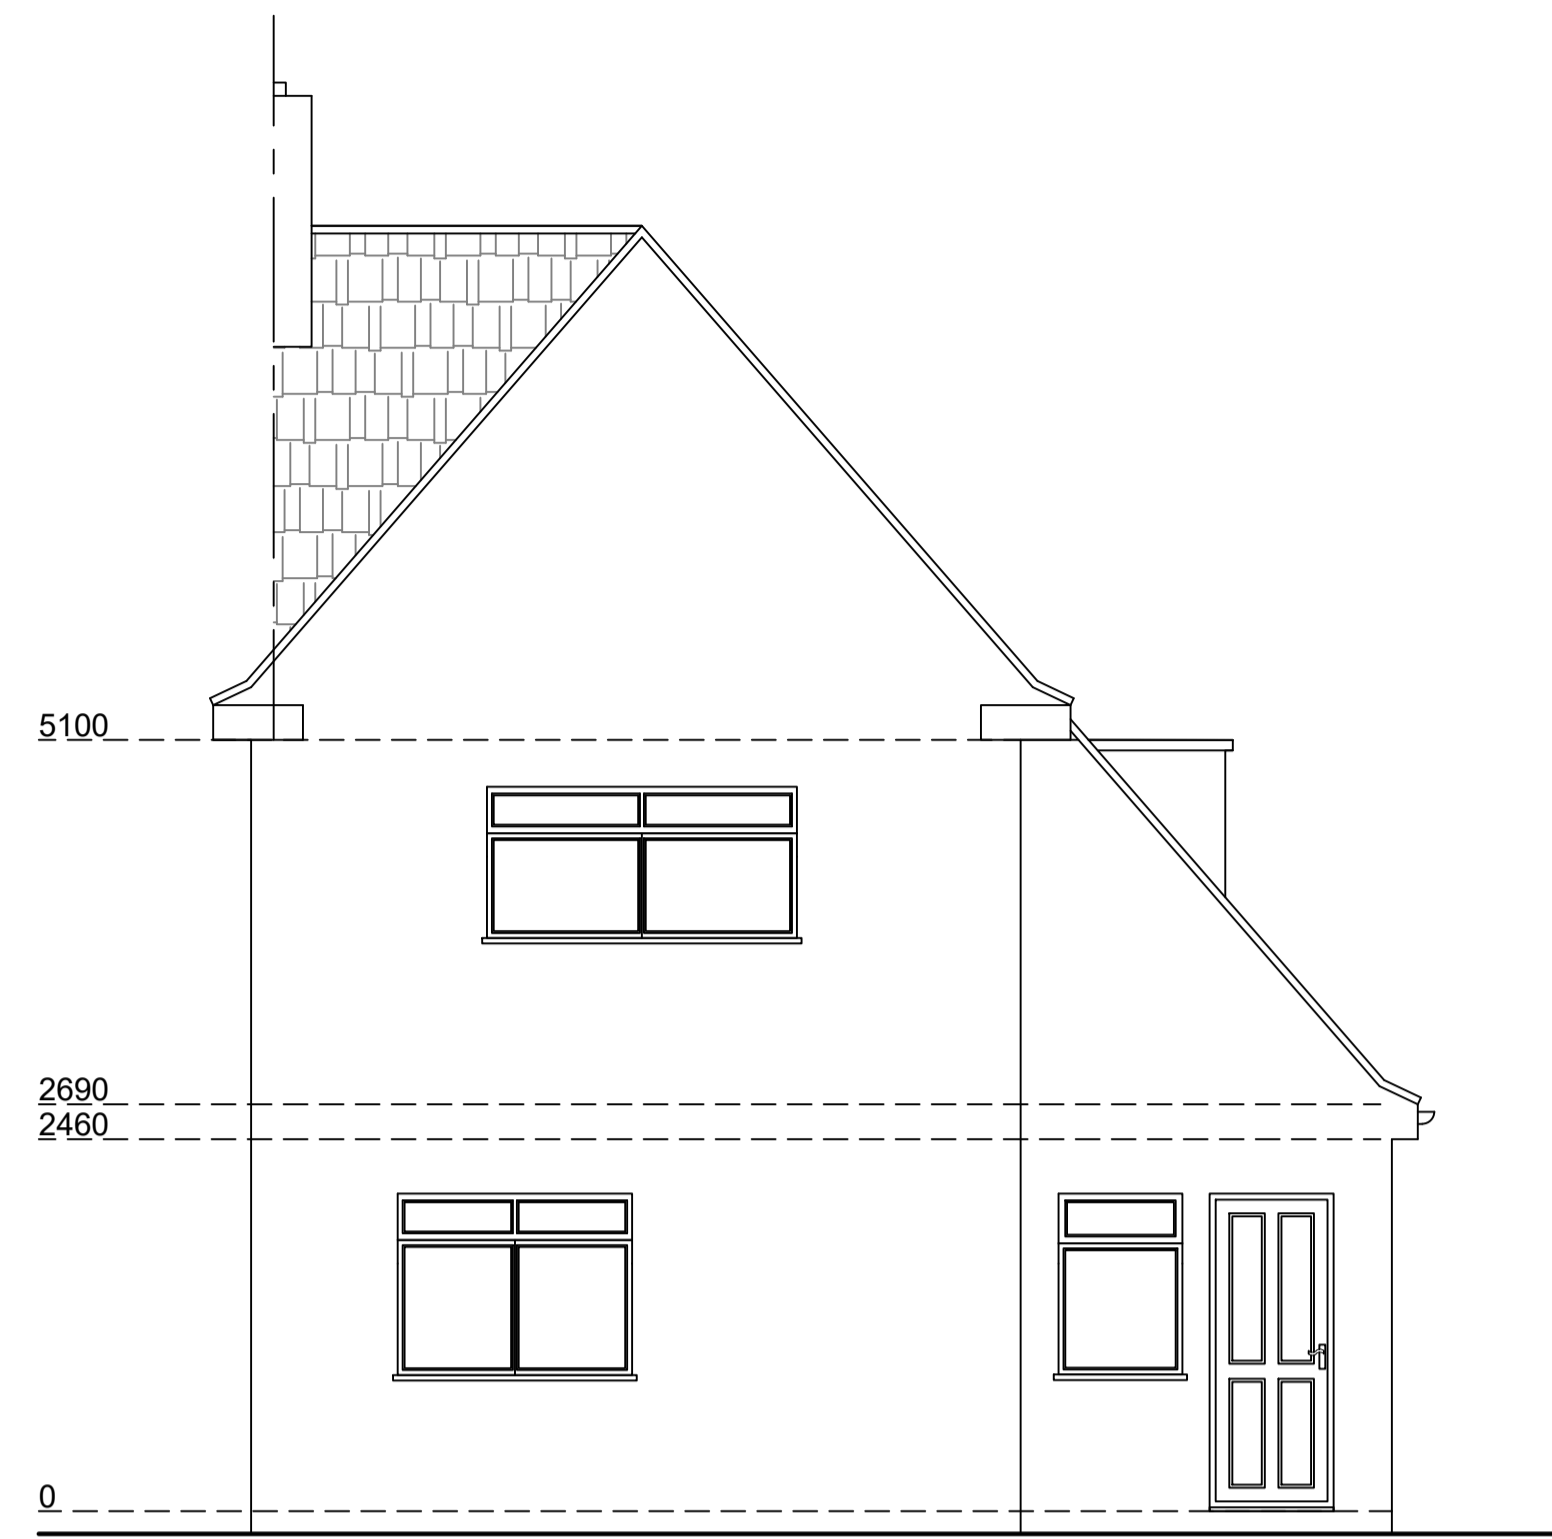

Proposed North Elevation
Scale 1:50

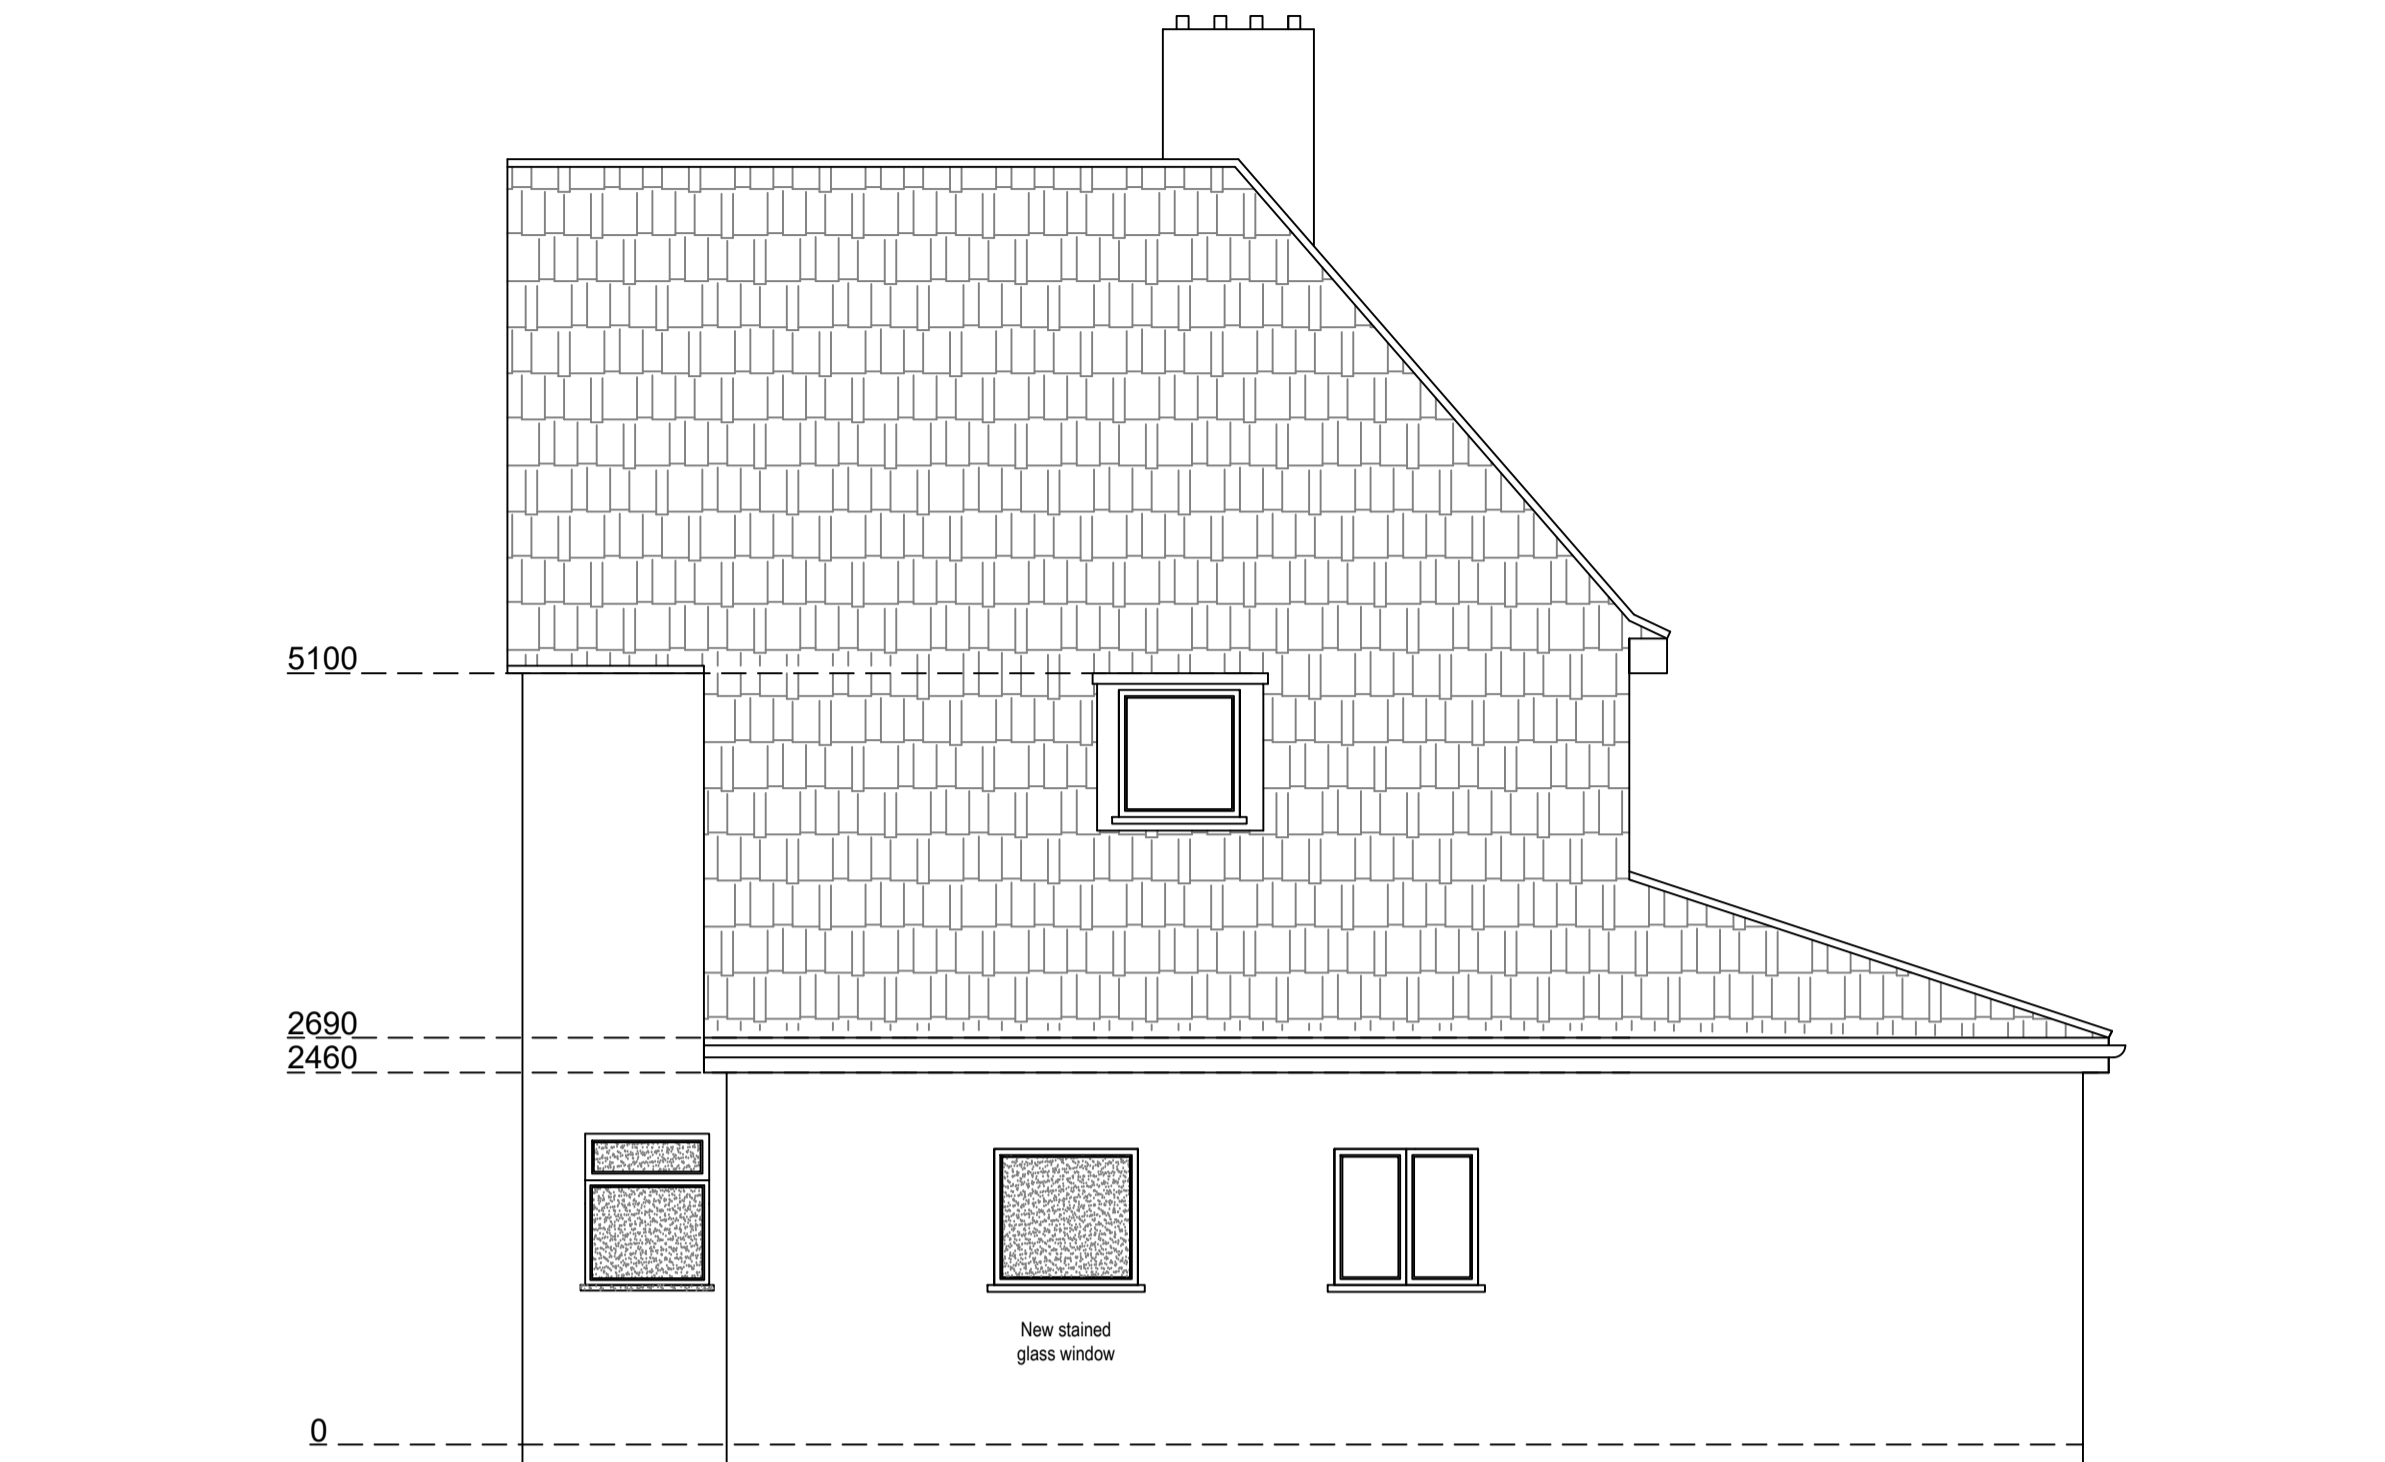

Proposed West Elevation
Scale 1:50



Proposed South Elevation
Scale 1:50