



Scale 1:50

- Proposed
- Existing
- Structural
- Architectural
- Services
- Landscaping
- Other

1. All dimensions are given in millimetres unless otherwise stated.

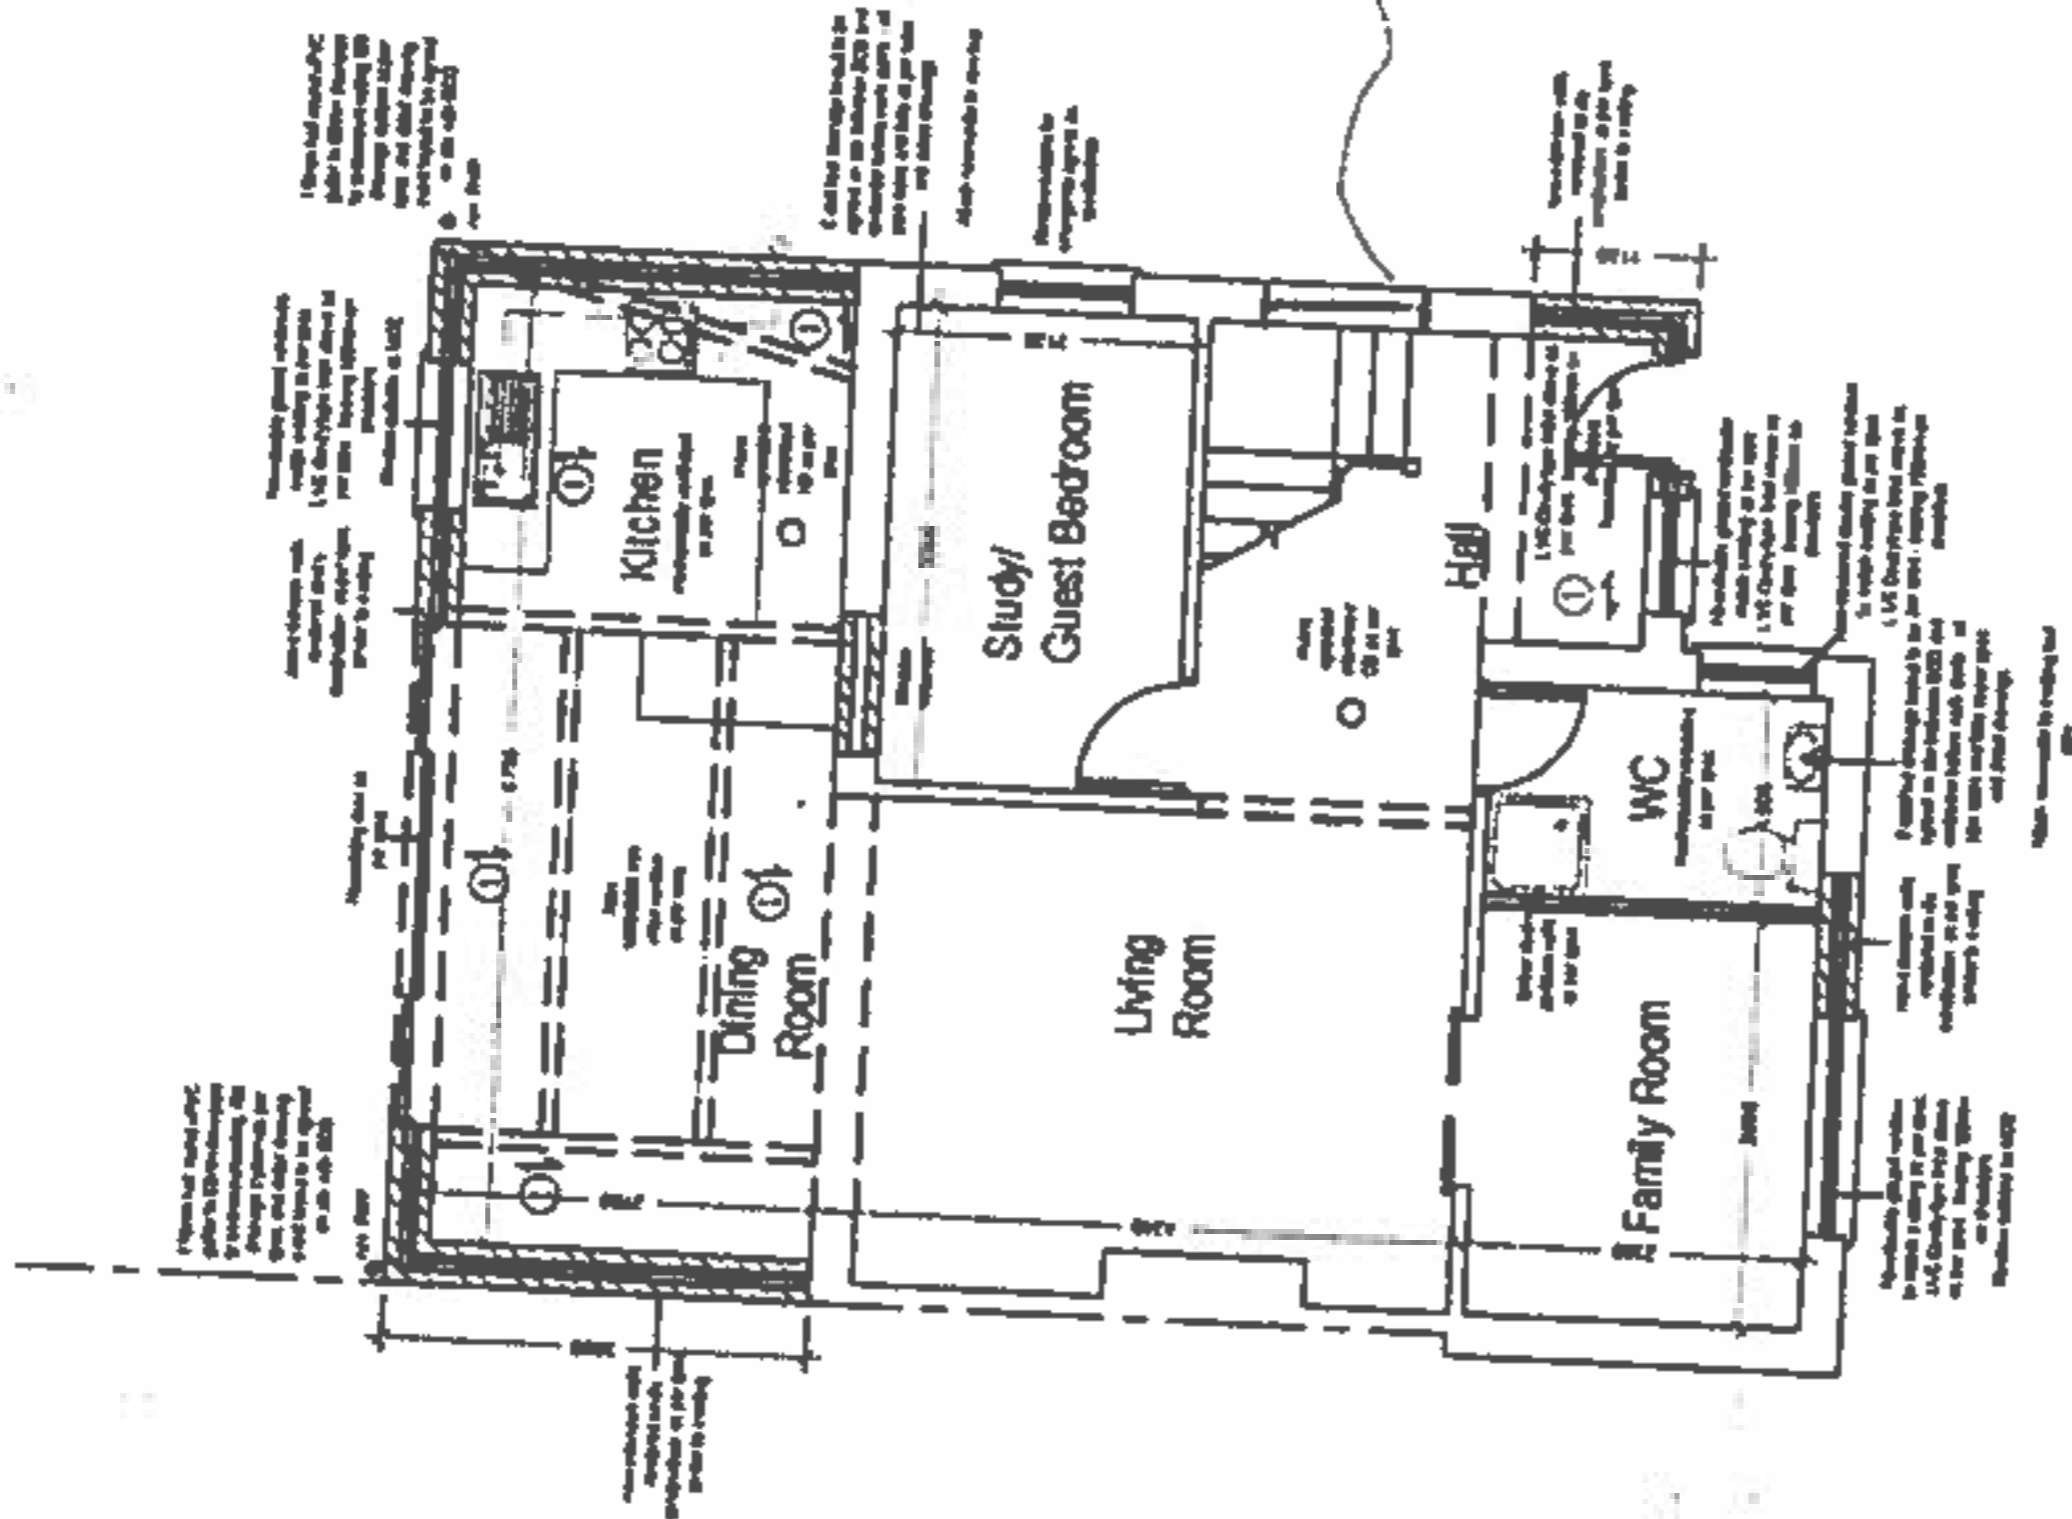

Proposed Ground Floor Plan
Scale 1:50

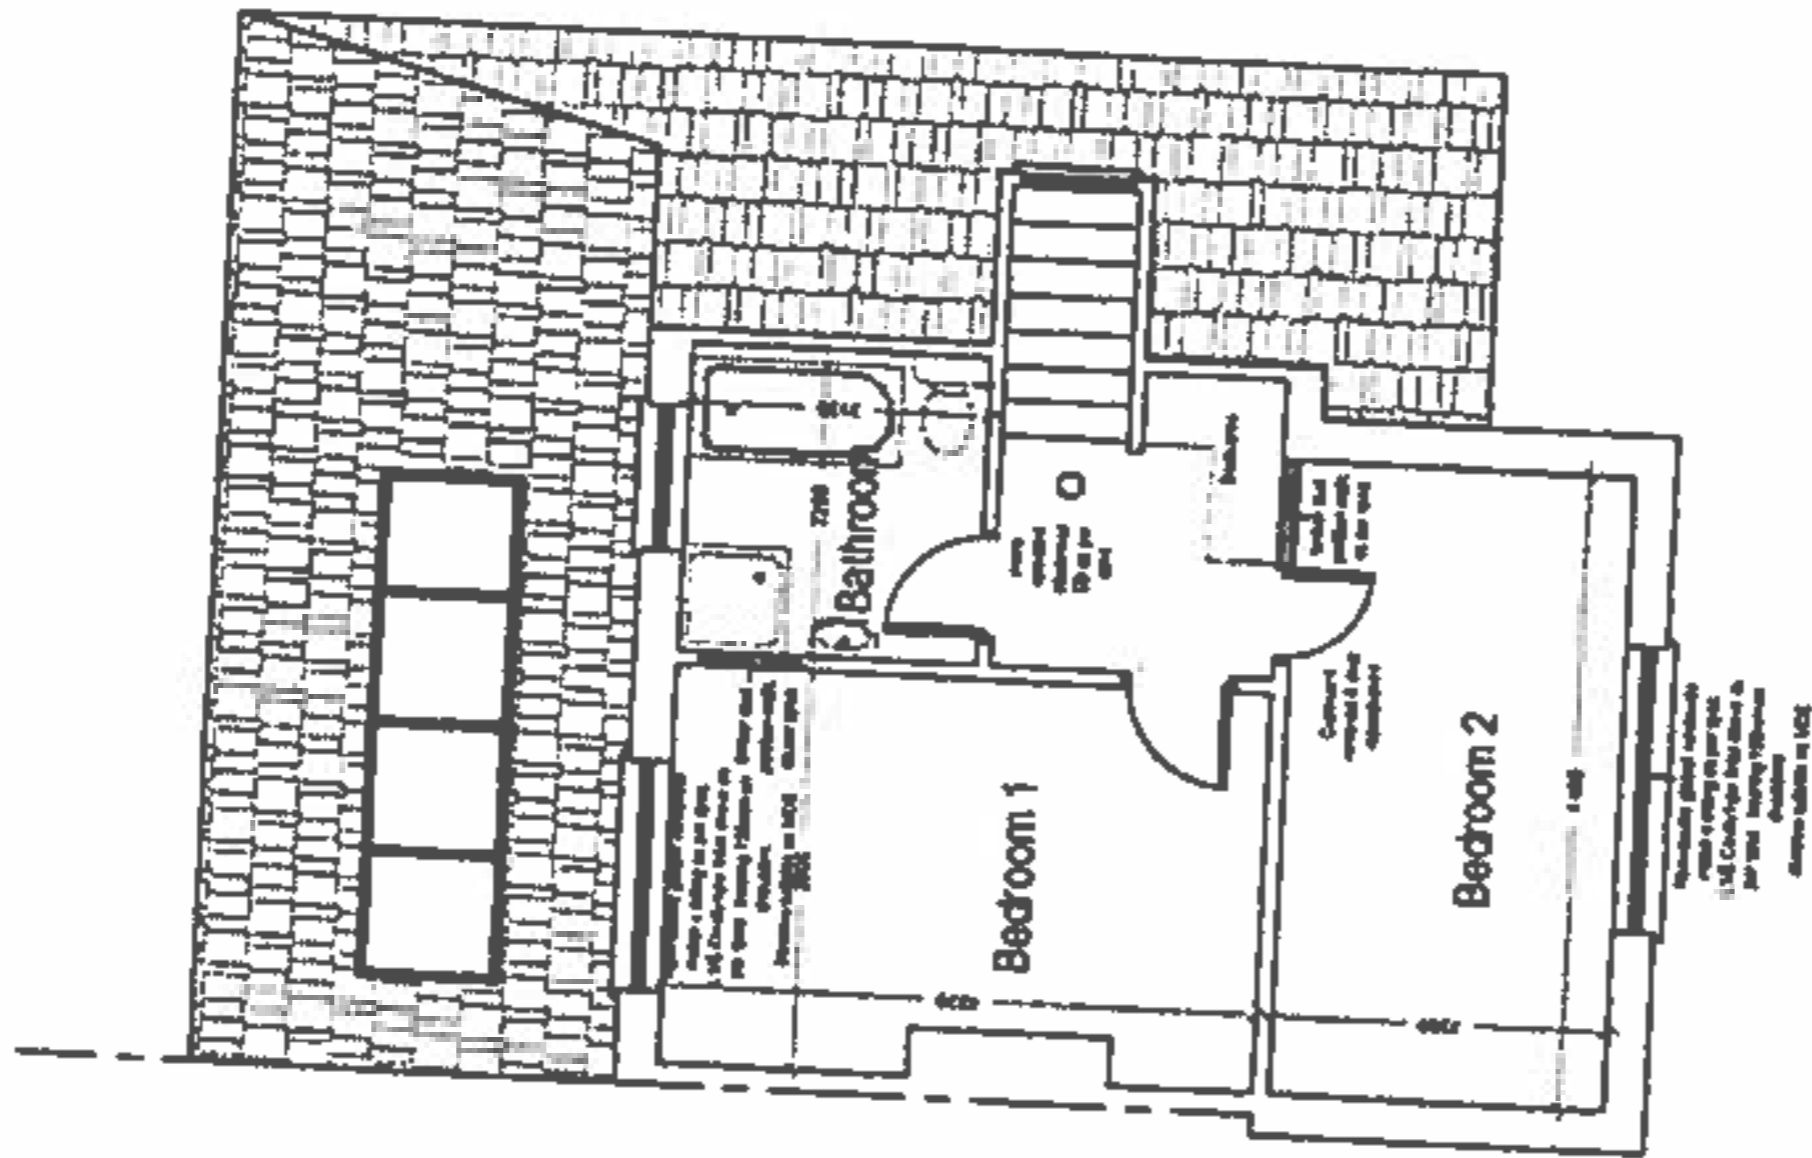

Existing Proposed First Floor Plan
Scale 1:50

Proposed

Arkiplan

P: 74 Cardiff Road,
CF15 7QE
enquiries@ArkiPlan.co.uk

client:
55 Woodborough Road,
Worcester,
Worcestershire
B52 5AG

job:
WINDOW OPEN
date: **24/03/2019**
scale:
As Shown
drawing number:
19-0228 003

drawing title:
As Shown

