



**ENSLING**  
**North Elevation**  
 Scale 1:50

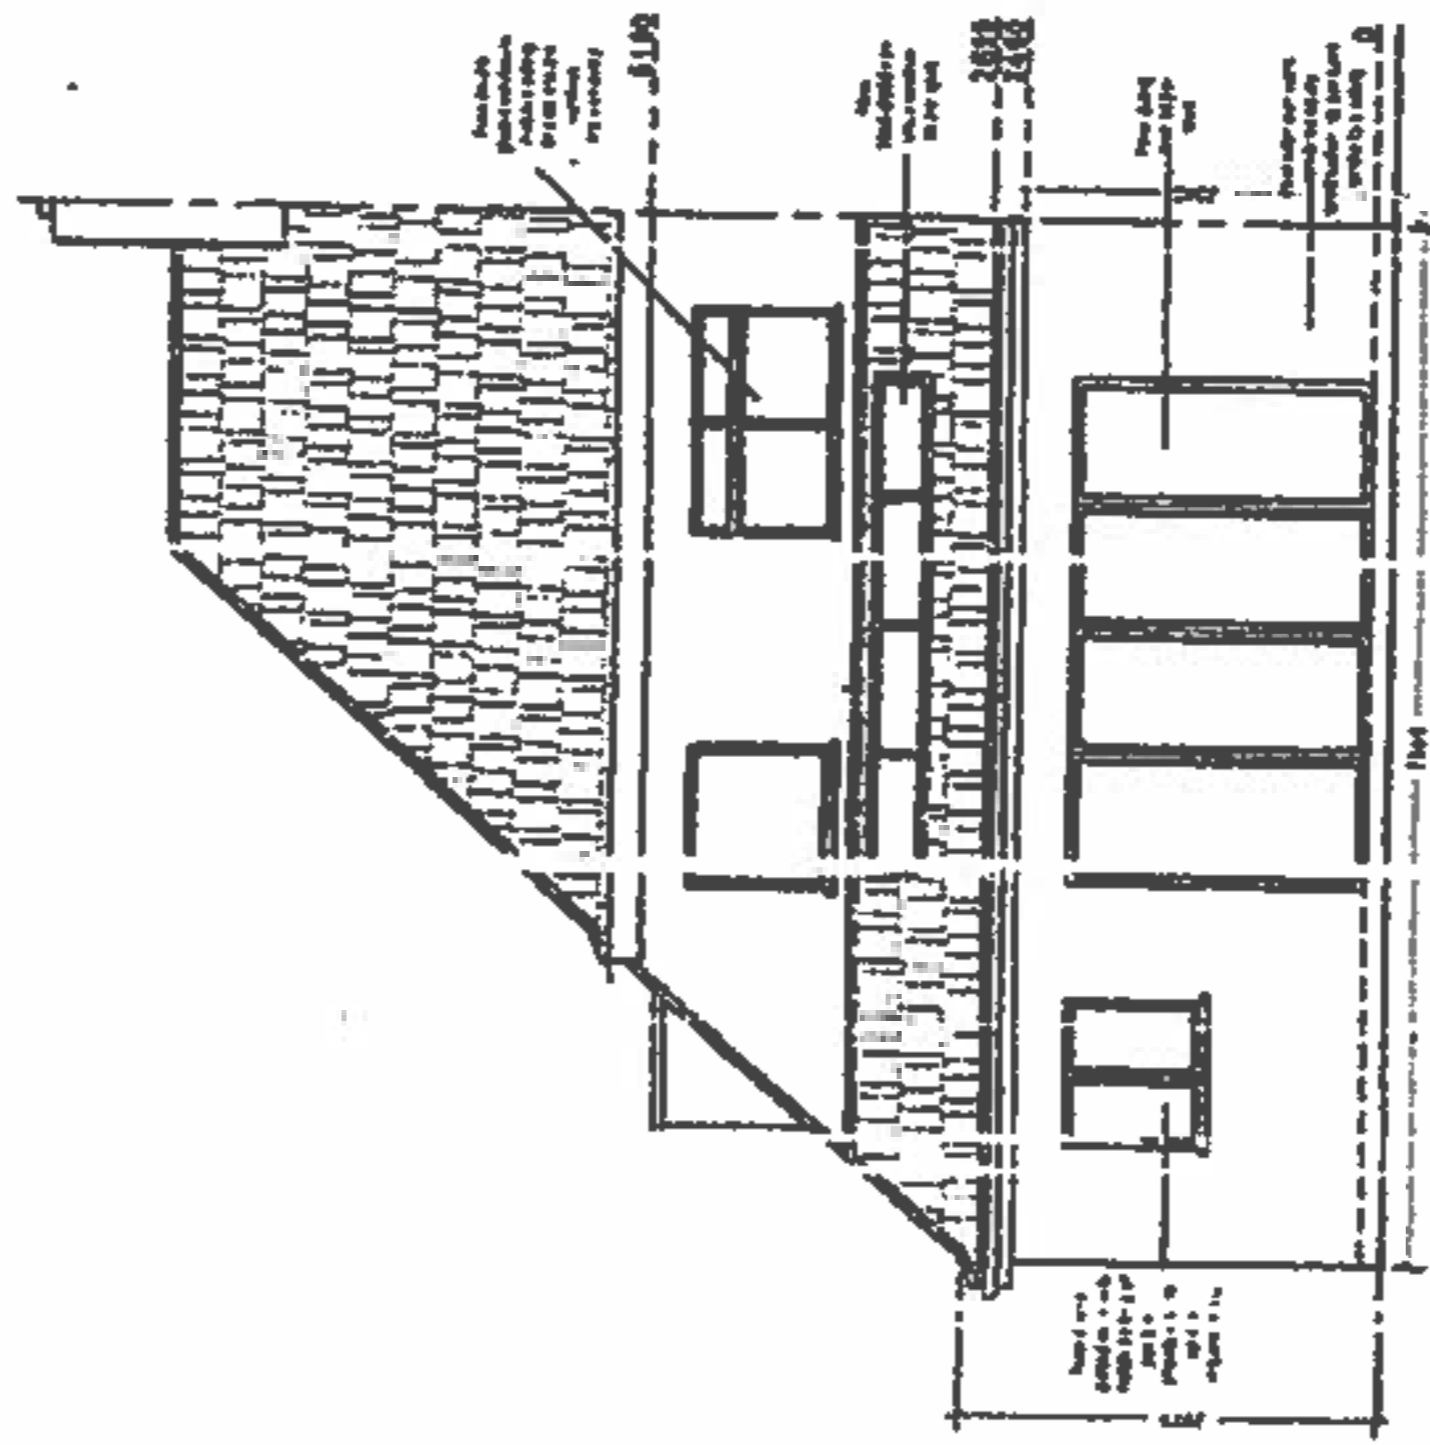

**ENSLING**  
**South Elevation**  
 Scale 1:50

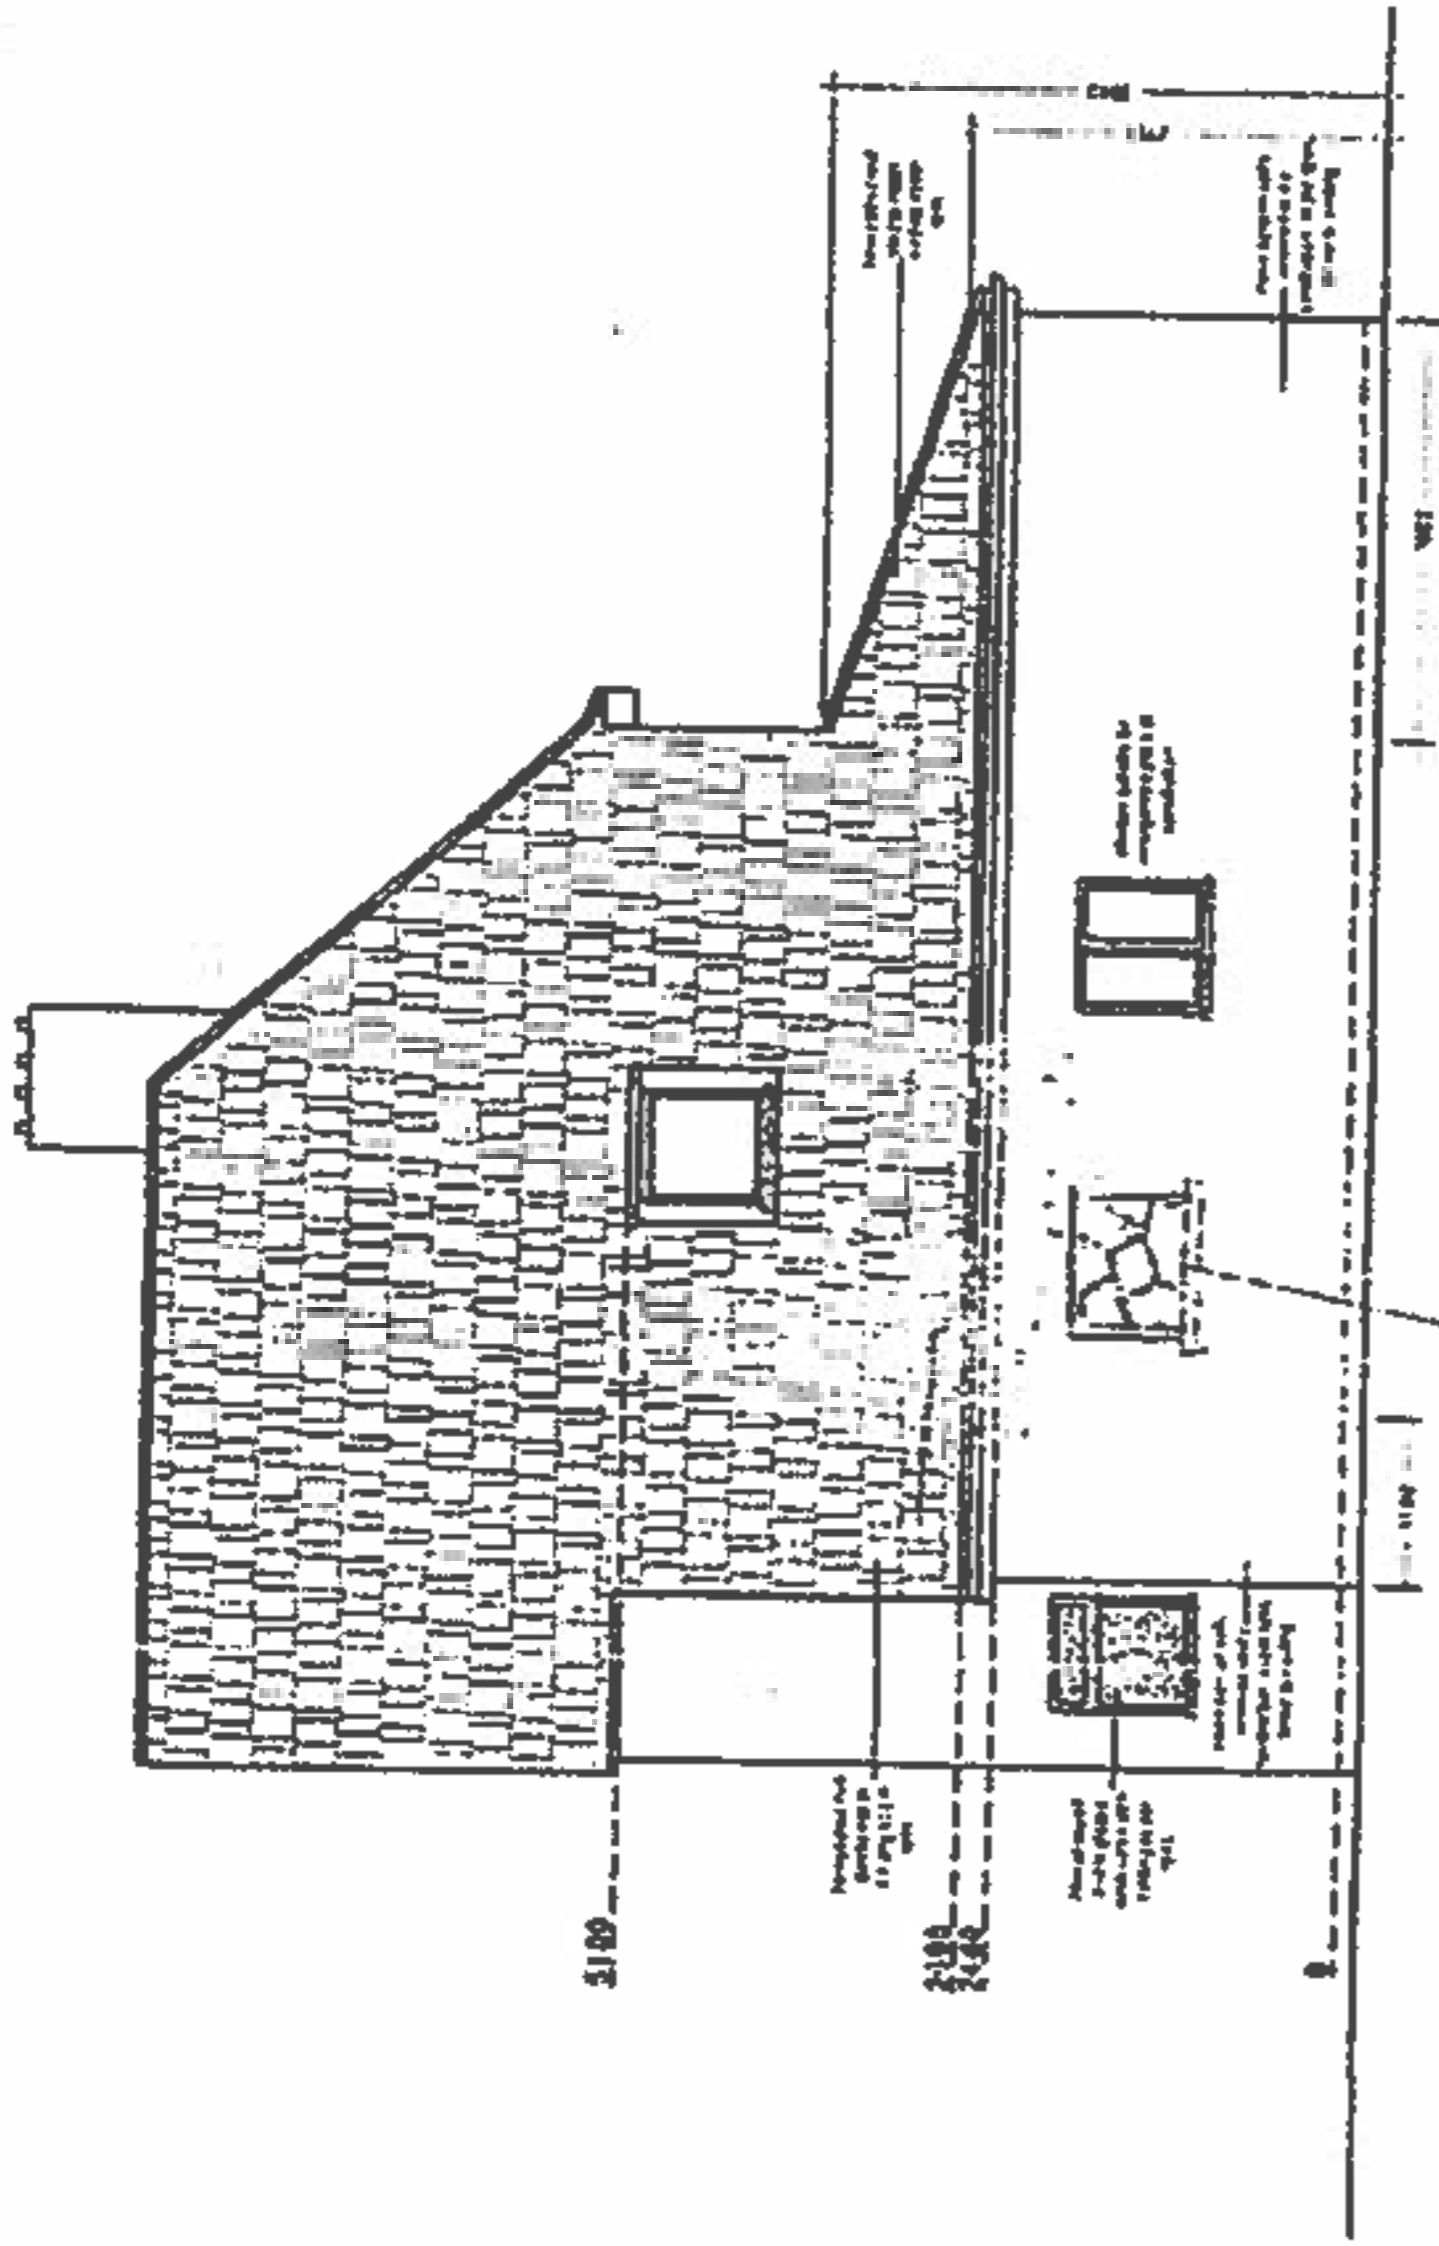

**Proposed West Elevation**  
 Scale 1:50  
 PROPOSED MILLUM STAINED GLASS

**7** **rkiplan**

74 Cardiff Road,  
 CF15 7CE  
 enquiries: @ArkiPlan.co.uk

client:  
 55 Woodborough Road,  
 Whitcombe,  
 North Somerset  
 BS25 1AG

job:  
 WOODBOROUGH DRIVEWAY  
 date:  
 27 April 2016  
 scale:  
 As Shown @ A1

drawing title:  
 As Shown  
 drawing number:  
 10-0270-004

