





PROPOSED REAR ELEVATION

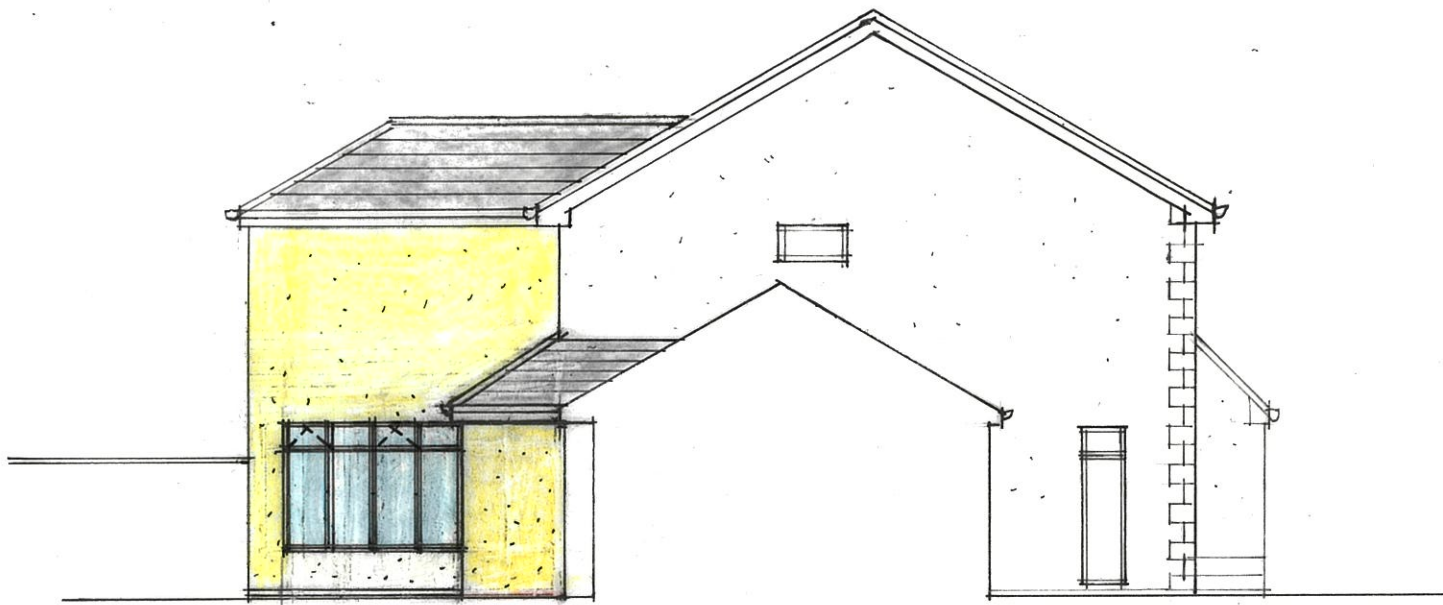


PROPOSED SIDE ELEVATION

PROPOSED EXTENSION EXTERNAL FINISHES

- ROOF: Grey double Roman concrete tiles to match
- FASCIA/SOFFITS: White upvc
- GUTTERS/DOWNPipes: White upvc
- EXTERNAL WALLS: Render & facing brick to match
- WINDOWS: White upvc double glazed units to match

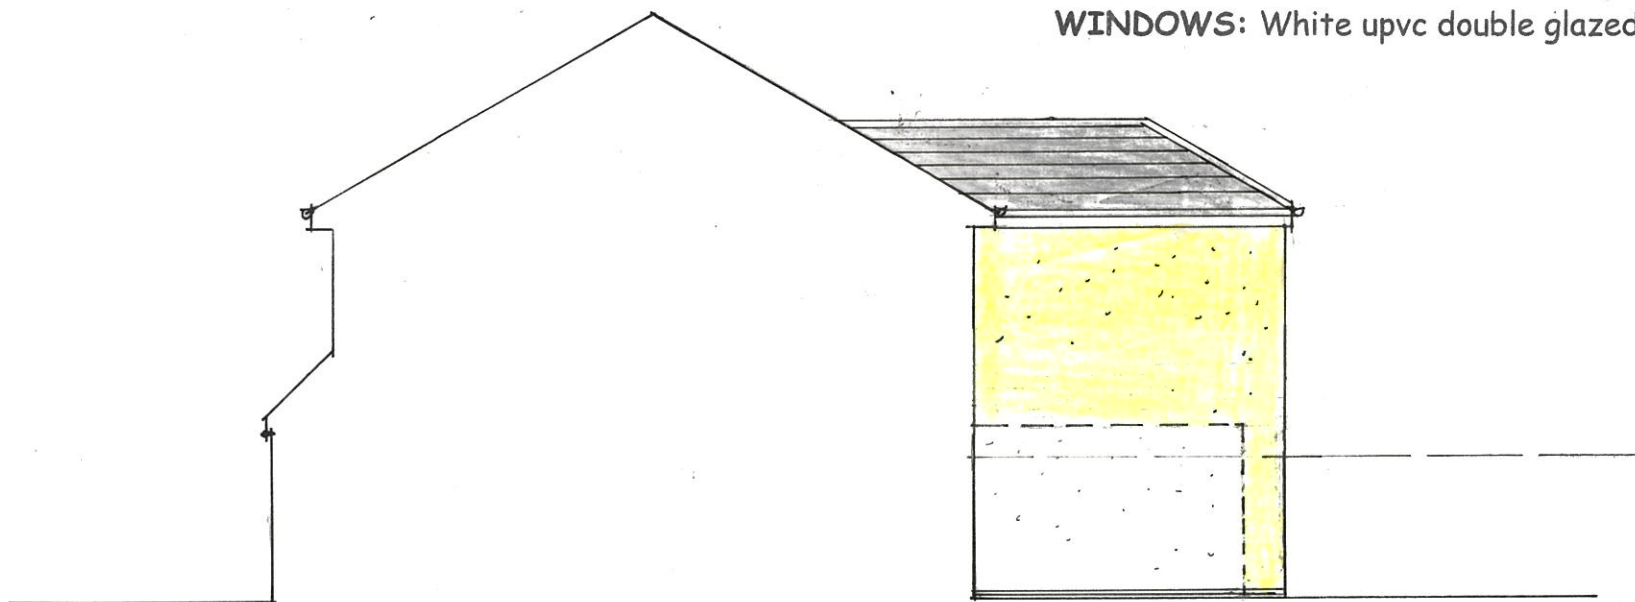

PROPOSED SIDE ELEVATION

 

FIRST FLOOR REAR EXTENSION ABOVE EXISTING
 CONSERVATORY AND SINGLE STOREY REAR
 EXTENSION
 25 BROOM FARM CLOSE, NAILSEA, BS48 4YJ
 PROPOSED ELEVATIONS
 SCALE 1 : 100