





EXISTING REAR ELEVATION

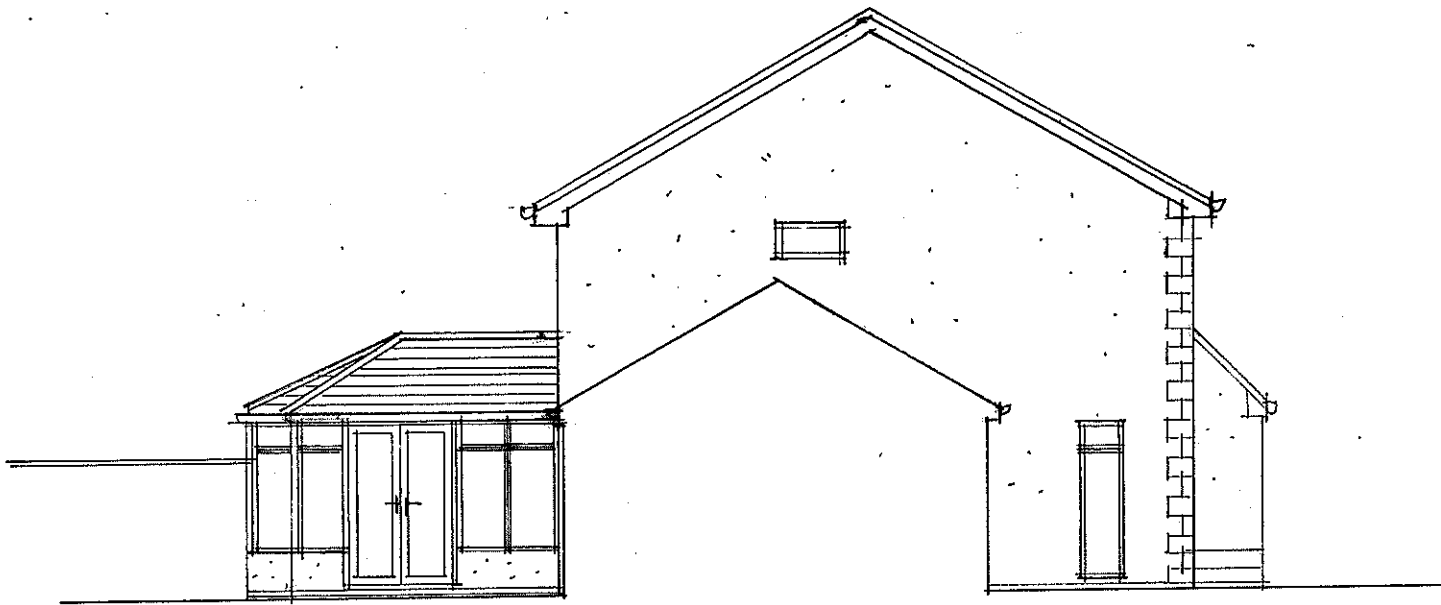


EXISTING SIDE ELEVATION

EXISTING EXTERNAL FINISHES

- ROOF: Grey profiled concrete tiles
- FASCIAS/SOFFITS: White upvc
- GUTTERS/DOWNPIPES: White upvc
- EXTERNAL WALLS: Cement render painted white and grey facing brick base course
- WINDOWS: White upvc double glazed units

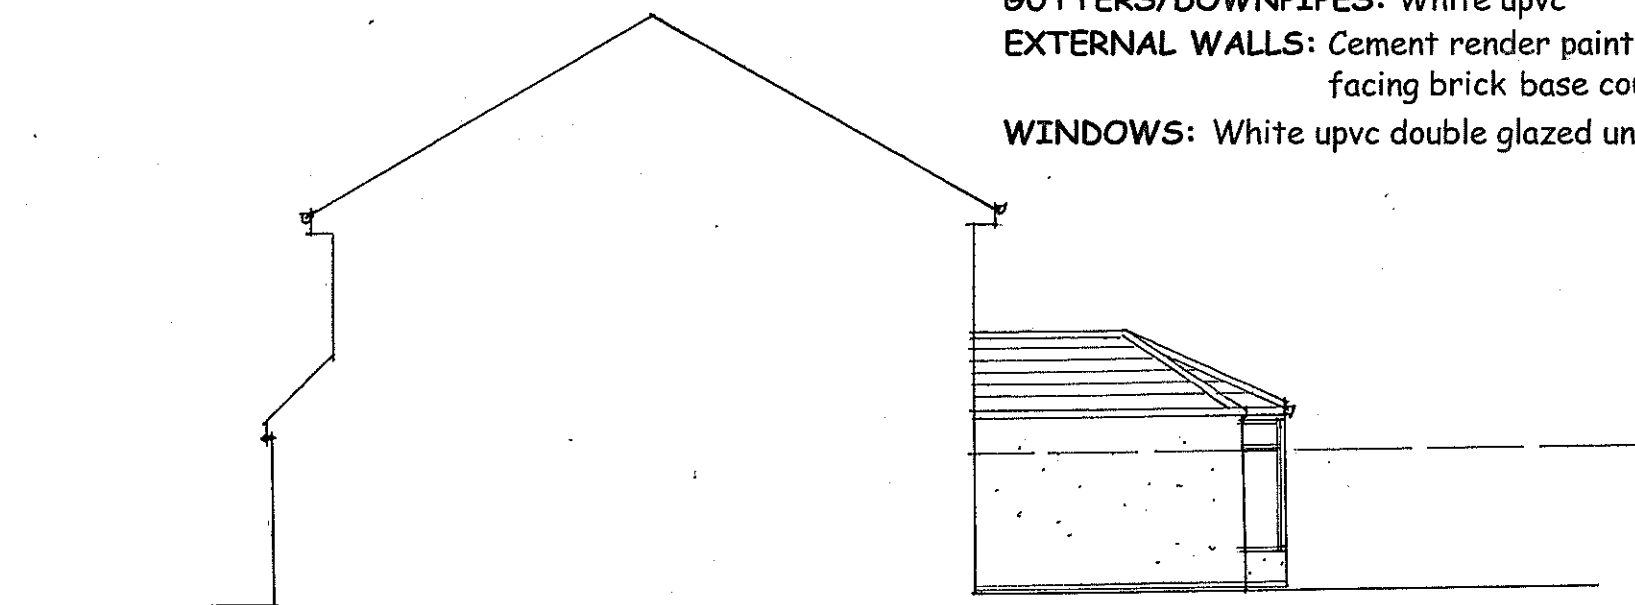

EXISTING SIDE ELEVATION

 

FIRST FLOOR REAR EXTENSION ABOVE EXISTING
 CONSERVATORY AND SINGLE STOREY REAR
 EXTENSION
 25 BROOM FARM CLOSE, NAILSEA, BS48 4YJ
 EXISTING ELEVATIONS
 SCALE 1 : 100