

STUDIOANARES

110 Clarence Road
Hackney E5 8JA

+44 783219 8523
+44 208510 9672

www.anares.co.uk

Project Title
85 Longfield
Avenue
Enfield
EN3 5RT

Date
February 2024

Drawing Title
Site plan



Reference
LongfieldAvenue0001

Revision

This drawing is copyright and may not be copied or altered without express written permission from Studio Anares.

All the dimensions on this drawing design intent only and they must be checked by the contractors on site.

Scale
1/1250 at A3

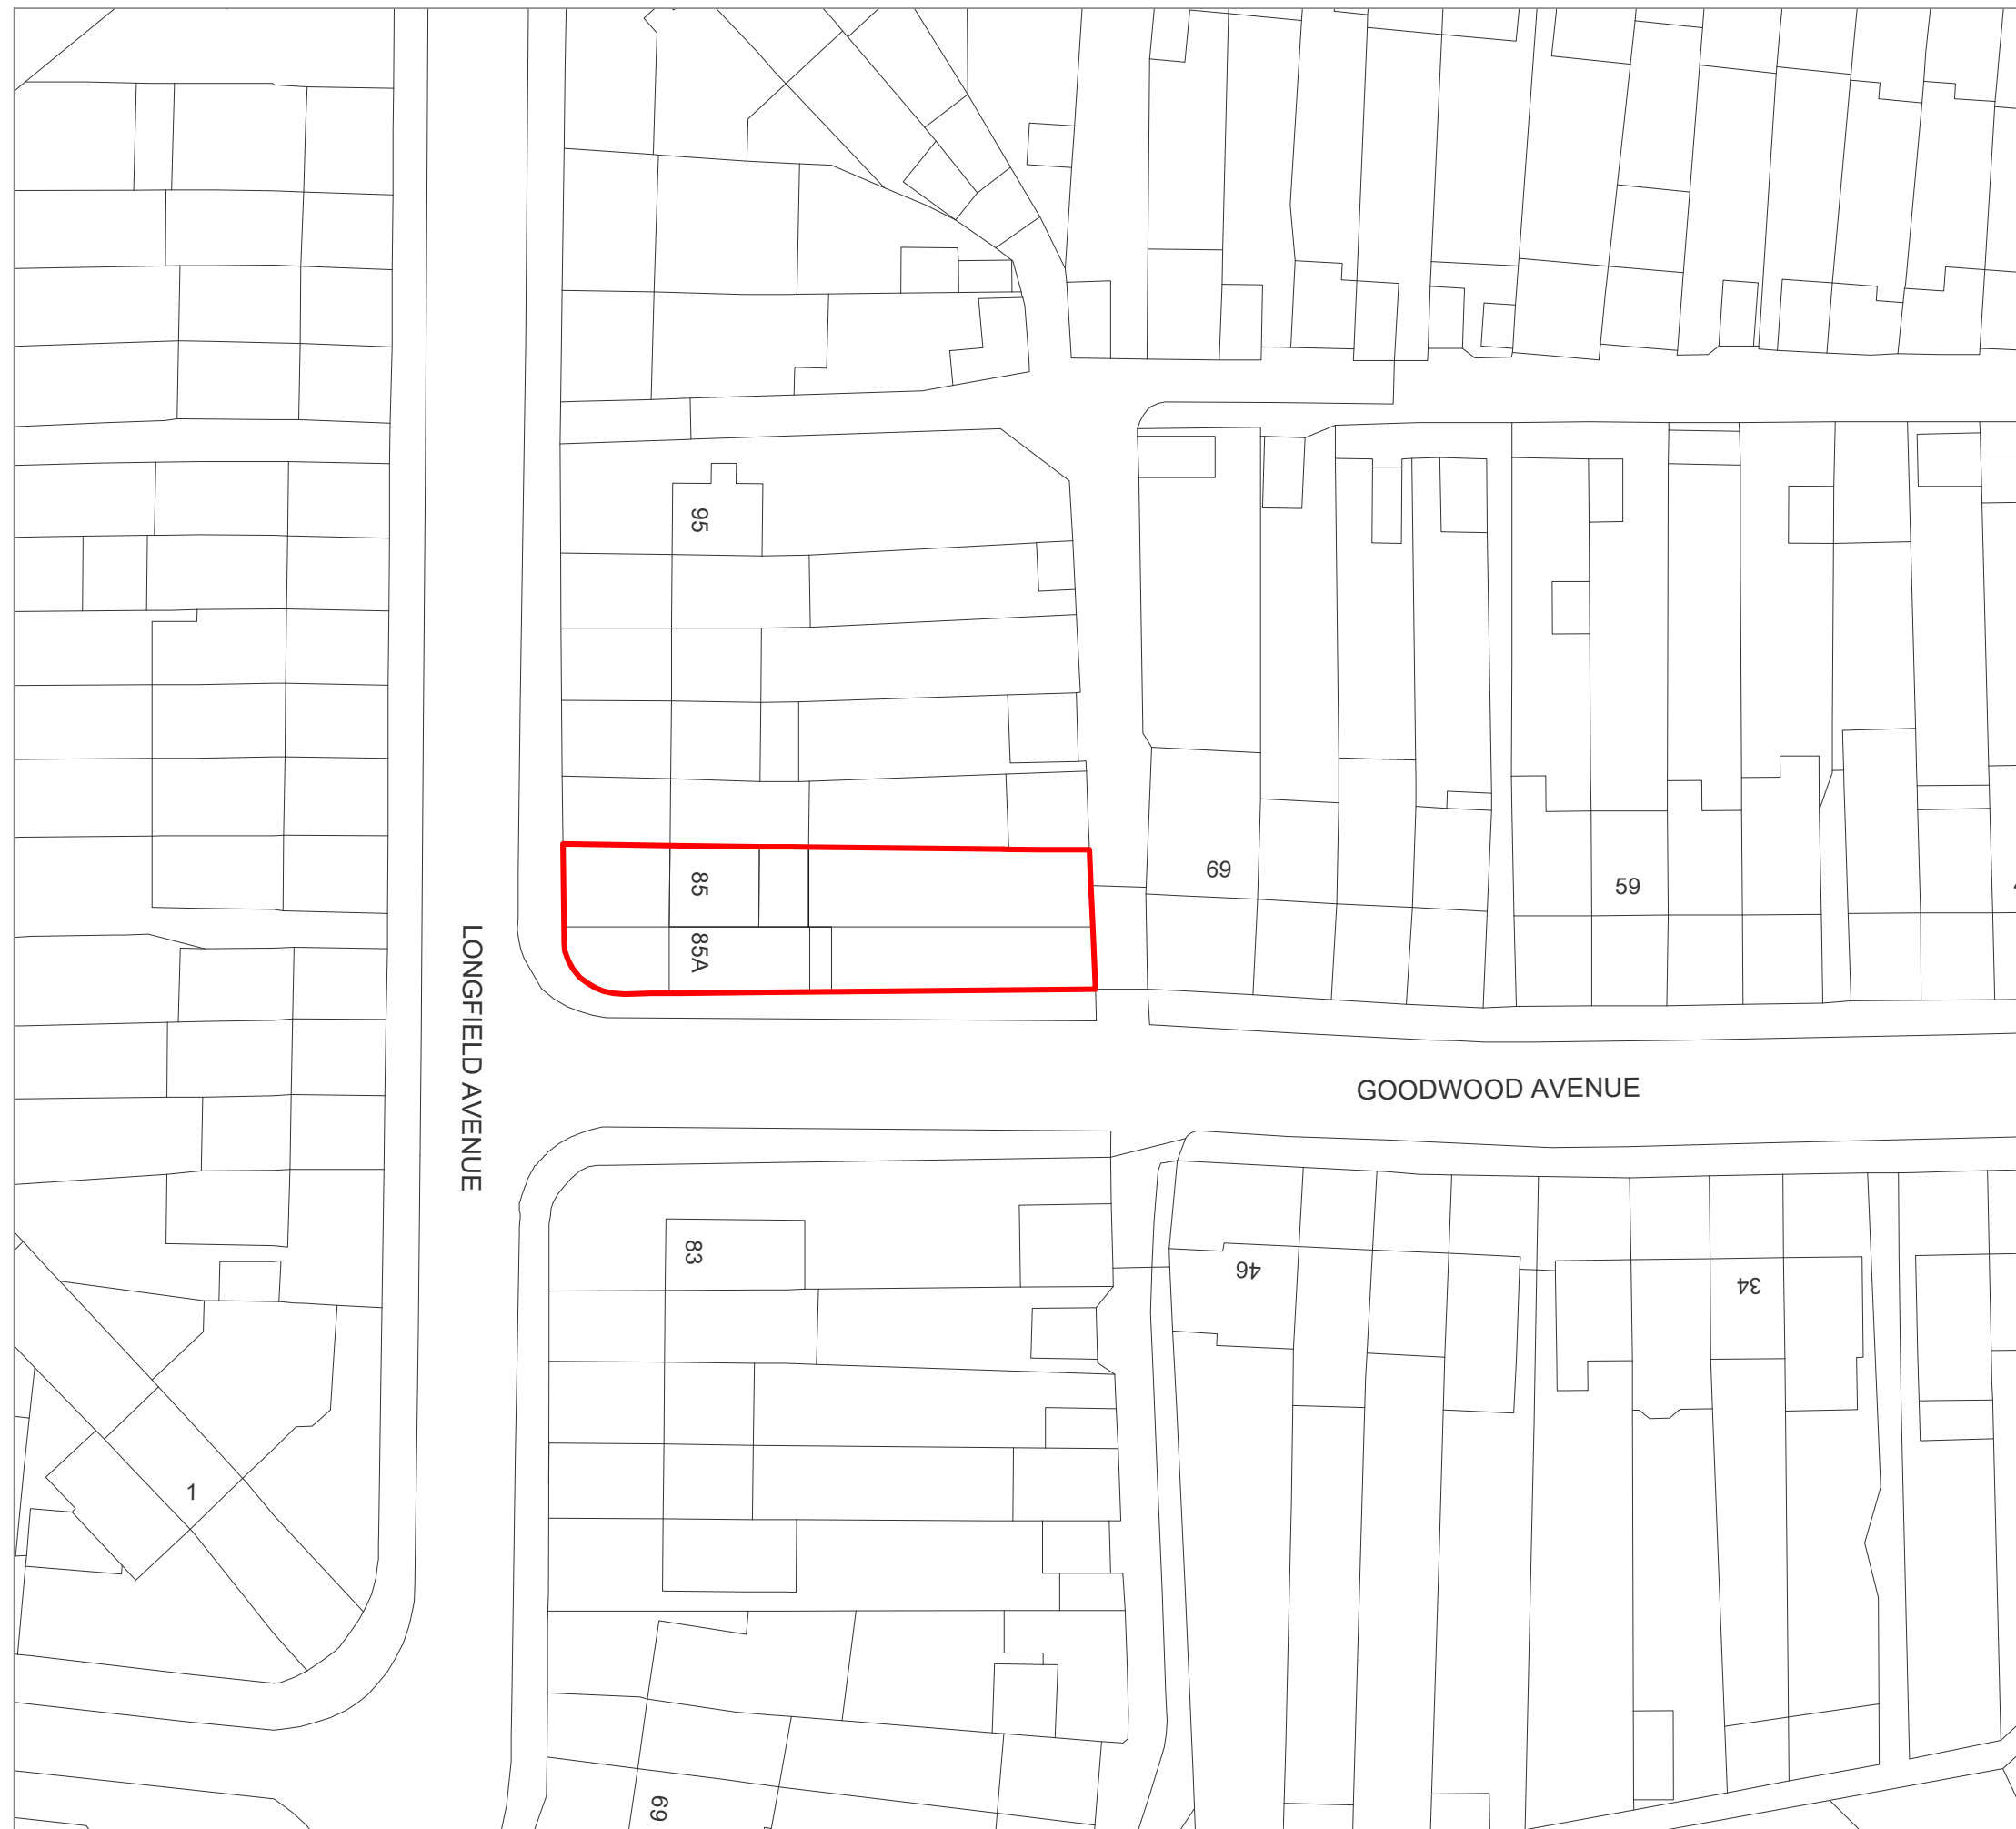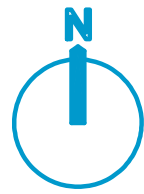

STUDIOANARES

110 Clarence Road
Hackney E5 8JA

+44 783219 8523
+44 208510 9672

www.anares.co.uk

Project Title
85 Longfield
Avenue
Enfield
EN3 5RT

Date
February 2024

Drawing Title
Existing Block Plan



Reference
LongfieldAvenue0002

Revision

This drawing is copyright and may not be copied or altered without express written permission from Studio Anares.

All the dimensions on this drawing design intent only and they must be checked by the contractors on site.

Scale
1/500 at A3

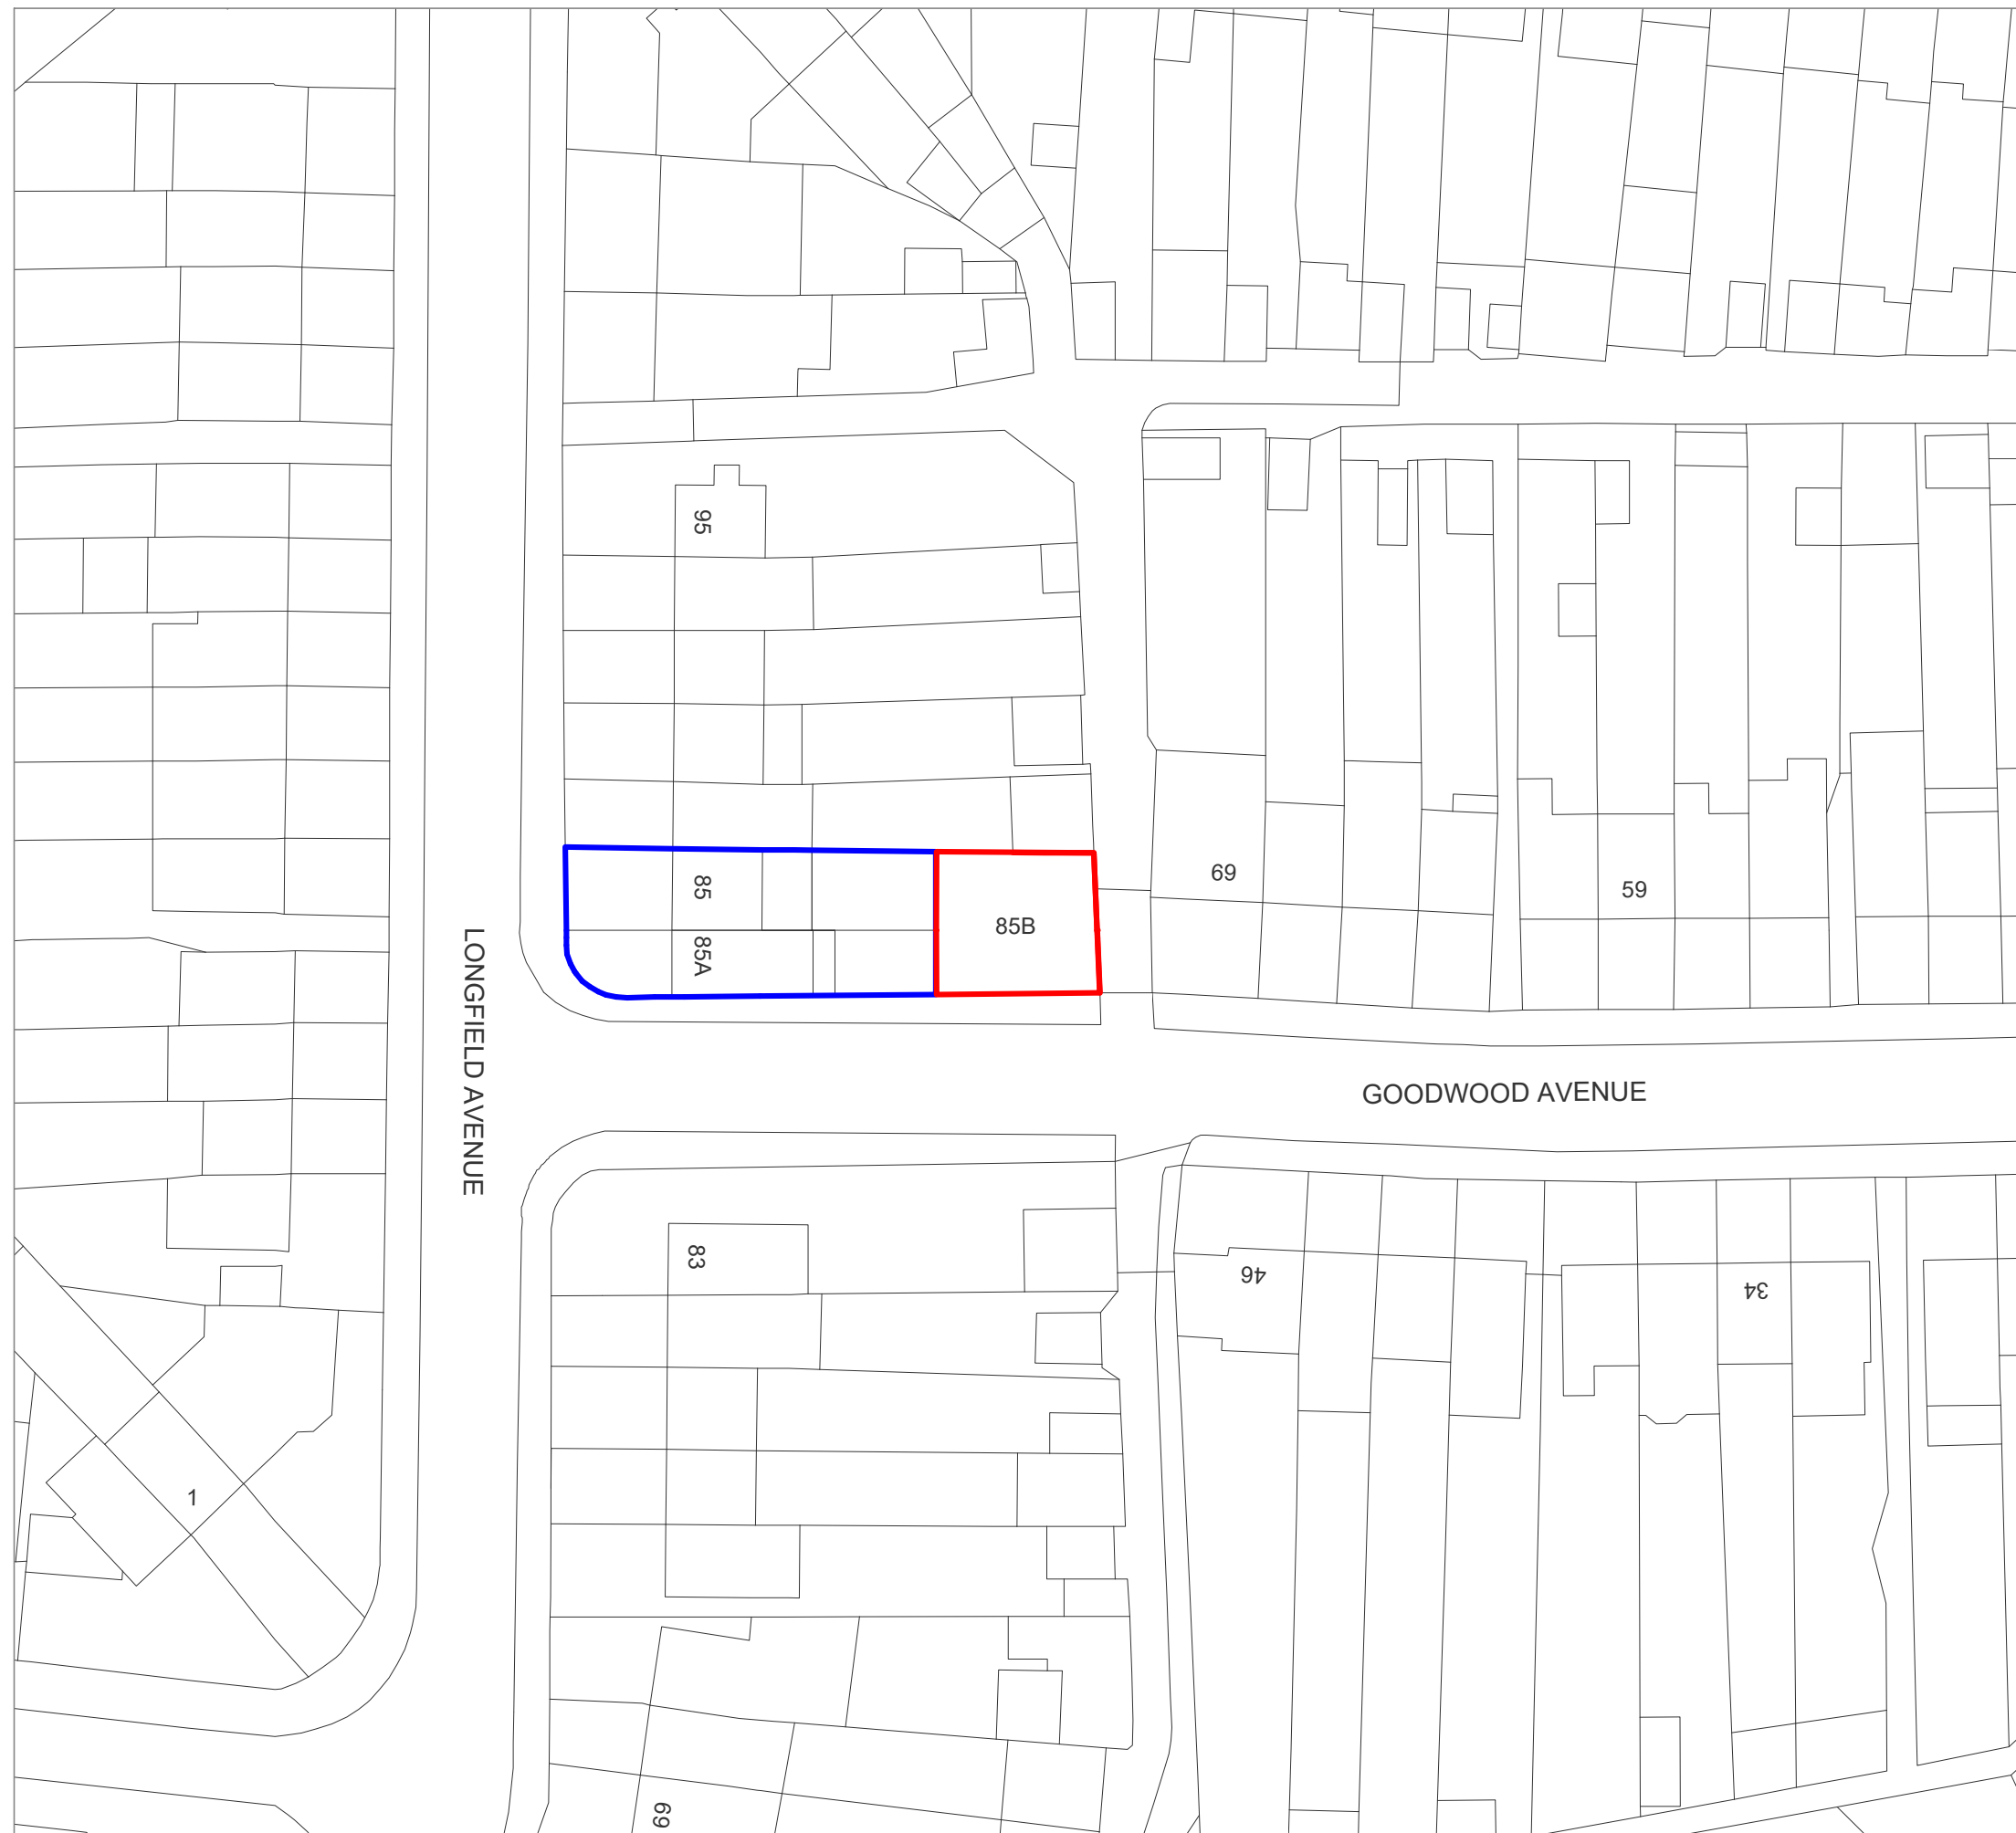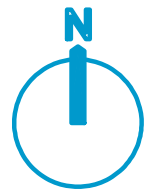

STUDIOANARES

110 Clarence Road
Hackney E5 8JA

+44 783219 8523
+44 208510 9672

www.anares.co.uk

Project Title
85 Longfield
Avenue
Enfield
EN3 5RT

Date
February 2024

Drawing Title
Proposed Block Plan



Reference
LongfieldAvenue0003

Revision

This drawing is copyright and may not
be copied or altered without express
written permission from Studio Anares.

All the dimensions on this drawing design
intent only and they must be checked by
the contractors on site.

003 PROPOSED BLOCK PLAN

Site boundary 
Other land owned by the applicant 

0 5m 25m 50m

Scale
1/500 at A3