

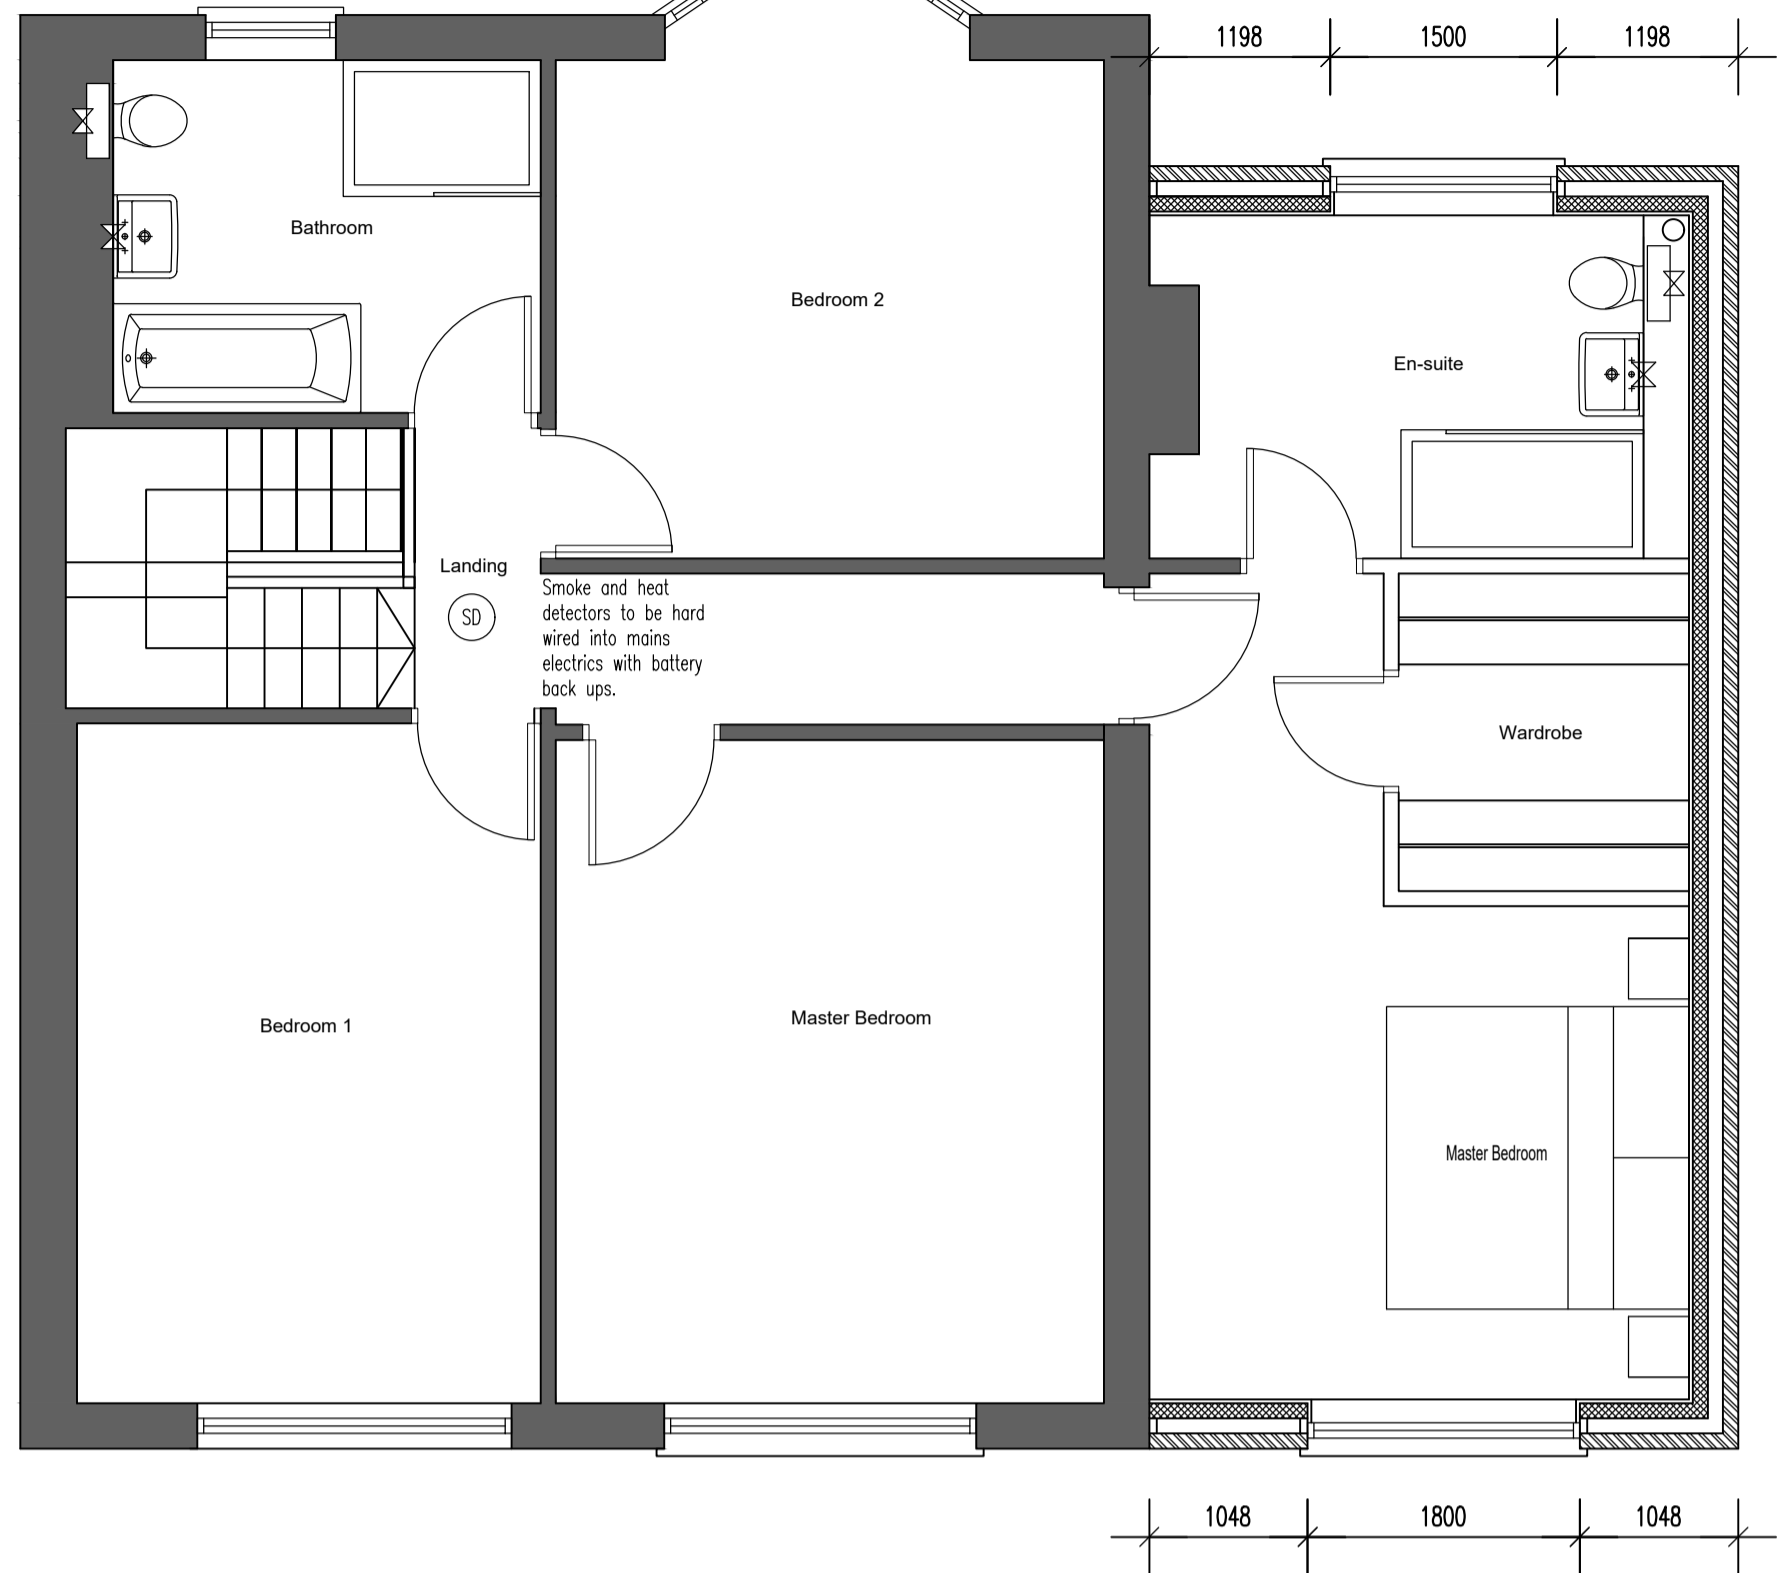





Existing Ground Floor Plan  
Scale: 1:50

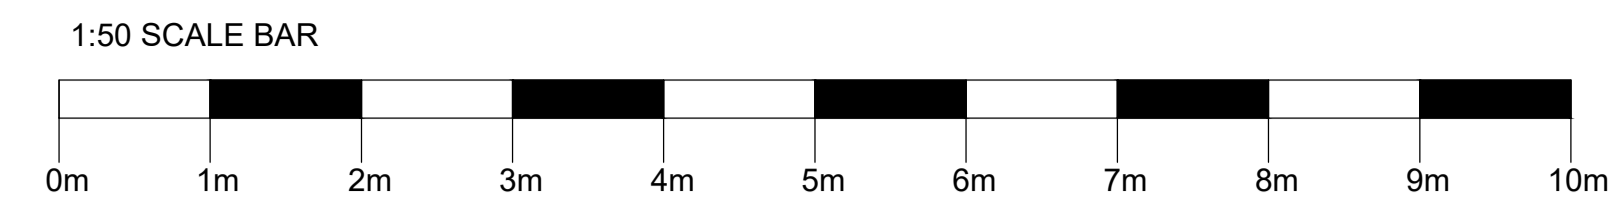


Existing First Floor Plan  
Scale: 1:50

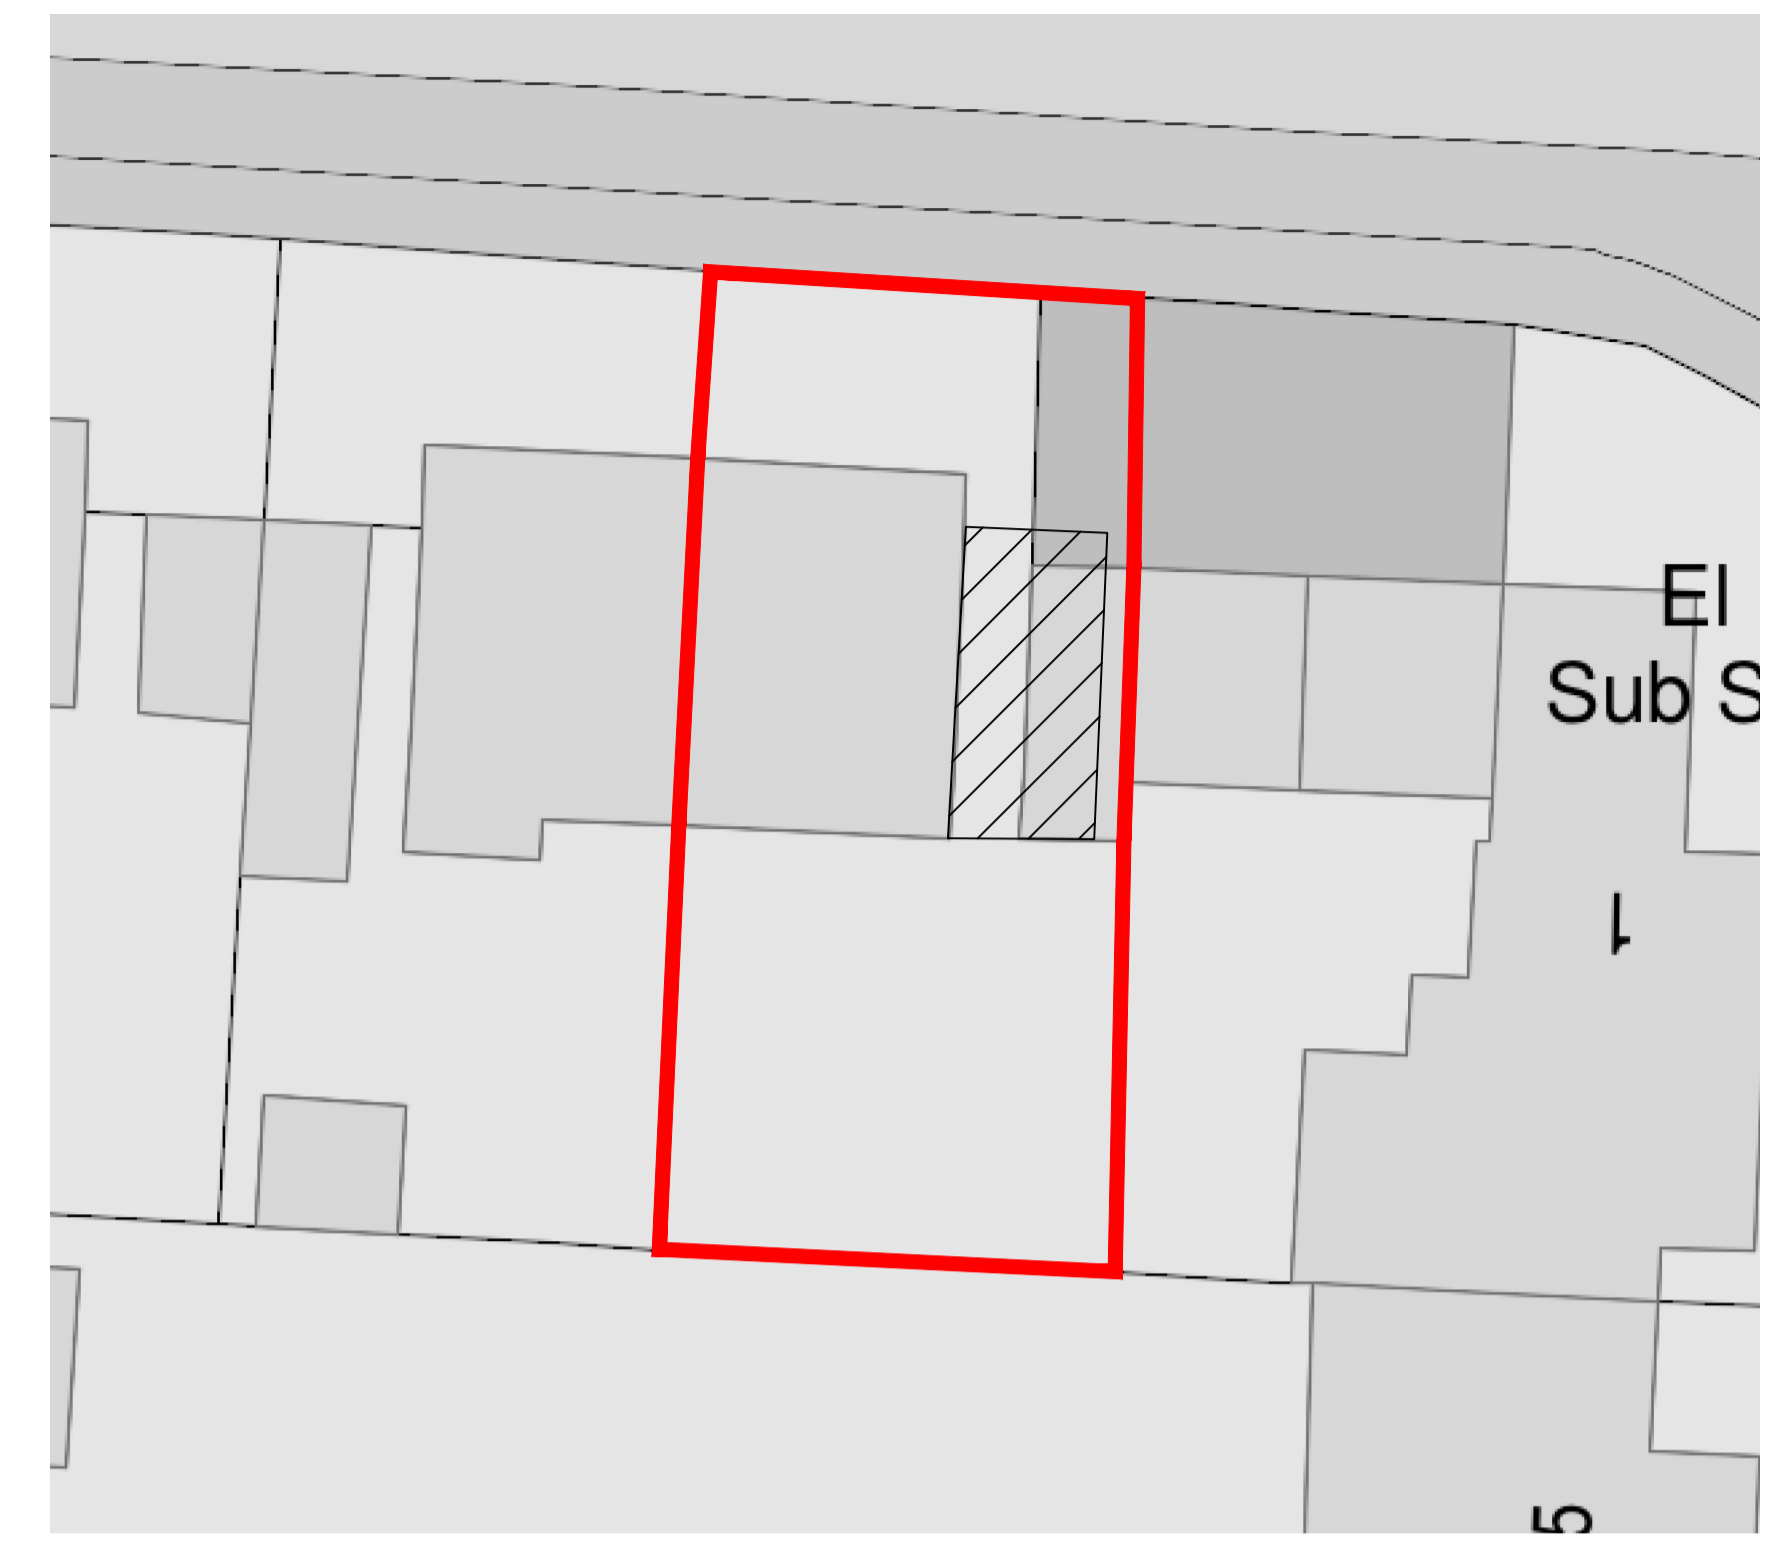


Site block Plan  
Scale: 1:200

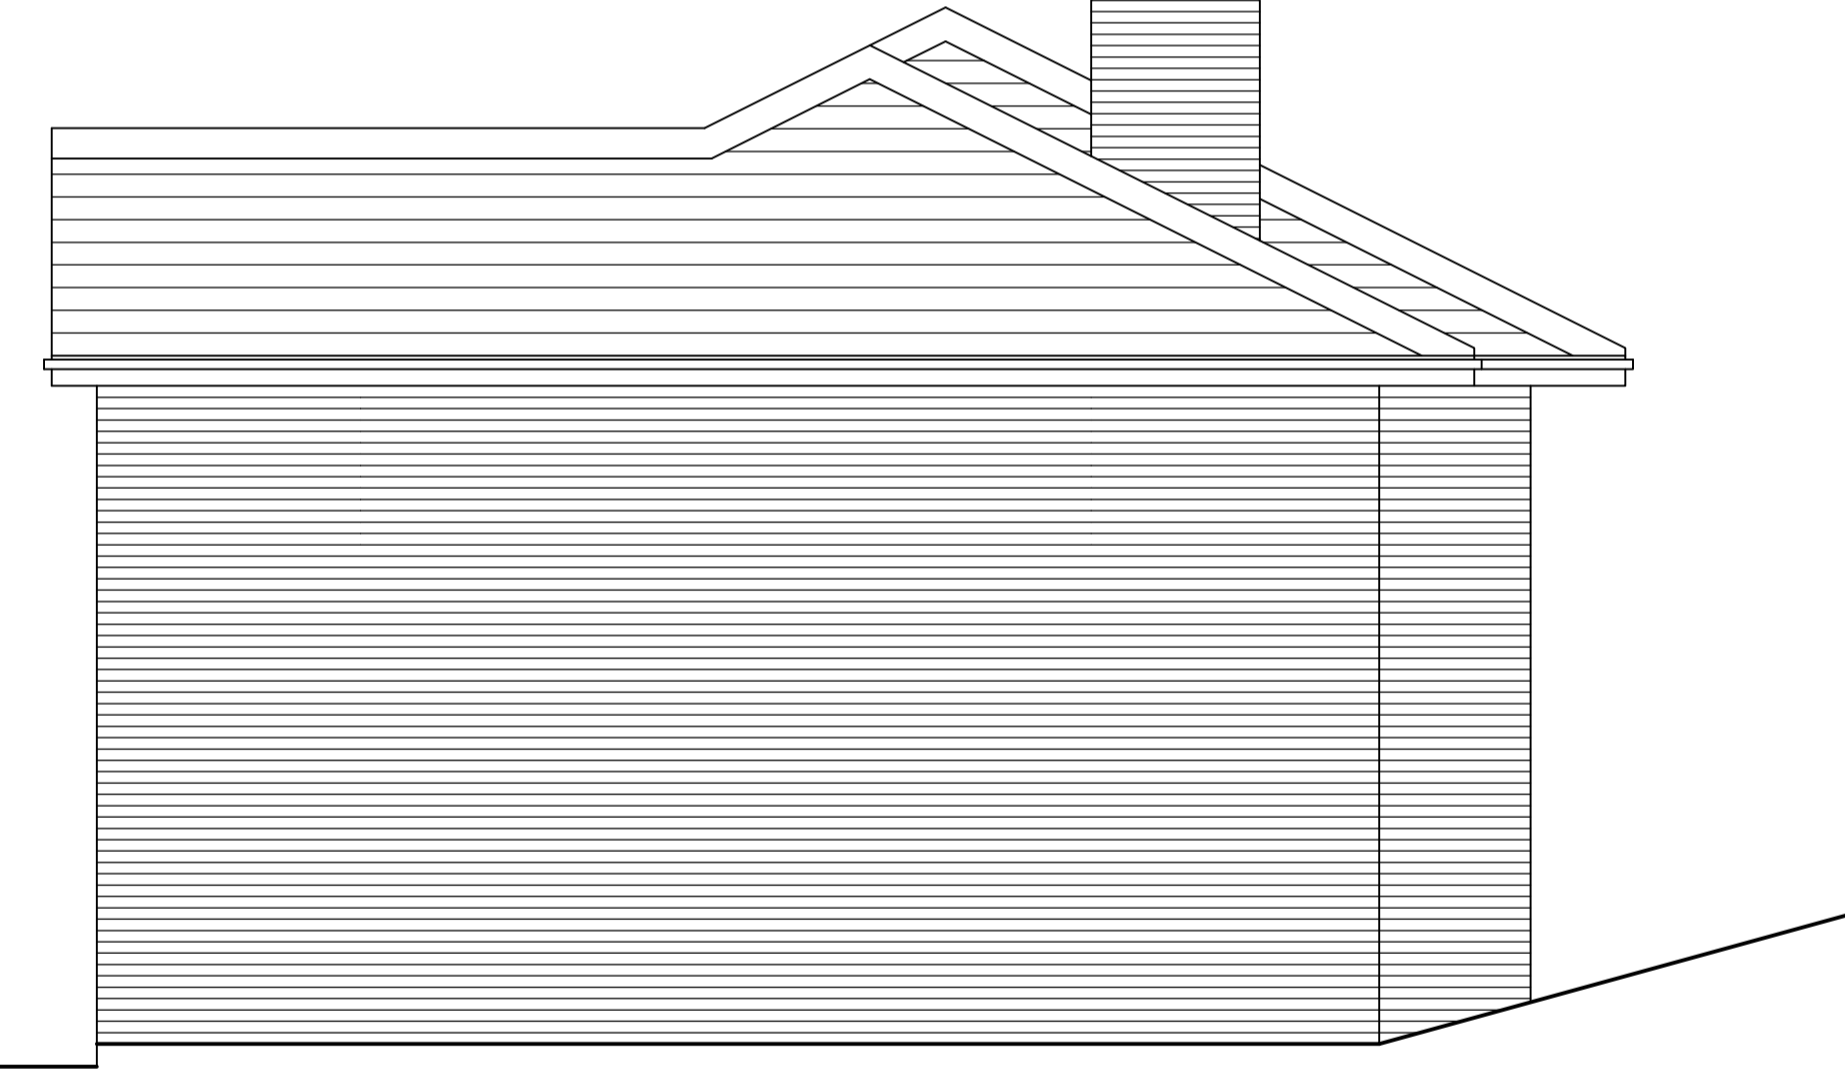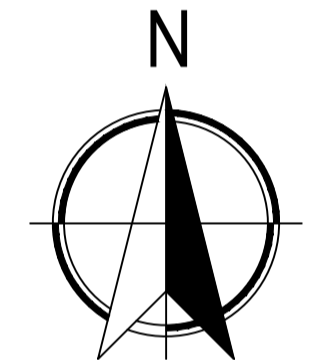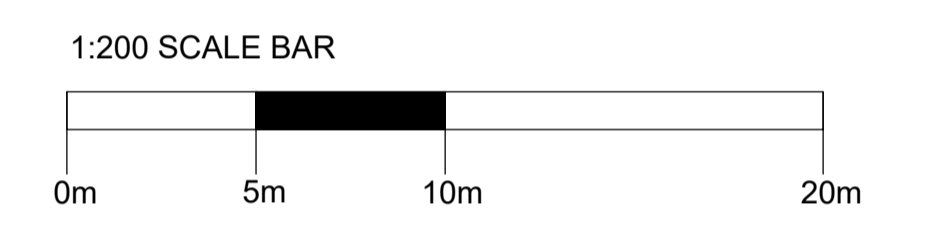

Existing East Facing Side Elevation  
Scale: 1:50

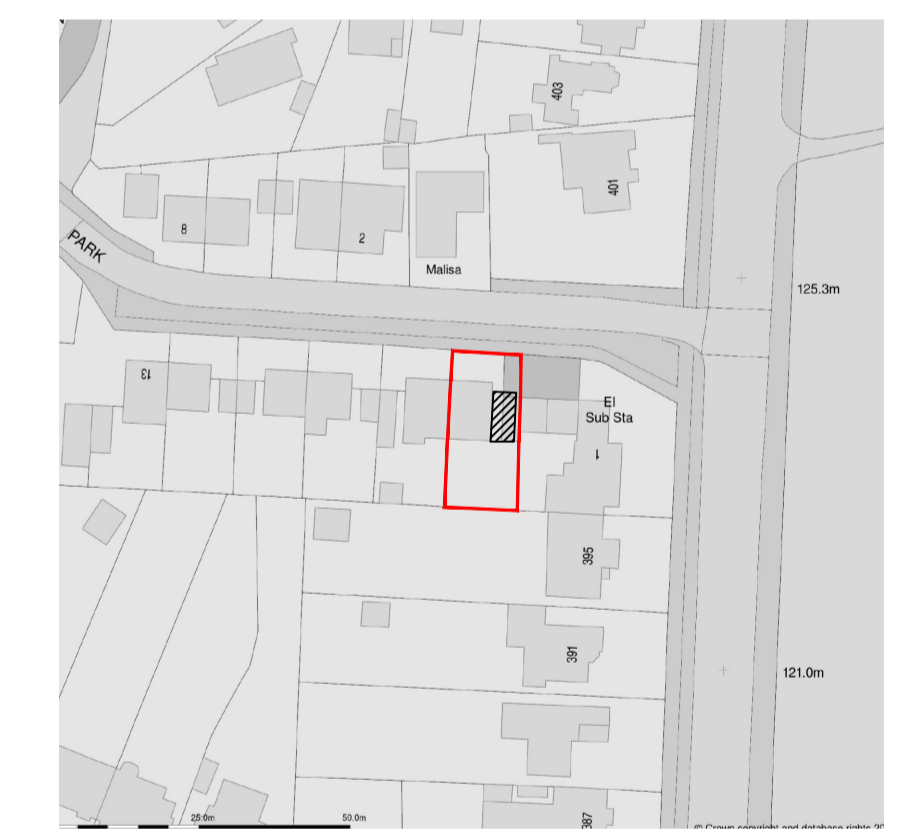

Site Location Plan  
Scale: 1:1250

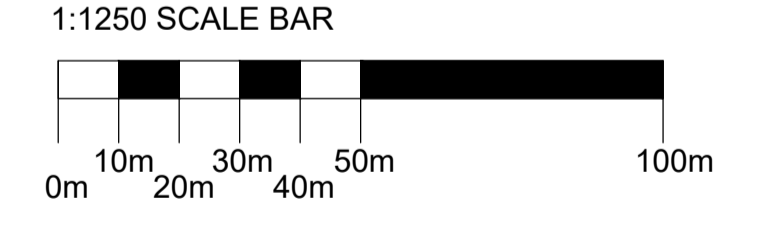

Proposed North Facing Front Elevation  
Scale: 1:50



Proposed South Facing Rear Elevation  
Scale: 1:50

PLANNING DRAWING



Mrs Lucas-Kirkwood  
3 Surrenden Park, Brighton, BN1 6XA  
Proposed Two Storey Side Extension  
Proposed Plans and Elevations  
March 2024  
Drawing 2023/101 A  
Scale: As shown @A1