



Existing Ground Floor Plan  
Scale: 1:50


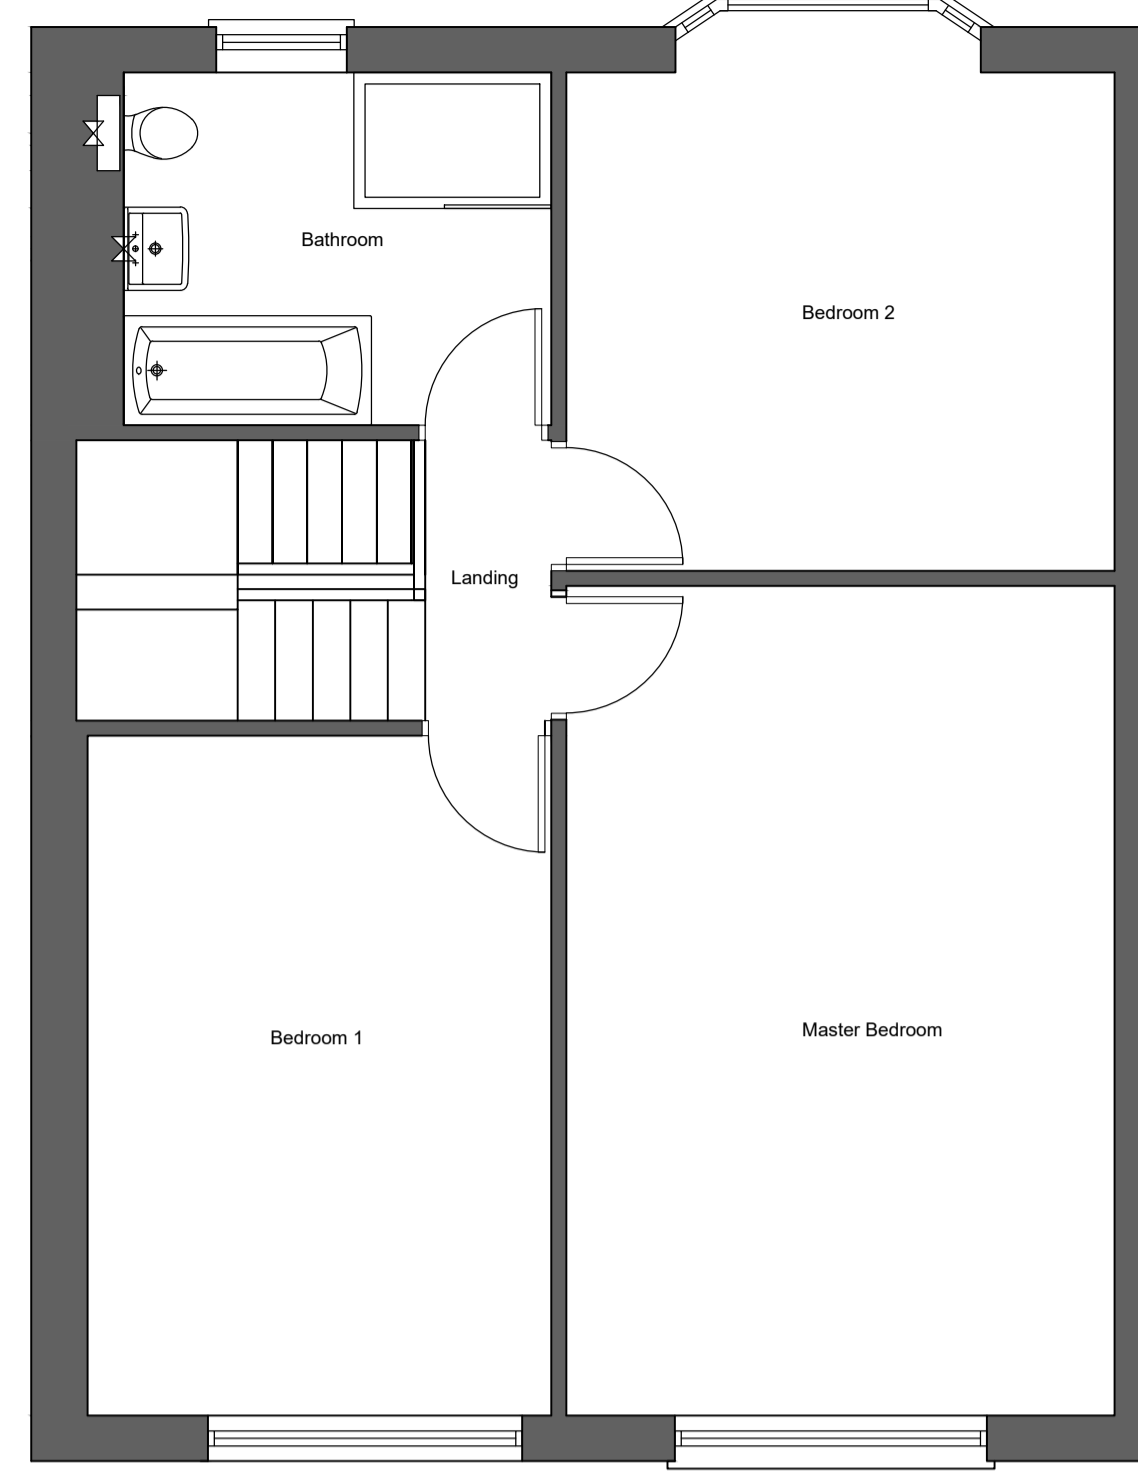


Existing First Floor Plan  
Scale: 1:50

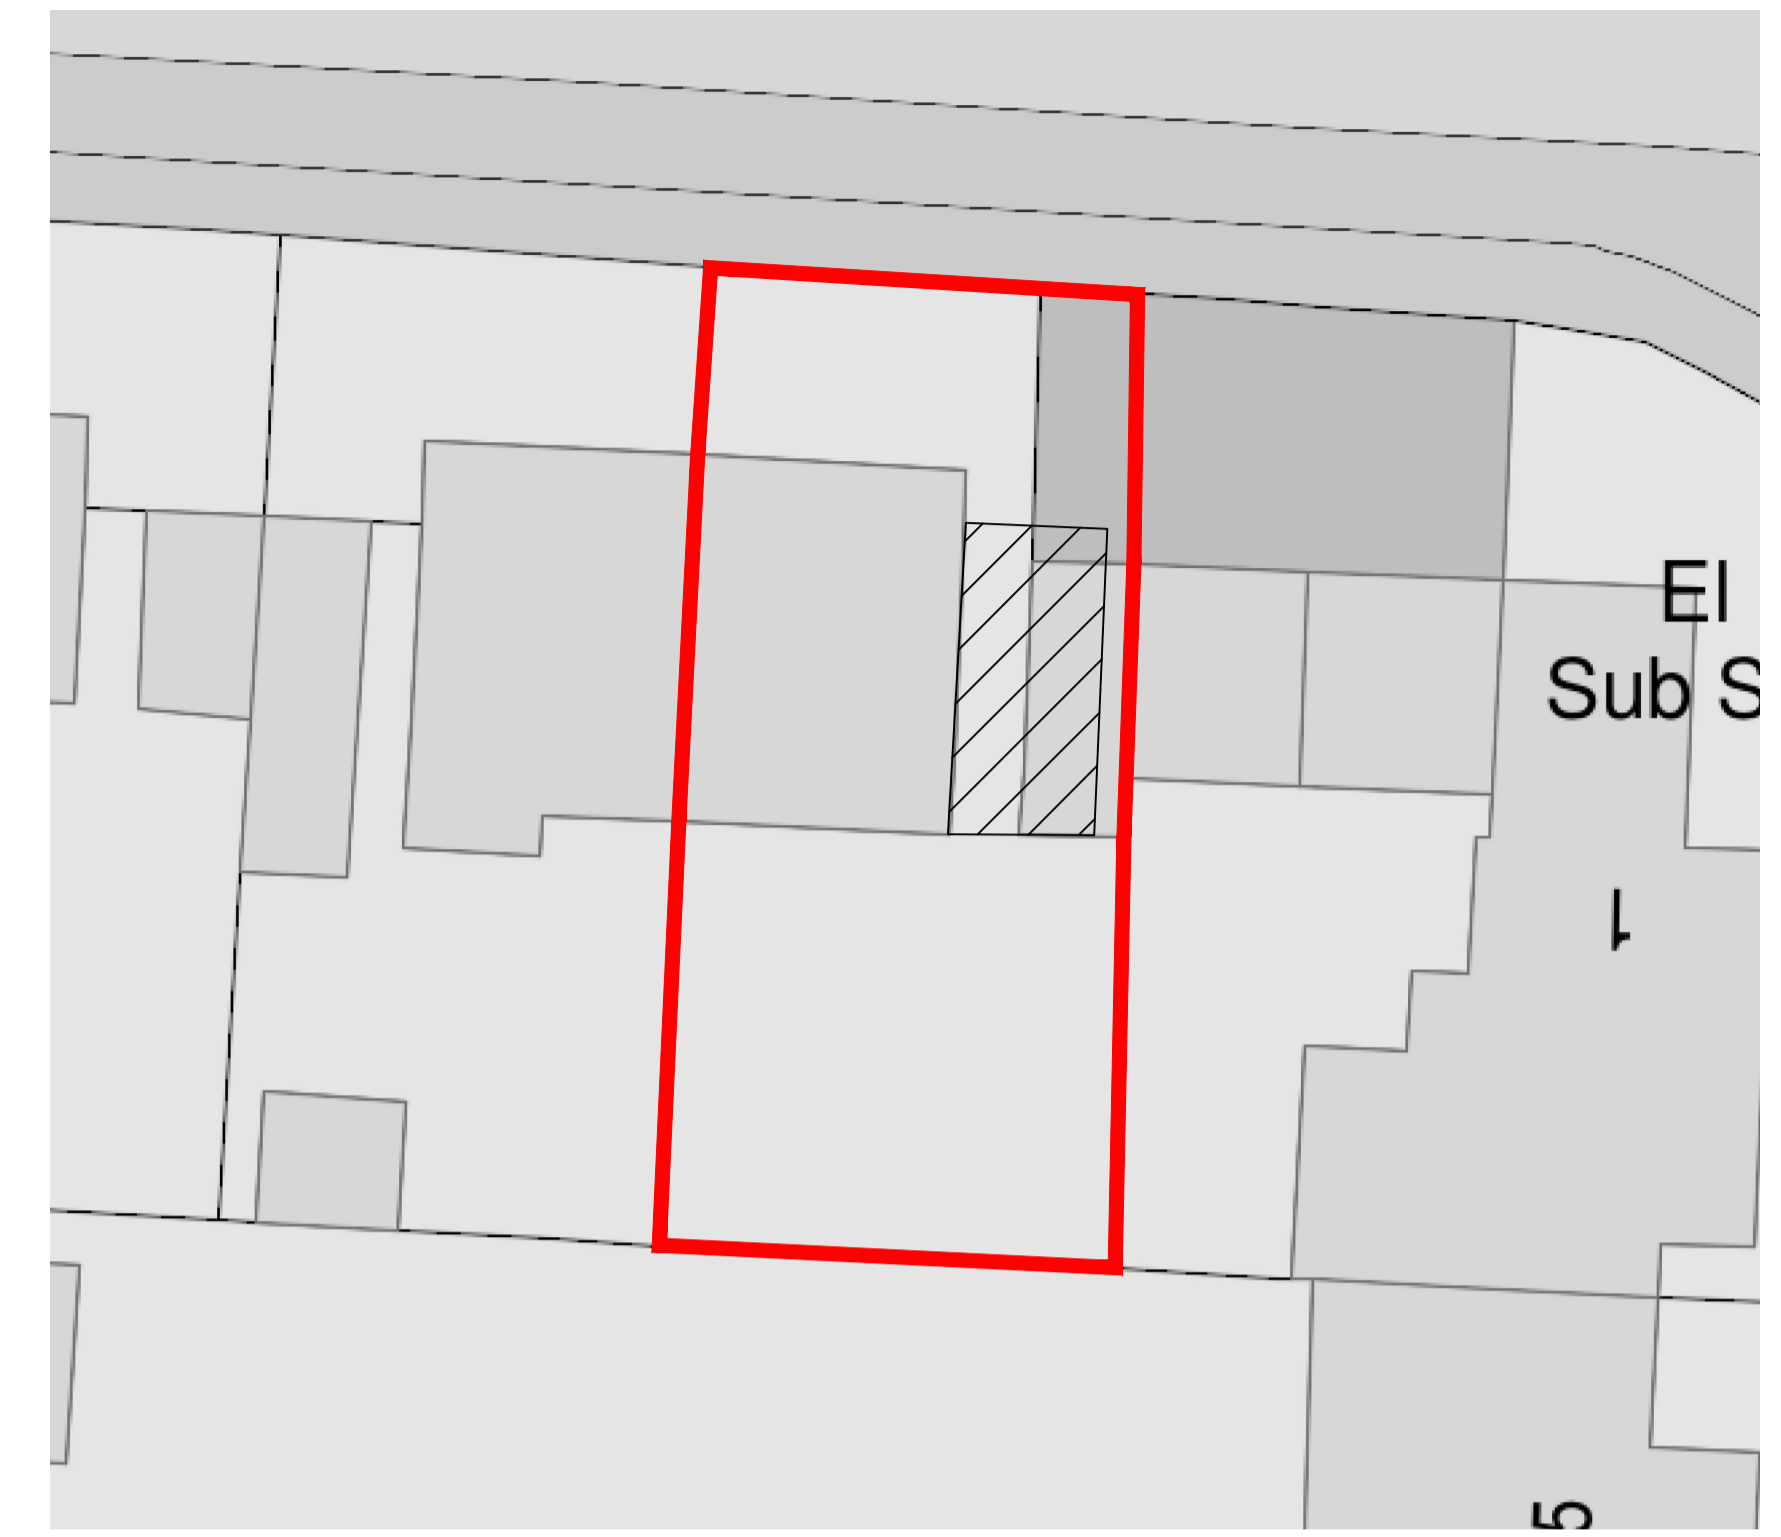

Site block Plan  
Scale: 1:200

1:200 SCALE BAR

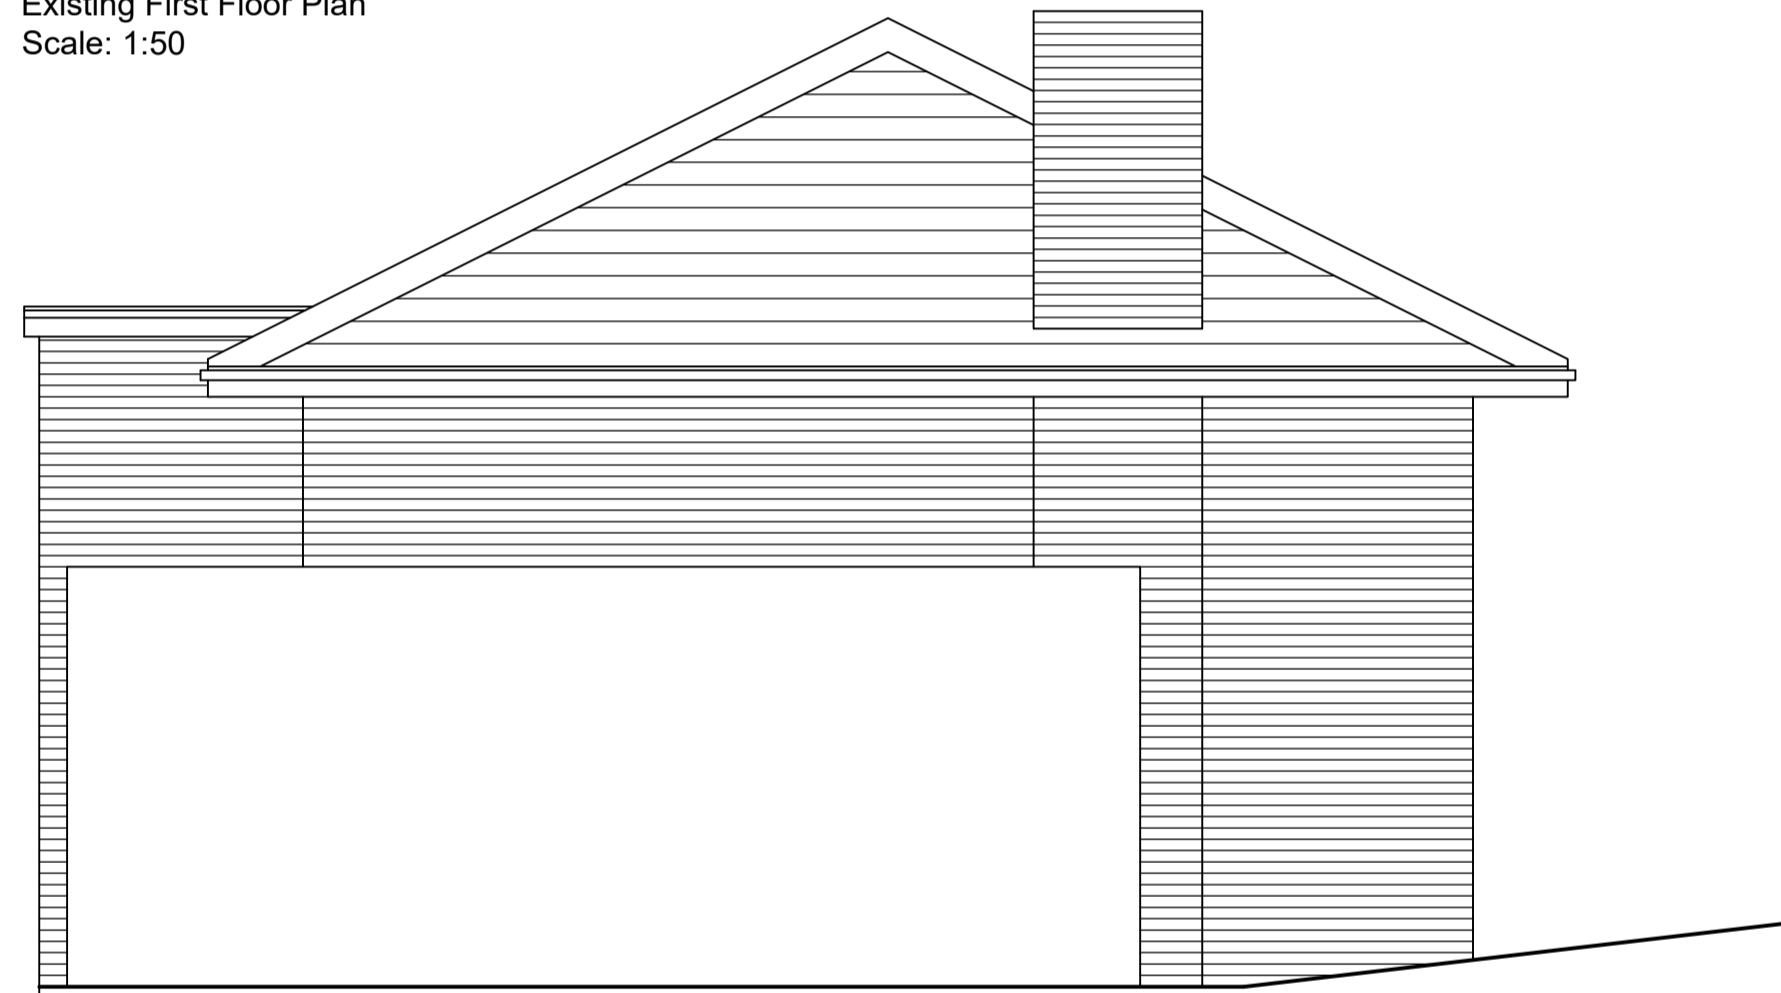
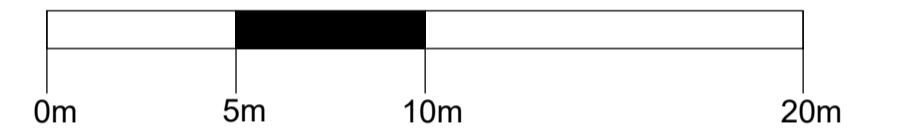


Existing East Facing Side Elevation  
Scale: 1:50



Existing North Facing Front Elevation  
Scale: 1:50


1:50 SCALE BAR

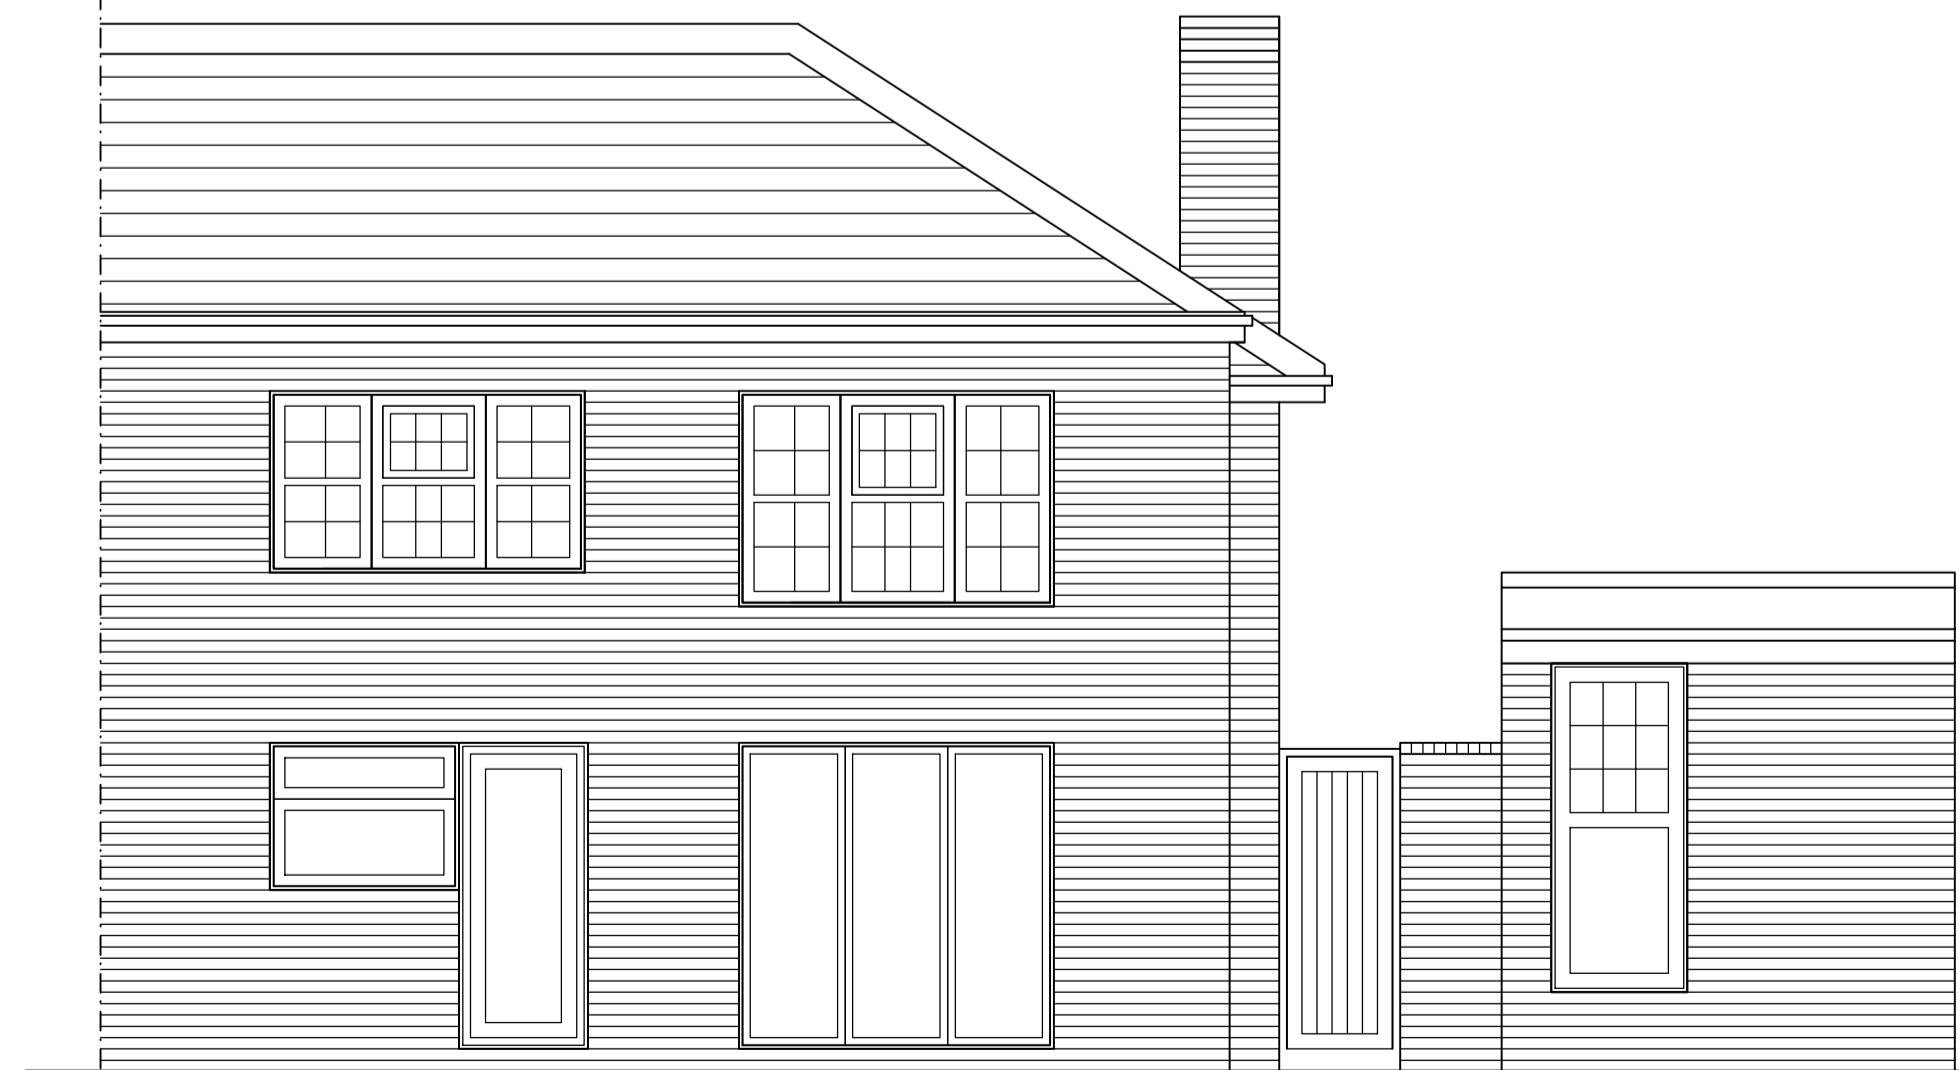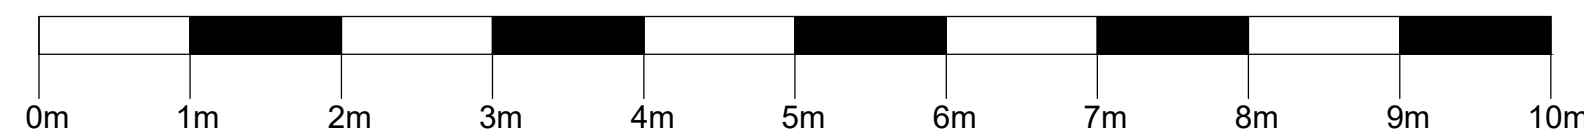

Existing South Facing Rear Elevation  
Scale: 1:50



Site Location Plan  
Scale: 1:1250

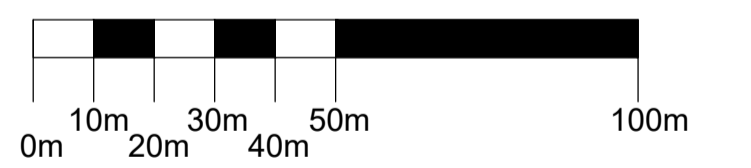

# PLANNING DRAWING



Mrs Lucas-Kirkwood  
3 Surrenden Park, Brighton, BN1 6XA  
Proposed Two Storey Side Extension  
Existing Plans and Elevations  
March 2024  
Drawing 2023/100 -  
Scale: As shown @A1