



This drawing is the property of Simon Middlecote Architecture Ltd. Copyright is reserved by them and the drawing is issued on the condition that it is not copied, reproduced, retained or disclosed to any unauthorised person, wholly or in part without the written consent of Simon Middlecote Architecture Ltd. All dimensions to be verified on site, do not scale drawing.


Note - All window and door sizes for pricing purposes only. Site measure required prior to manufacture of any replacement windows and doors

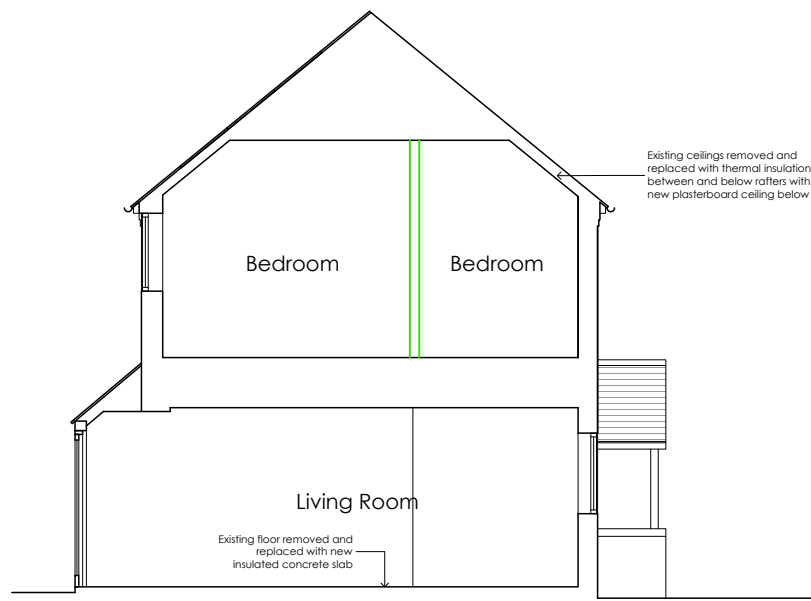


Section a-a

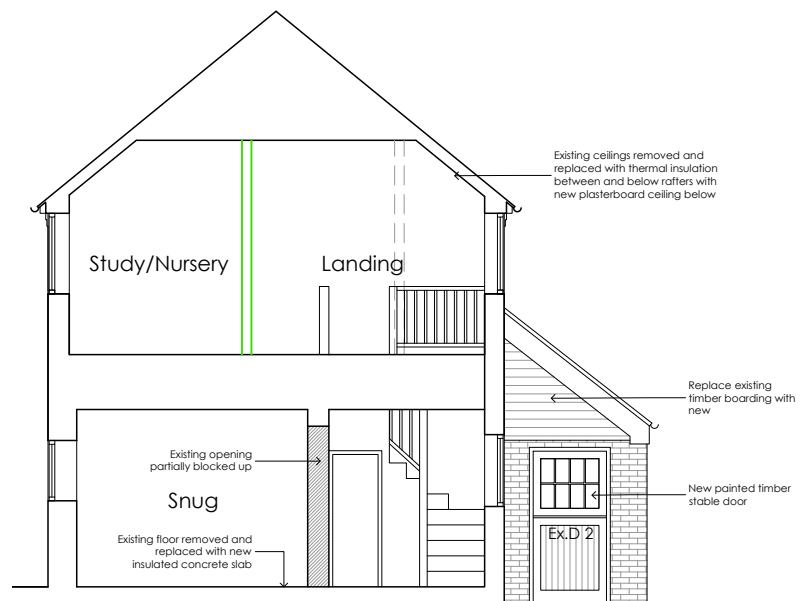

Section b-b/East Elevation

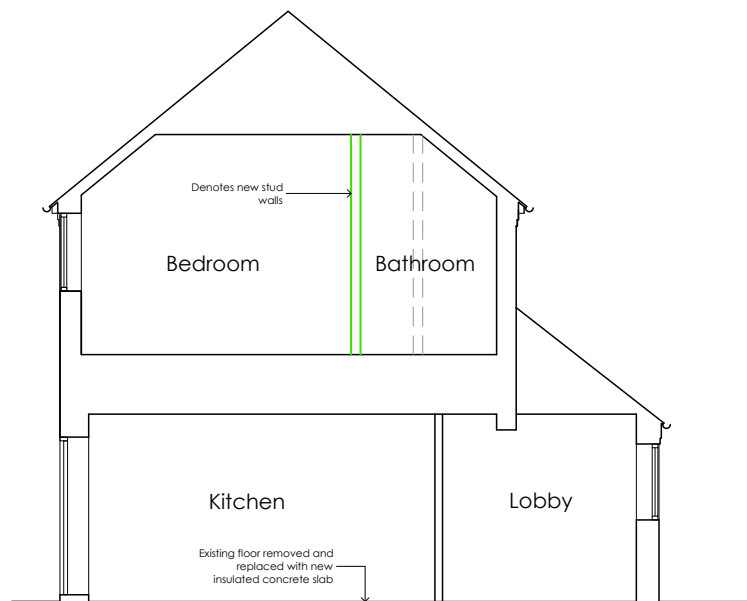


Section c-c

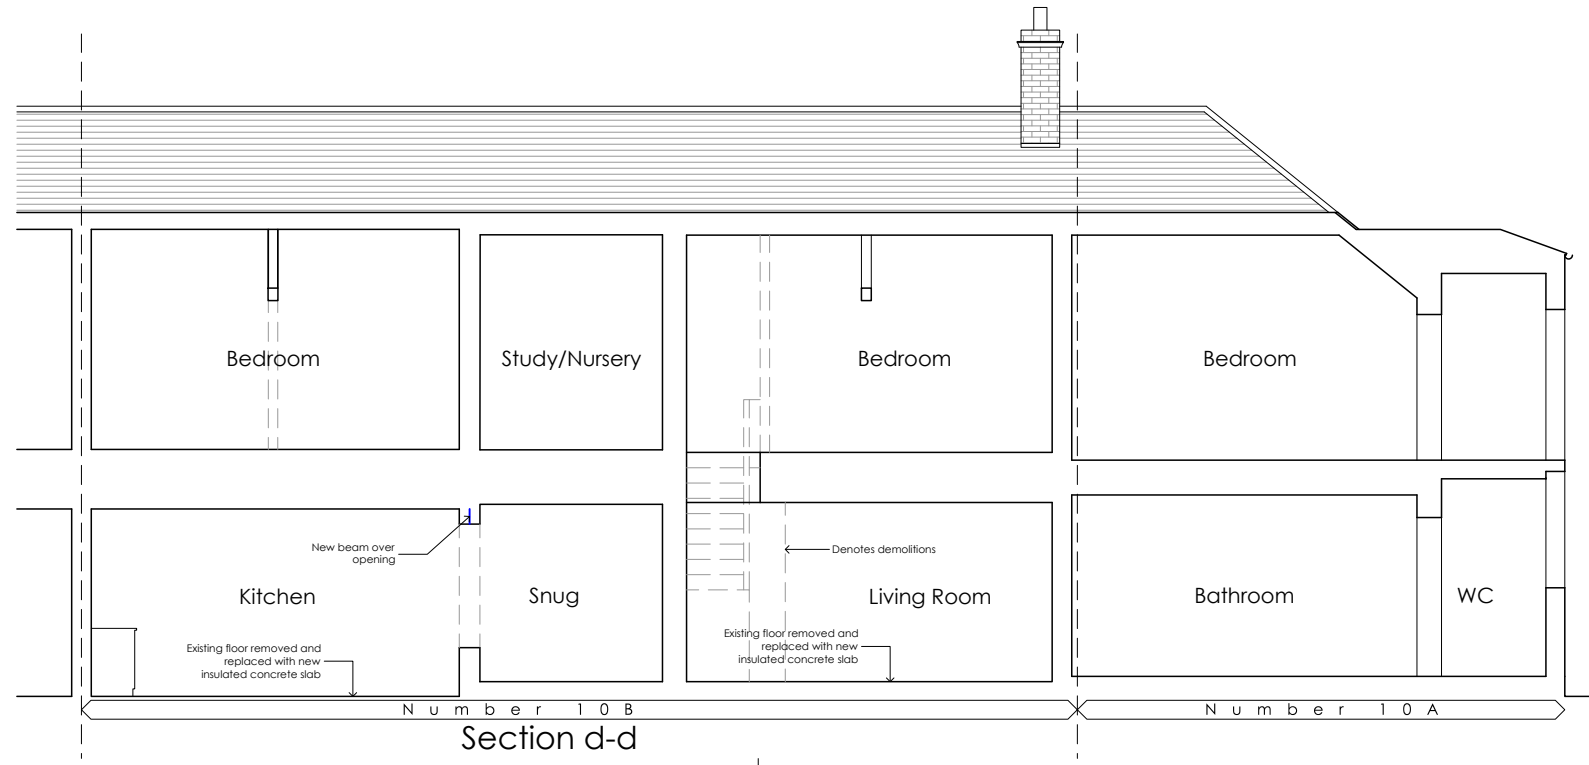

Section d-d



North Elevation

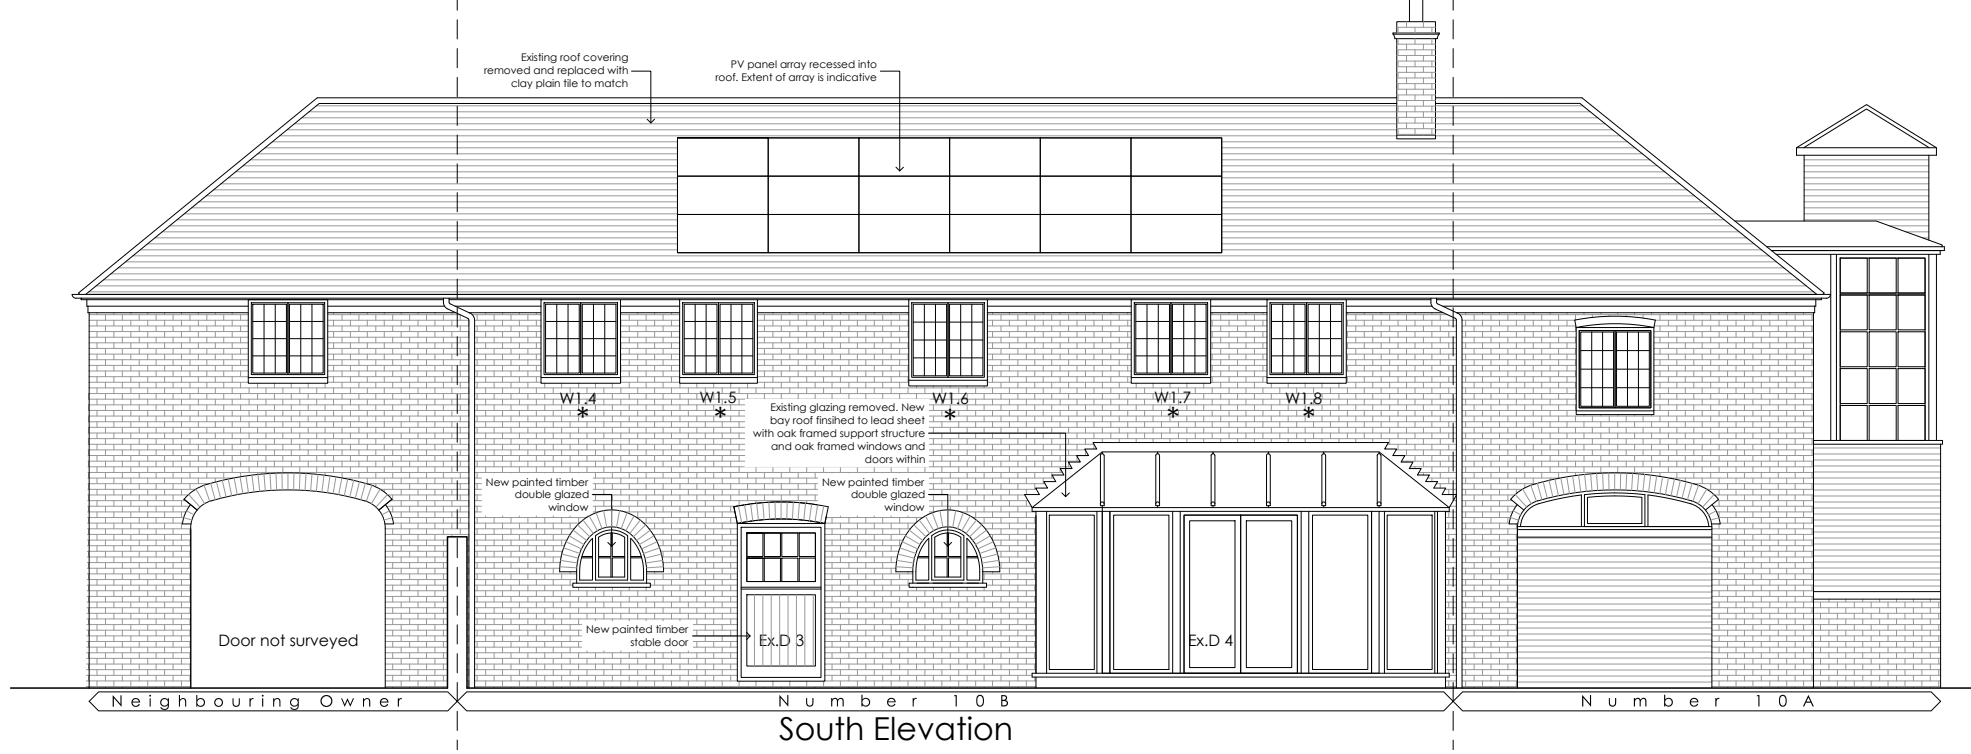

South Elevation

Rev	Date	Description	By
A	14.03.2024	Updated following client comment	SM

Client:

Project Title:  
10B Kneeton Road  
East Bridgford

Drawing Title:  
Sections and Elevations as proposed

Project No: 23017	Dwg No: (08)03	Revision: A	Scale: 1:100
Drawn: SM	Date: 28.01.2024	Status: SCHEME DESIGN	