



FRONT ELEVATION




SIDE ELEVATION

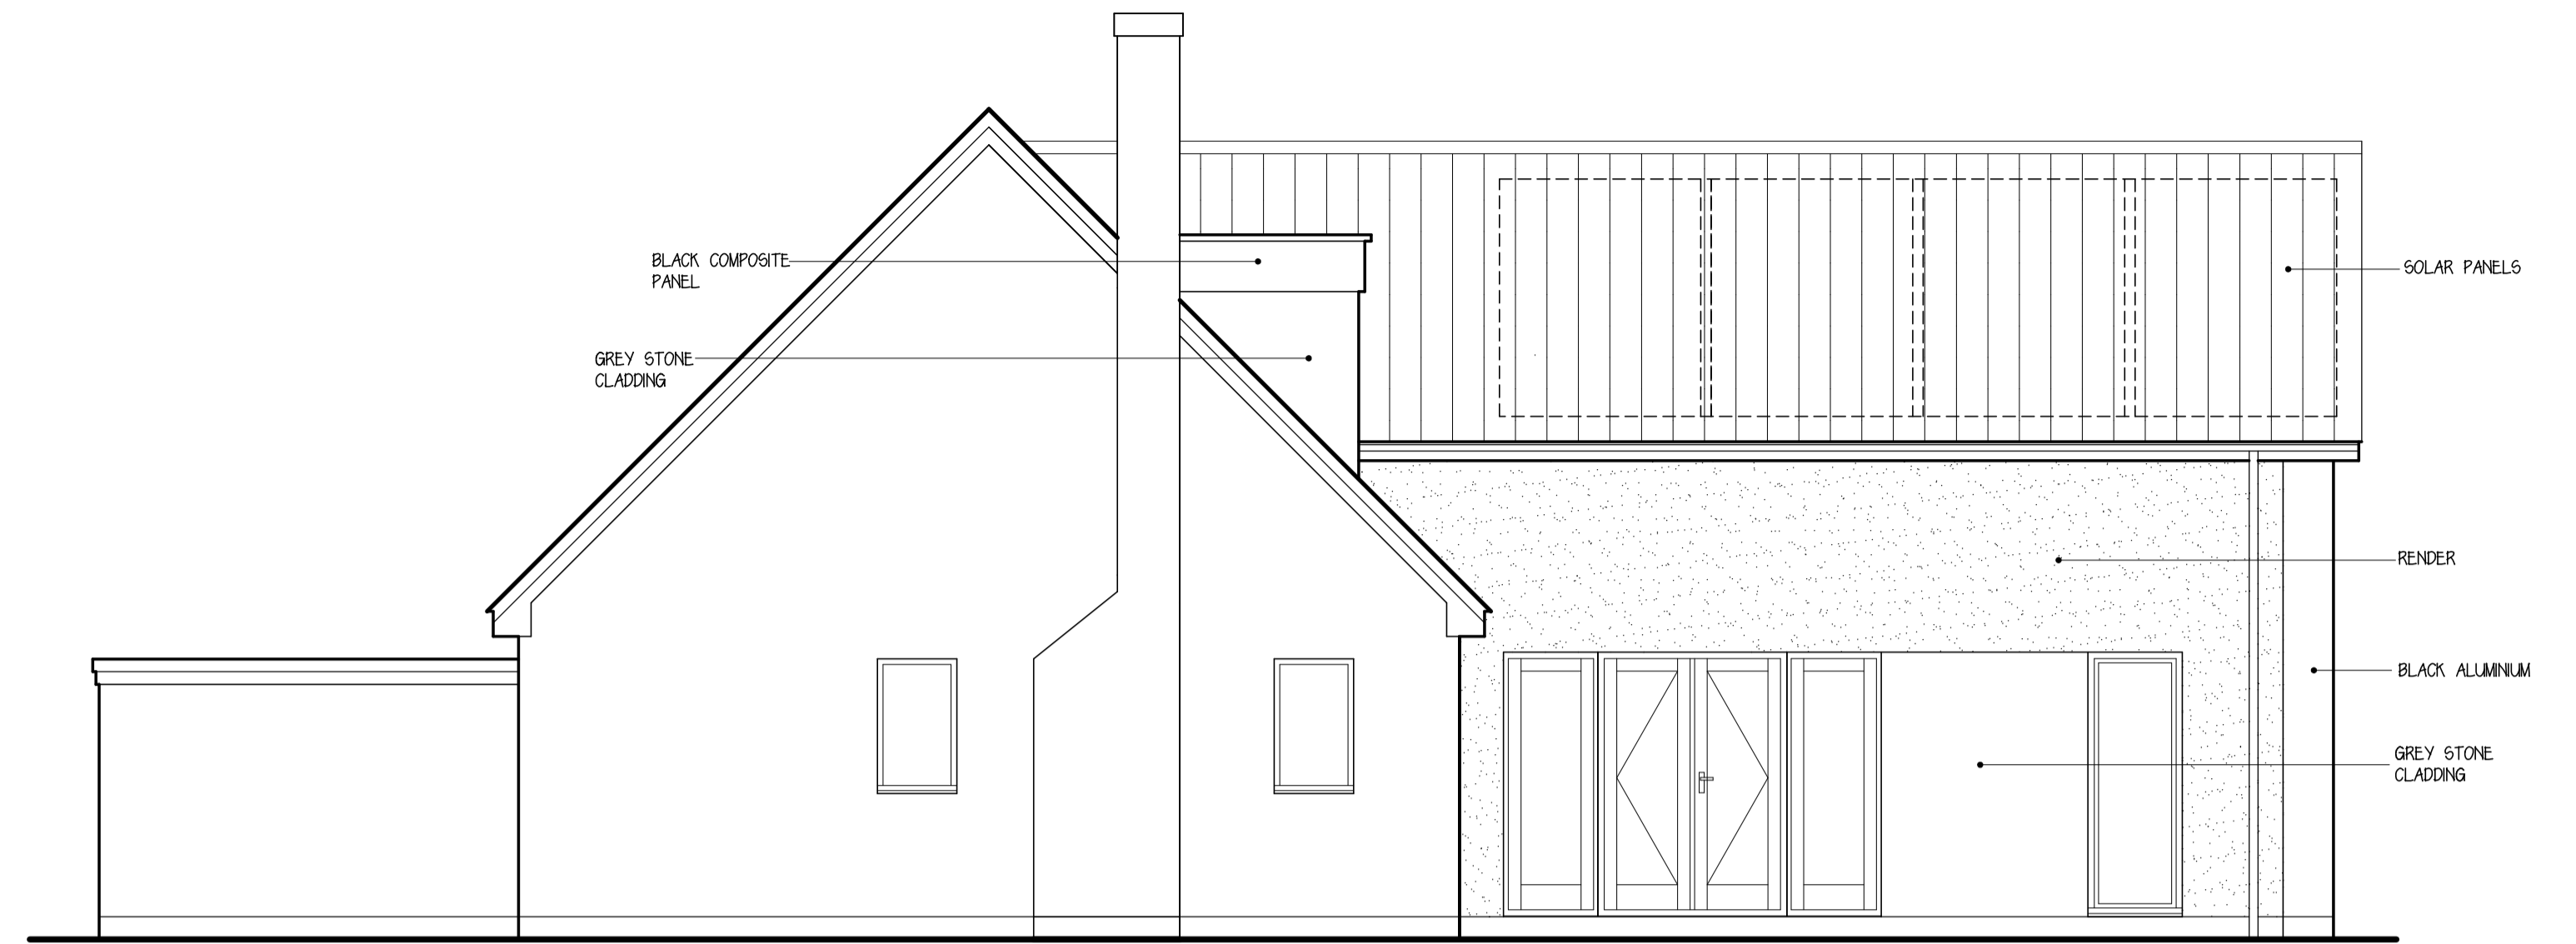

REAR ELEVATION

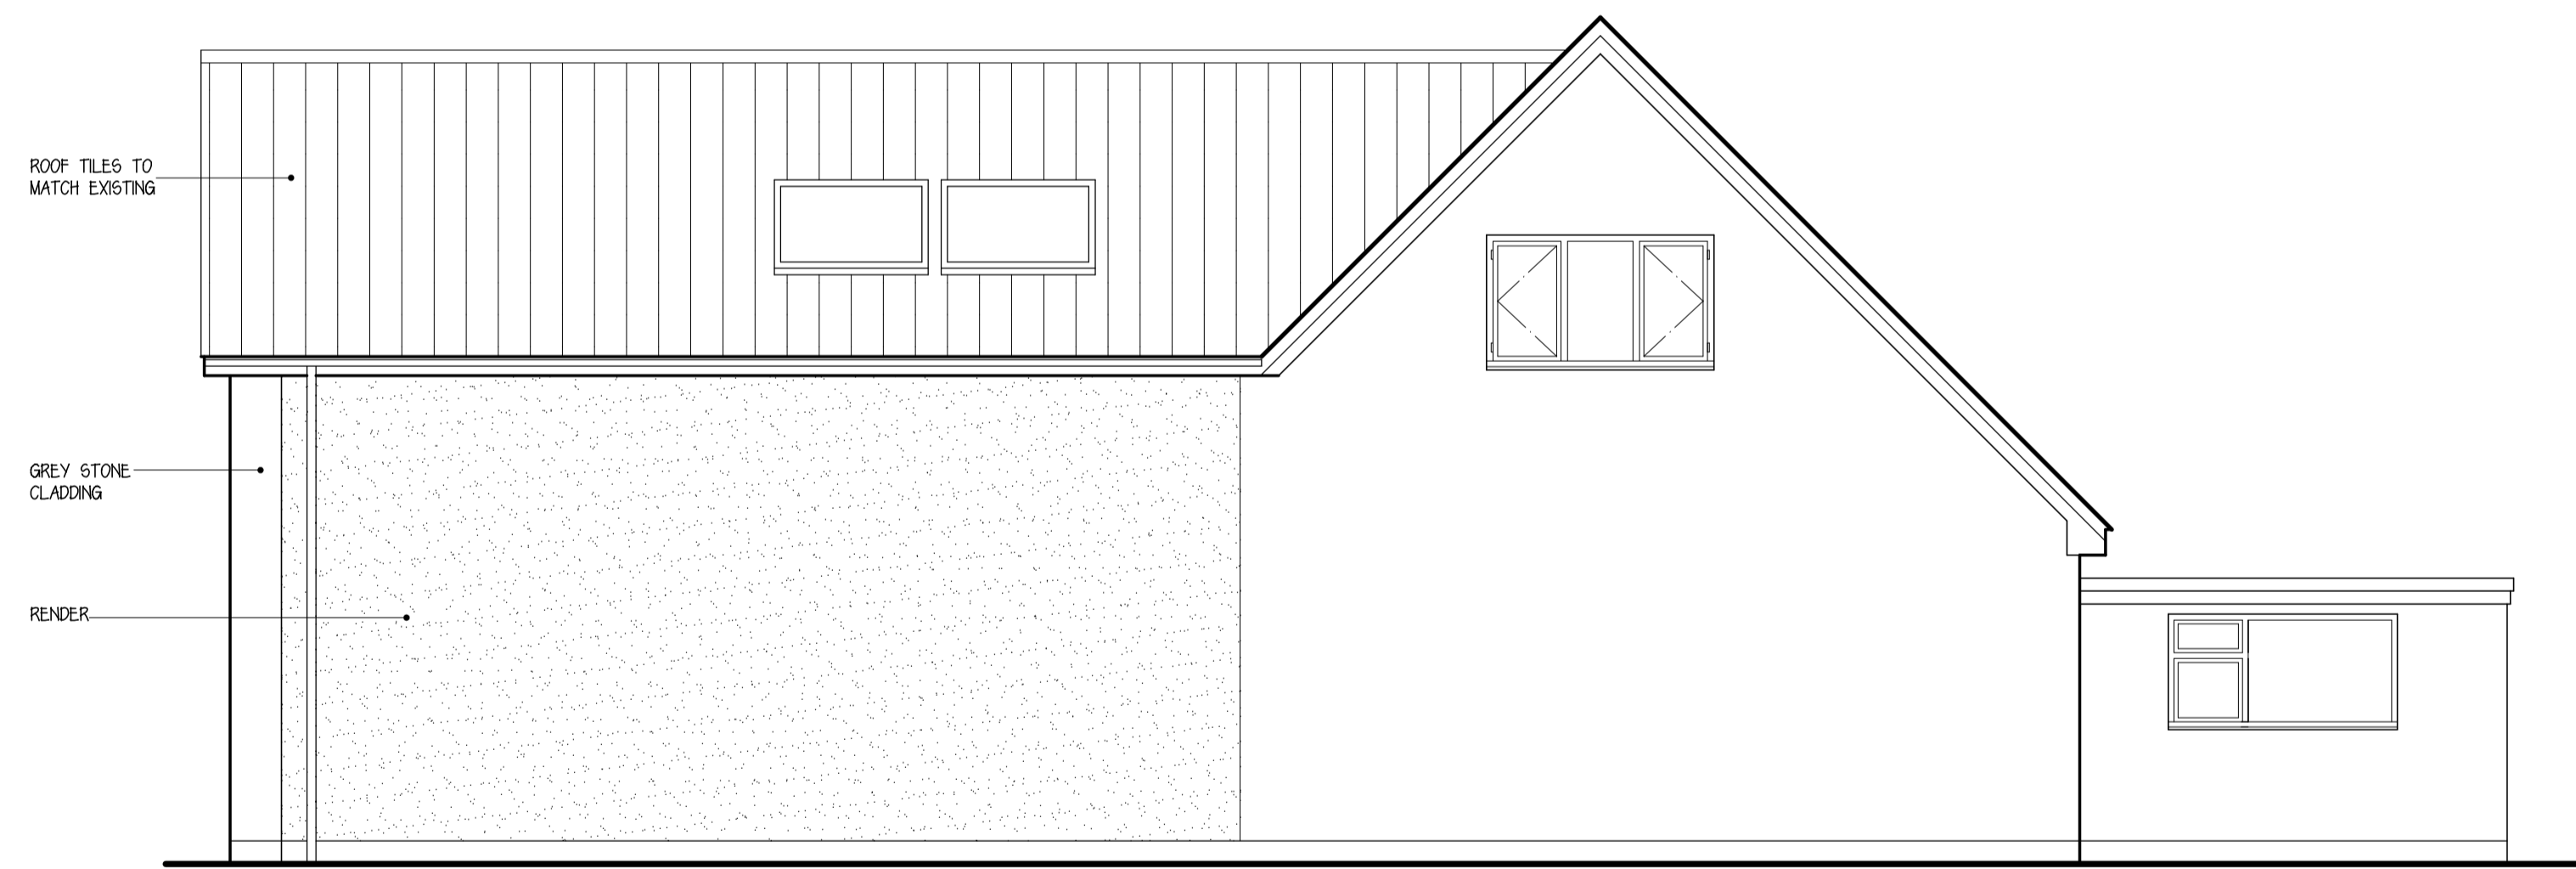

SIDE ELEVATION

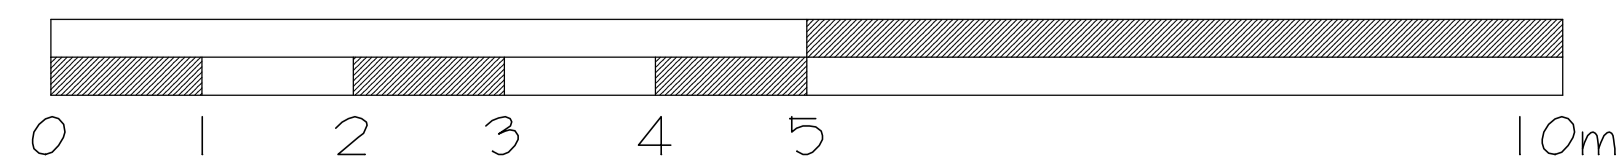

REV. A APRIL 2024 ROOFLIGHTS RELOCATED/REMOVED; ADDITIONAL SOLAR PANEL

CLIENT MR AND MRS I LYNDON
 PROJECT 15 CLIFF DRIVE, RADCLIFFE ON TRENT, NOTTINGHAM
 DRAWING PROPOSED ELEVATIONS
 DATE MAY 2023 SCALE 1:50 @ A1
 DRG. No. 223:03:4'A'

ARCHITECTURAL SERVICES
 21 Doverbeck Drive
 Nottingham NG14 6ER
 tel: 07977 768 424
 pauljohnson@apex-design.co.uk