




South West Elevation

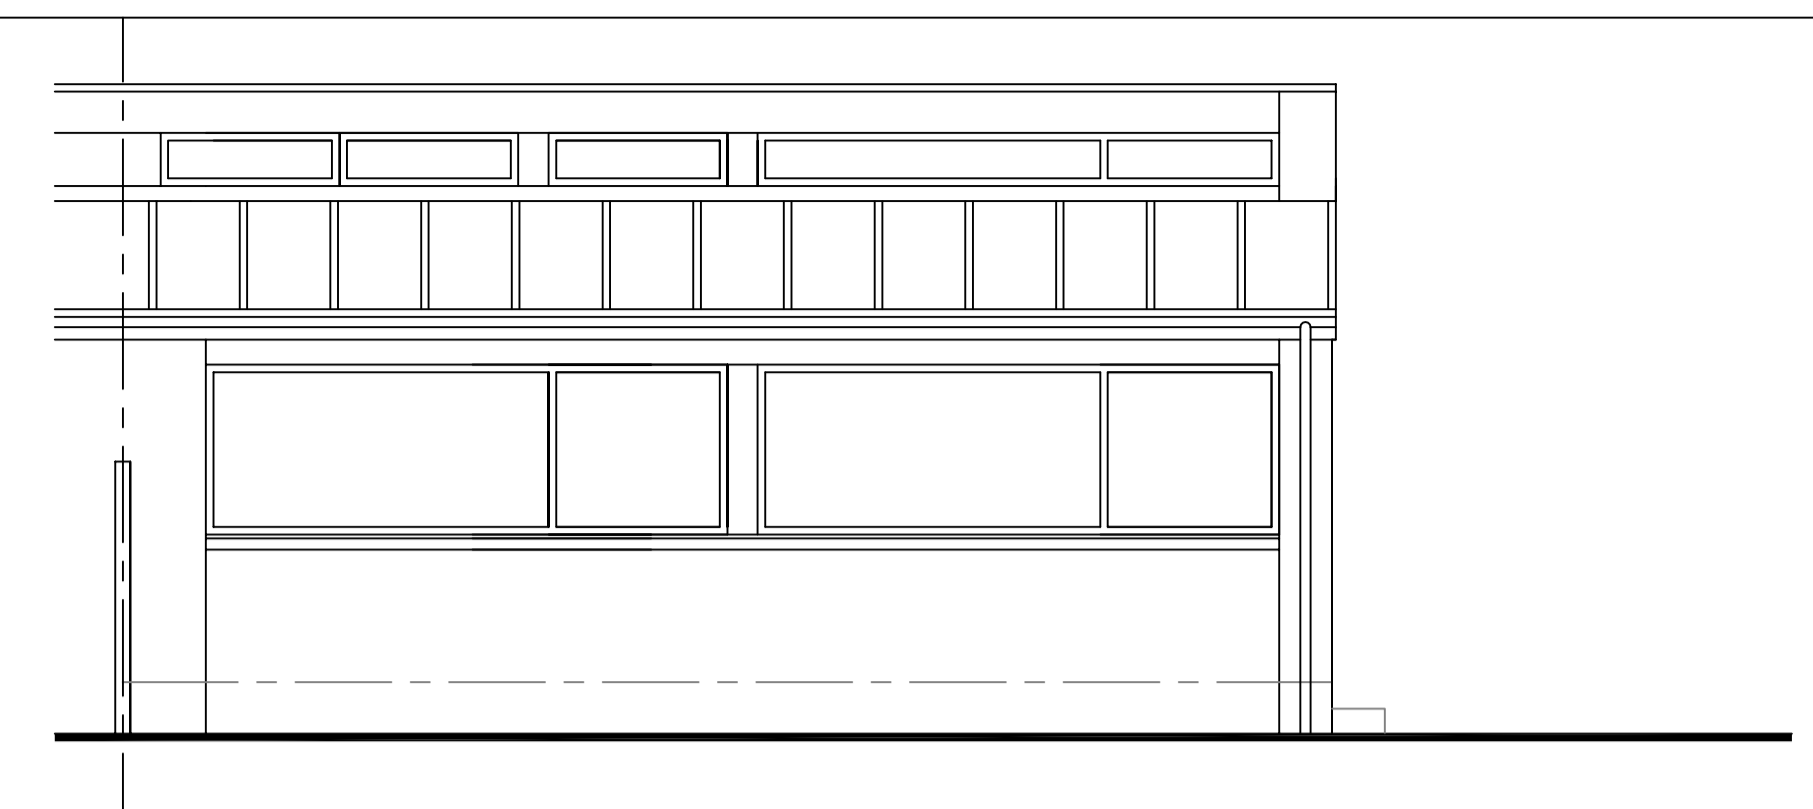


North West Elevation

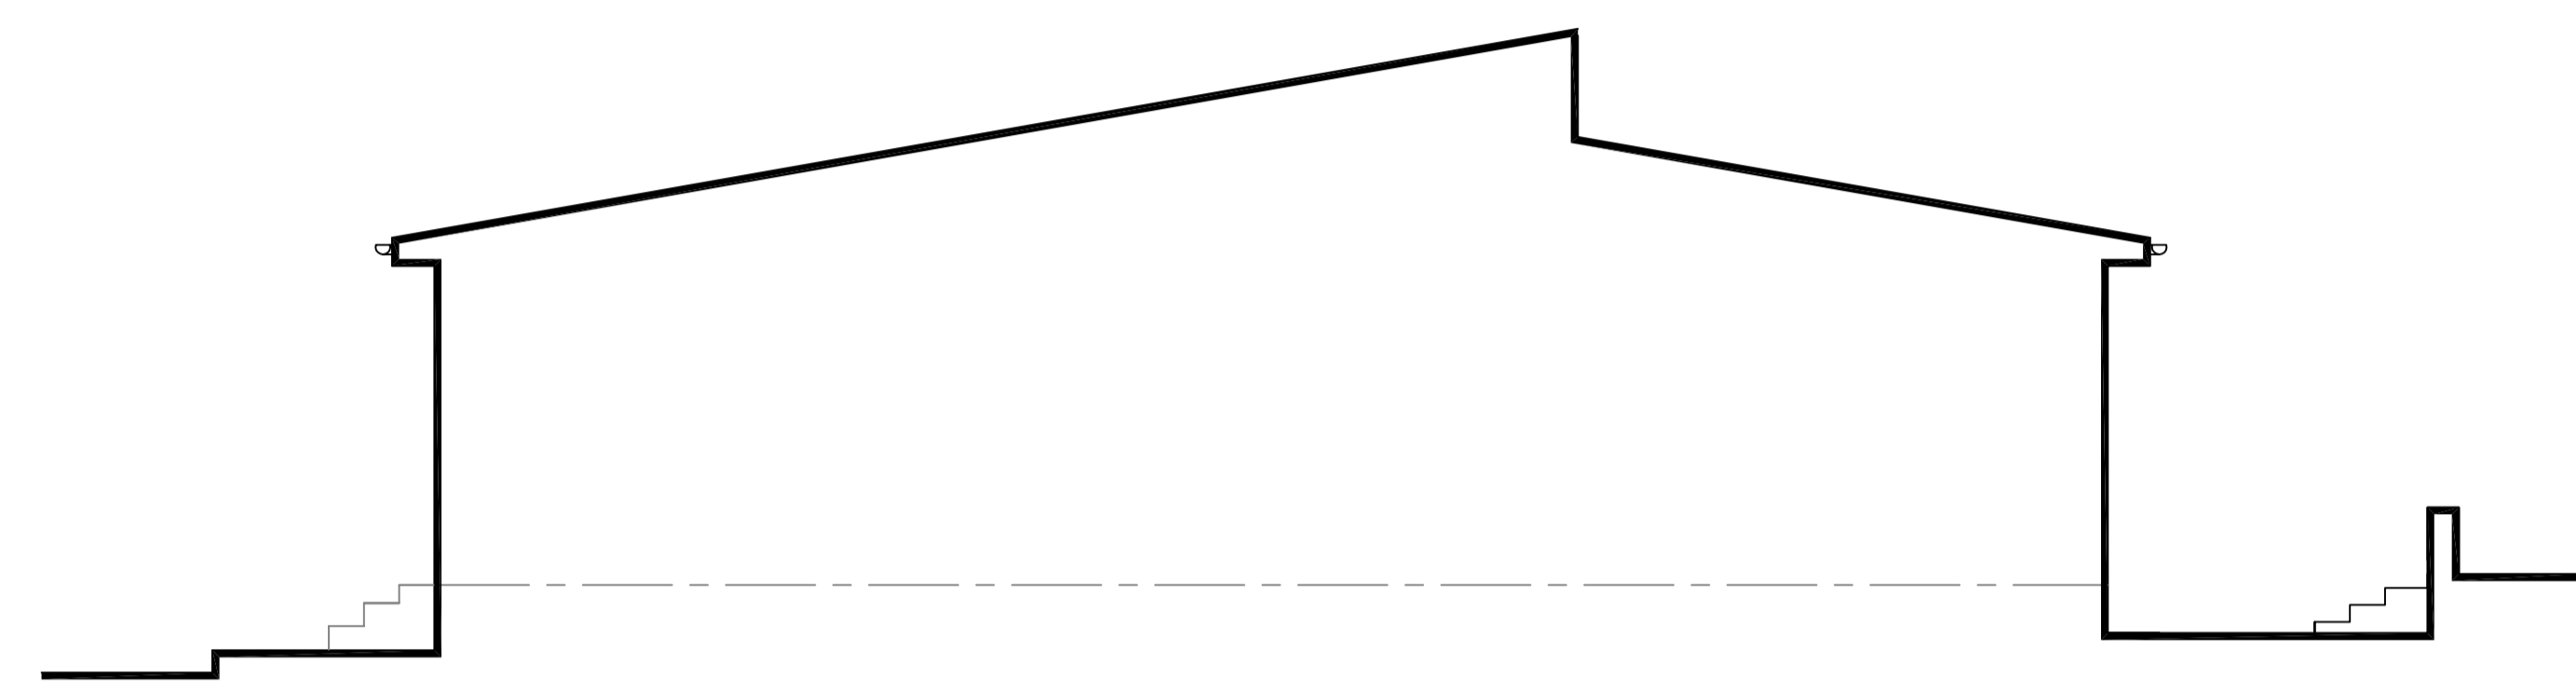

Section A-A / North East Elevation

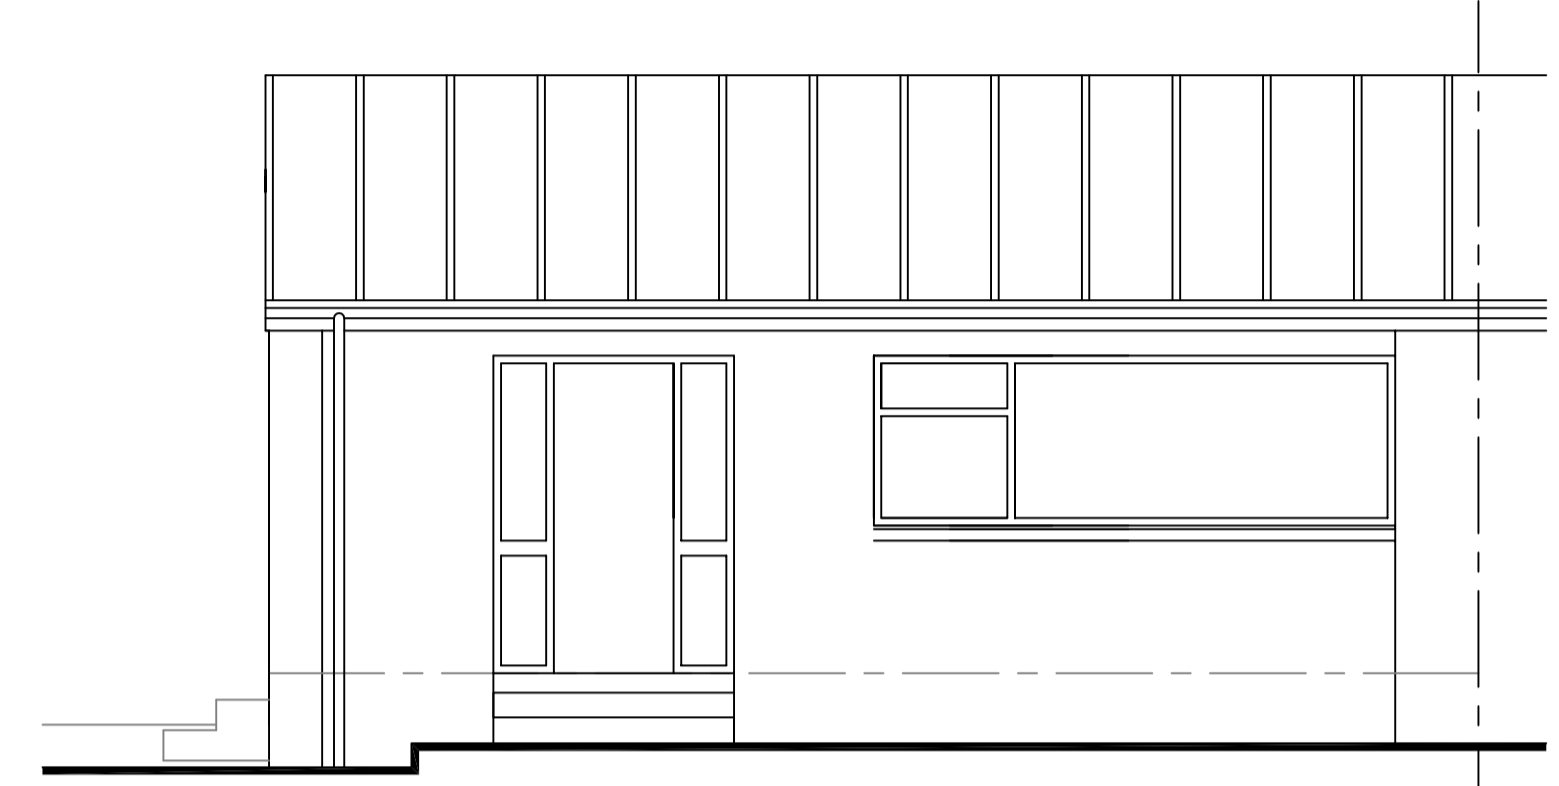

South East Elevation

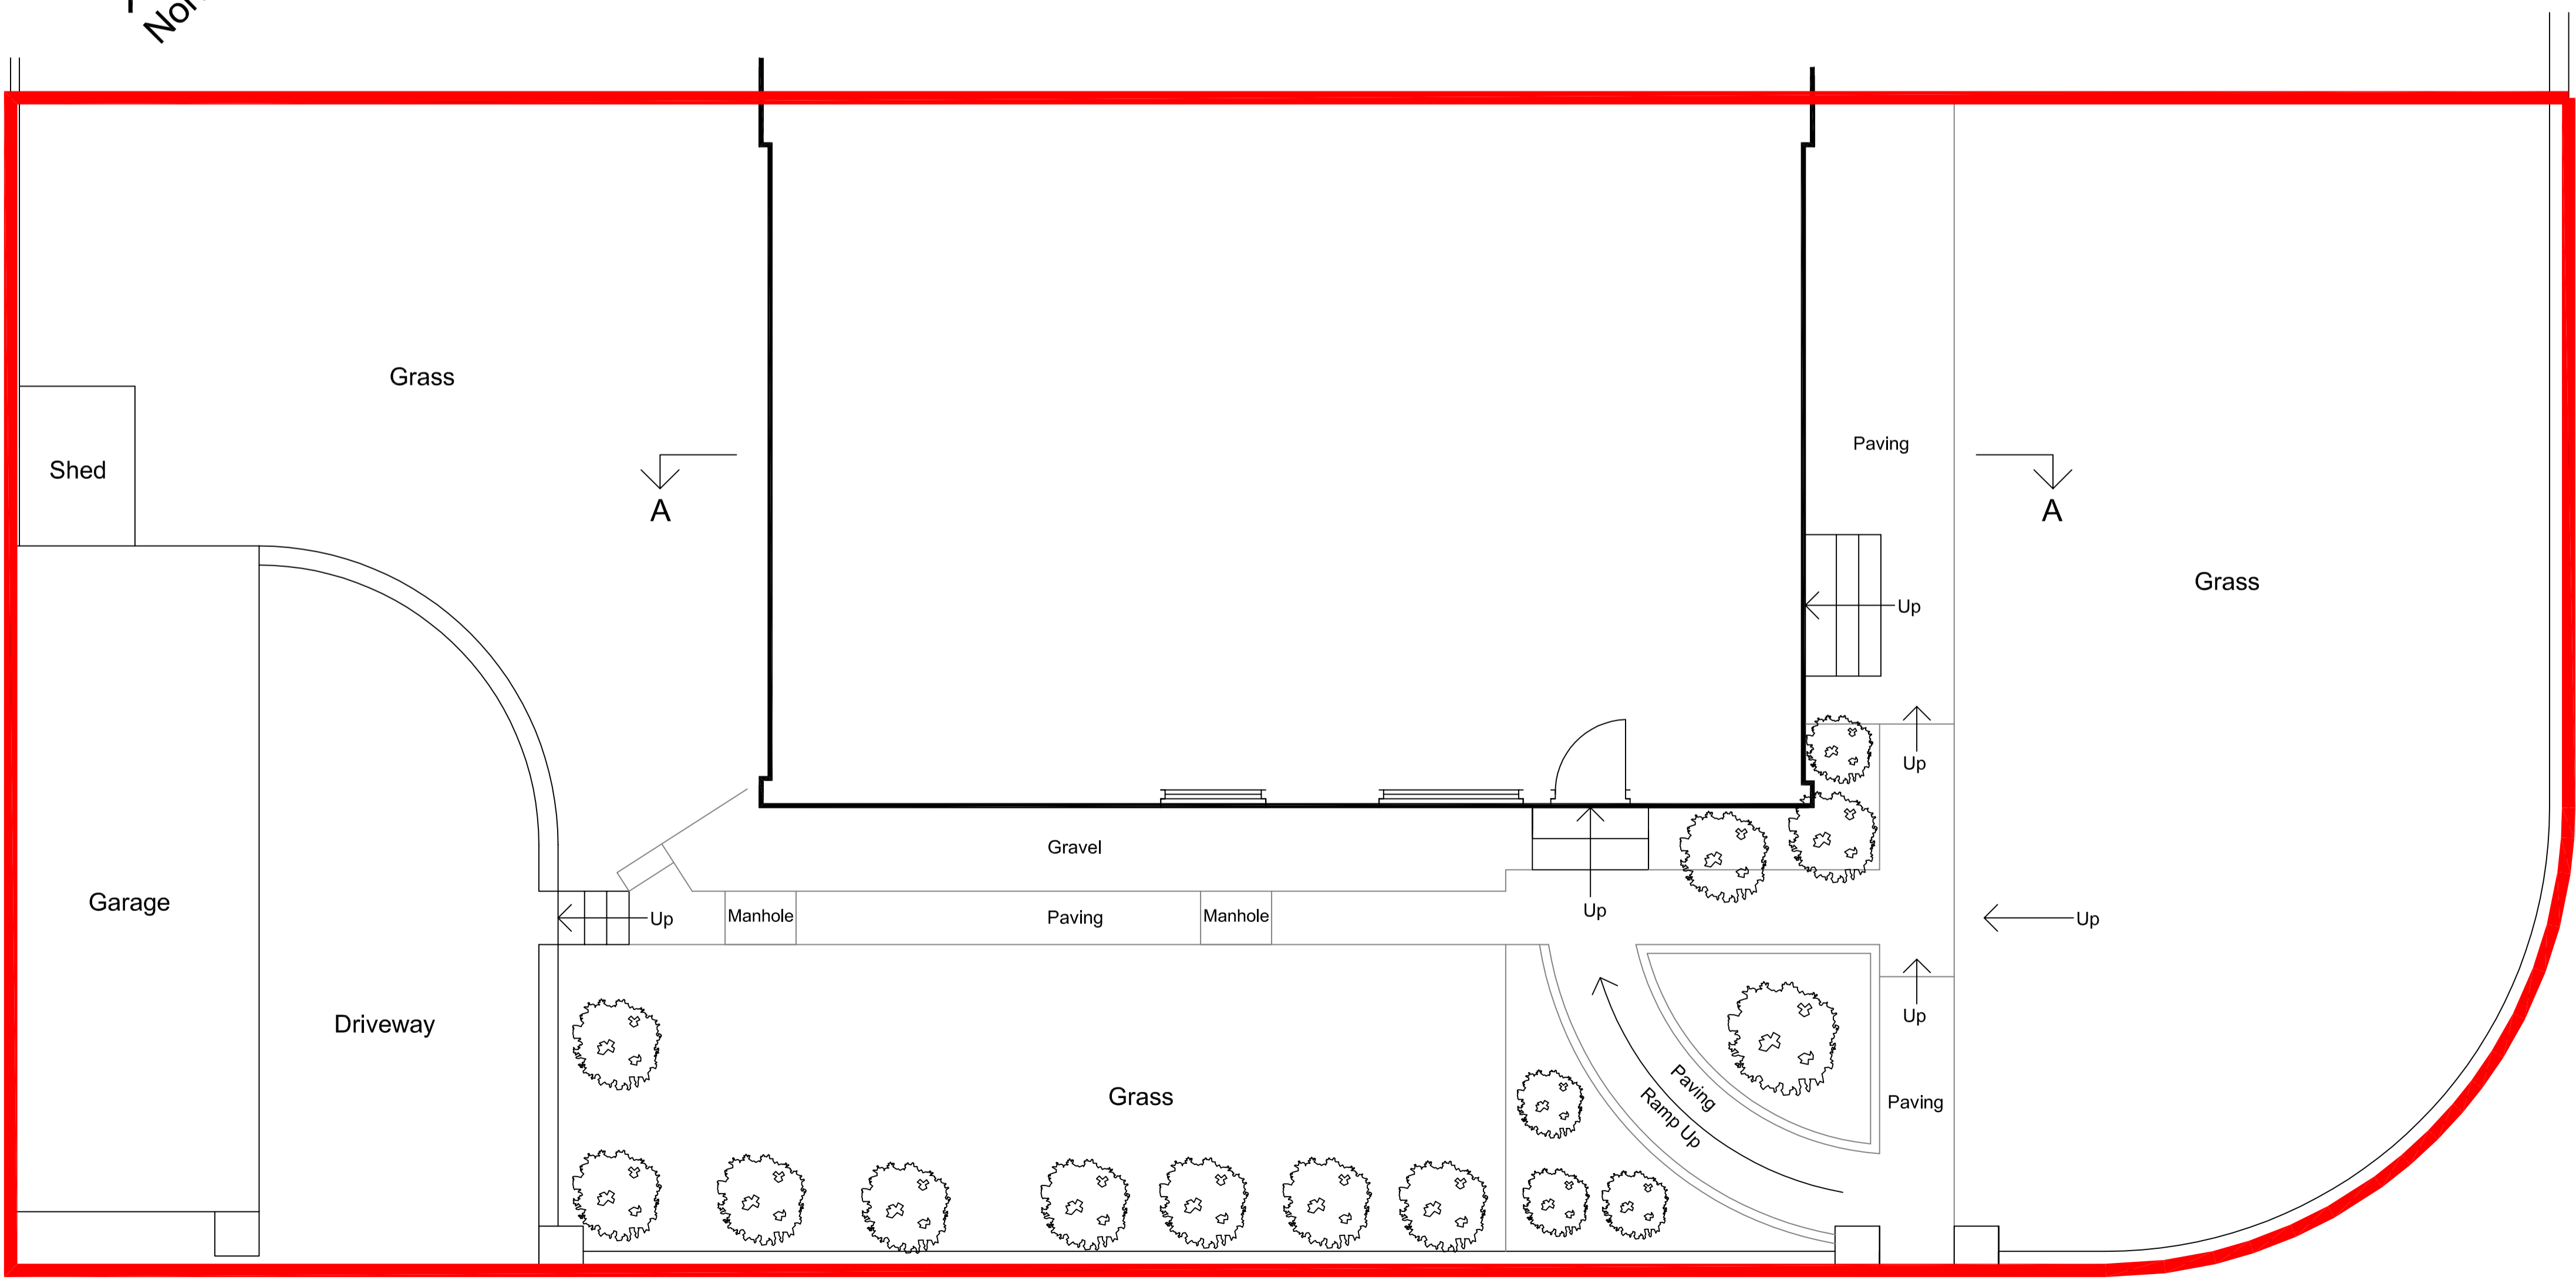

Site Plan

| REV | DATE | COMMENTS |
|-----|------|----------|
| 1 | | |

douglas ARCHITECTURE LIMITED
 30 Stairs Circle, Bridge of Don
 Aberdeen, AB22 8TW
 Tel: 01224 442995
 Email: info@douglasarchitecture.co.uk

PROJECT:
 MRS BOYNE
 227 DEESIDE GARDENS, ABERDEEN
 DRAWING:
 EXISTING PLAN & ELEVATIONS
 DATE:
 APRIL 2024
 SCALE:
 1:50 @ A1
 DRAWING NO:
 3107.01

This drawing is the property of Douglas Architecture Limited. It is to be used only for the project and location specified. It is not to be used for any other project or location without the written consent of Douglas Architecture Limited.