




PROPOSED SECOND FLOOR PLAN

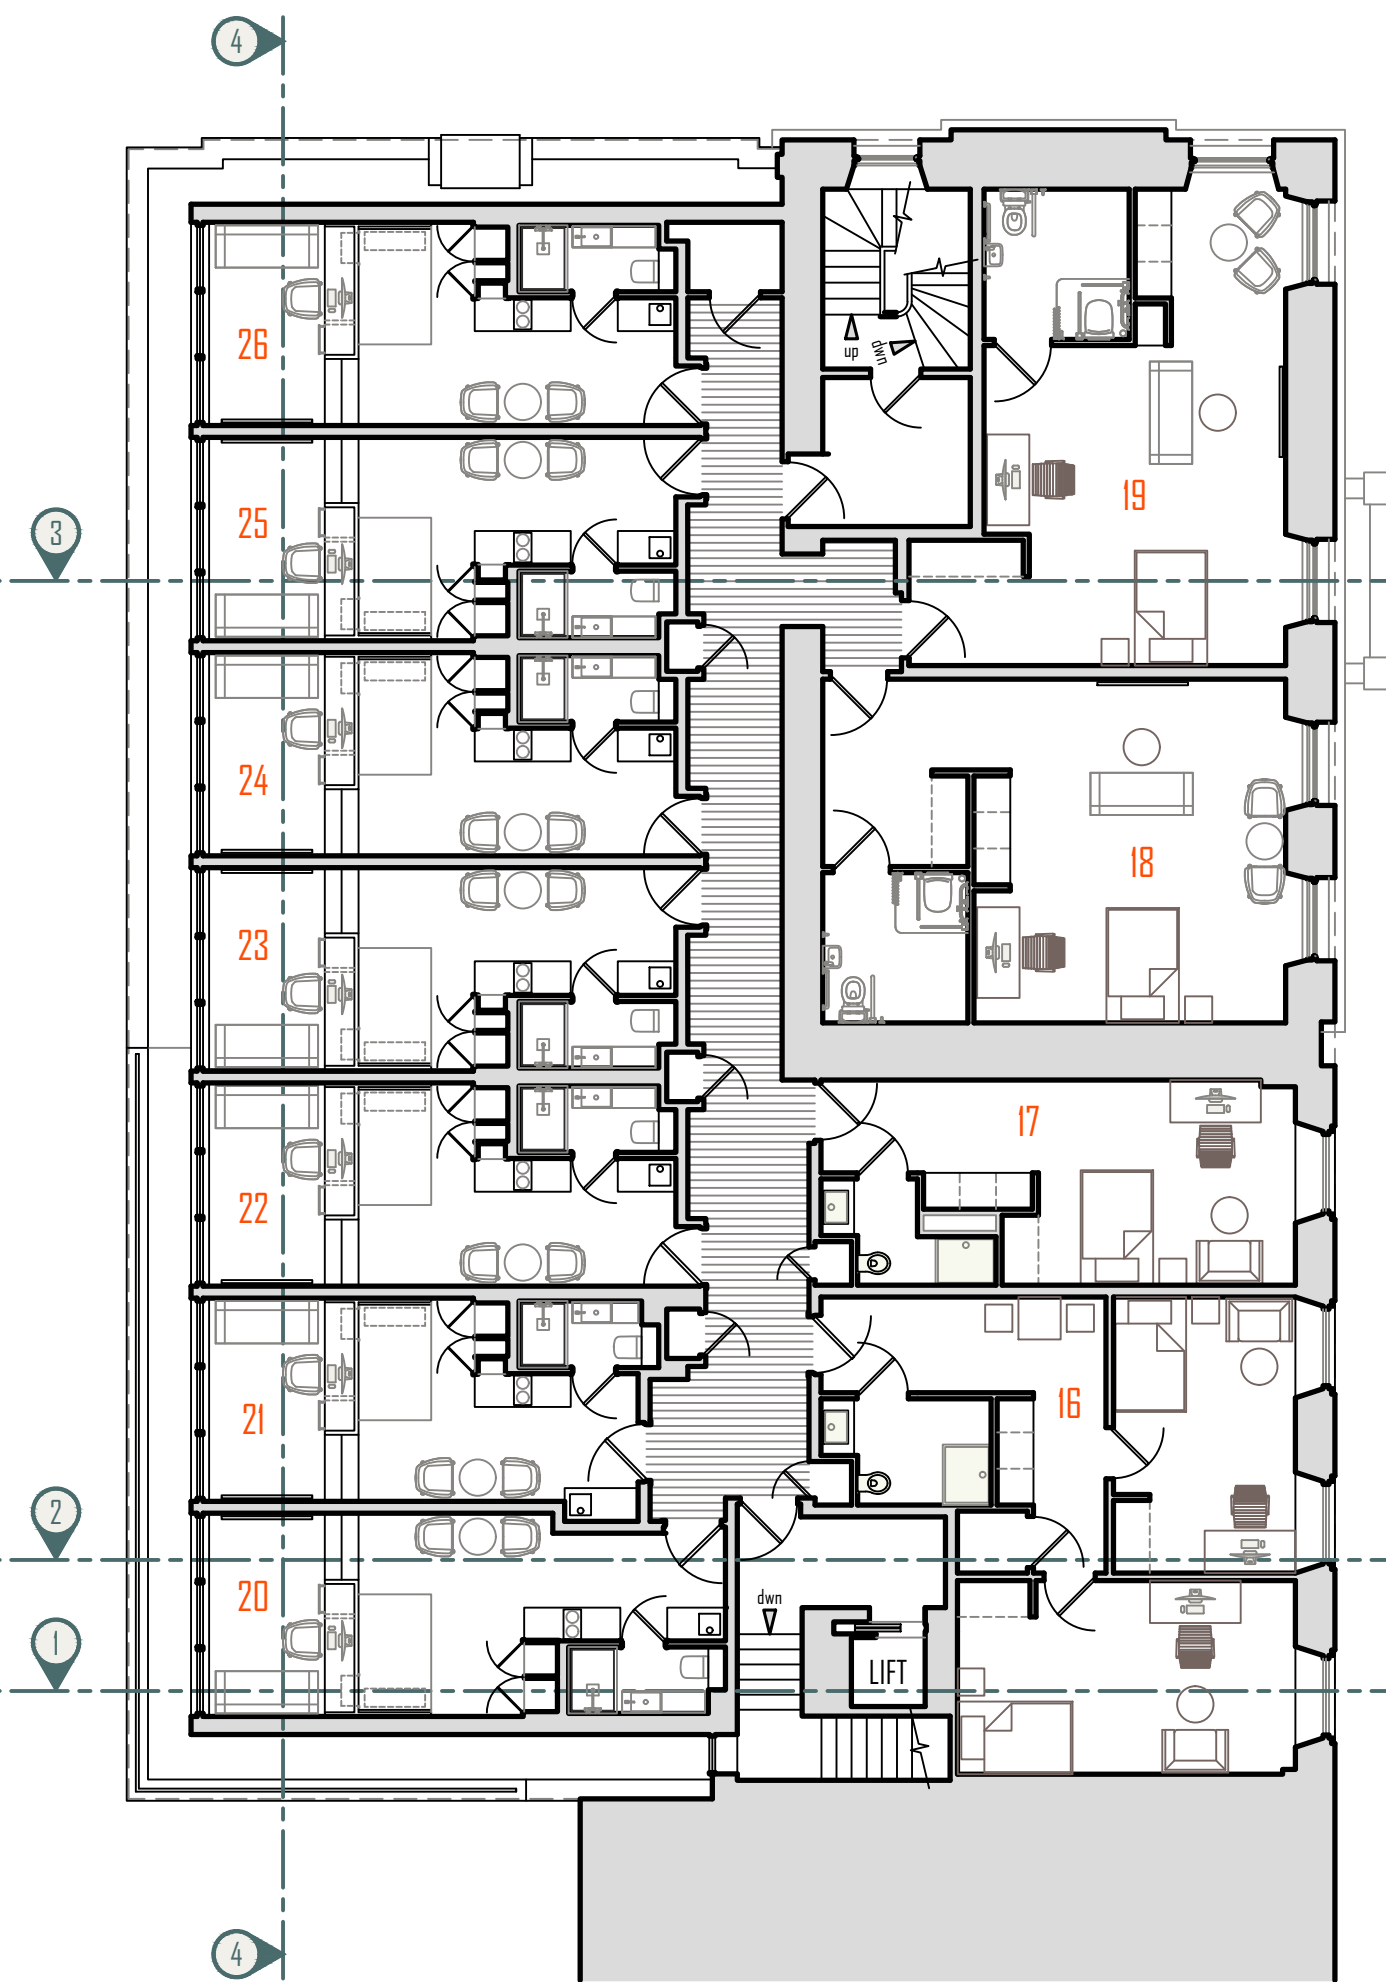


PROPOSED THIRD FLOOR PLAN

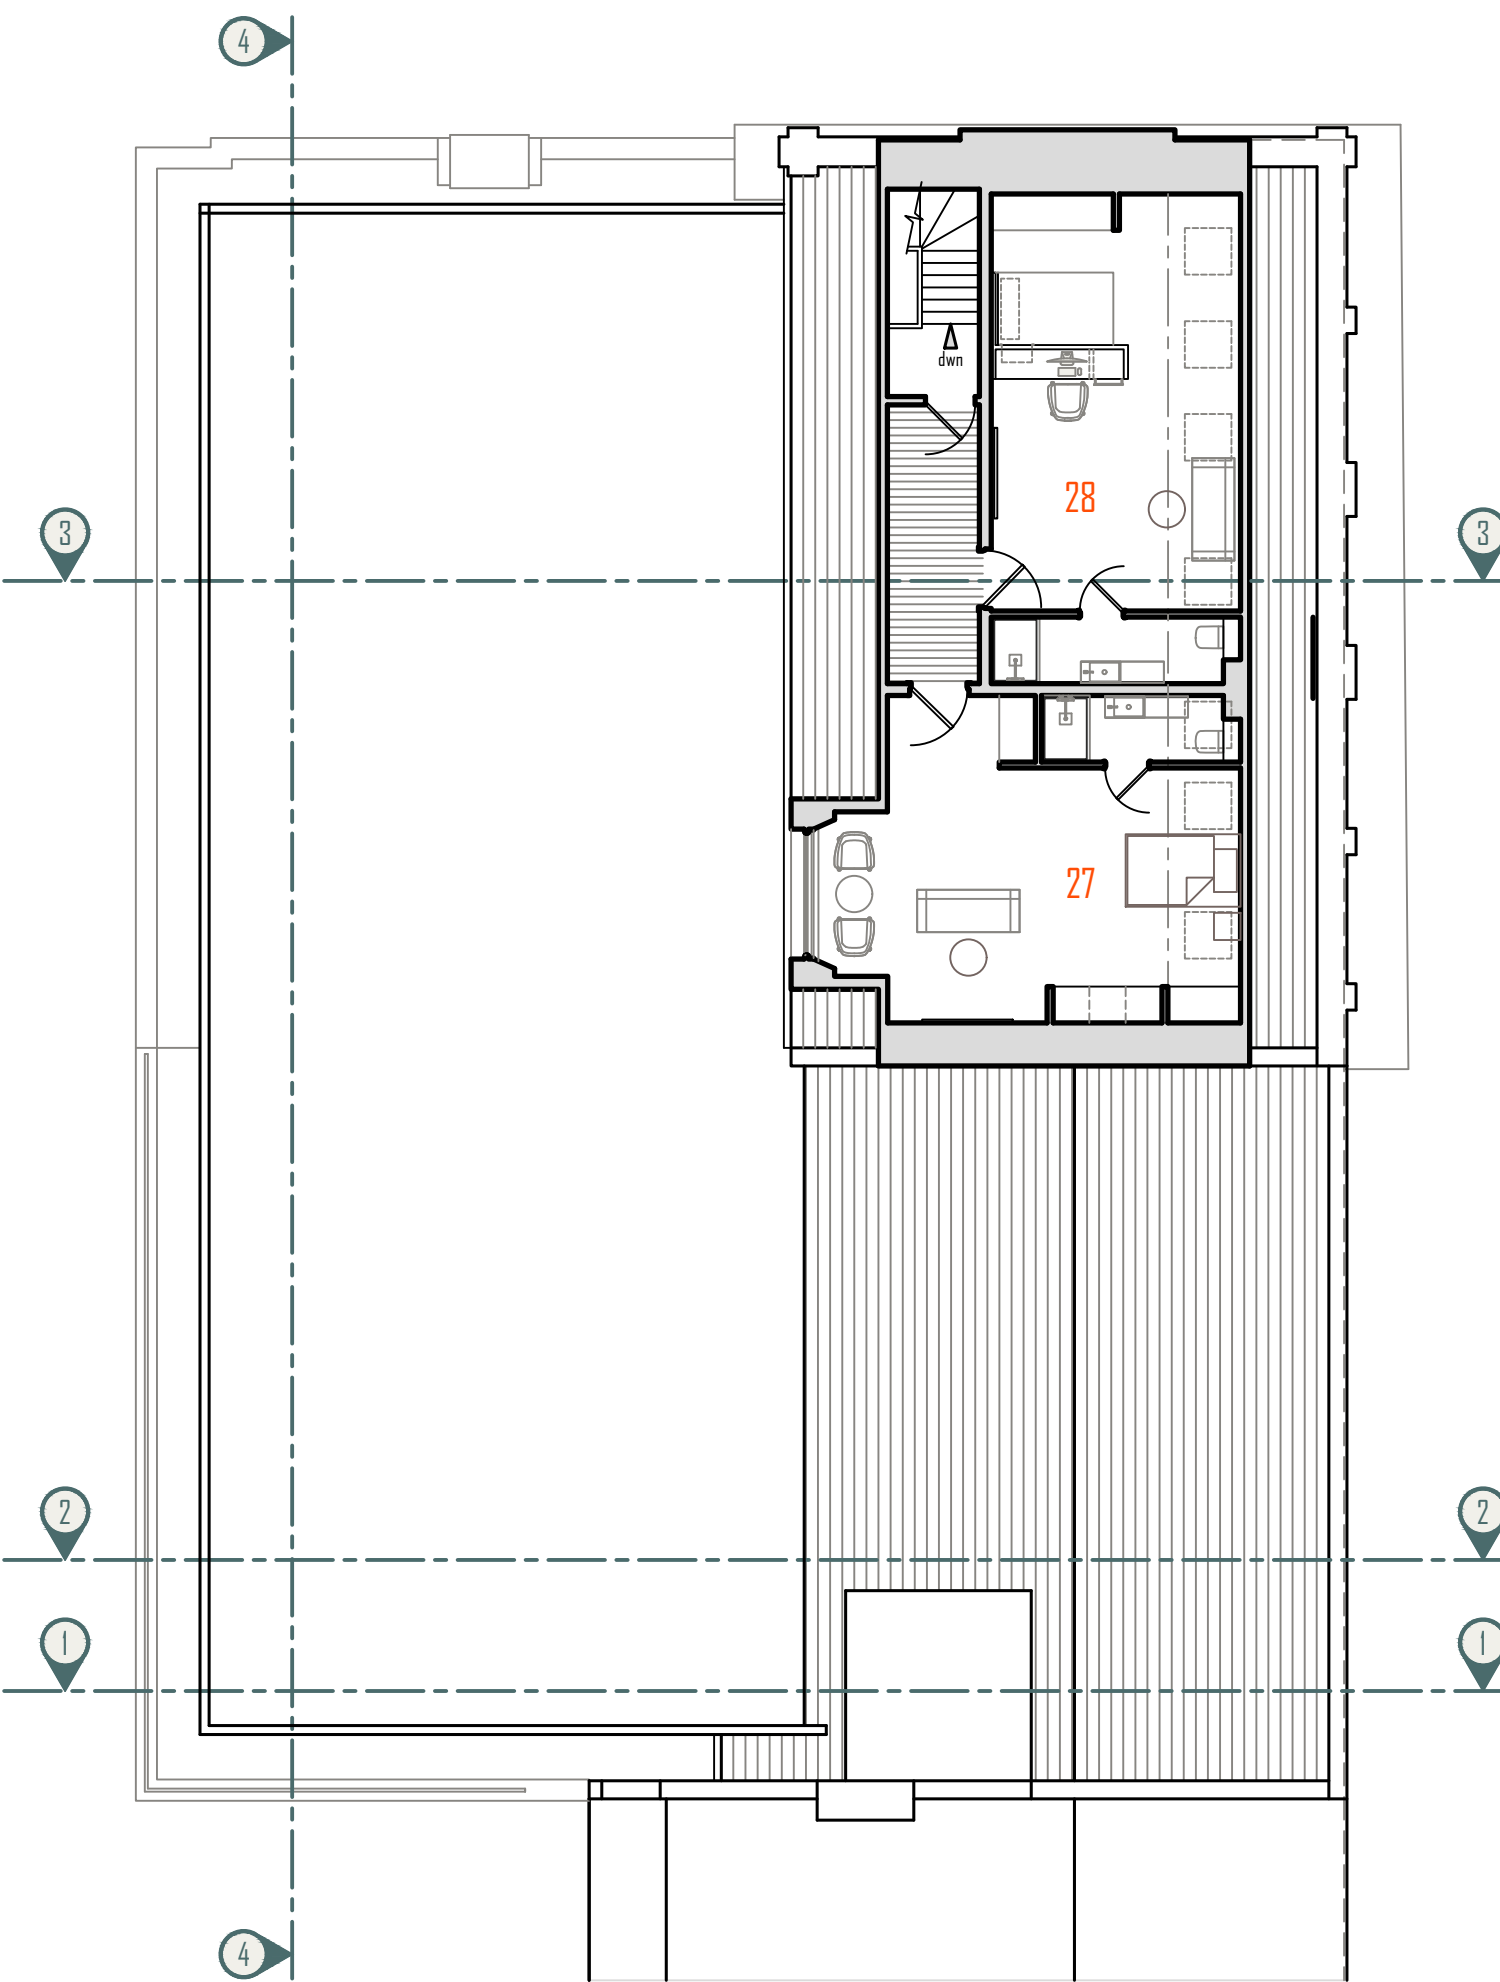


PROPOSED FOURTH FLOOR PLAN

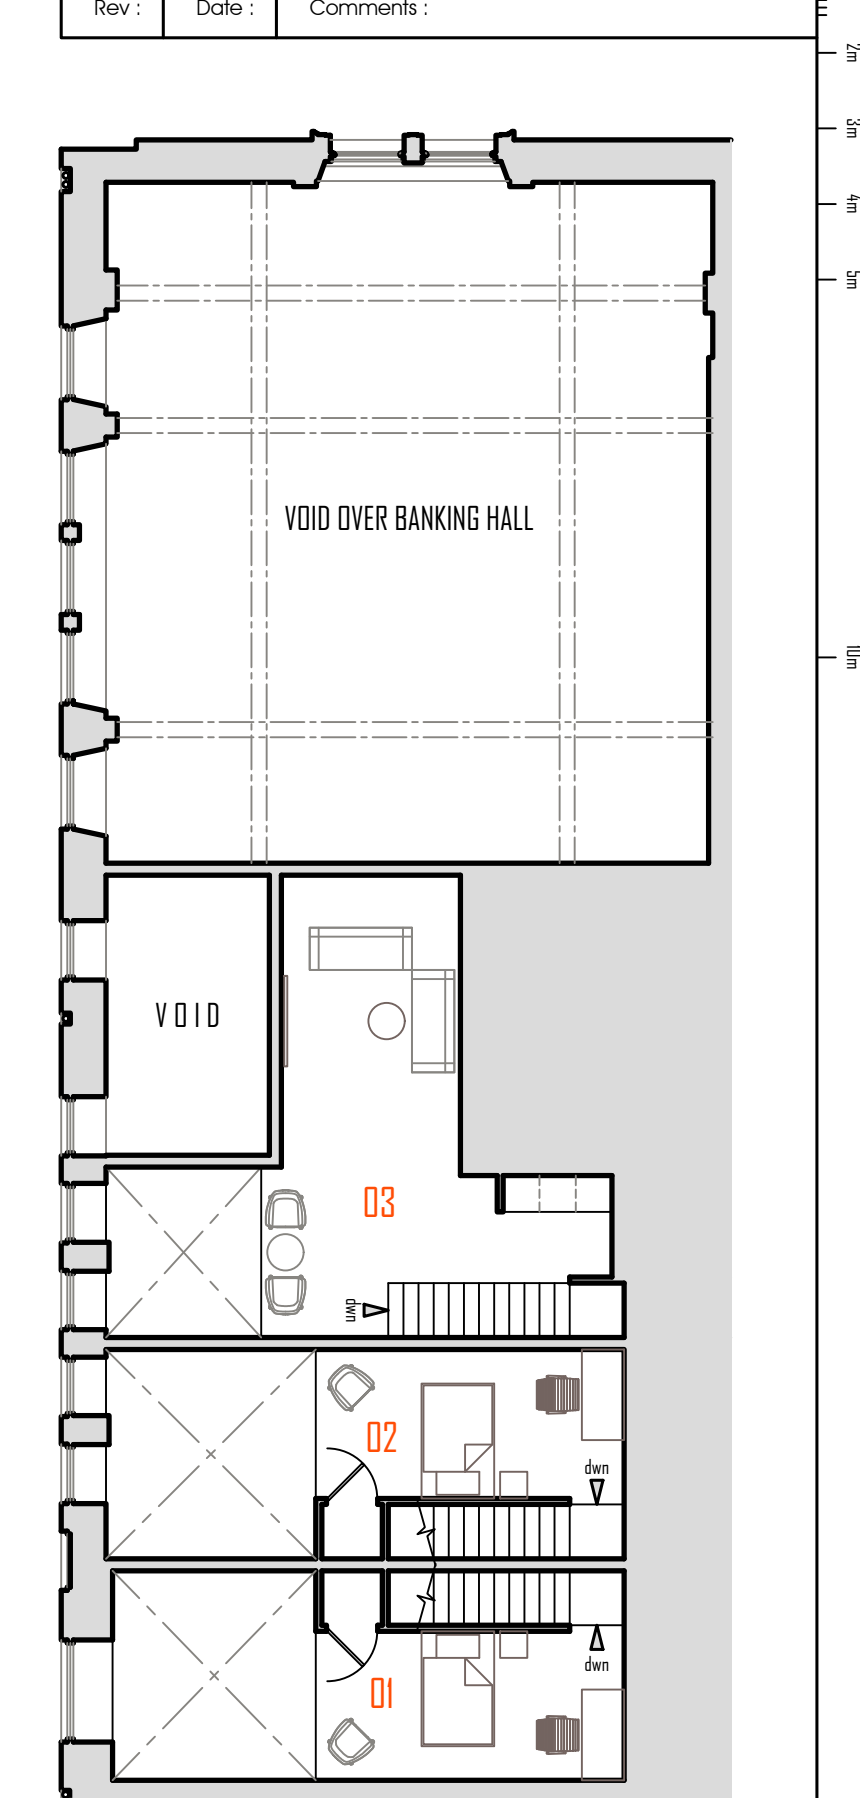


PROPOSED GROUND FLOOR MEZZANINE PLAN

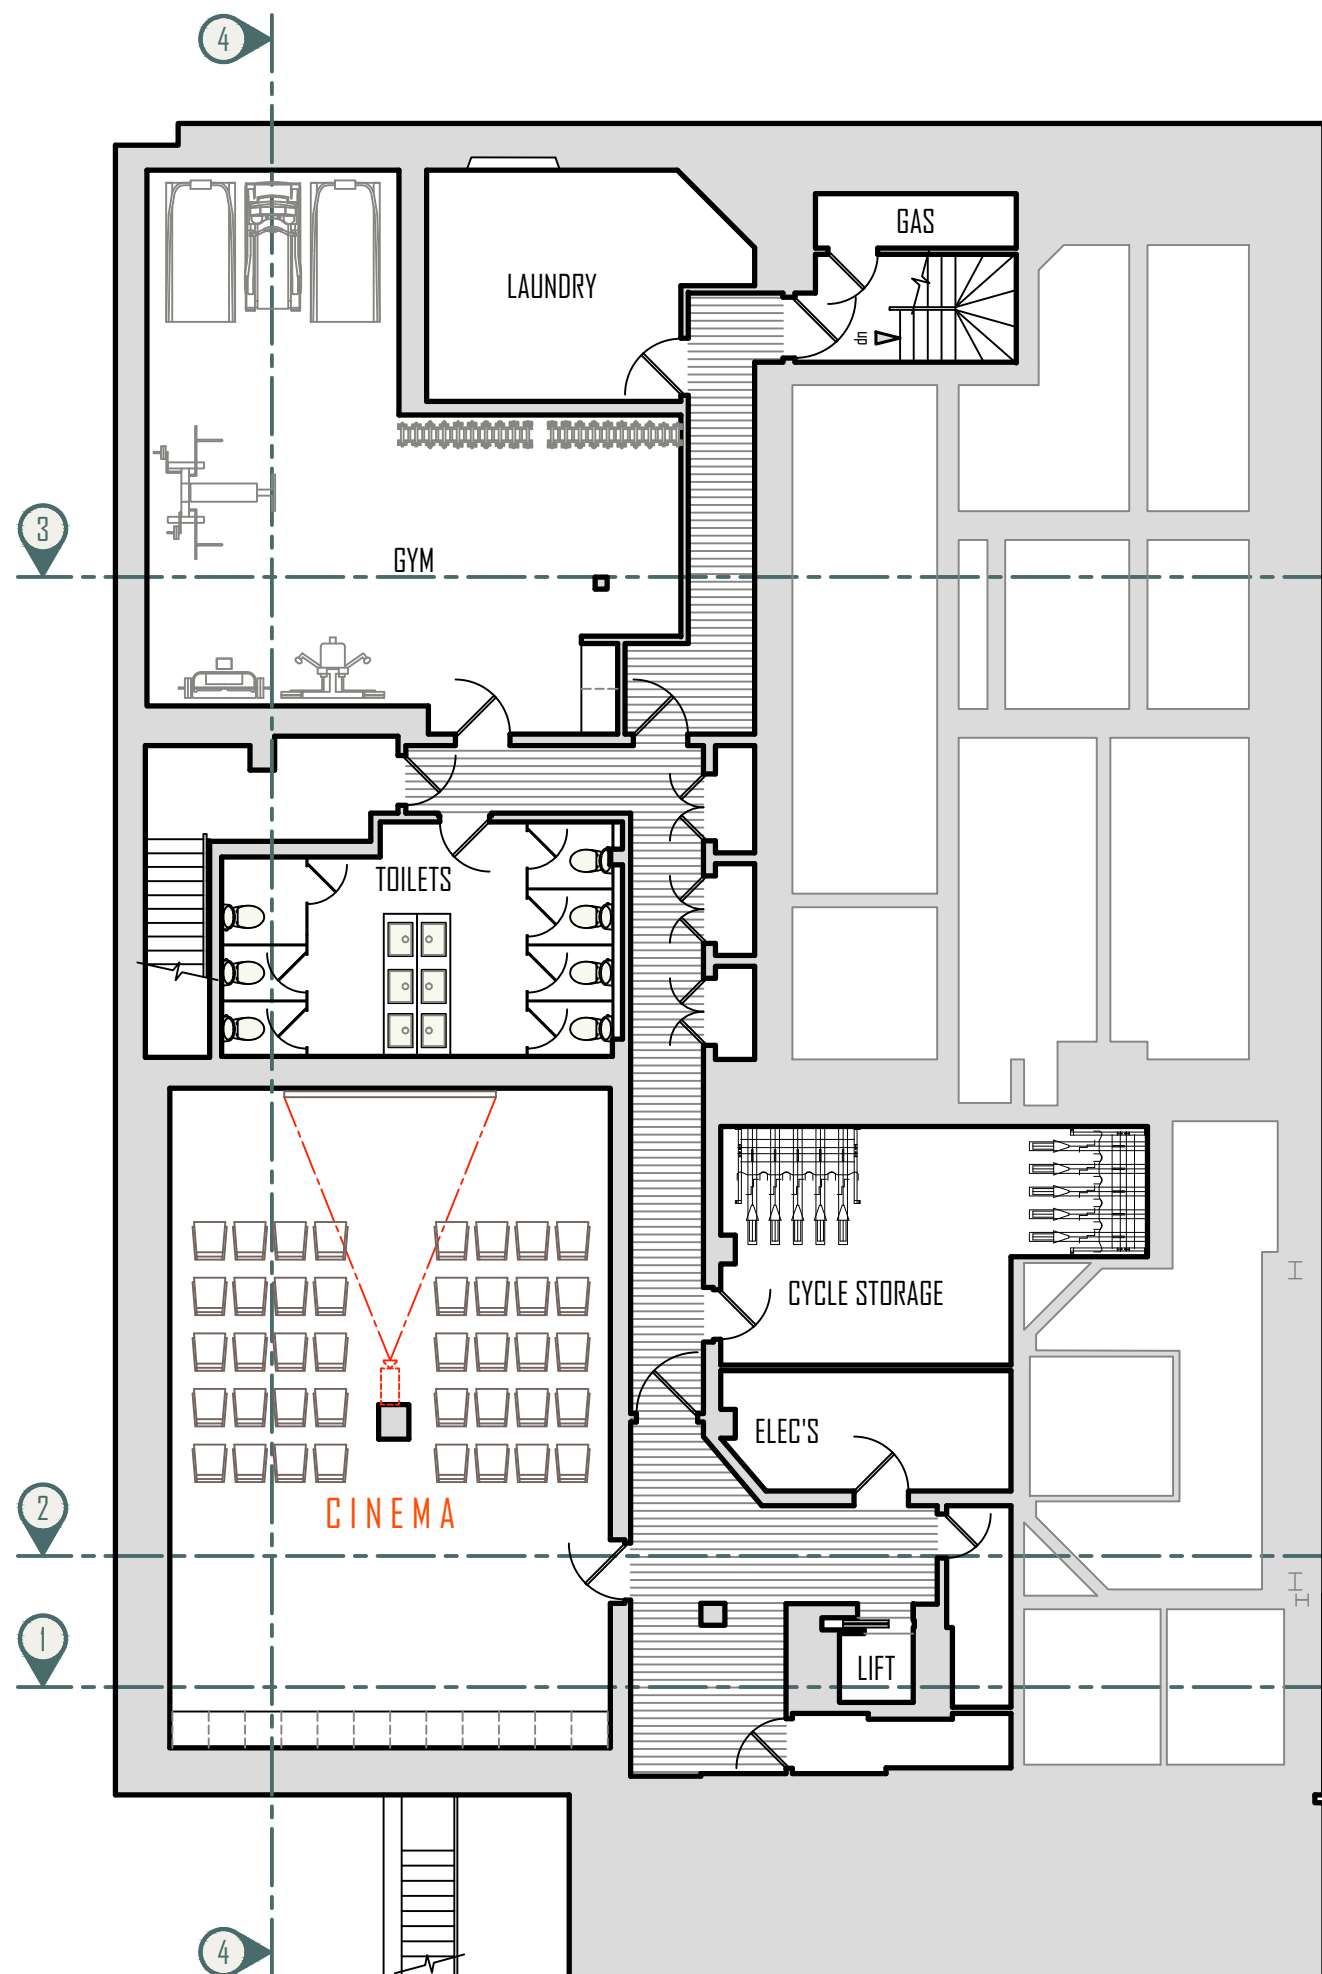

BASEMENT FLOOR PLAN

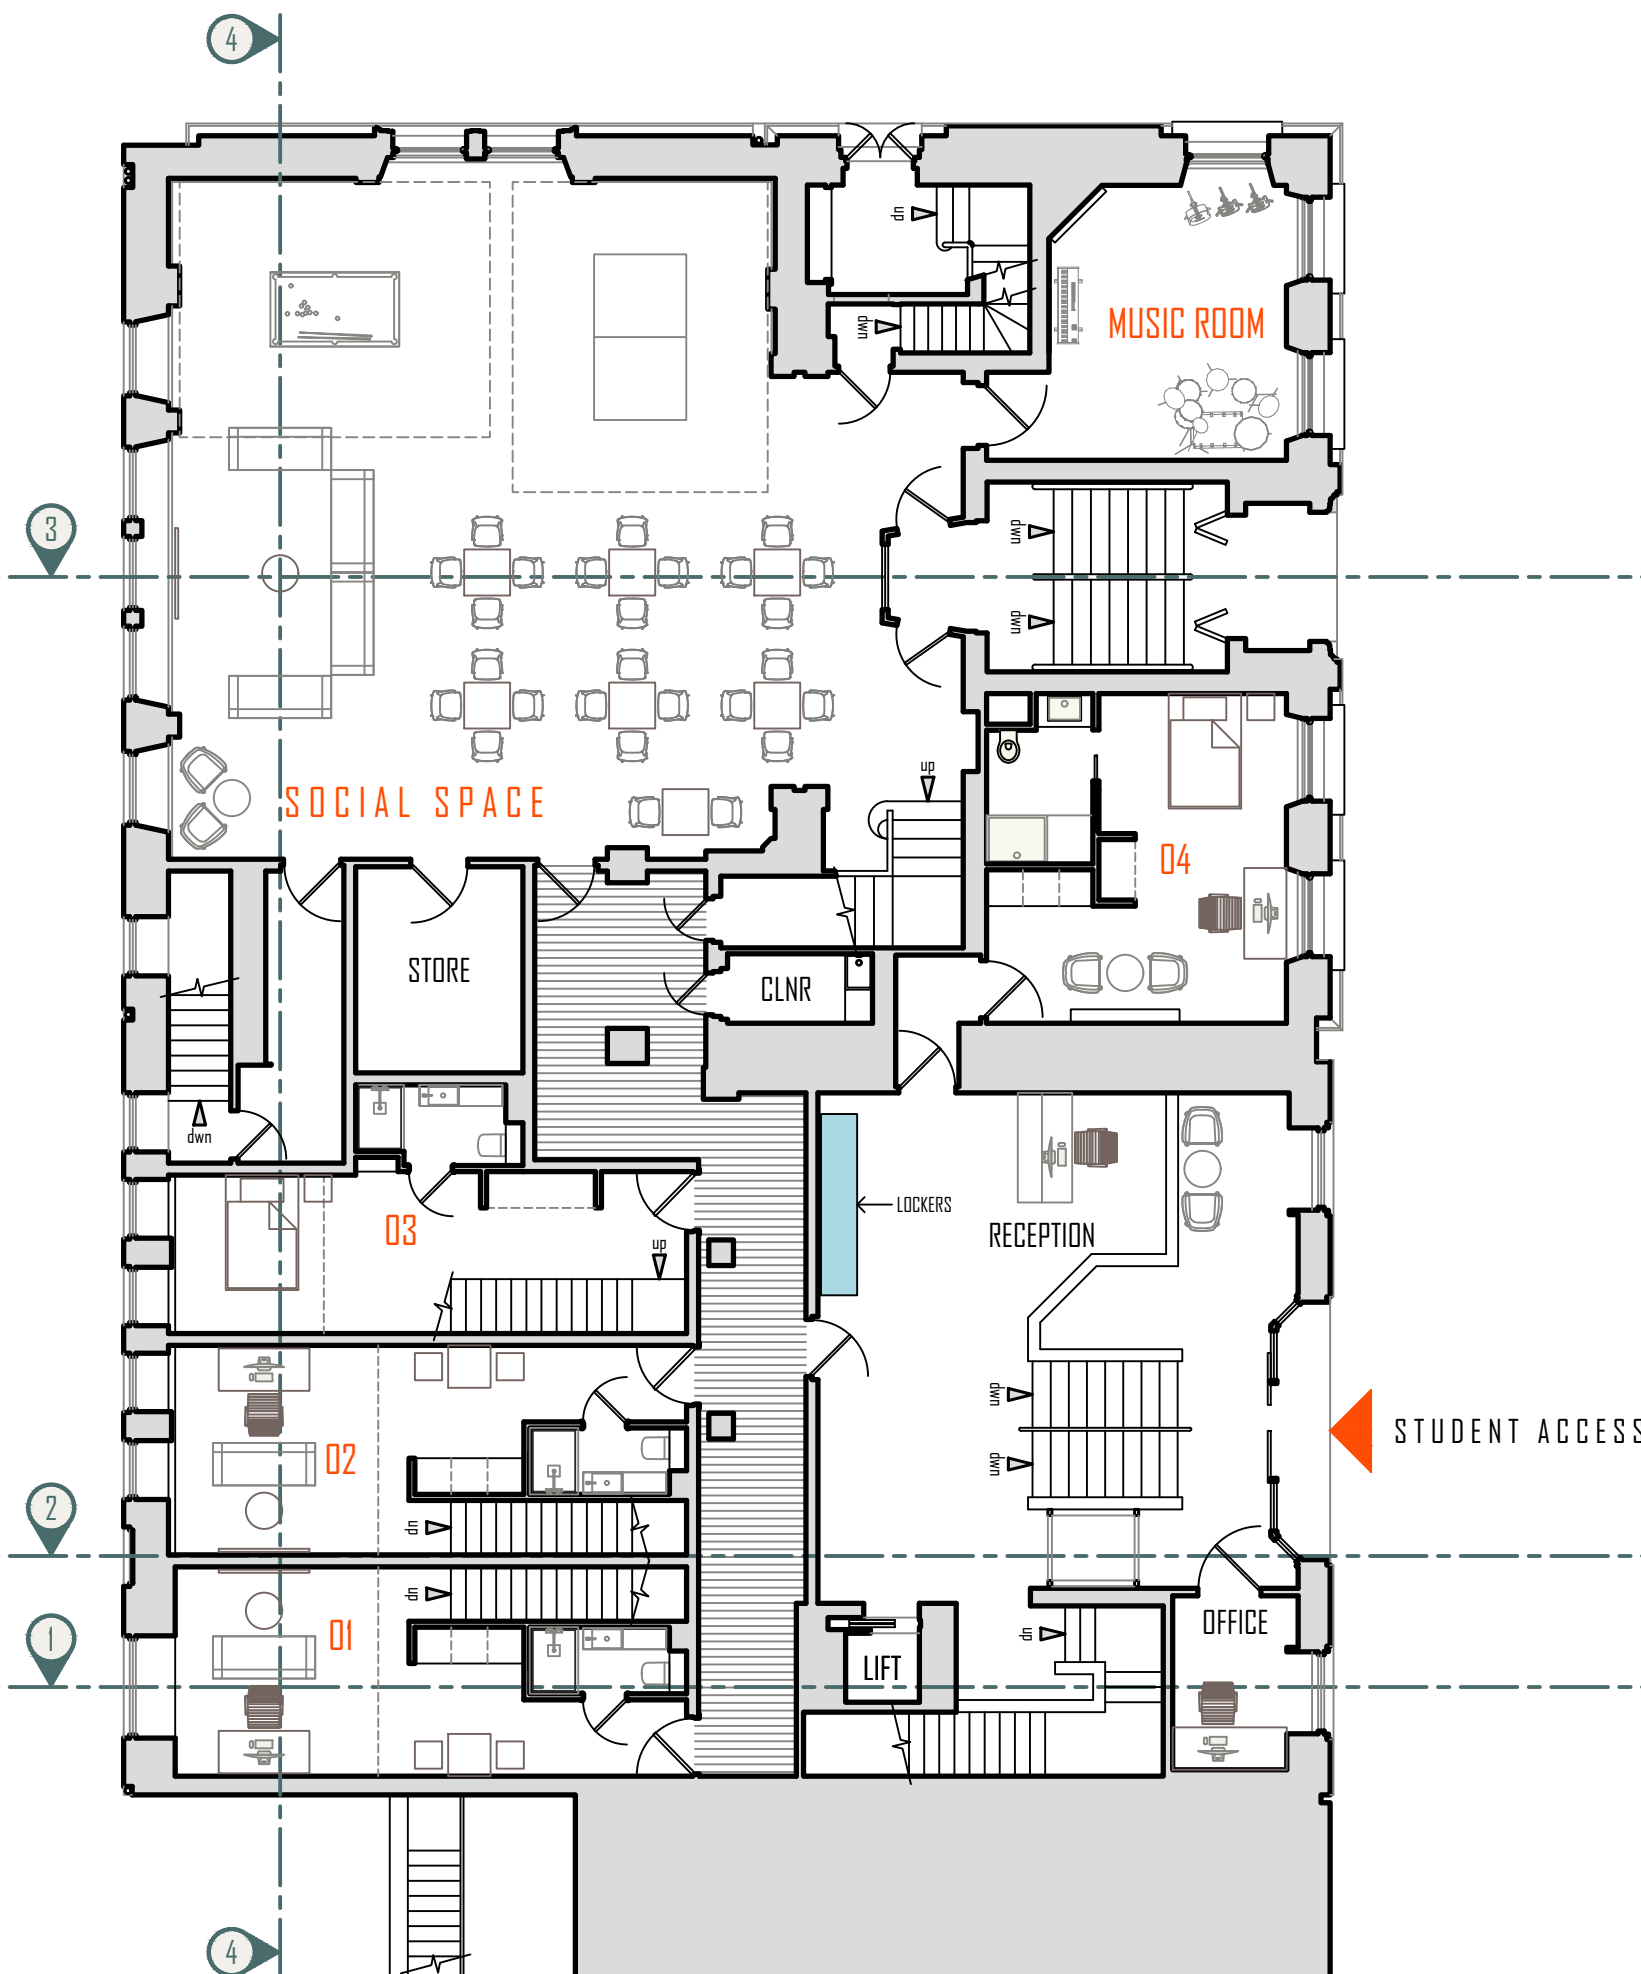

PROPOSED GROUND FLOOR PLAN

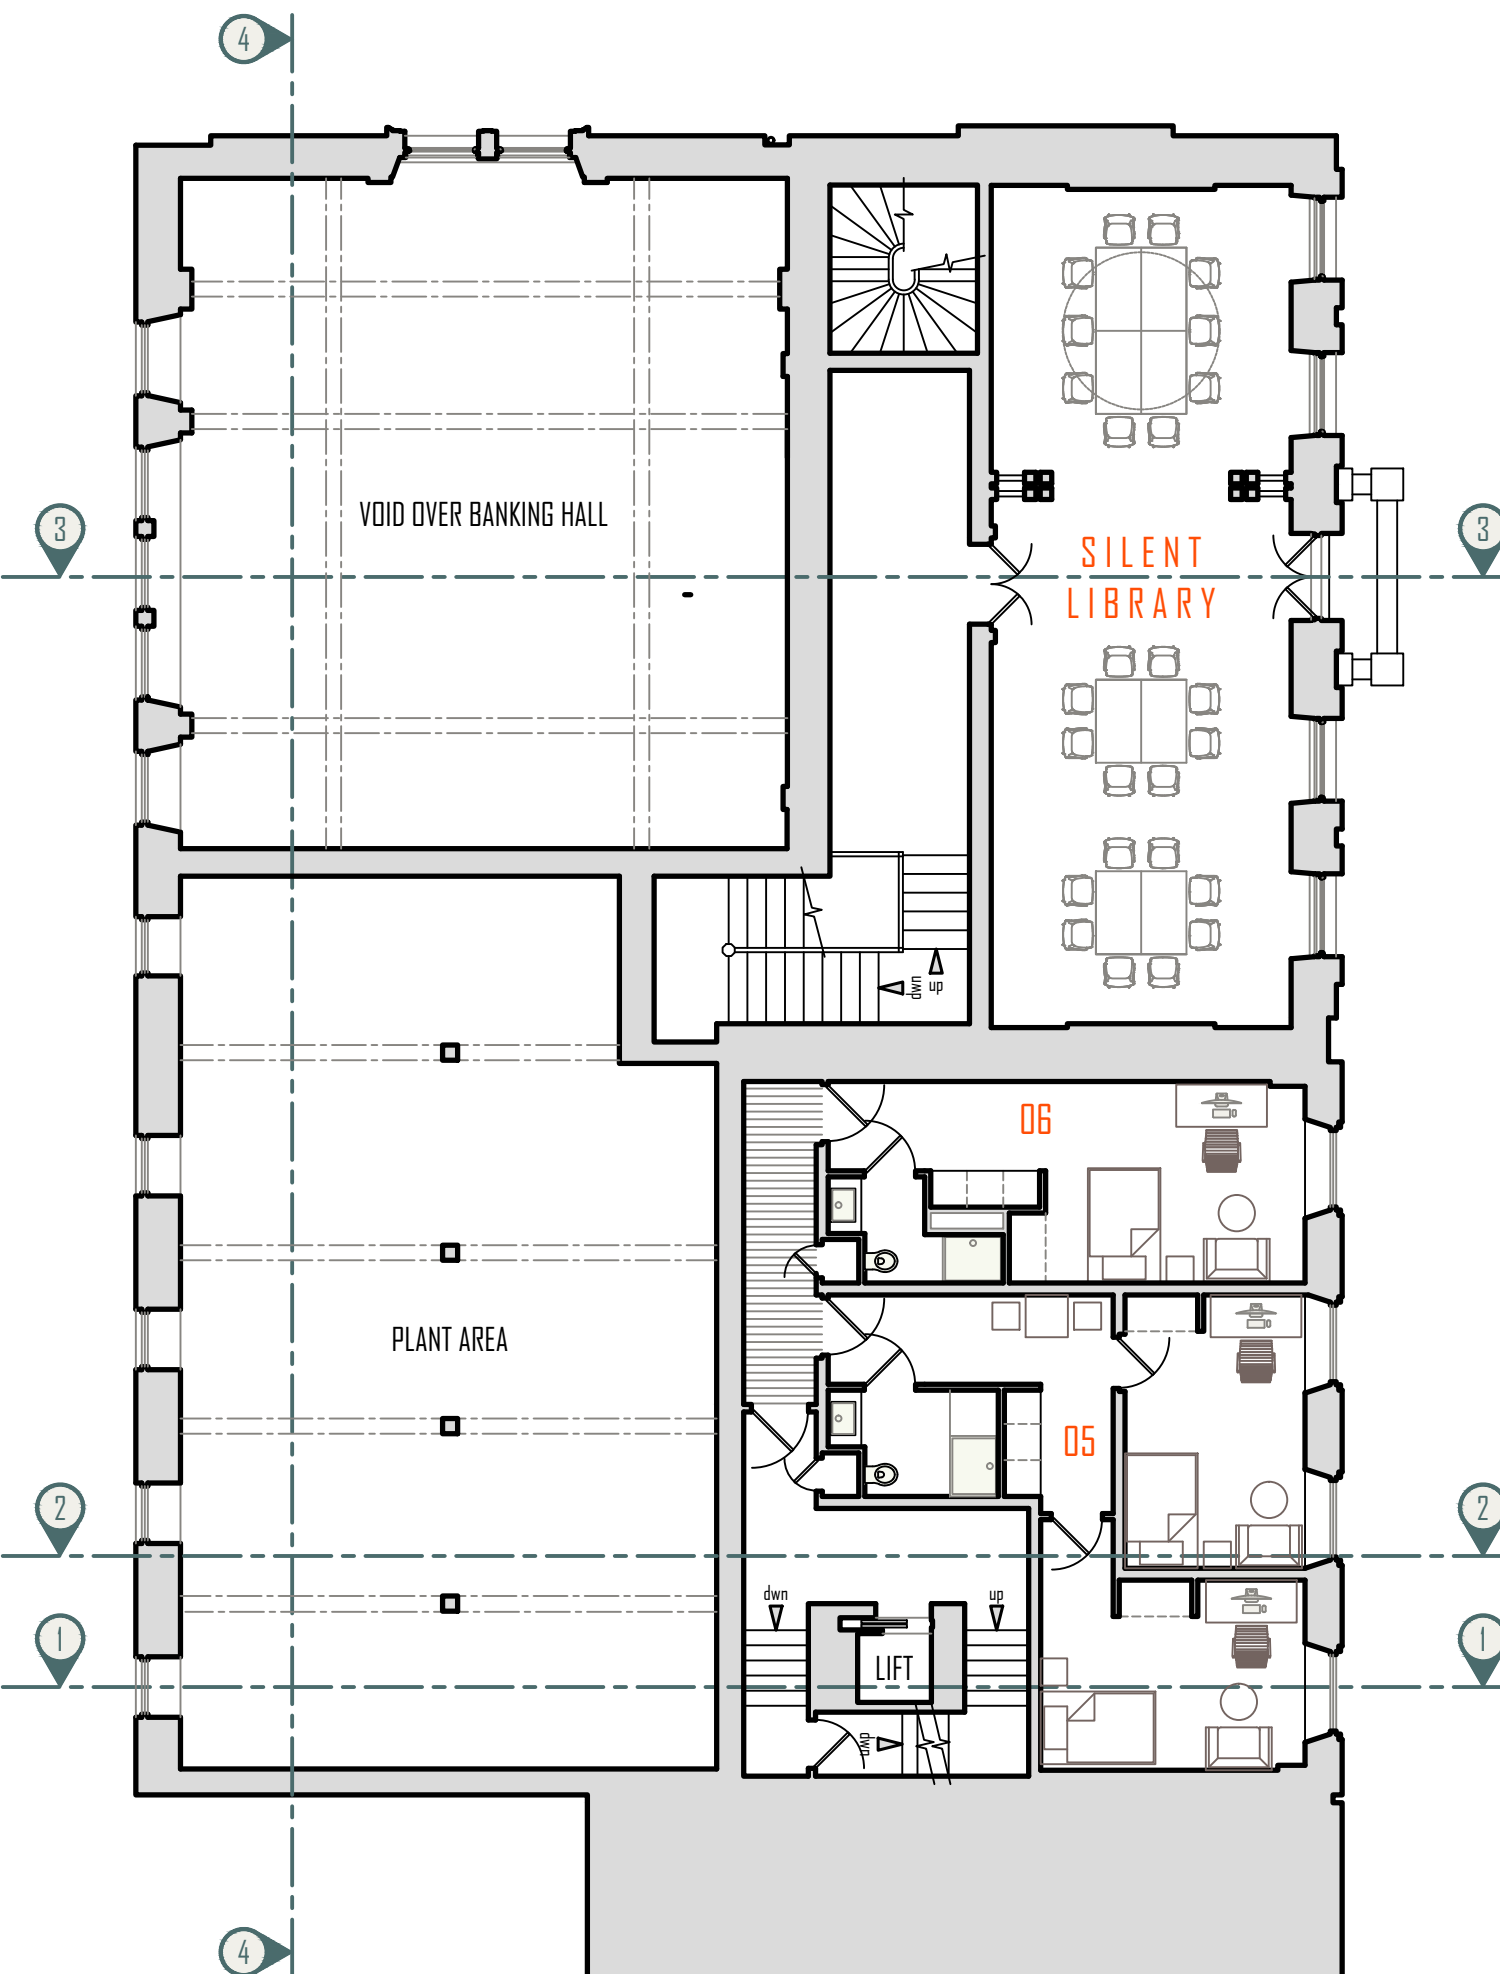

PROPOSED FIRST FLOOR PLAN

FITZGERALD ASSOCIATES		+	
ARCHITECTURAL + INTERIOR DESIGNERS 53 ALBERT STREET ABERDEEN AB25 1XT +44 (0)1224 633375 info@fitzgeraldassociates.co.uk			
Client :	Client of Fitzgerald + Assoc Ltd		
Project :	Student Accommodation 17 - 19 Union Terrace Aberdeen AB10 1NJ		
Description :	Planning Details Proposed Plans		
Drawn By :	Scale :	Date :	
Kevan Duquand	A1 = 1:125	Apr 2024	
Project No :	Drawing No :	Rev :	
4085	100		