

Rev :	Date :	Comments :




EXISTING EAST ELEVATION UNION TERRACE




EXISTING NORTH ELEVATION DIAMOND PLACE



EXISTING WEST ELEVATION DIAMOND STREET

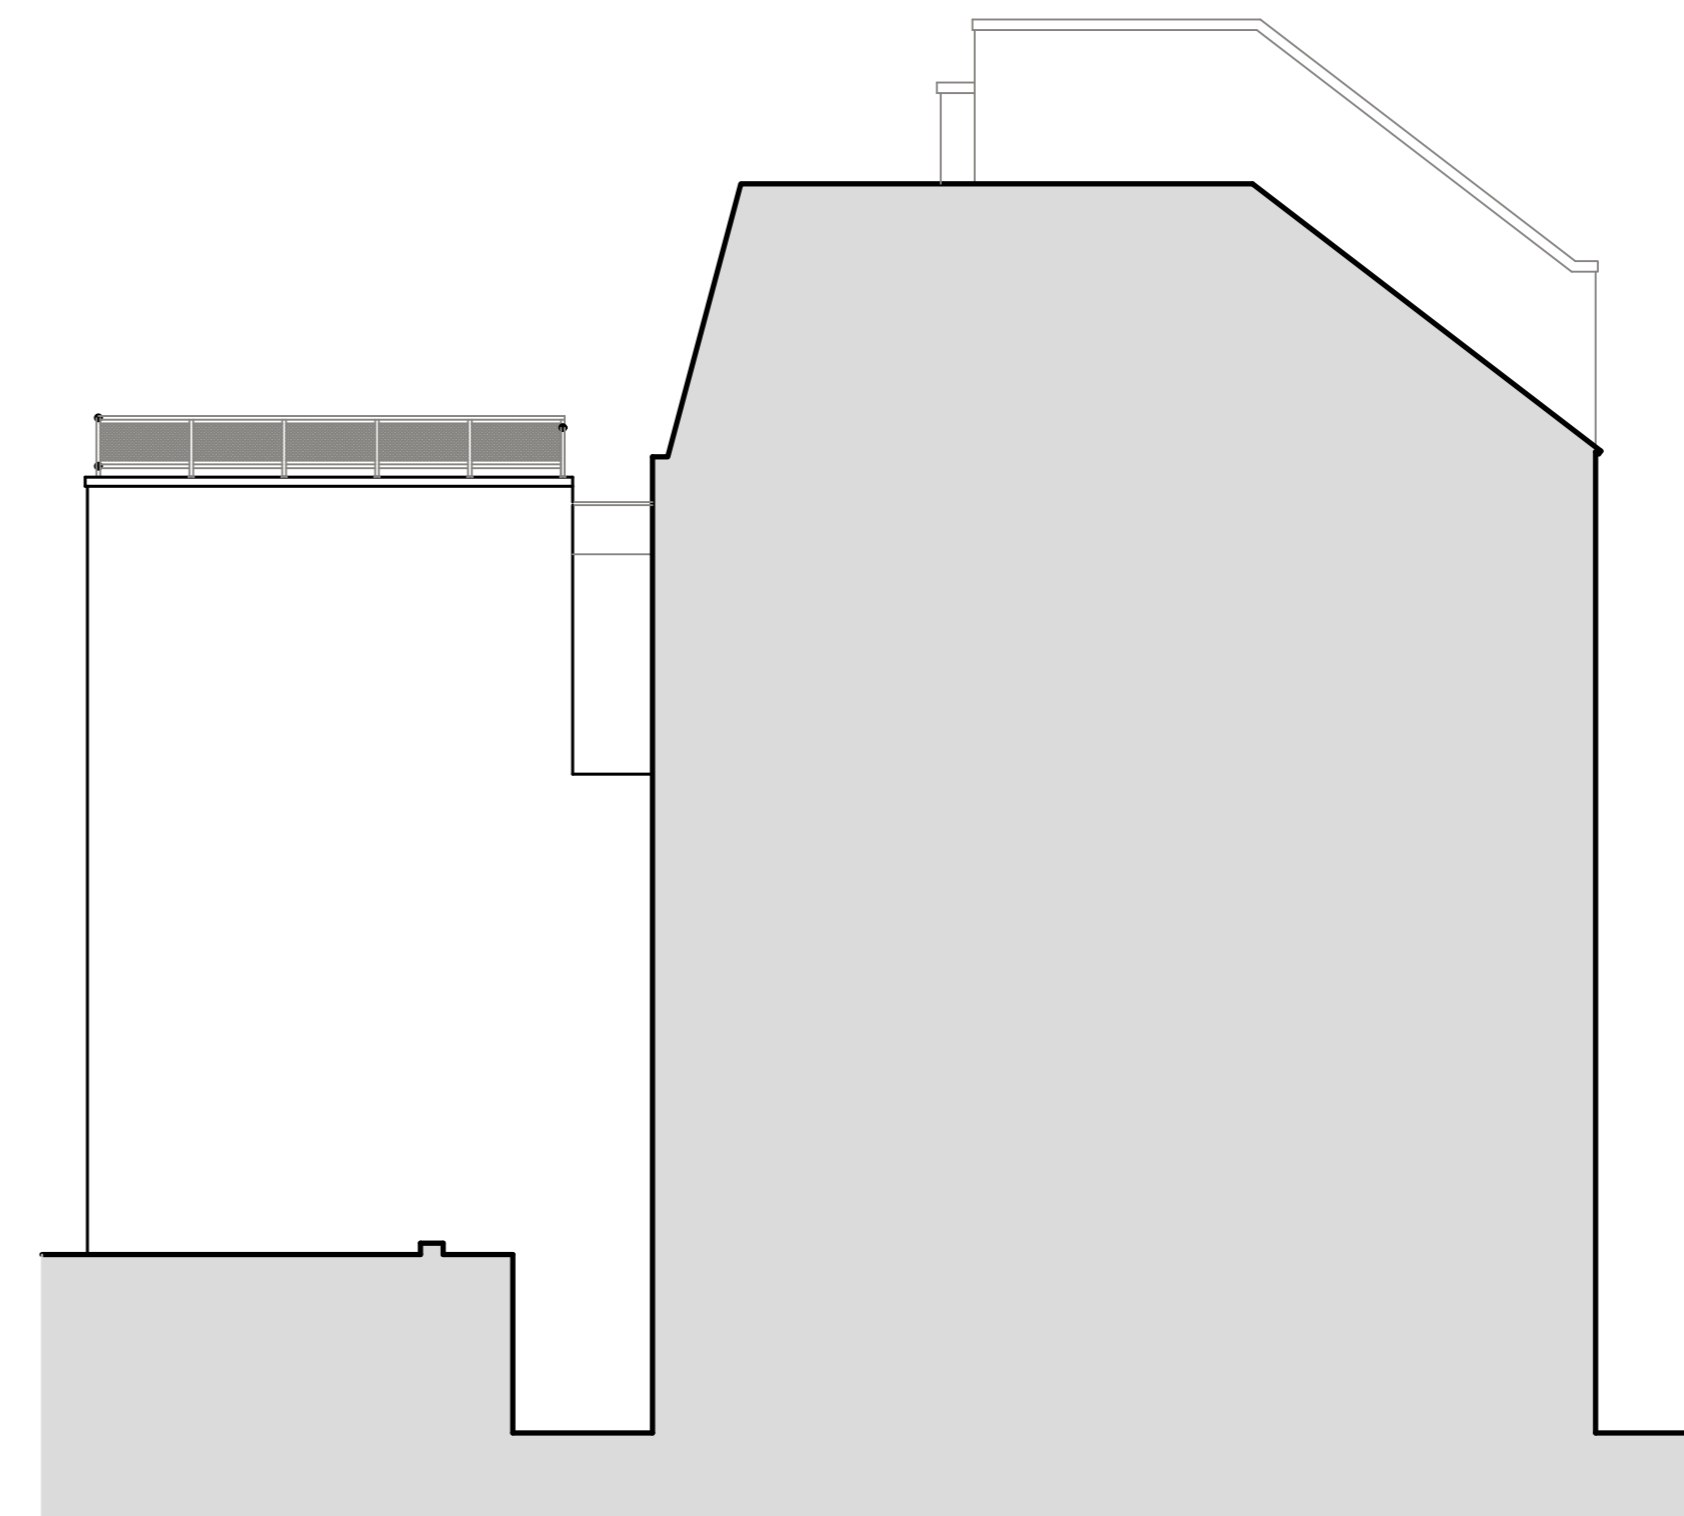

EXISTING SOUTH ELEVATION

FITZGERALD ASSOCIATES 		
ARCHITECTURAL + INTERIOR DESIGNERS 53 ALBERT STREET ABERDEEN AB25 1XT +44 (0)1224 633375 info@fitzgeraldassociates.co.uk		
Client :	Client of Fitzgerald + Assoc Ltd	
Project :	Student Accommodation 17 - 19 Union Terrace Aberdeen AB10 1NJ	
Description :	Survey Details Existing Elevations	
Drawn By :	Scale :	Date :
<i>Kevan Duquand</i>	A1 = 1:100	Nov 2023
Project No :	Drawing No :	Rev :
4085	s03	A