


Rev :	Date :	Comments :




PROPOSED EAST ELEVATION UNION TERRACE



PROPOSED NORTH ELEVATION DIAMOND PLACE

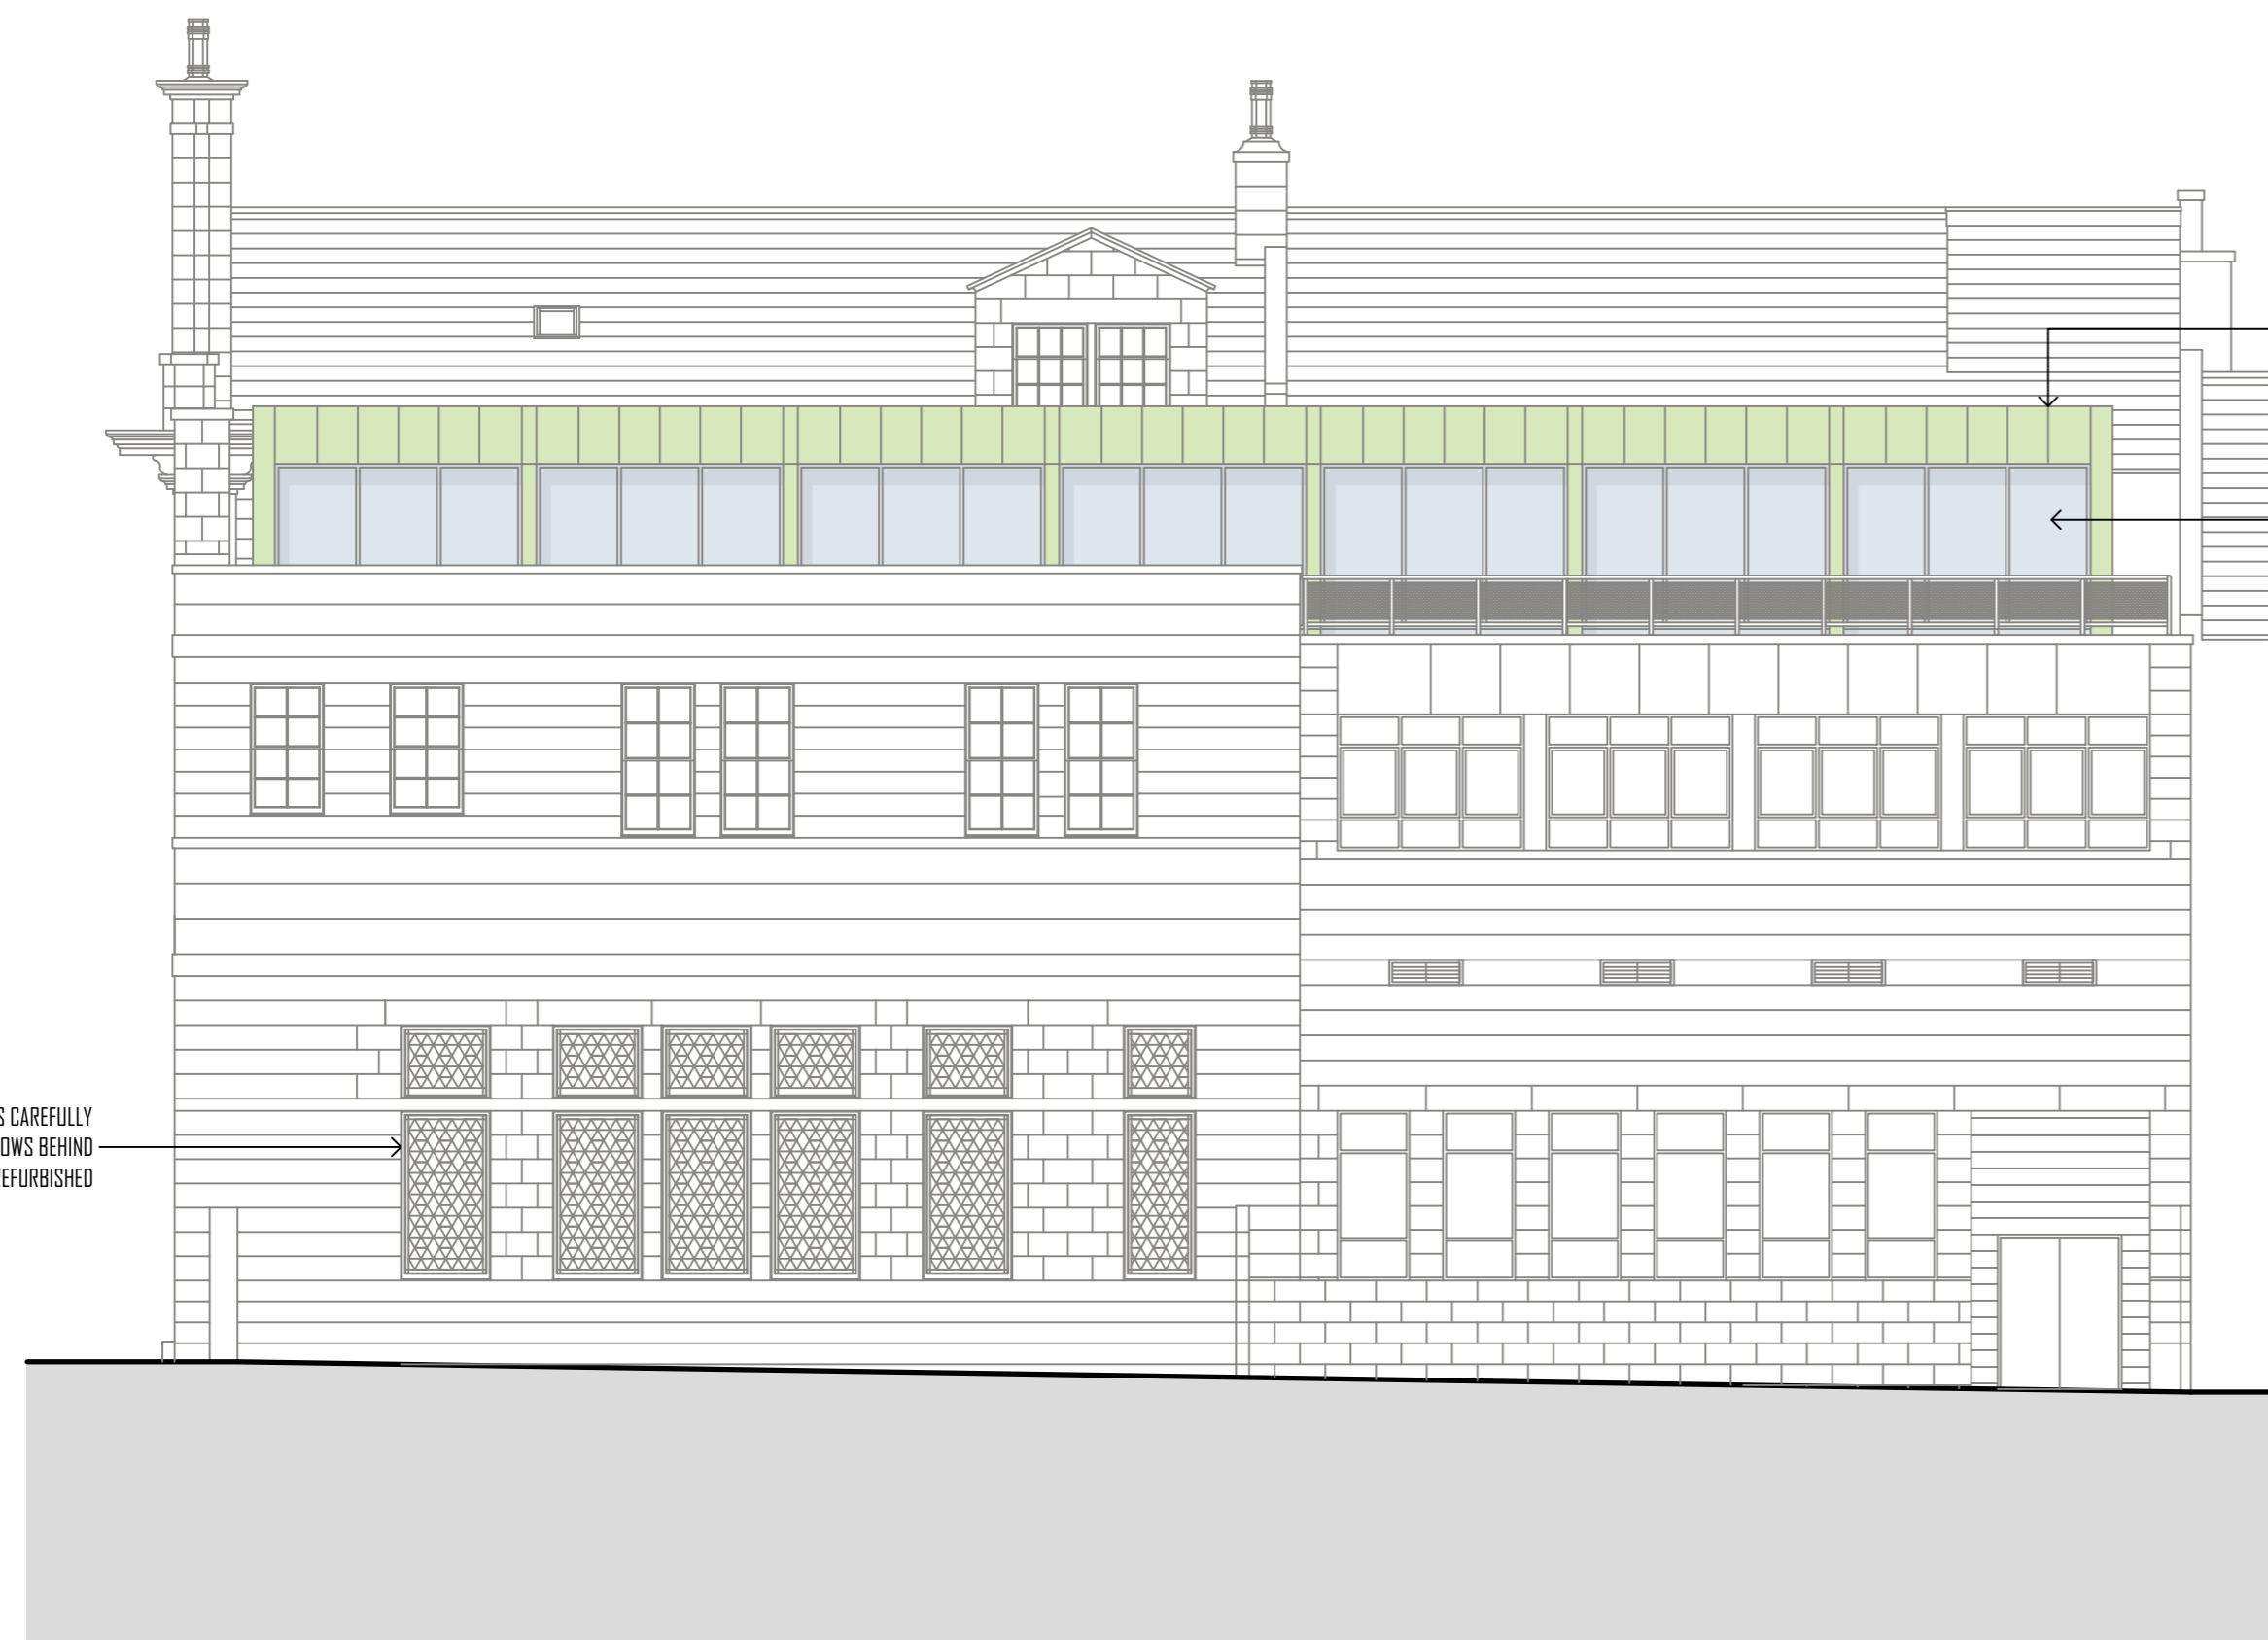

PROPOSED WEST ELEVATION DIAMOND STREET

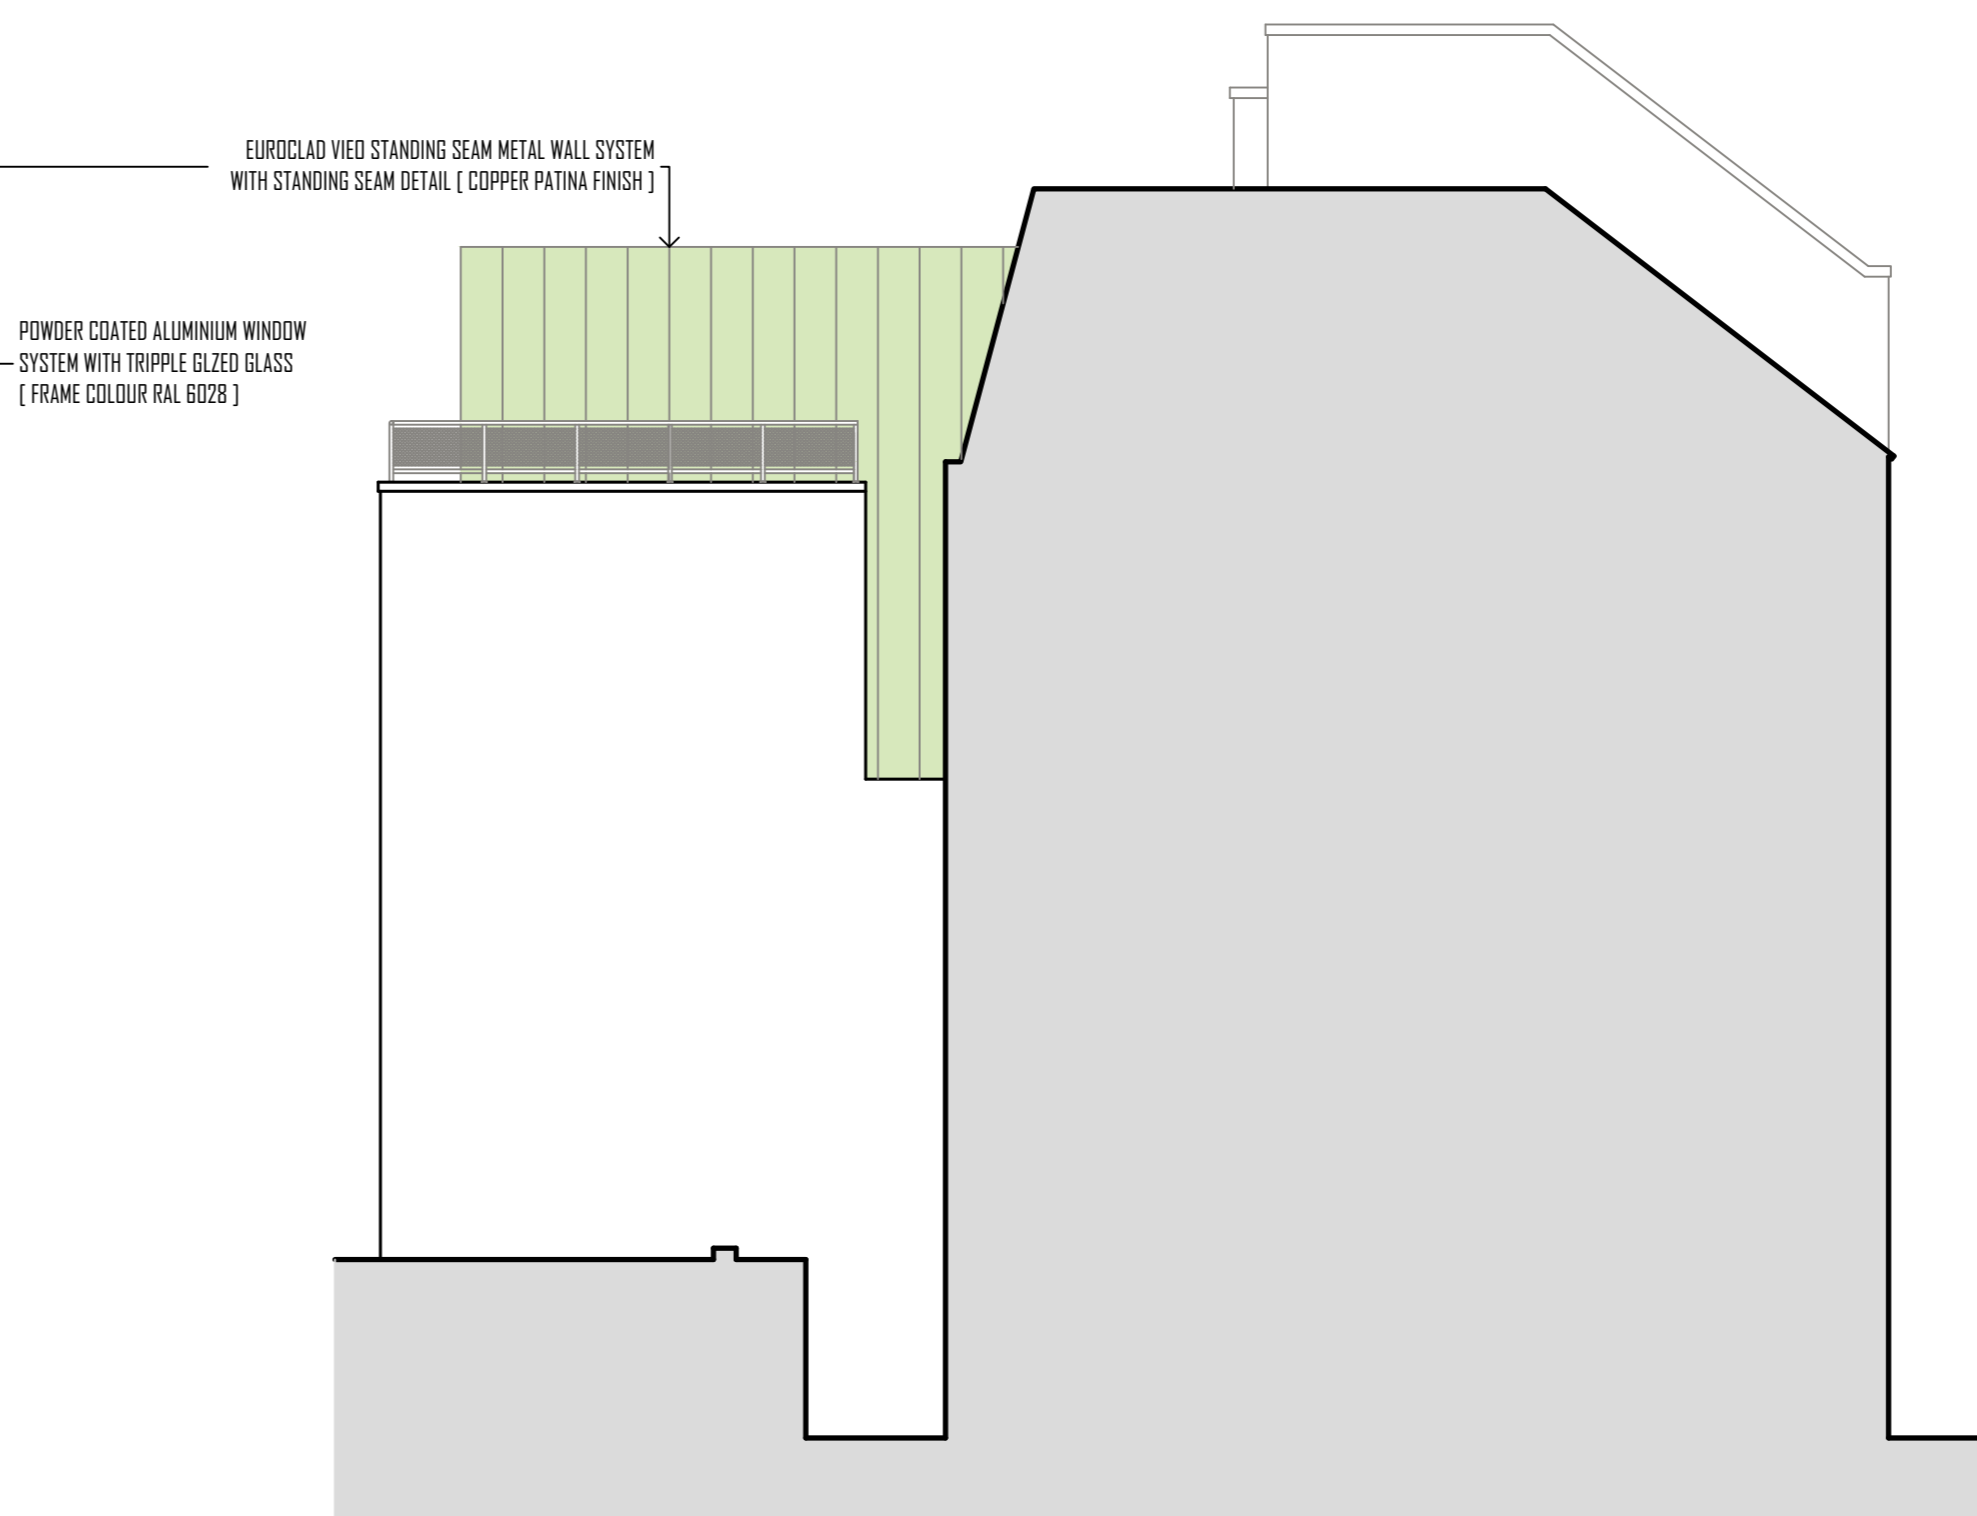

PROPOSED SOUTH ELEVATION

FITZGERALD ASSOCIATES		+	
ARCHITECTURAL + INTERIOR DESIGNERS 53 ALBERT STREET ABERDEEN AB25 1XT +44 (0)1224 633375 info@fitzgeraldassociates.co.uk			
Client :	Client of Fitzgerald + Assoc Ltd		
Project :	Student Accommodation 17 - 19 Union Terrace Aberdeen AB10 1NJ		
Description :	Planning Details Proposed Elevations		
Drawn By :	Scale :	Date :	
<i>Kevan Duquand</i>	A1 = 1:100	APR 2024	
Project No :	Drawing No :	Rev :	
4085	101		