



01 EXISTING GROUND FLOOR PLAN

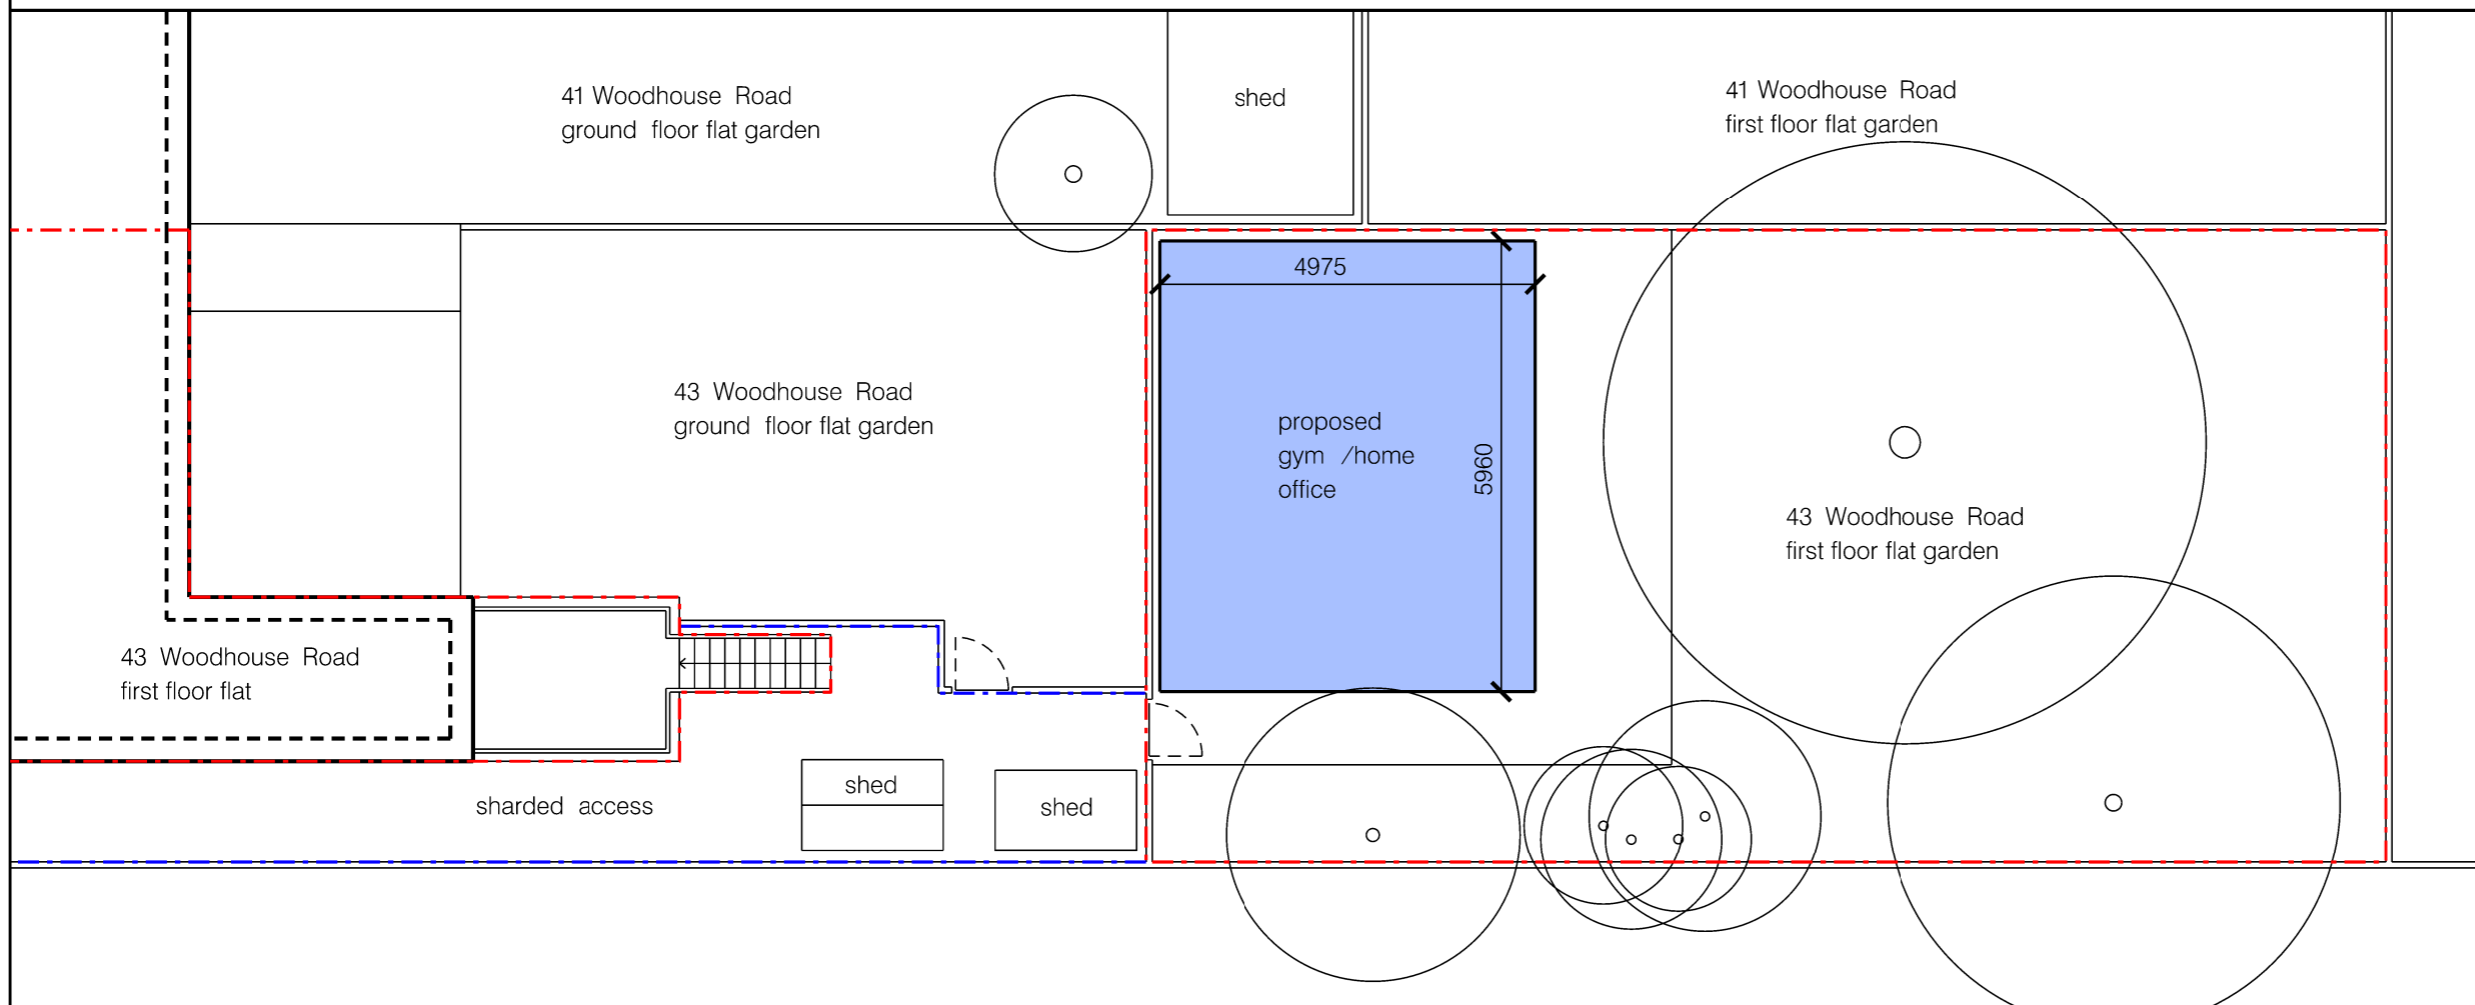

02 PROPOSED FIRST FLOOR PLAN

rev	date	amendments
PO1	17.04.24	ISSUED FOR PLANNING

**note**  
 1. Do not scale from this drawing except for the purpose of planning.  
 2. All dimensions to be checked on site by the contractor and such dimensions to be his responsibility.  
 3. Report drawing errors, omissions and discrepancies to the architect.  
 4. This document may be issued in an uncontrolled CAD format to enable others to use it as background information to make alterations and/or additions. In that instance this file will be accompanied with a PDF version. It is for those making such alterations and additions to ensure they make use of current background information. LUSHER architects accepts no liability for any such alterations or additions to the background information or arising out of changes to background information which occur prior to alterations or additions being made.

 

**LUSHER architects**  
 21 THOMAS MORE HOUSE, BARBICAN, LONDON, EC2Y 8BT  
 TEL 07974 956199 - james@lusherarchitects.co.uk

Job title: 43 WOODHOUSE ROAD  
 drawing title: EXISTING AND PROPOSED SITE PLAN

project	dwg number	scale	status	revision
2324-045	100	1:100@A3	PLANNING	PO1