




EXISTING FRONT ELEVATION
view from rear

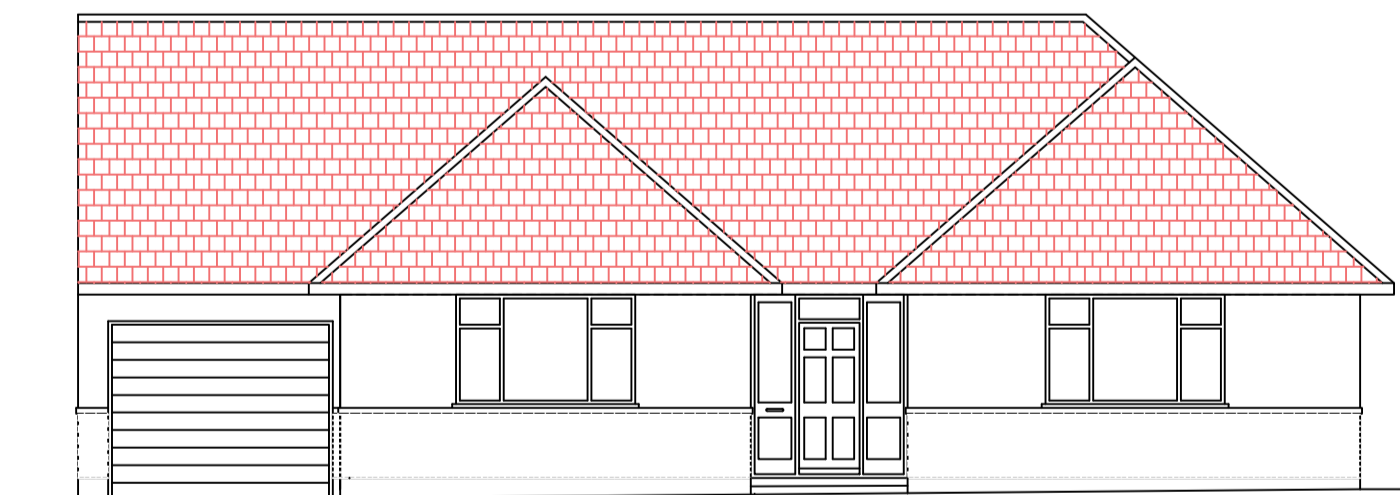

EXISTING FRONT ELEVATION
view from street

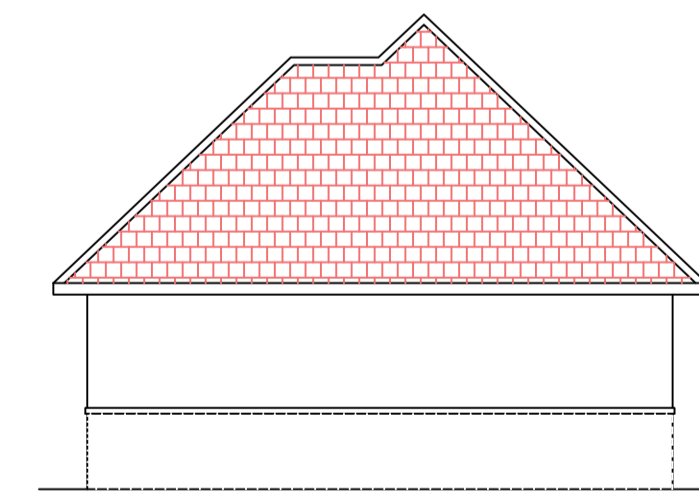

EXISTING SIDE ELEVATION
view from No 2

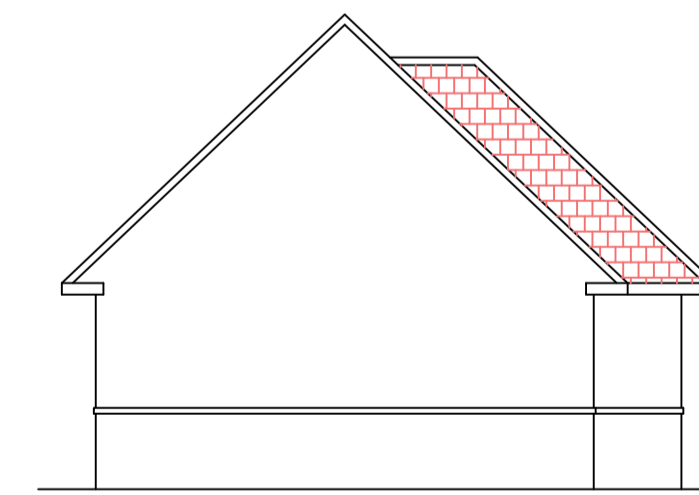

EXISTING SIDE ELEVATION
view from No 105

Clients Name
MR MIGUEL ARAUJO
MR UDAYRAJ A GADNIS

Project Title
EXISTING PLANS


Drawing Title
PLANS

Project Address
1 Rolfe Close
Barnet
EN4 9QU

Scale Date
AS STATED 15th Feb 2023

File 001ROL/SPY/A2/-01-01
No 001ROL/SPY/A2/-01-01

EXISTING PLANS & ELEVATIONS

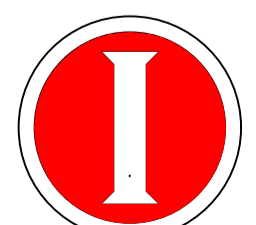

DESIGN BUILD SOLUTIONS