




SOUTH ELEVATION.

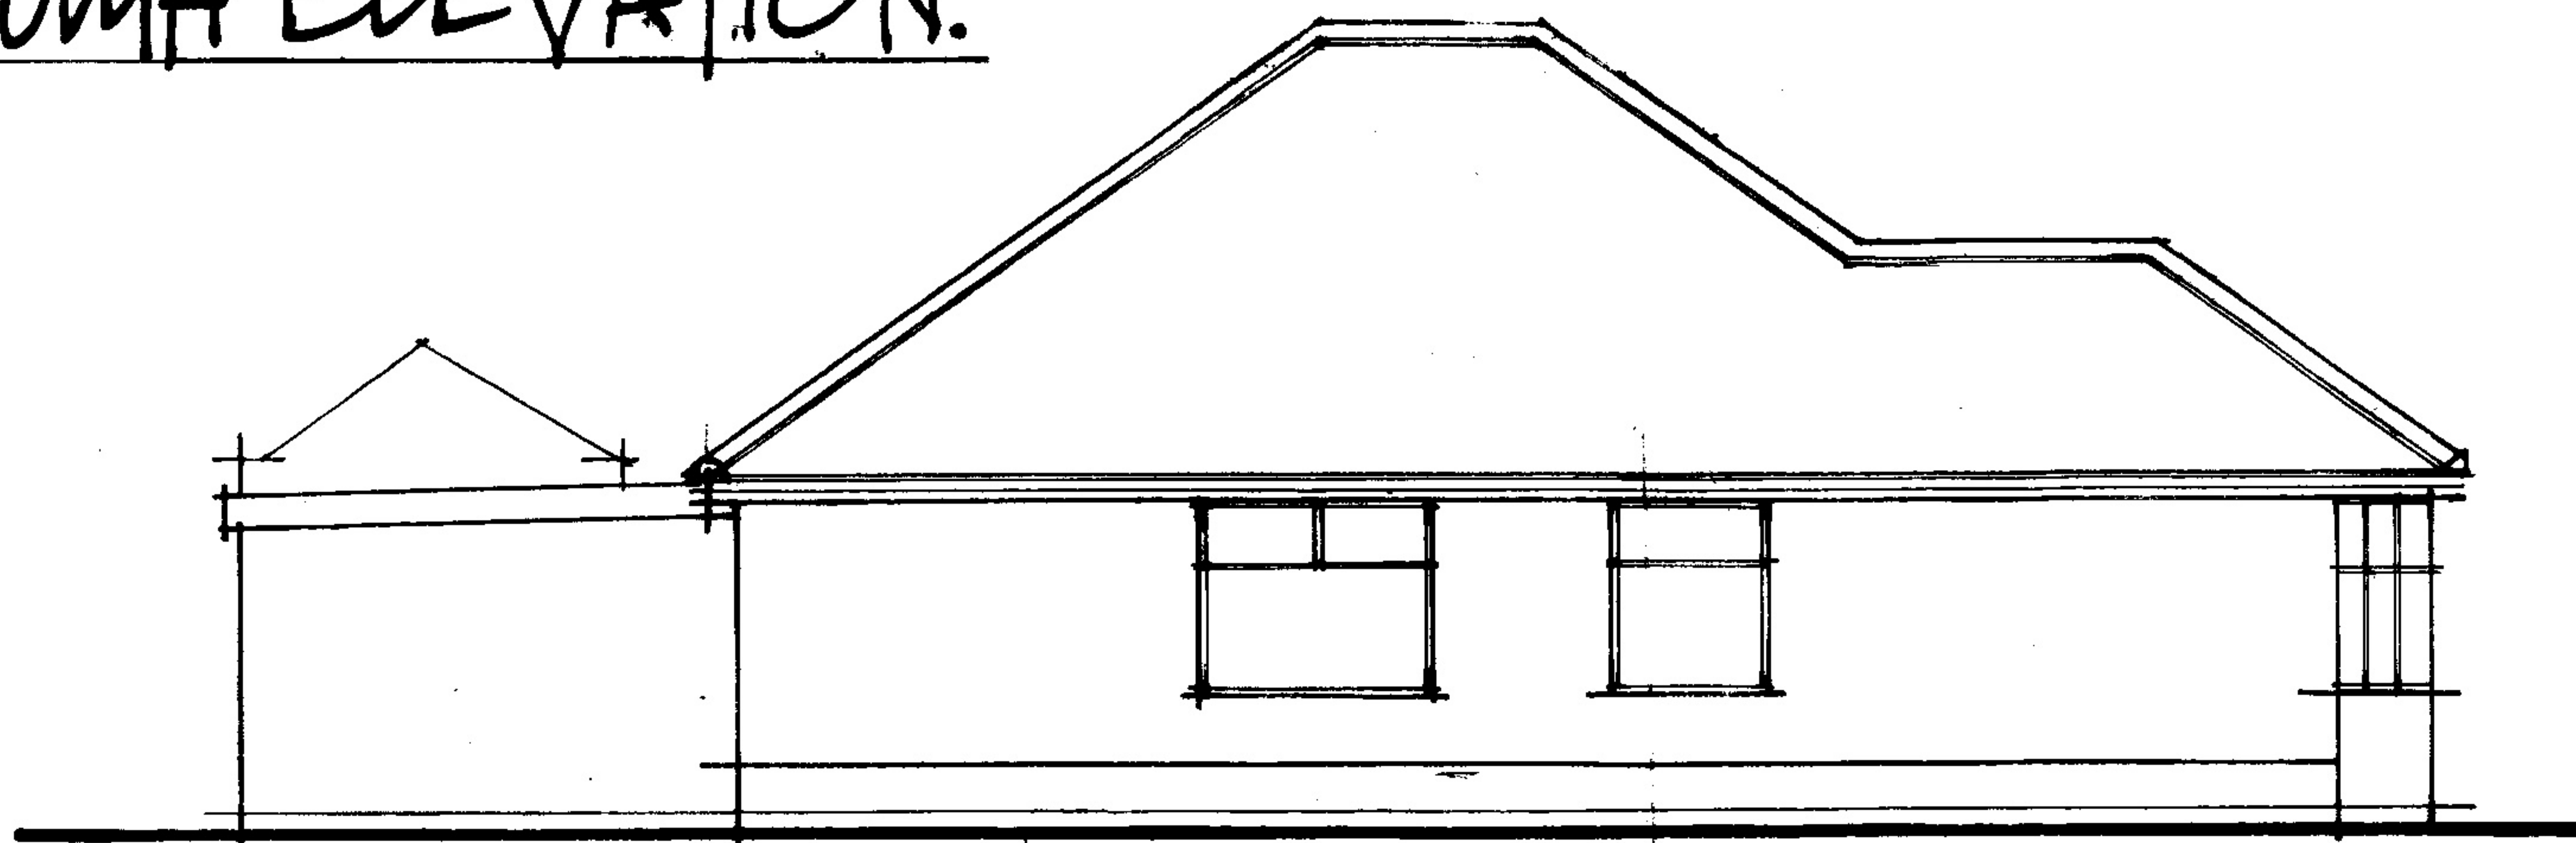


NORTH ELEVATION.

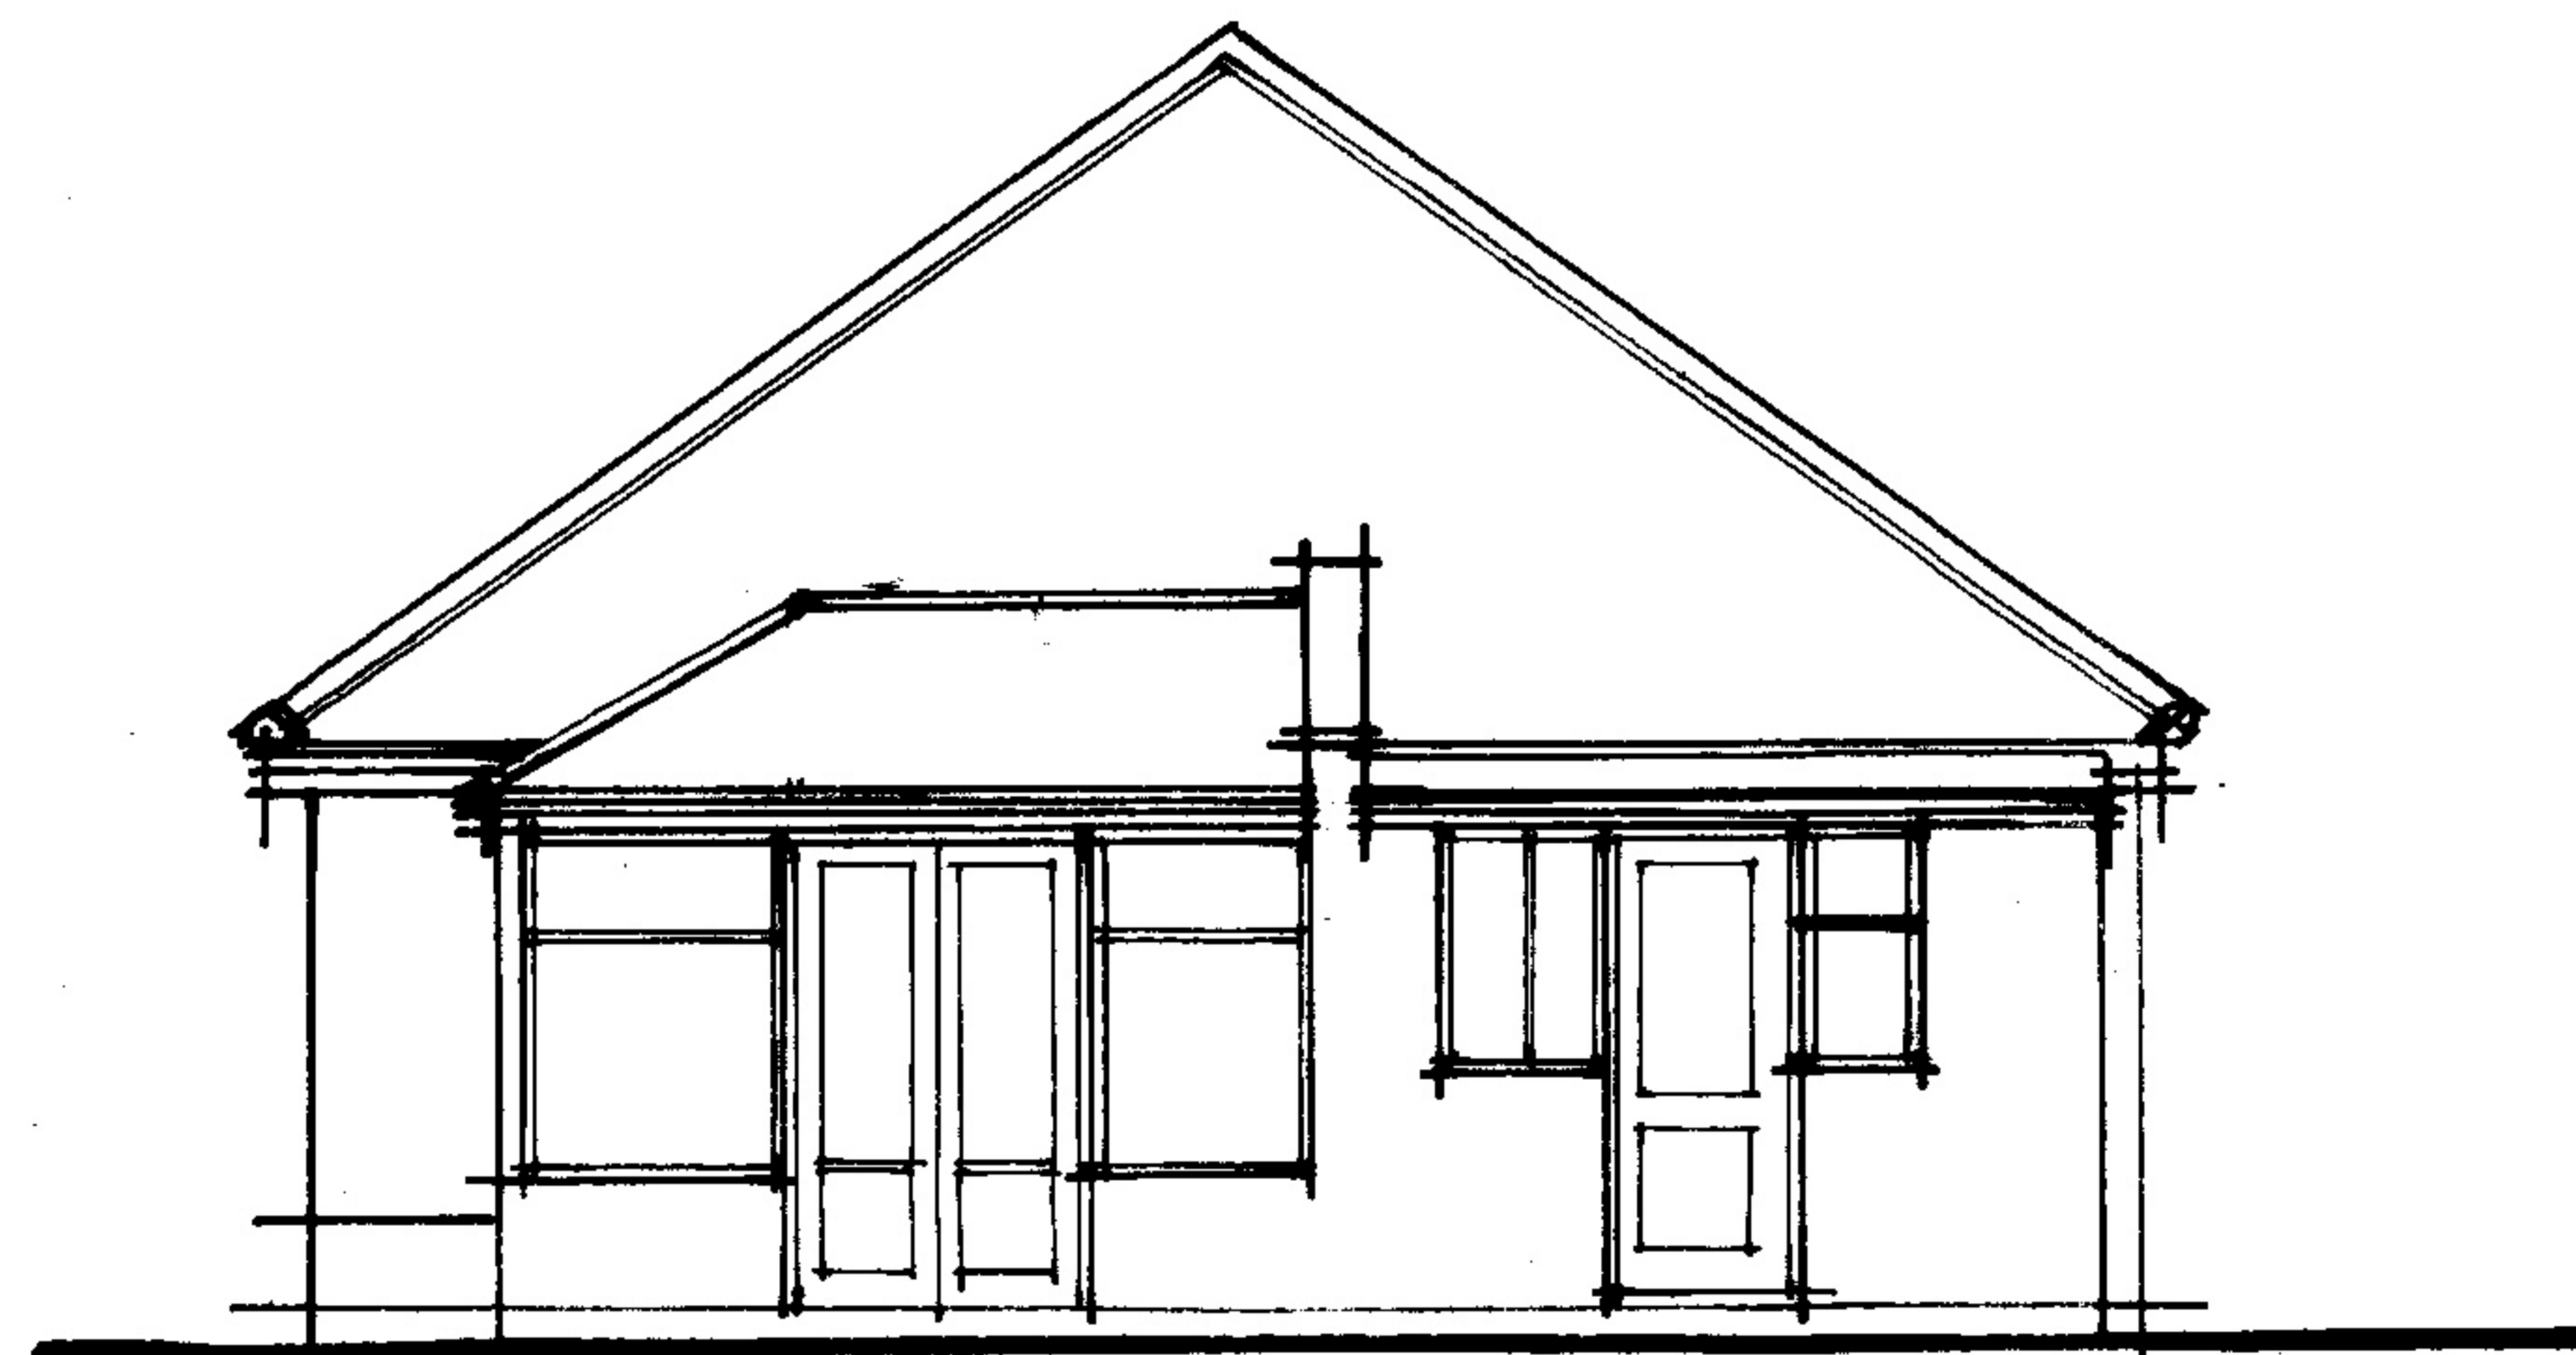

EAST ELEVATION

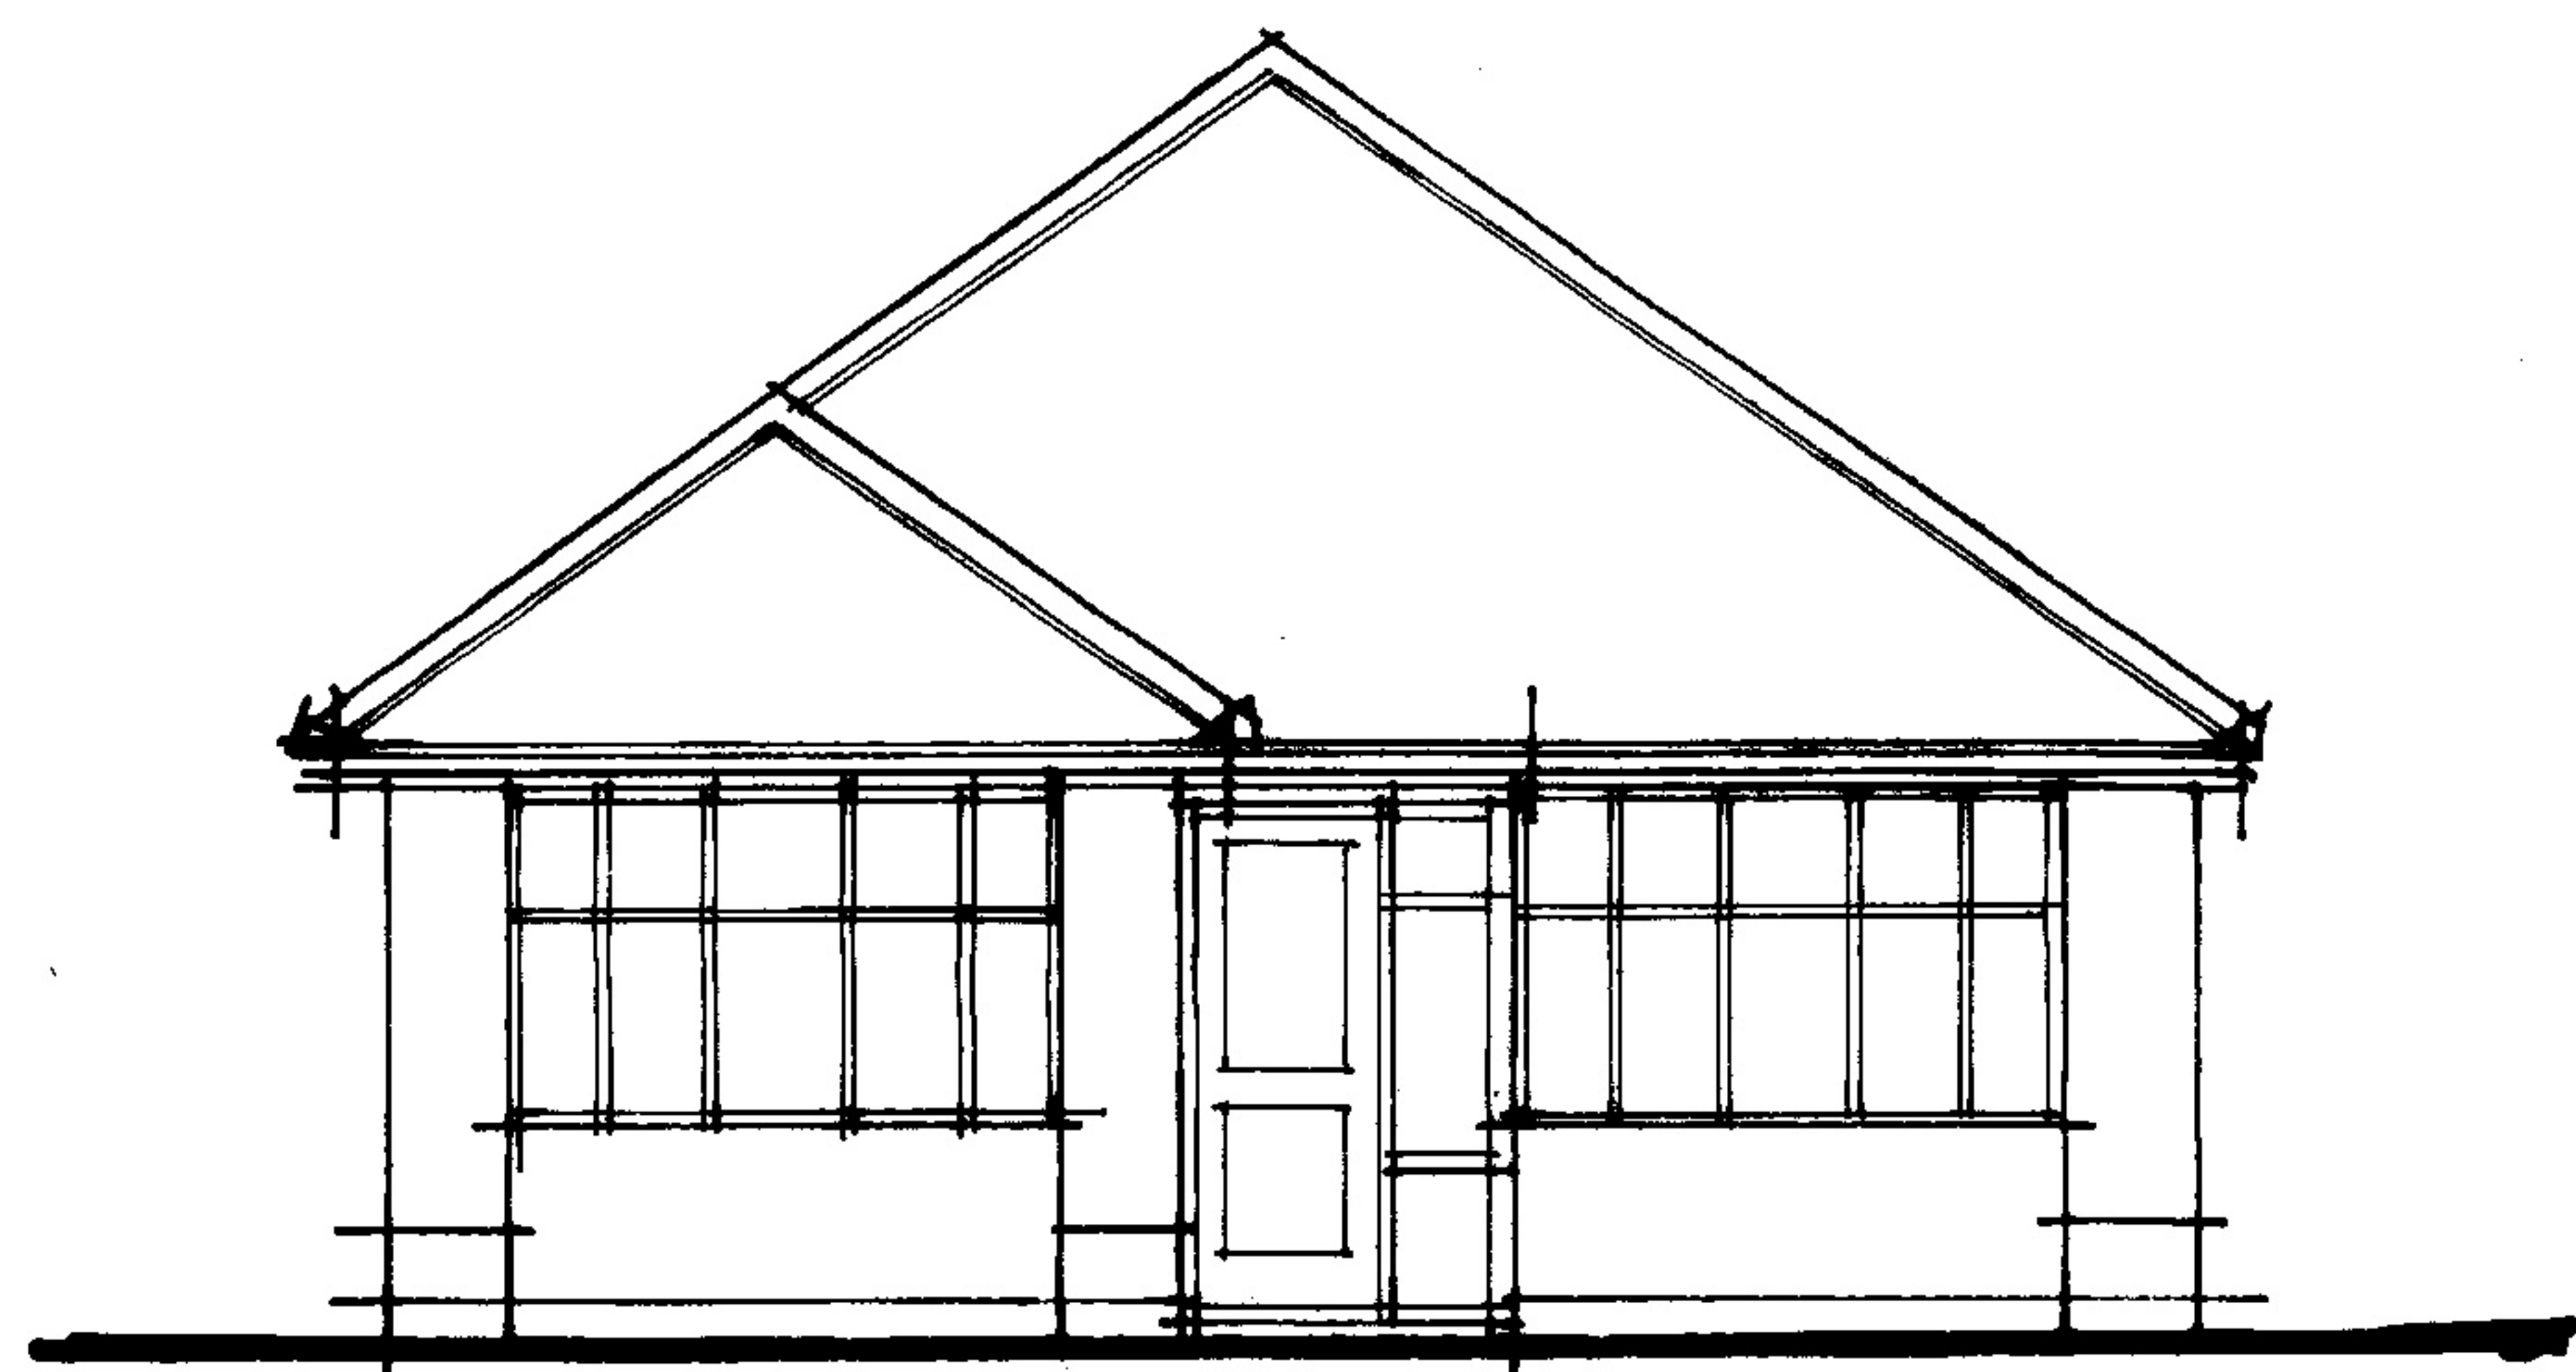

WEST ELEVATION.

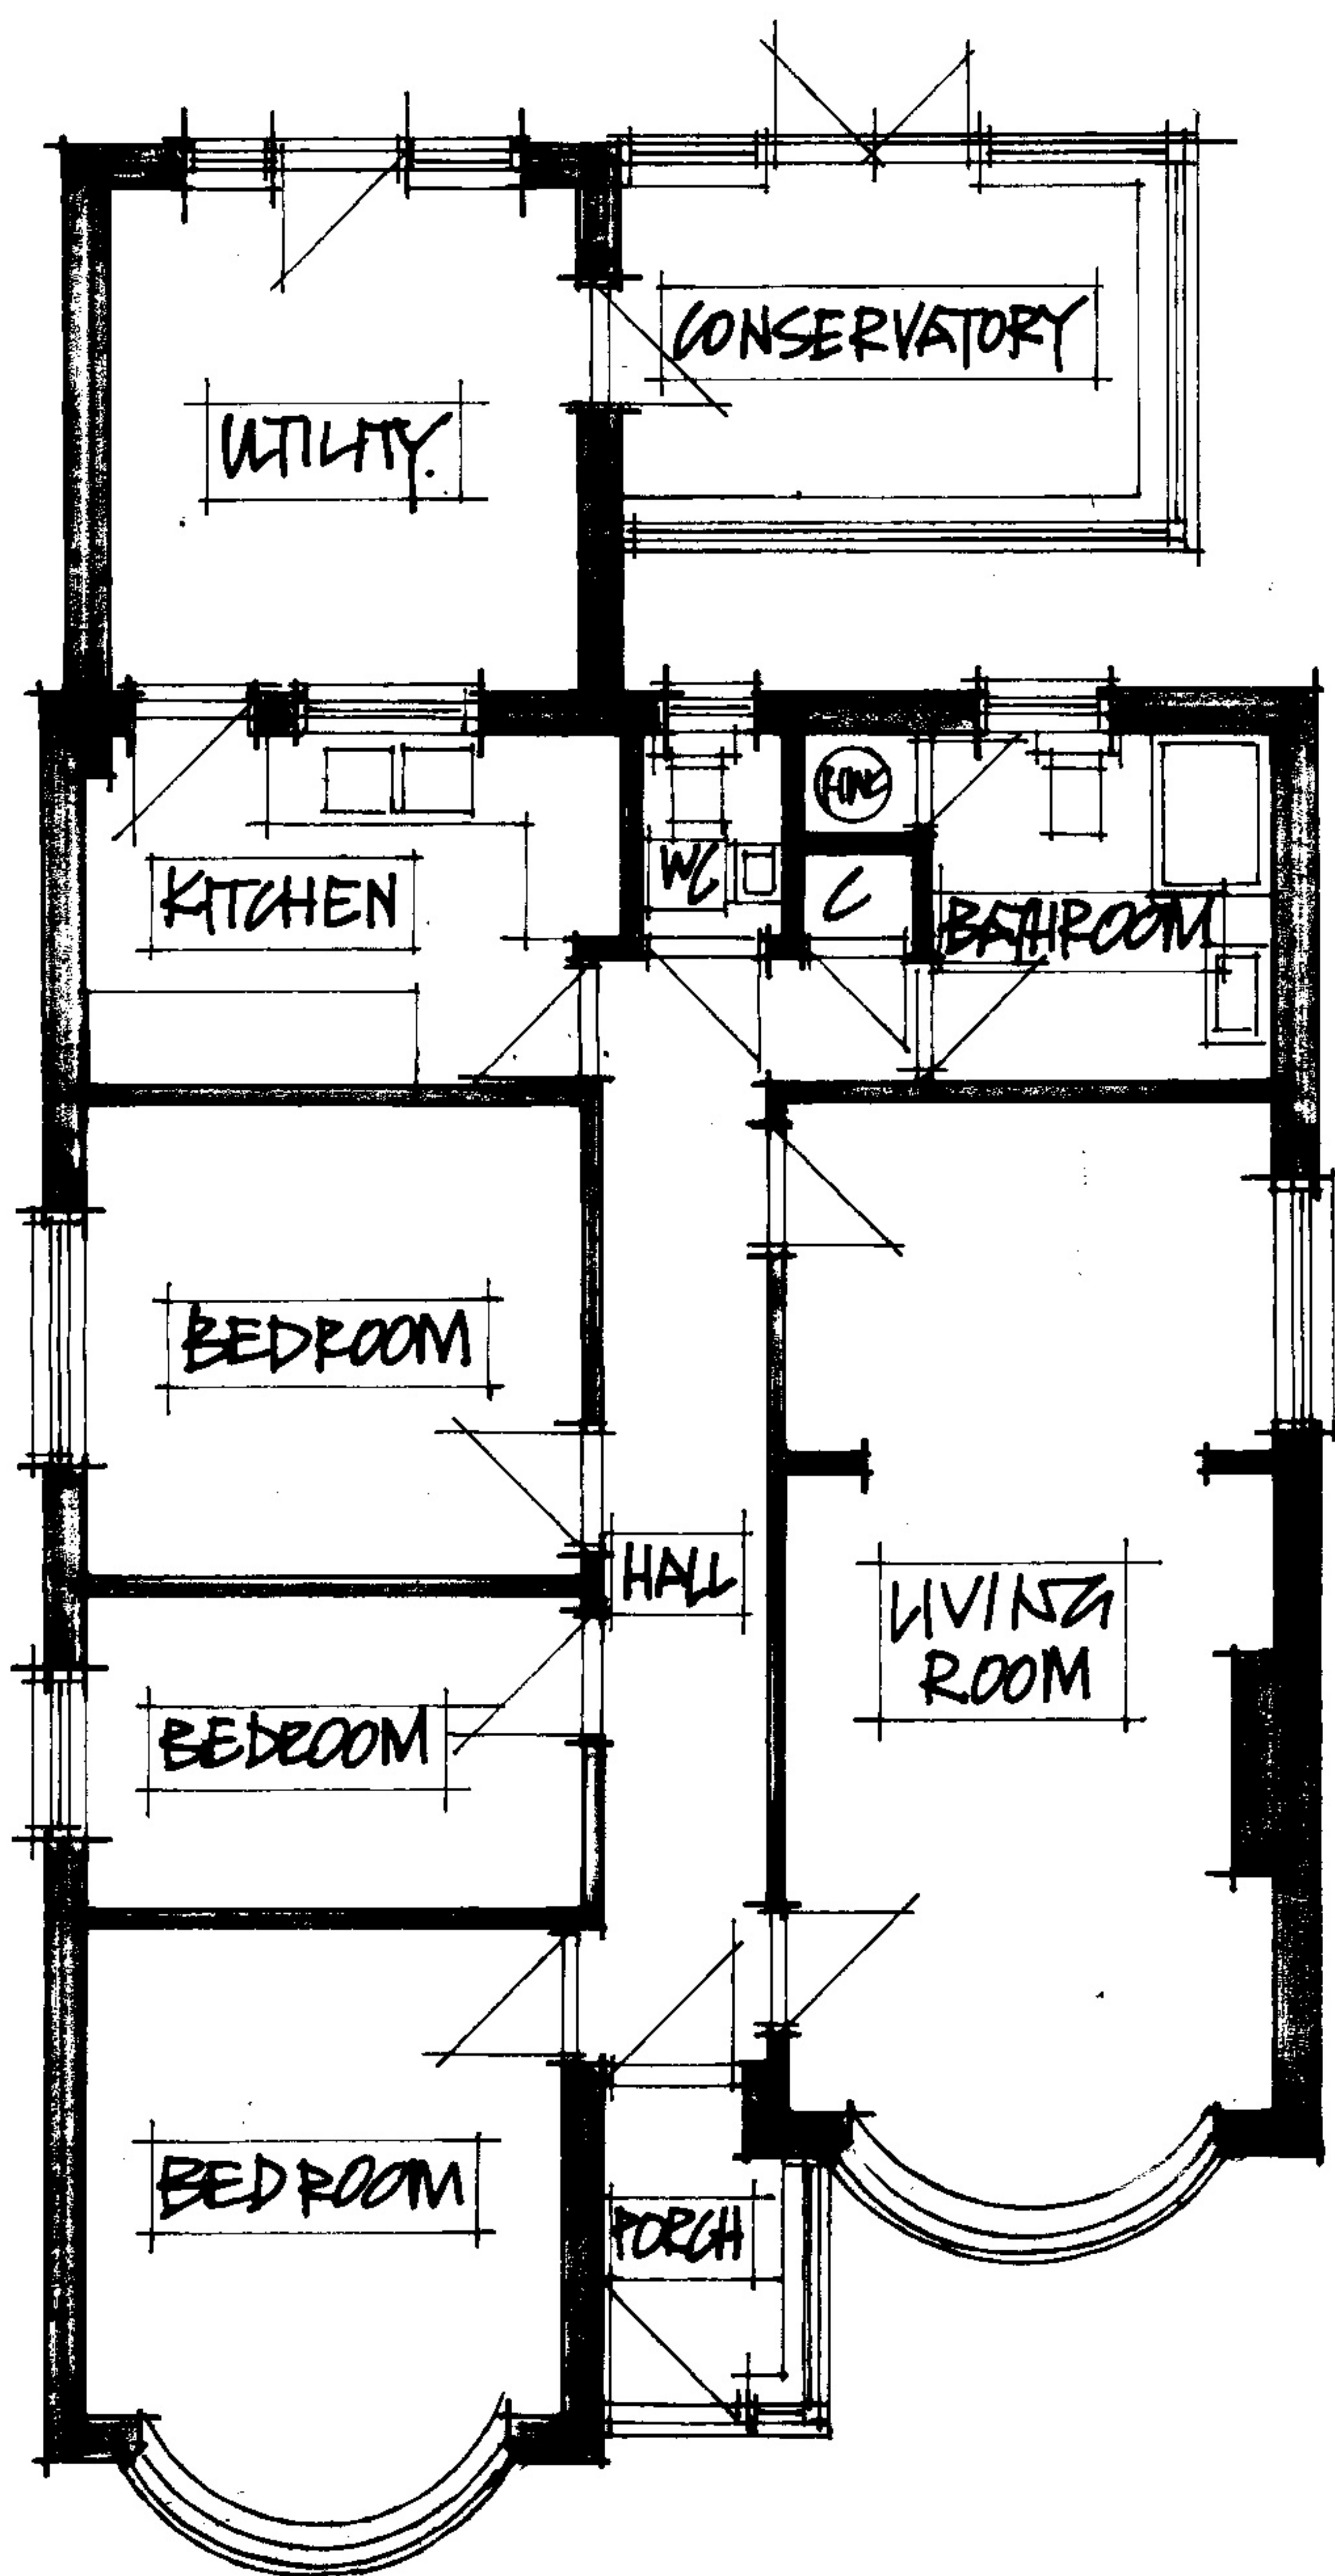

FLOOR PLAN.



CLIENT <b>MR S. FLACK</b>	DRAWING 102.BU.KES/03/2024/01	DATE MARCH 2024	SCALE 1:100	REV.
SITE 102, BELL LANE KESGRAVE IPSWICH	PROPOSAL <b>SURVEY.</b>	KESGRAVE DESIGN CO. LTD 16, CEDAR AVENUE IPSWICH IP5 1EZ		
IP5 1JN.			07840.655251.	