




NORTH ELEVATION

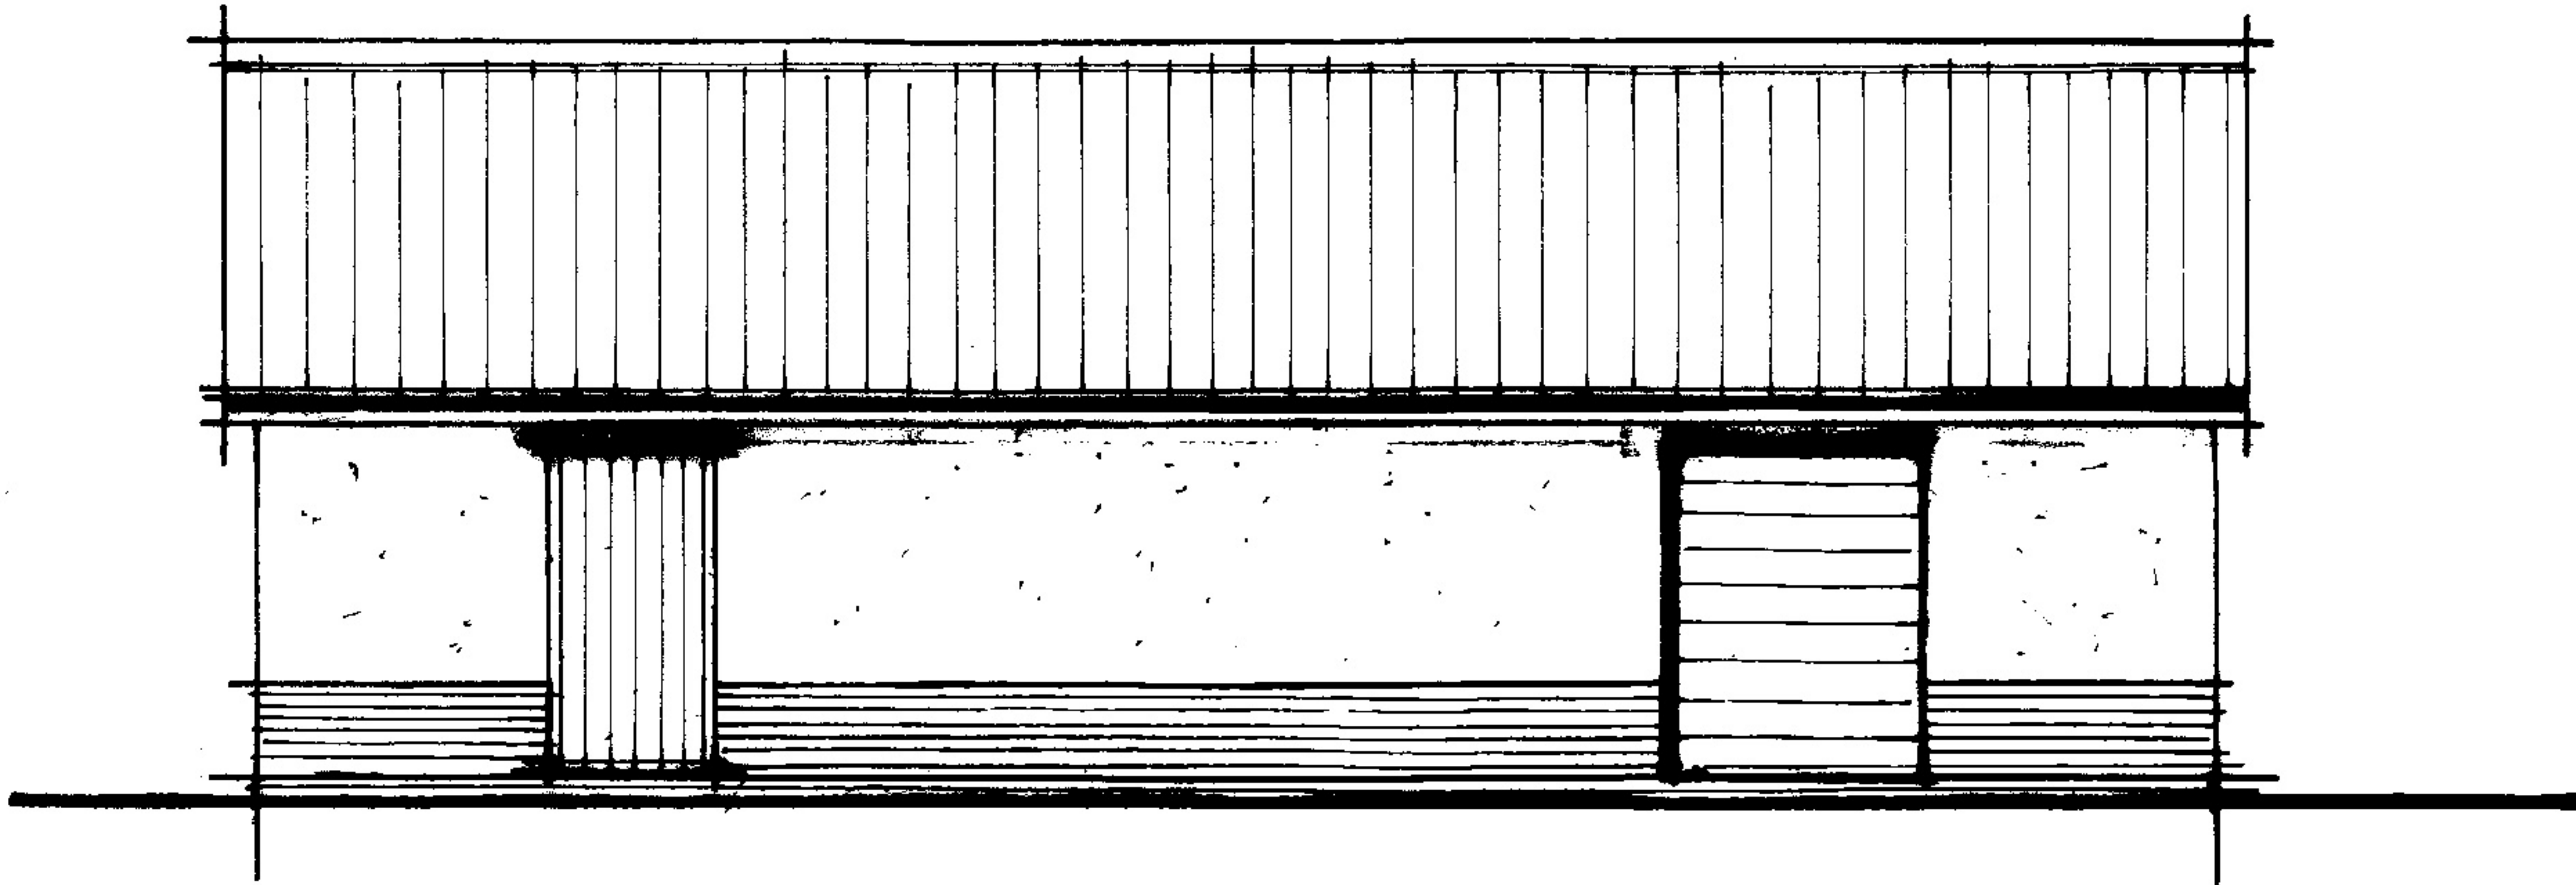


SOUTH ELEVATION.

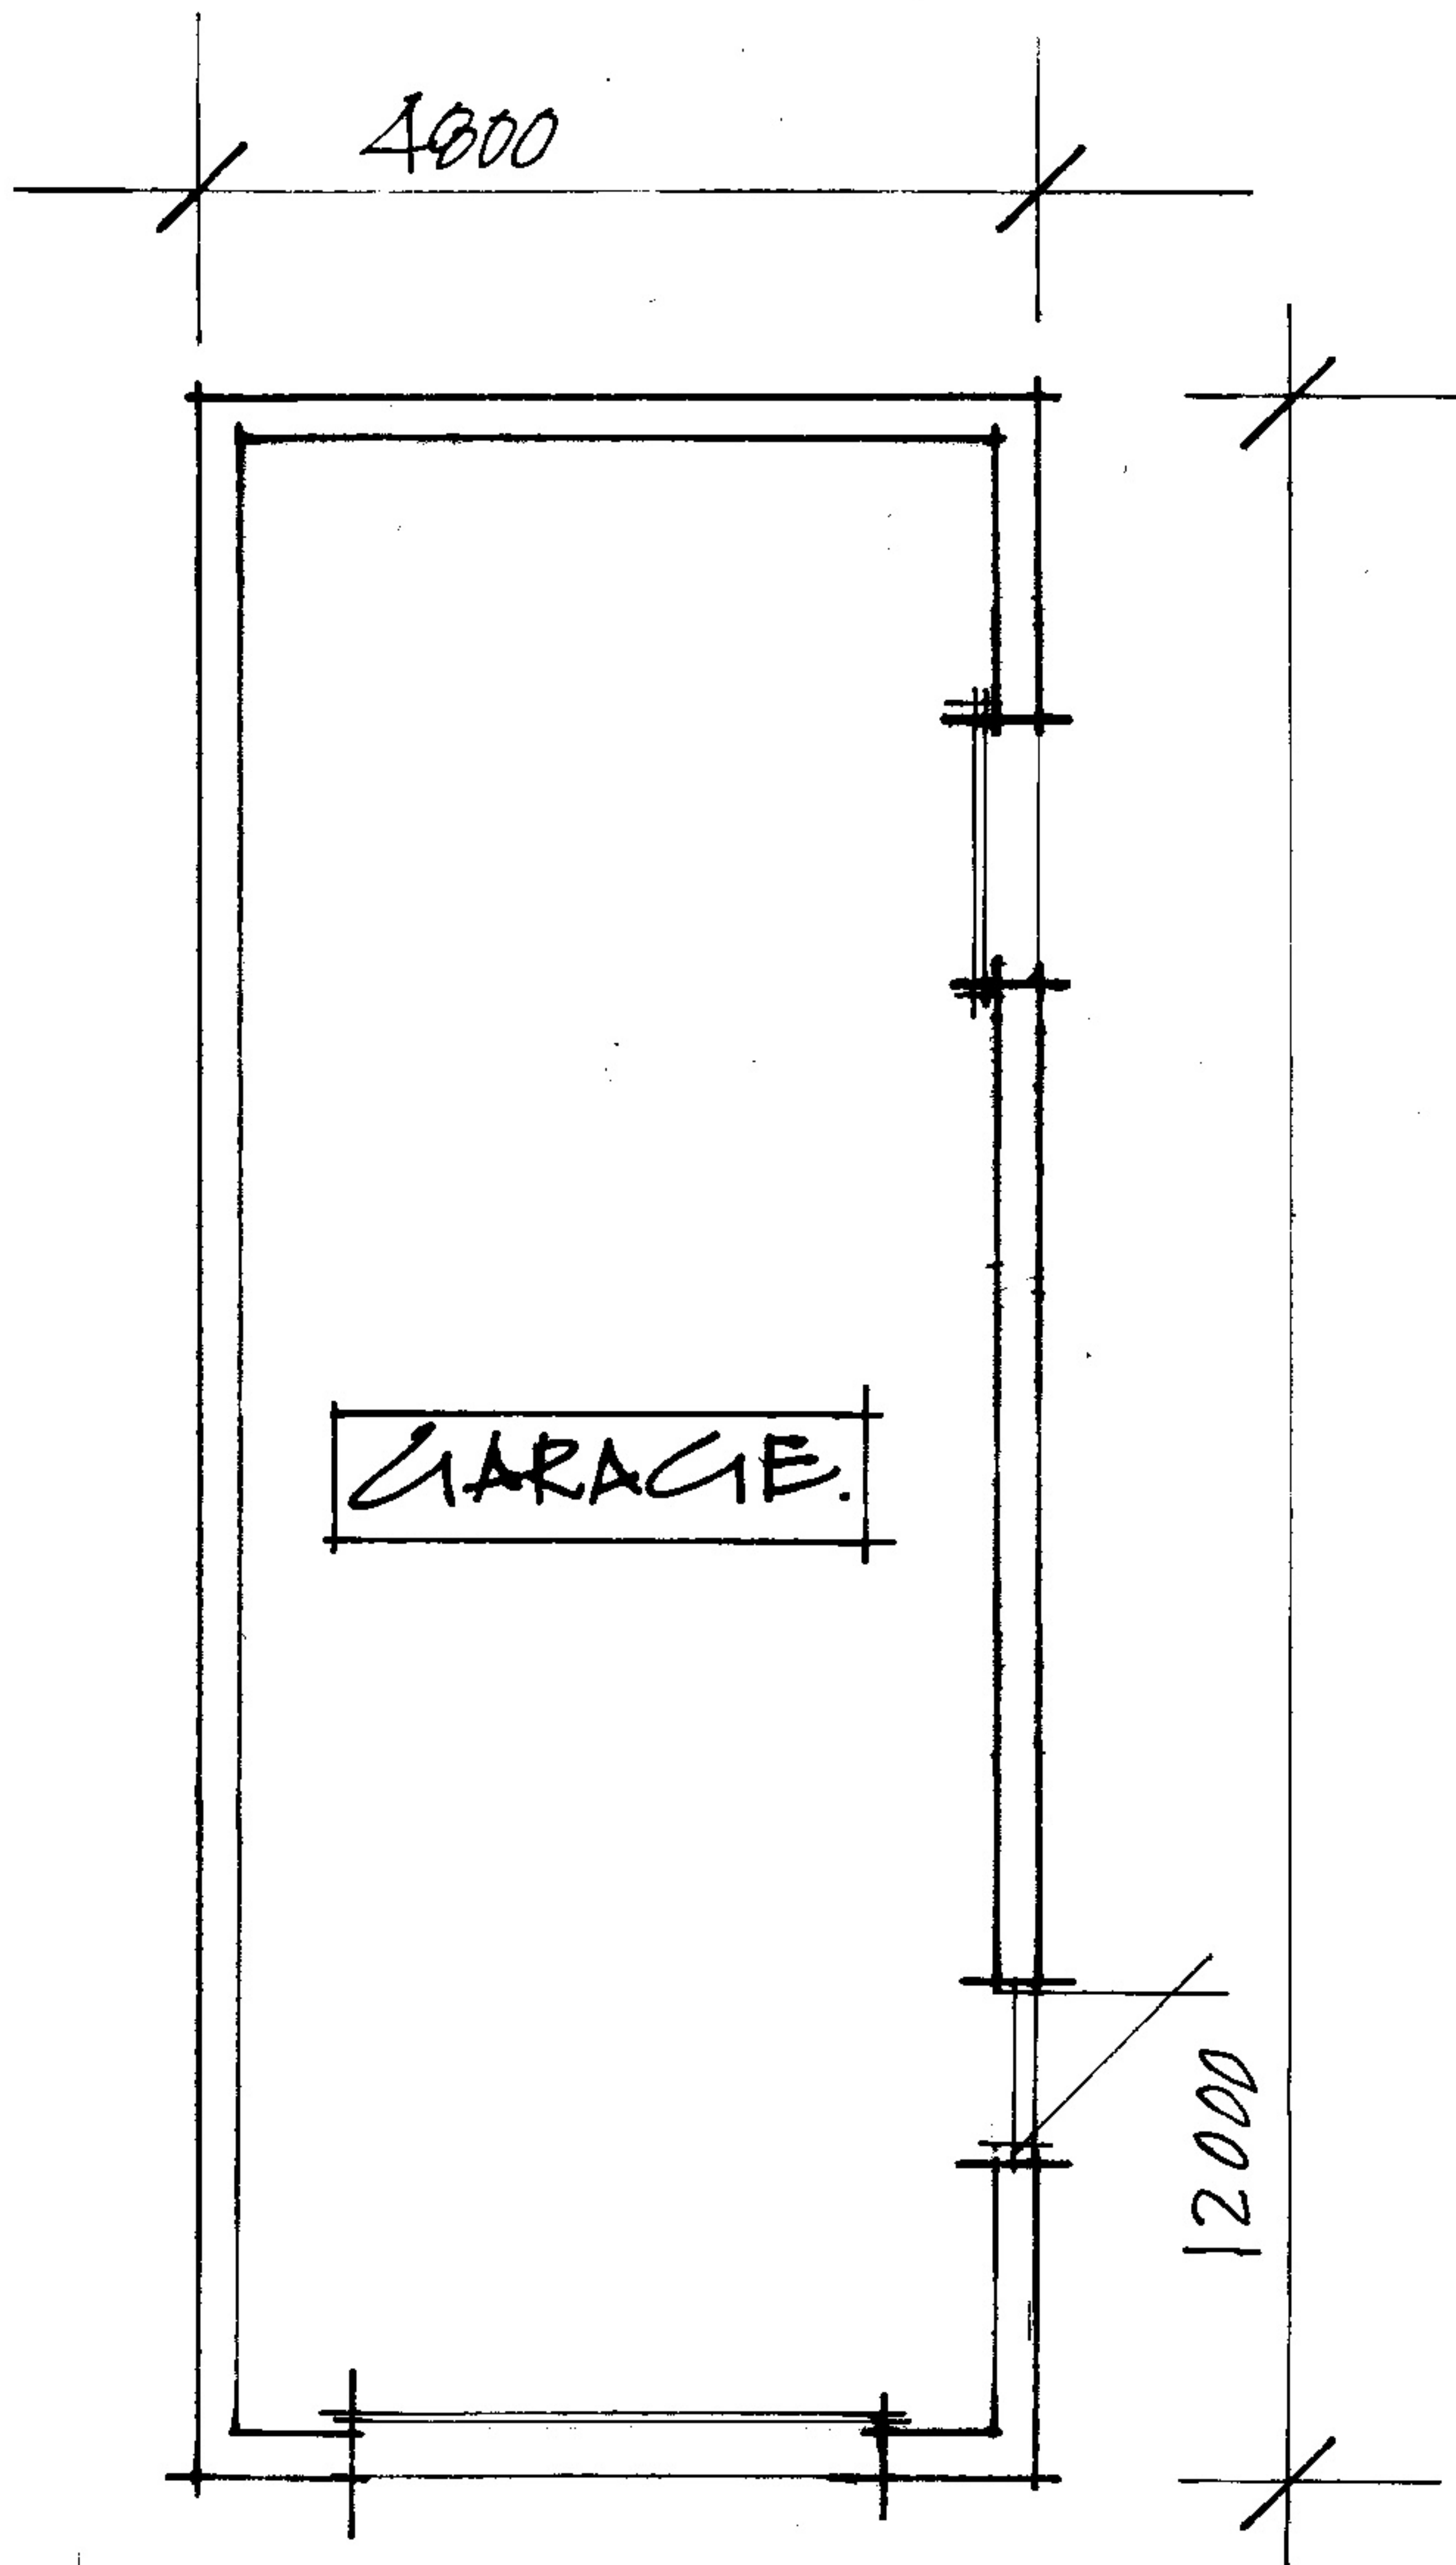

FLOOR PLAN.

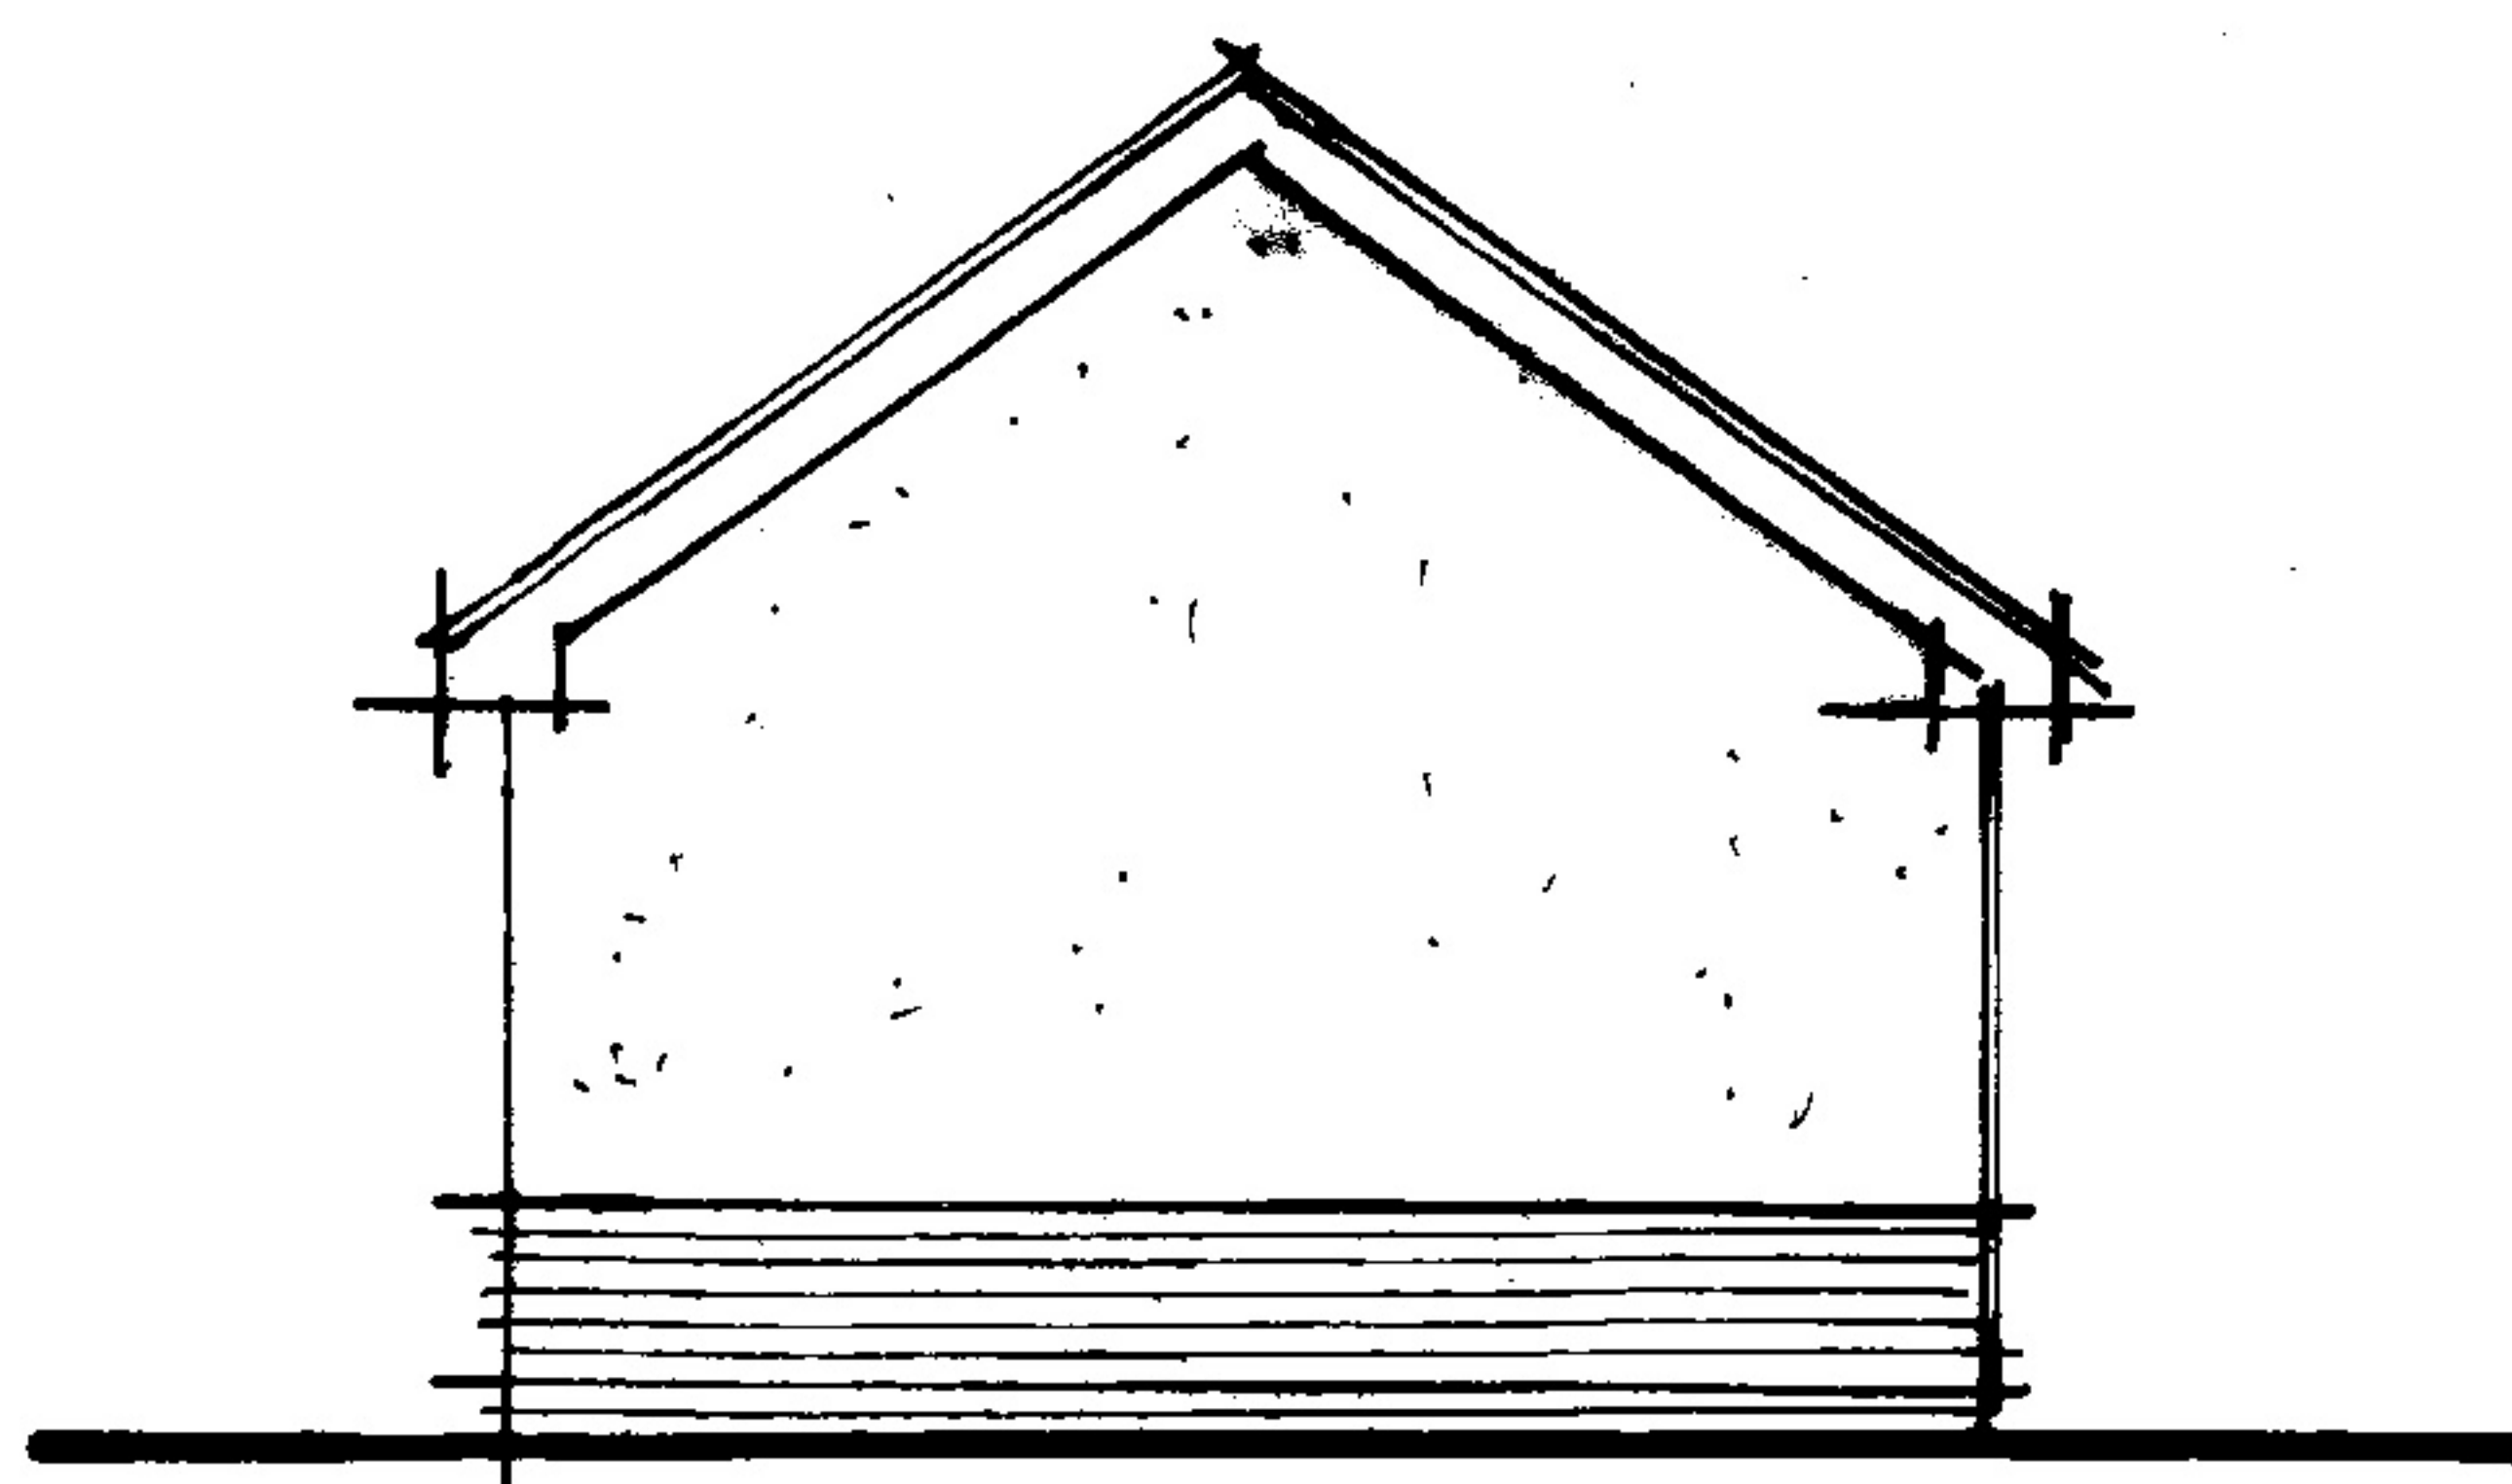

EAST ELEVATION.

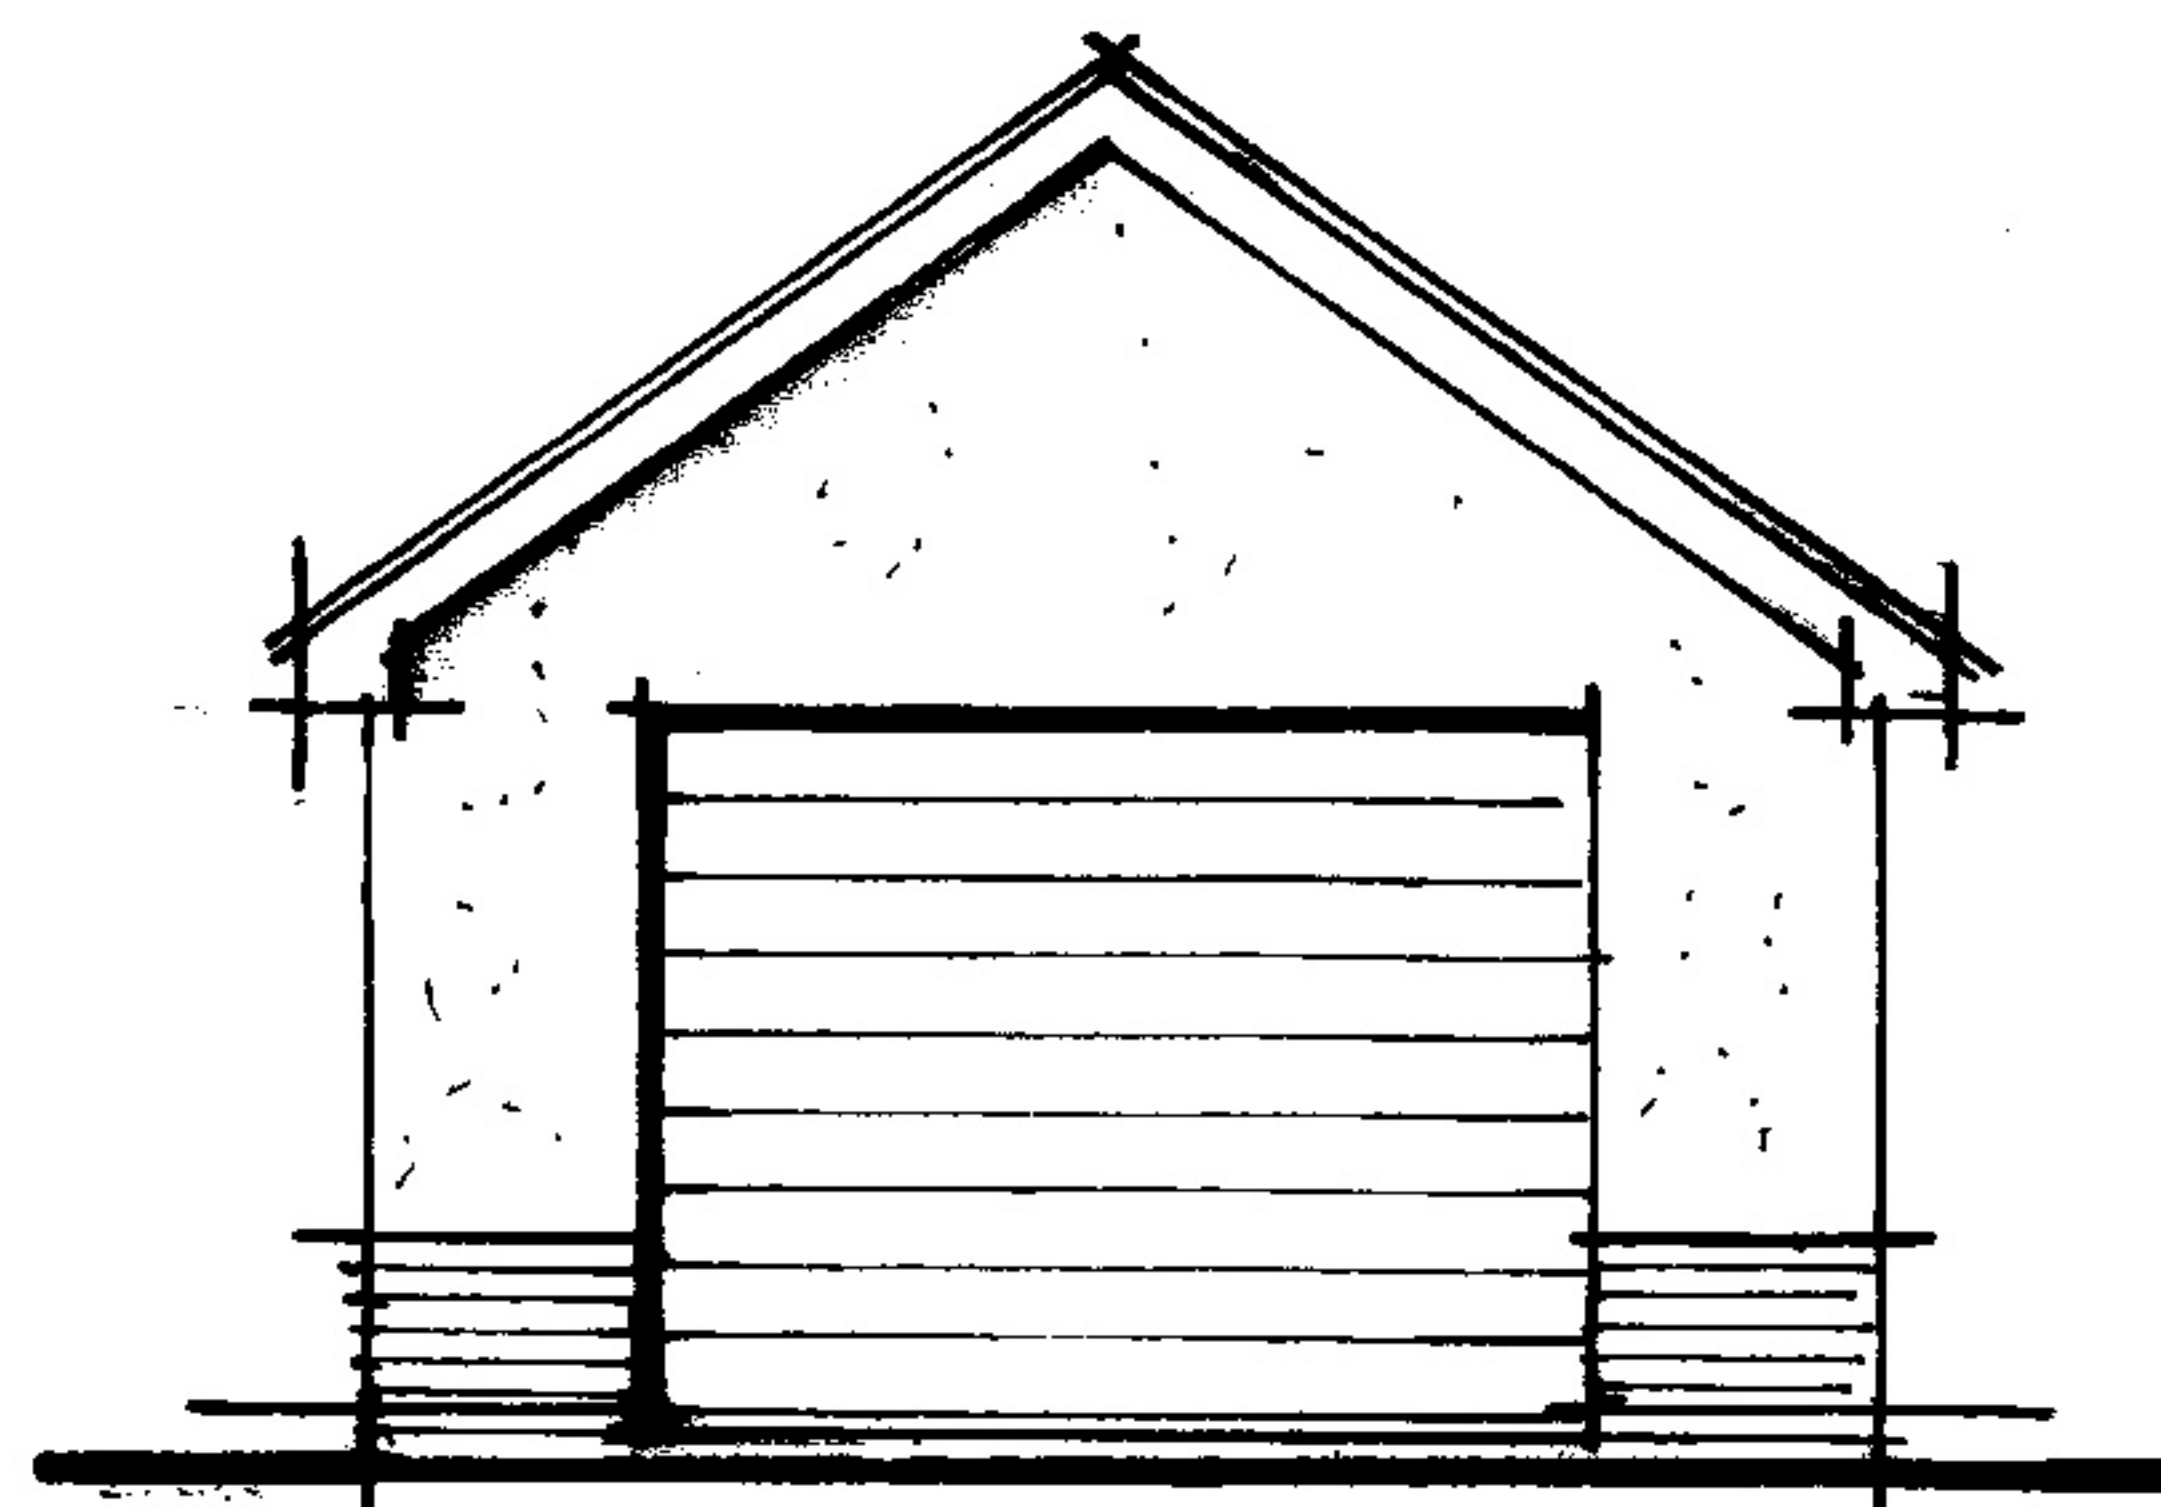

WEST ELEVATION

CLIENT MR. S. FLACK.		DRAWING 102.BL.KES/03/2024/04	DATE MARCH 2024	SCALE 1:100	REV
SITE 102, BELL LANE KESGRAVE IPSWICH IPS 1JN.		PROPOSAL FRONT, REAR, & FIRST FLOOR EXTENSIONS/ALTERATIONS & NEW DETACHED GARAGE.	KESGRAVE DESIGN CO. LTD 16, CEDAR AVENUE KESGRAVE IPSWICH IPS 1EZ 07840. 655251.		