



SOUTH ELEVATION.

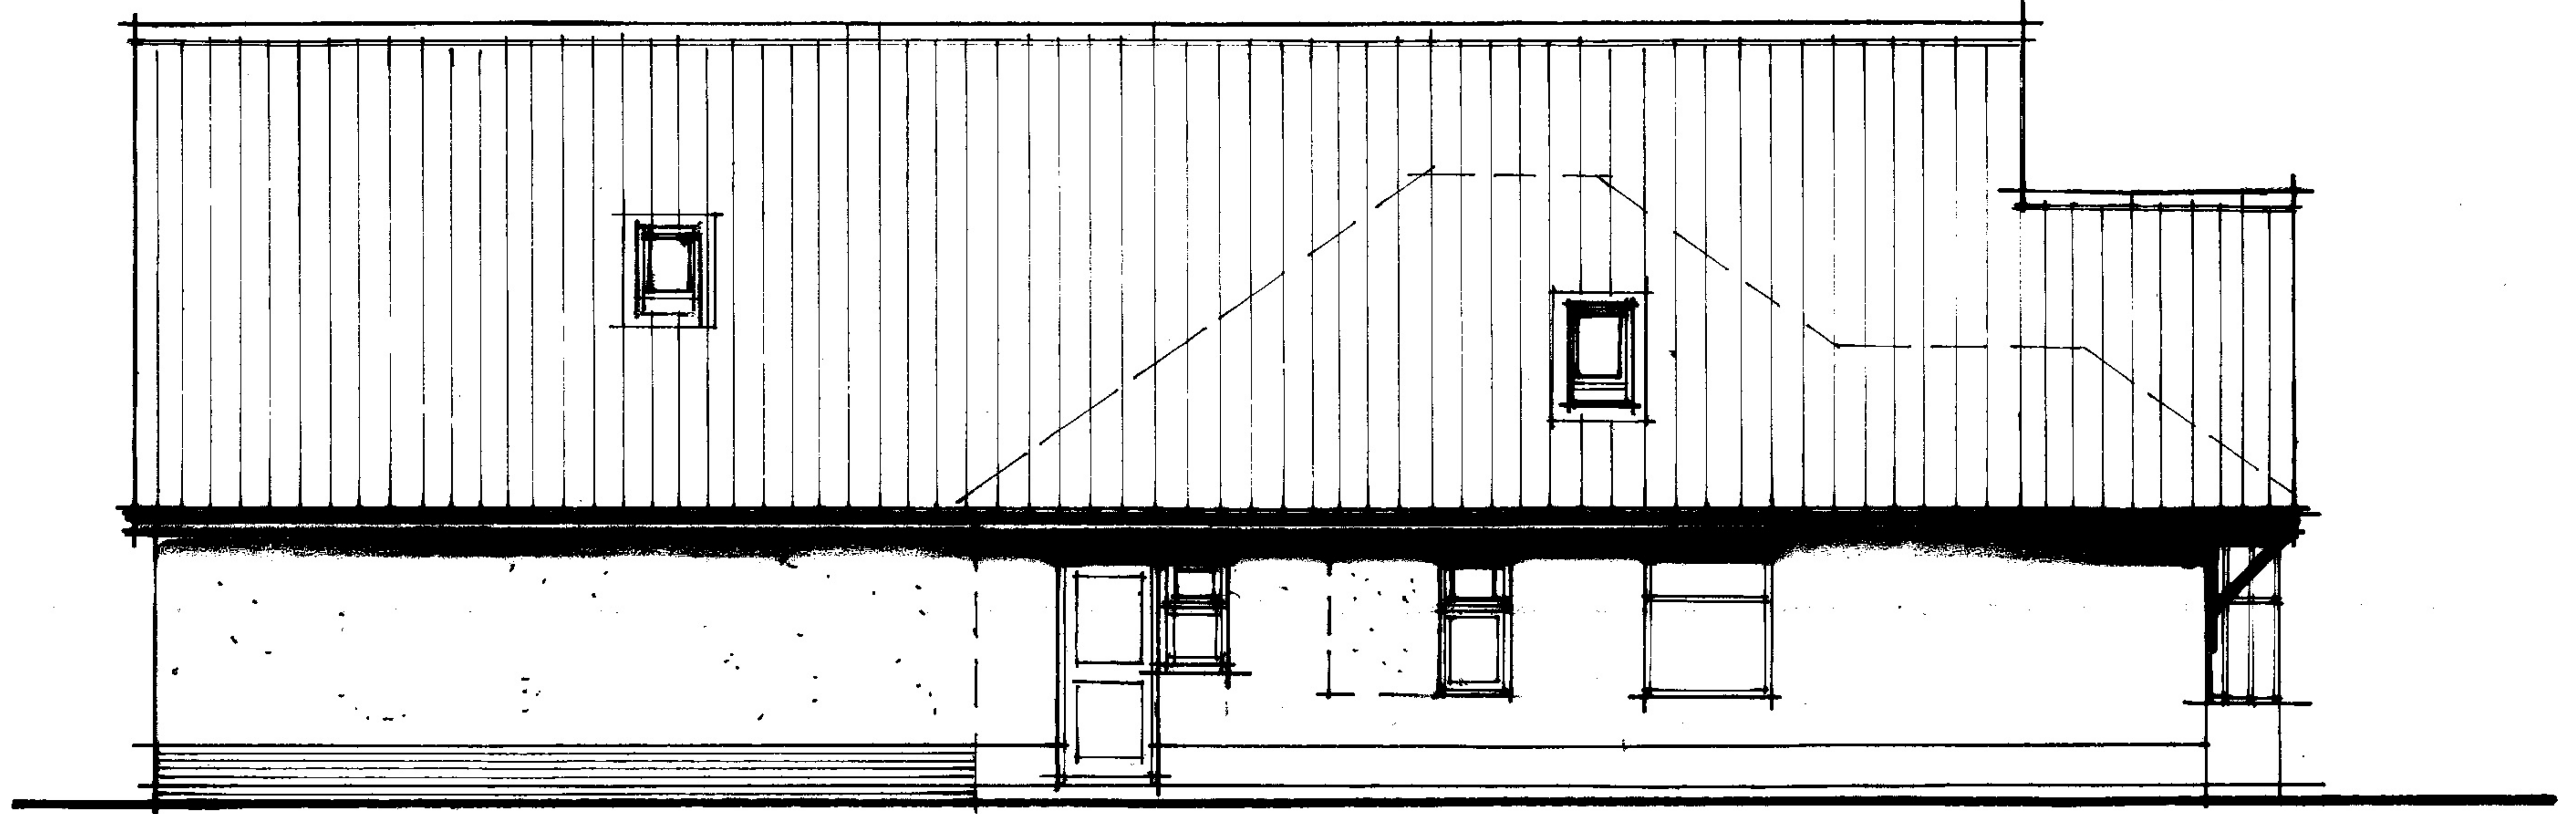


NORTH ELEVATION.

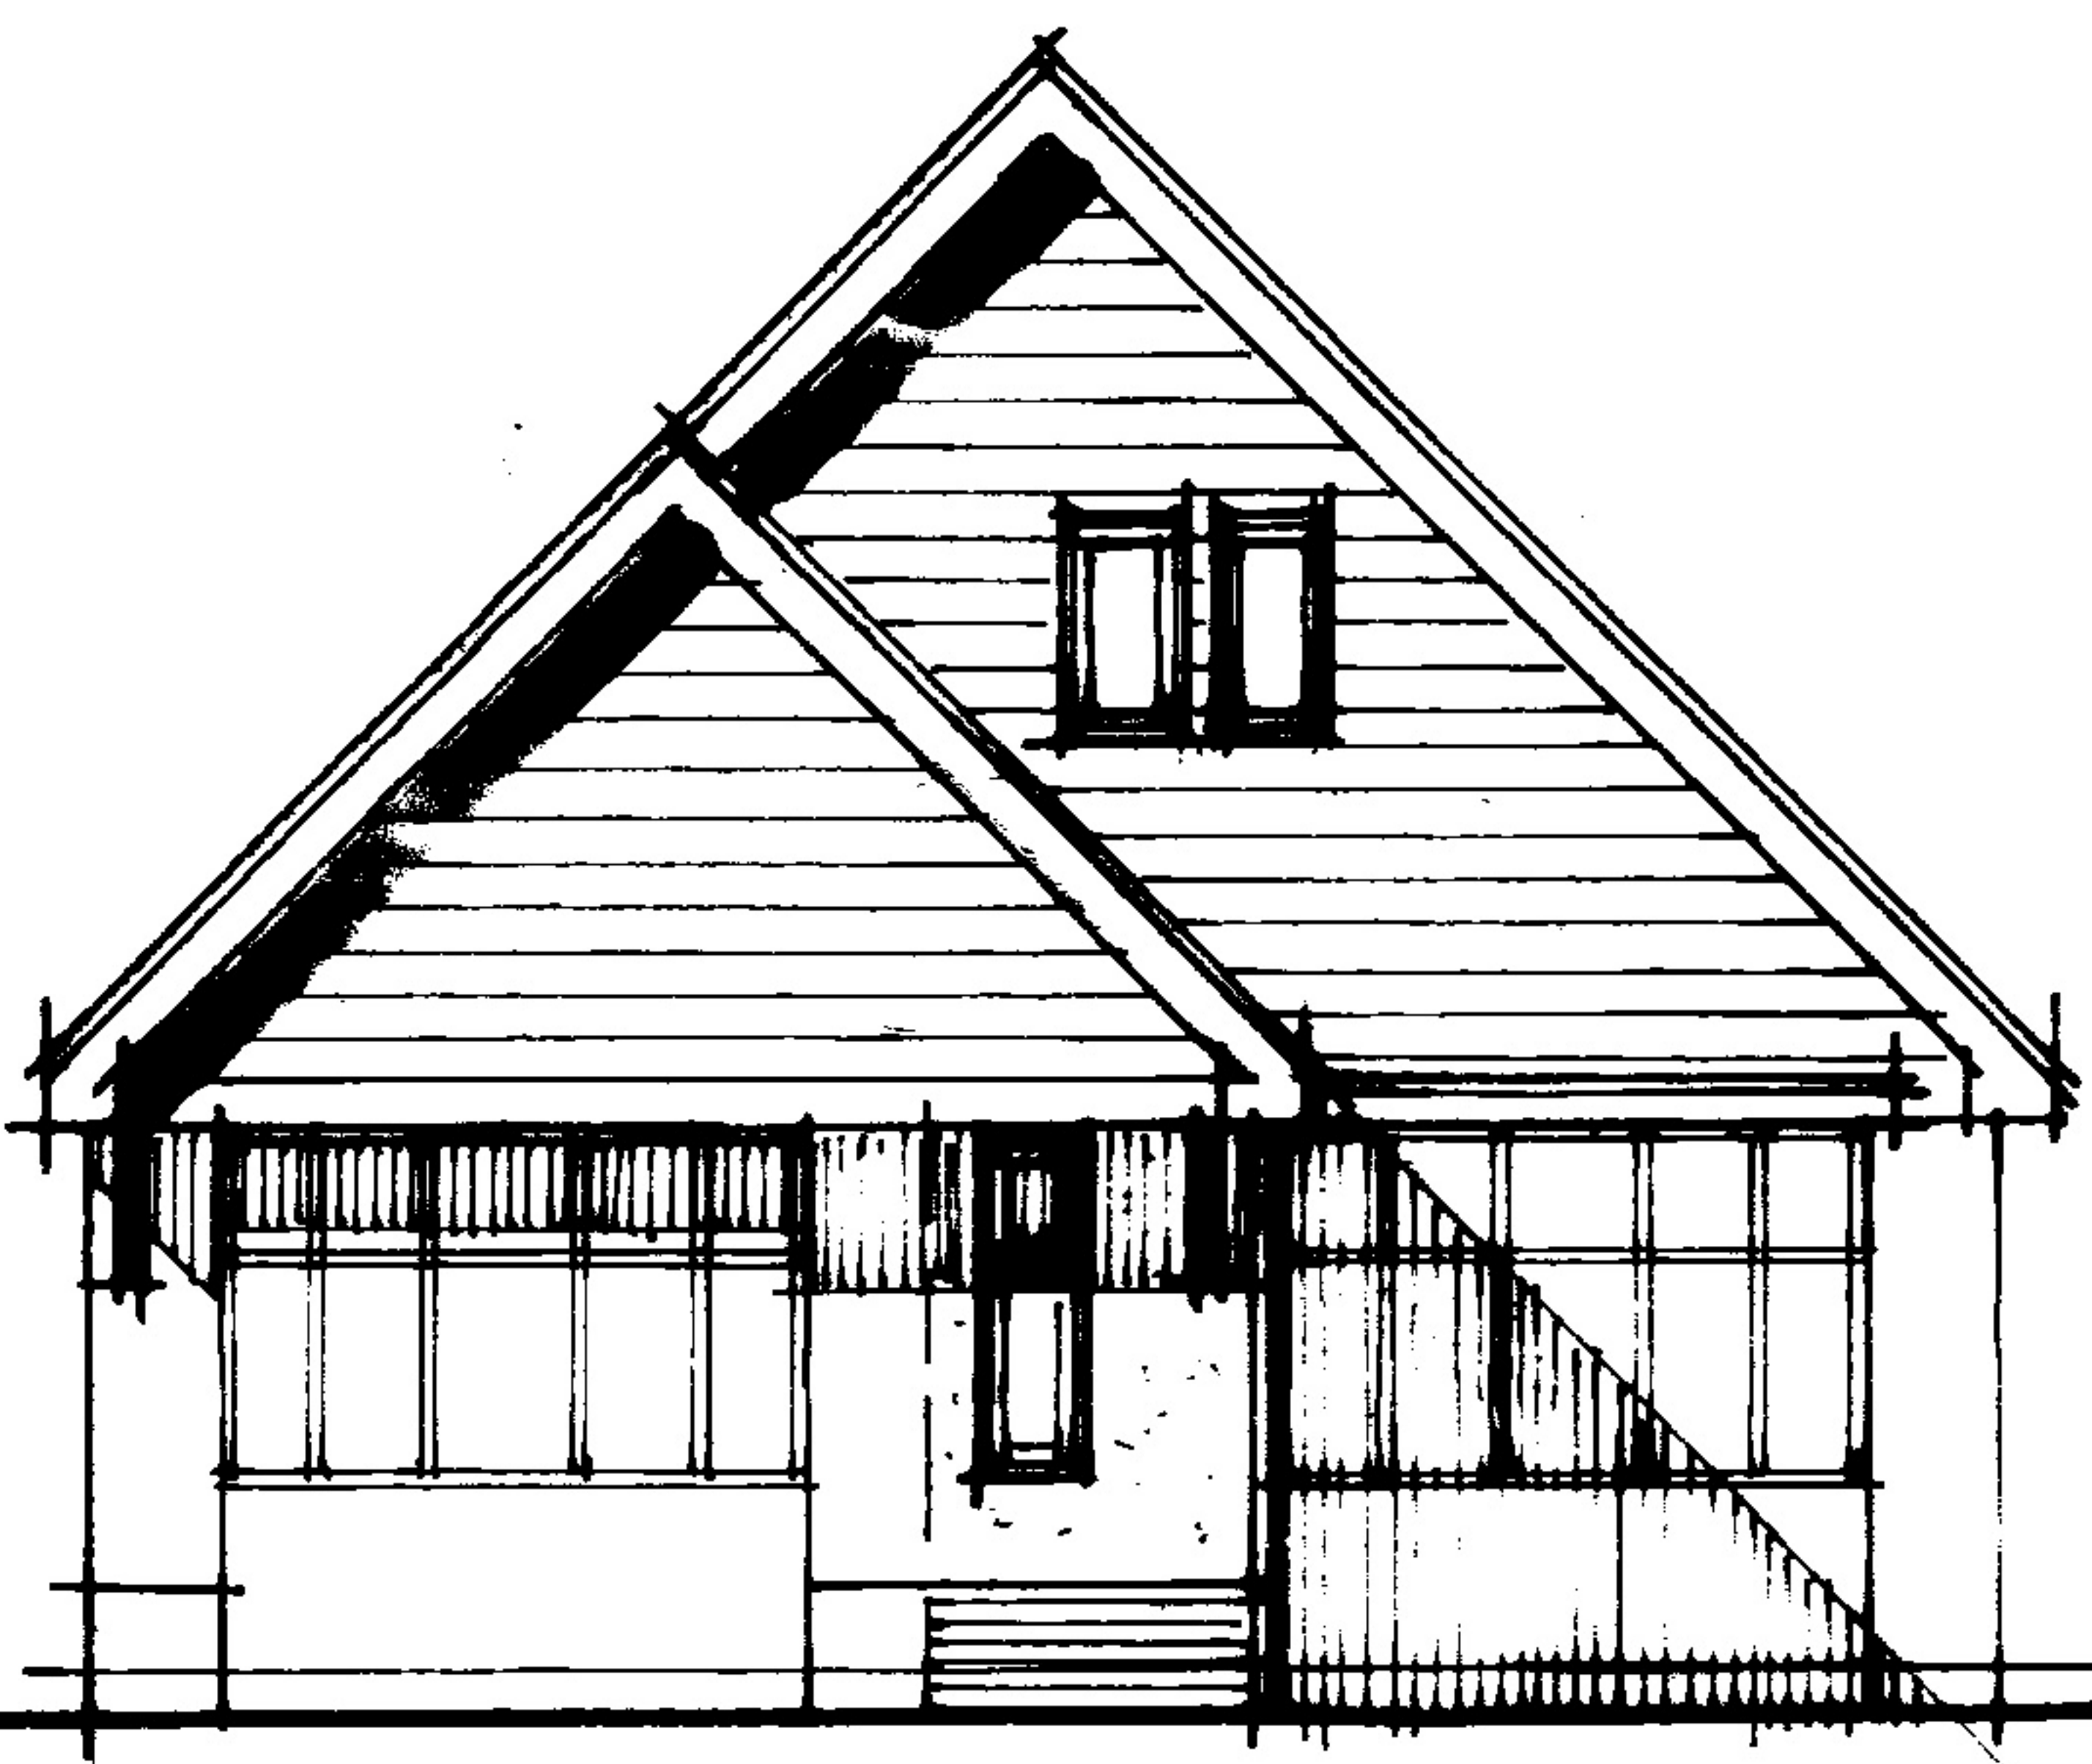

WEST ELEVATION



EAST ELEVATION

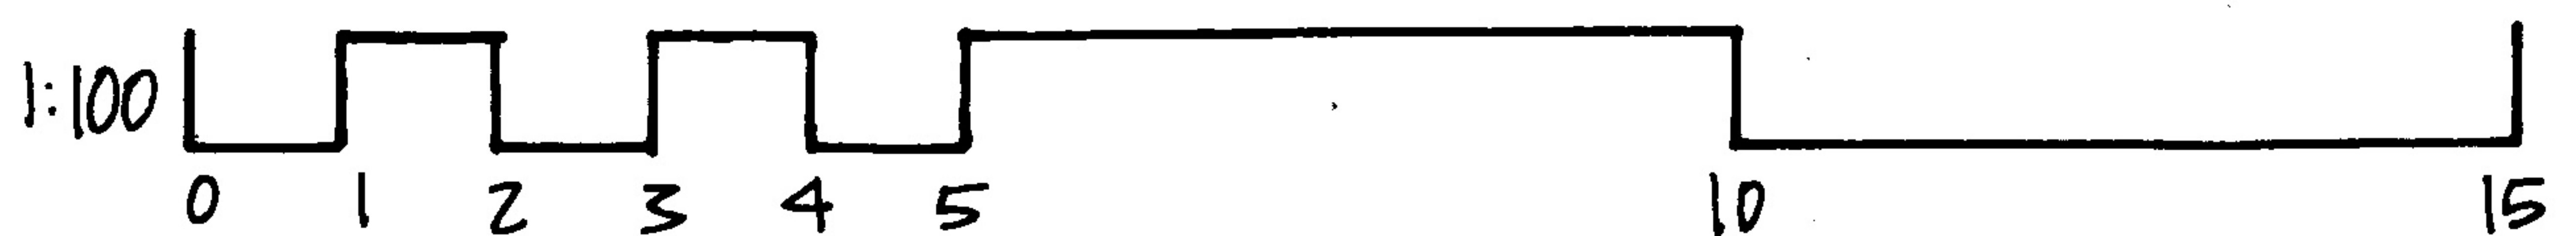

CLIENT <b>MR. S. FLACK.</b>		DRAWING 102.BU.KES/03/2024/06	DATE MARCH 2024	SCALE 1:100	REV
SITE 102, BELL LANE KESGRAVE IPSWICH IPS 7JN.		PROPOSAL FRONT, REAR & FIRST FLOOR EXTENSIONS / ALTERATIONS & NEW DETACHED GARAGE.	KESGRAVE DESIGN CO. LTD 16, CEDAR AVENUE KESGRAVE IPSWICH IP5 1EZ 07840.655251.		