



Site Plan
1 : 250

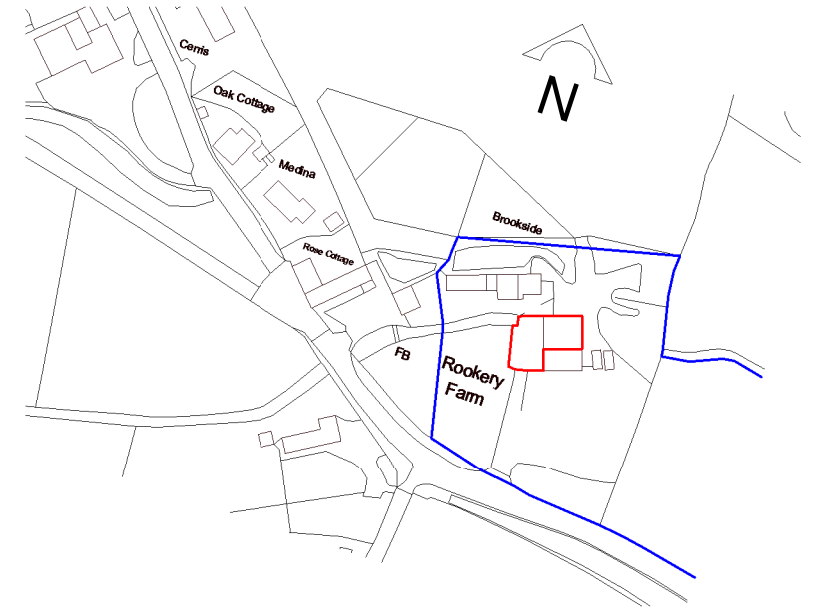

OS Plan
1 : 2500

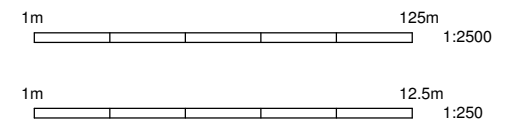

PROJECT TITLE		
Proposed Change of Use, Brookside, Newland, Coleford, Glos GL16 8NJ		
SITE ADDRESS	DRN	JOB No.
	DATE 24/03/24	003
	SCALE 1:200,1:1250	DRG No. P001