




FRONT ELEVATION

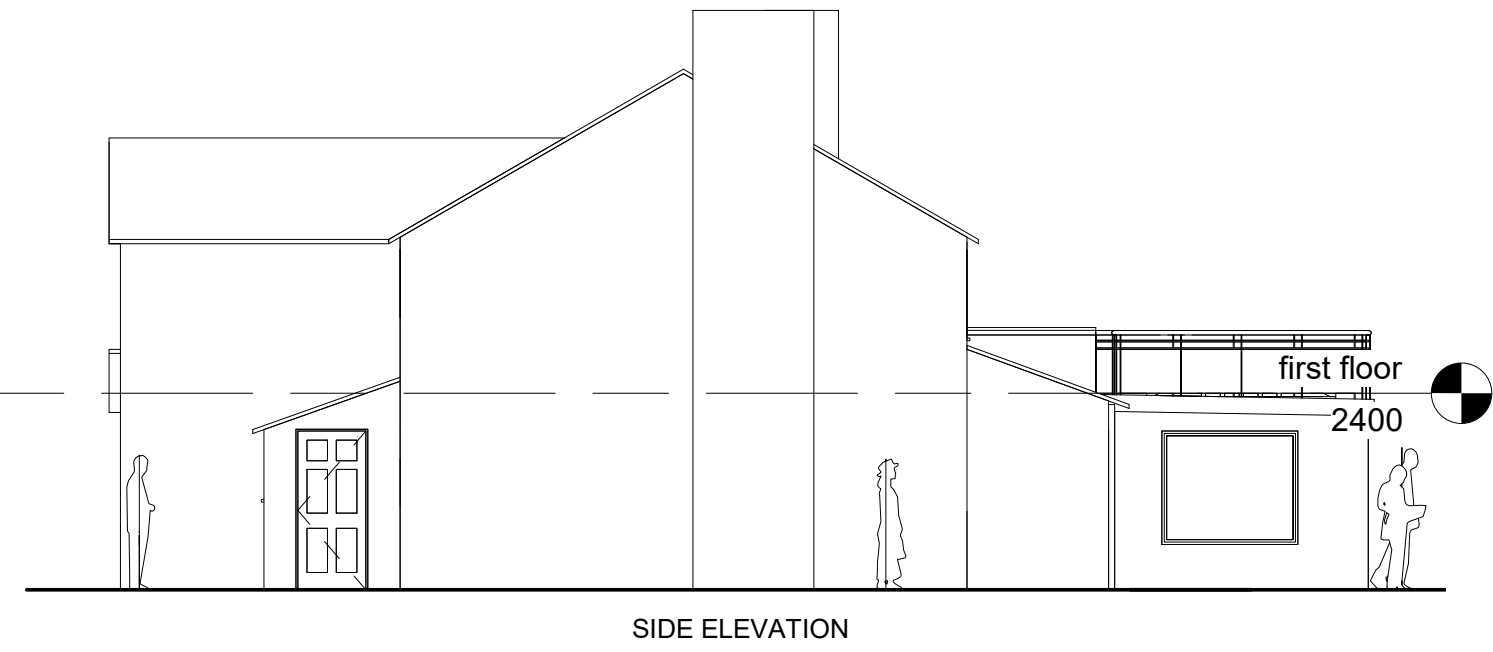

SIDE ELEVATION

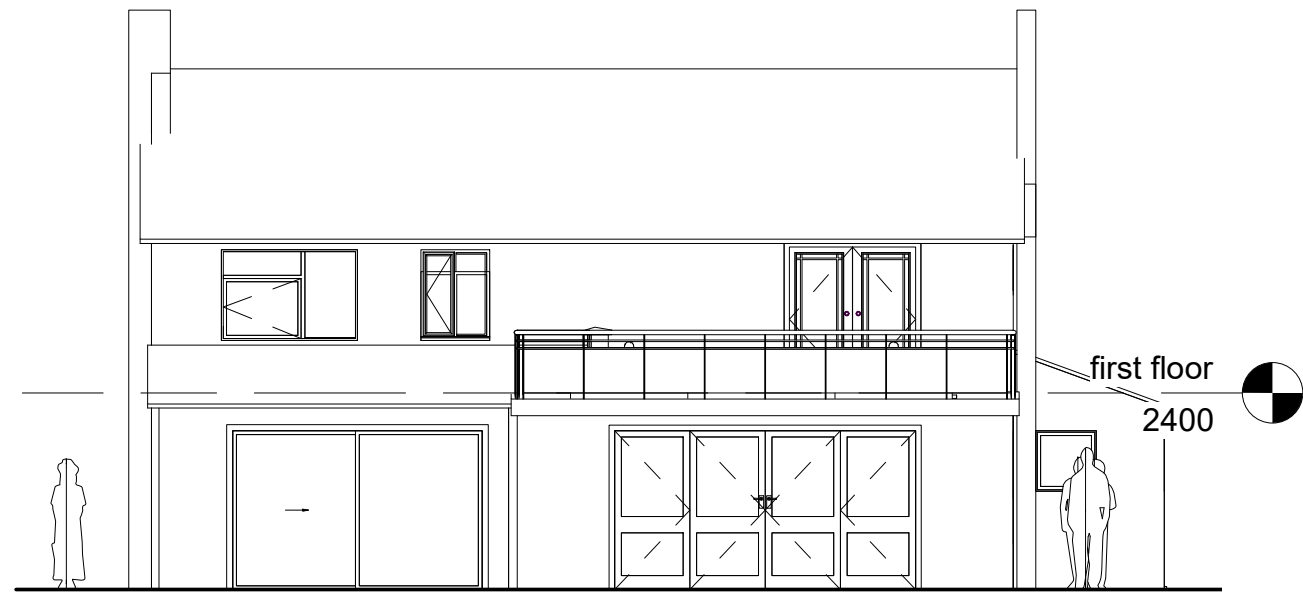


REAR ELEVATION

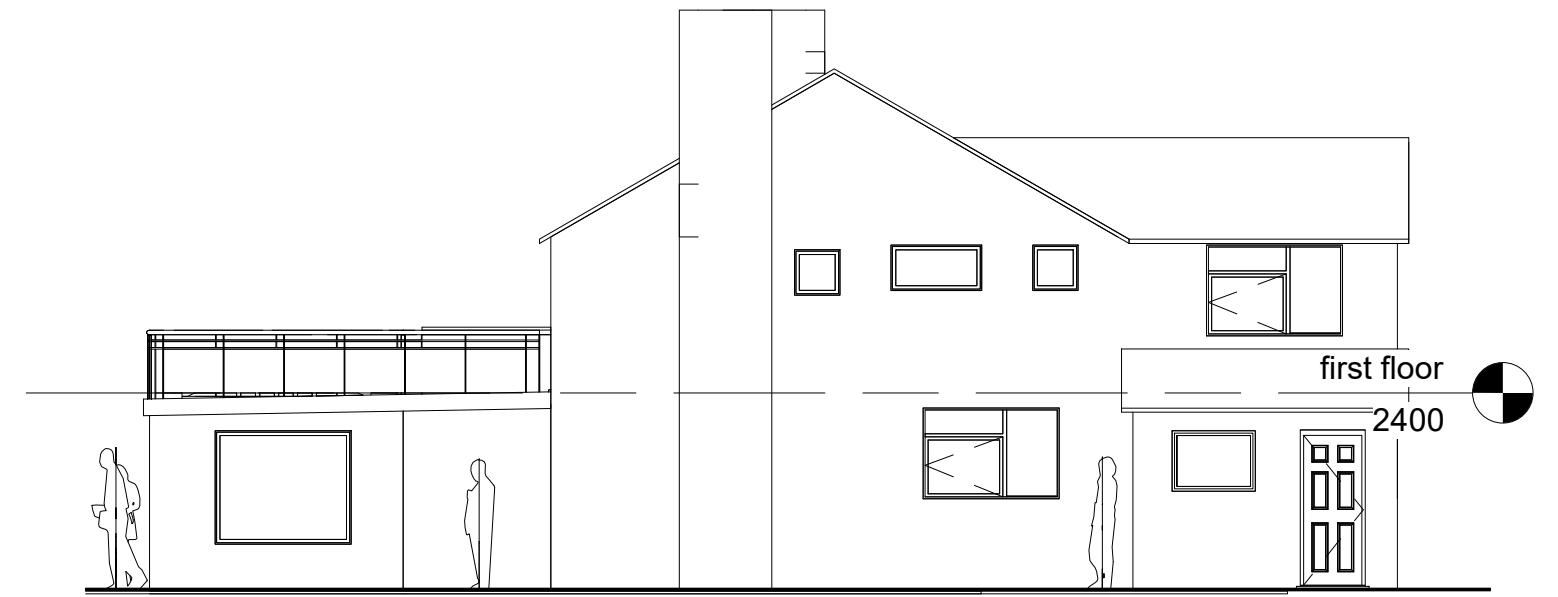

SIDE ELEVATION

1:100

PROPOSED ELEVATIONS

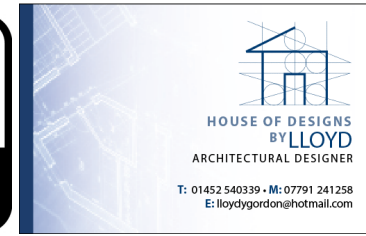

Project: Tythe Farm
 Client: Harjit Gill
 Drawing: Proposed Elevations
 Drawn By Lloyd Gordon
 Date: 22/03/2024
 Scale: 1:100 @A3
 Revision: 0