


LOCATION PLAN


1:1250

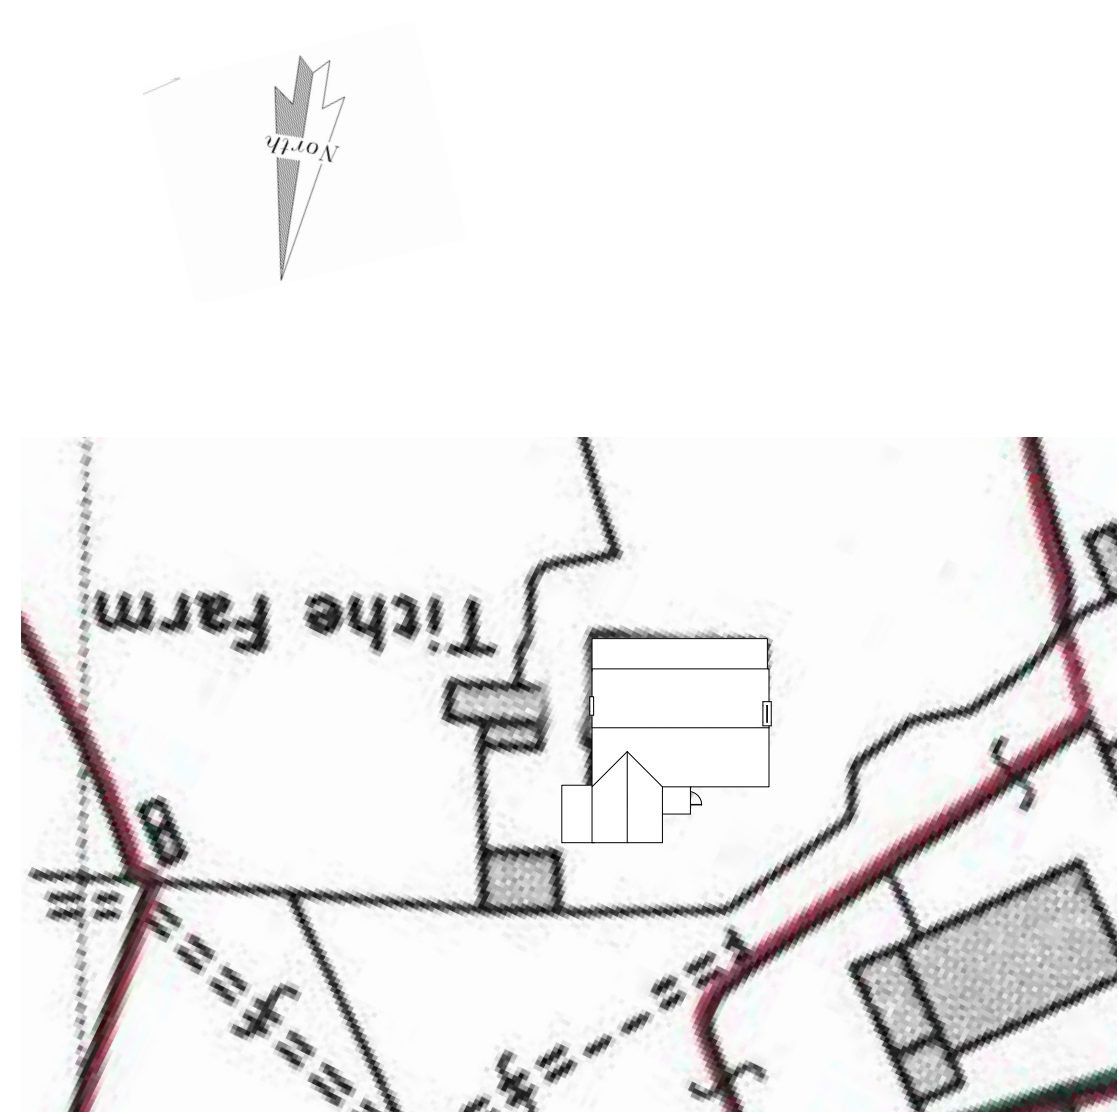

SITE PLAN

1:500

EXISTING SITE/BLOCK PLANS

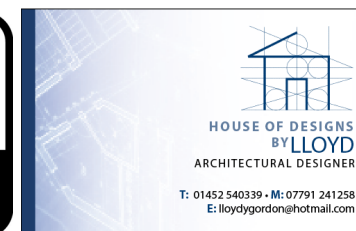

Project: Tythe Farm  
 Client: Harjit Gill  
 Drawing: Existing Location/Site Plan  
 Drawn By Lloyd Gordon  
 Date: 18/04/2024  
 Scale: 1:1250, 1:500 @A3  
 Revision: 3