


LOCATION PLAN


1:1250

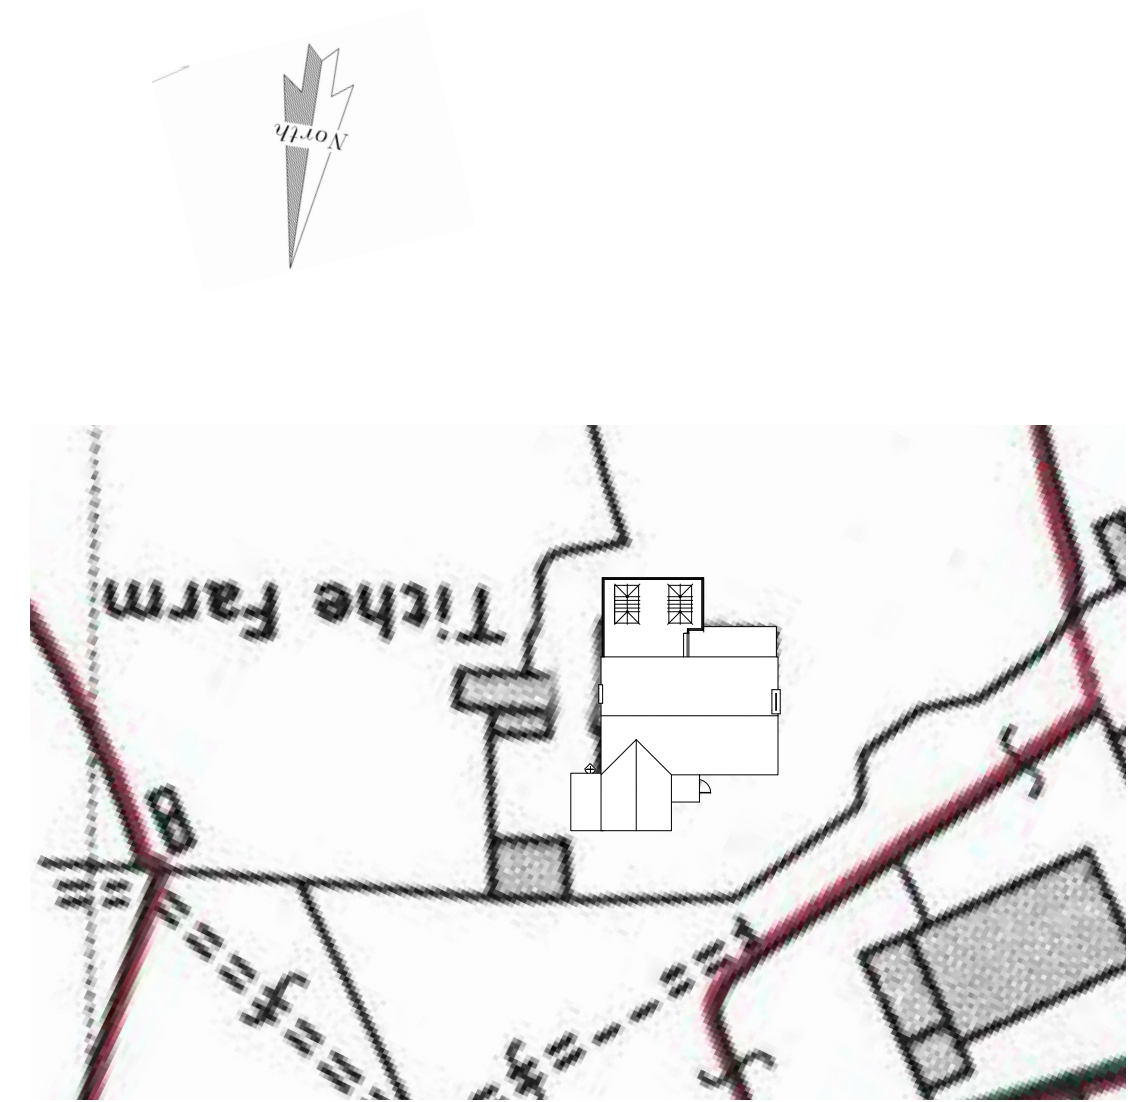

SITE PLAN

1:500

PROPOSED SITE/BLOCK PLANS

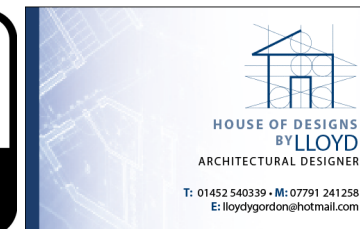

Project: Tythe Farm
 Client: Harjit Gill
 Drawing: Proposed Location/Site Plan
 Drawn By Lloyd Gordon
 Date: 18/04/2024
 Scale: 1:1250, 1:500 @A3
 Revision: 3