



BUS STOP SIGN  
ILLUMINATION TO LOGO ONLY  
SCALE 1:10



VIRGIN MEDIA SAUCHIEHALL STREET  
PROPOSED NEW FASCIA SIGN  
PLAN VIEW  
SCALE 1:20

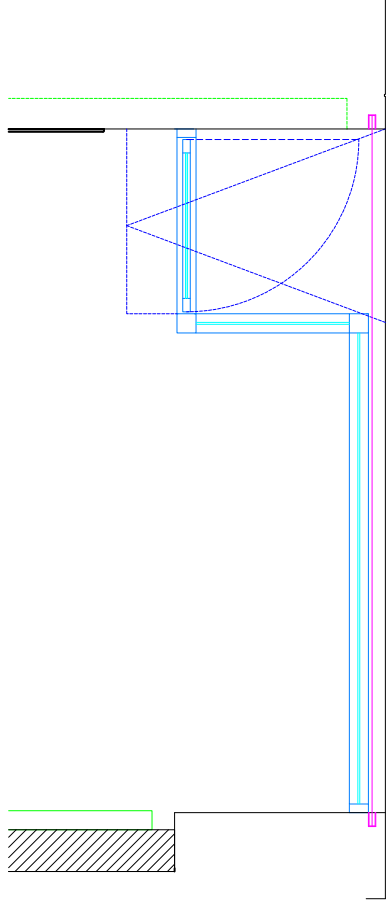

VIRGIN MEDIA SAUCHIEHALL STREET  
PROPOSED NEW FASCIA SIGN  
FRONT ELEVATION  
SCALE 1:20

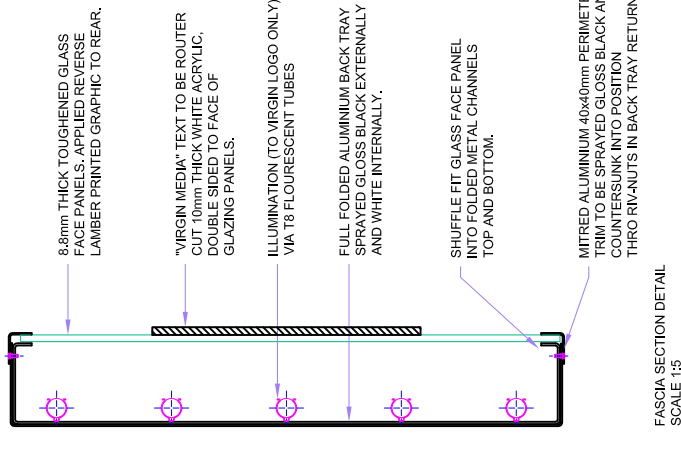

FASCIA SECTION DETAIL  
SCALE 1:5

8.8mm THICK TOUGHENED GLASS FACE PANELS. APPLIED REVERSE LAMBER PRINTED GRAPHIC TO REAR.


"VIRGIN MEDIA" TEXT TO BE ROUTER CUT 10mm THICK WHITE ACRYLIC. DOUBLE SIDED TO FACE OF GLAZING PANELS.

ILLUMINATION (TO VIRGIN LOGO ONLY) VIA T8 FLOURESCENT TUBES


FULL FOLDED ALUMINIUM BACK TRAY SPRAYED GLOSS BLACK EXTERNALLY AND WHITE INTERNALLY.

SHUFFLE FIT GLASS FACE PANEL INTO FOLDED METAL CHANNELS TOP AND BOTTOM.

MITRED ALUMINIUM 40x40mm PERIMETER TRIM TO BE SPRAYED GLOSS BLACK AND COUNTERSUNK INTO POSITION THRO RH-AUTS IN BACK TRAY RETURNS.

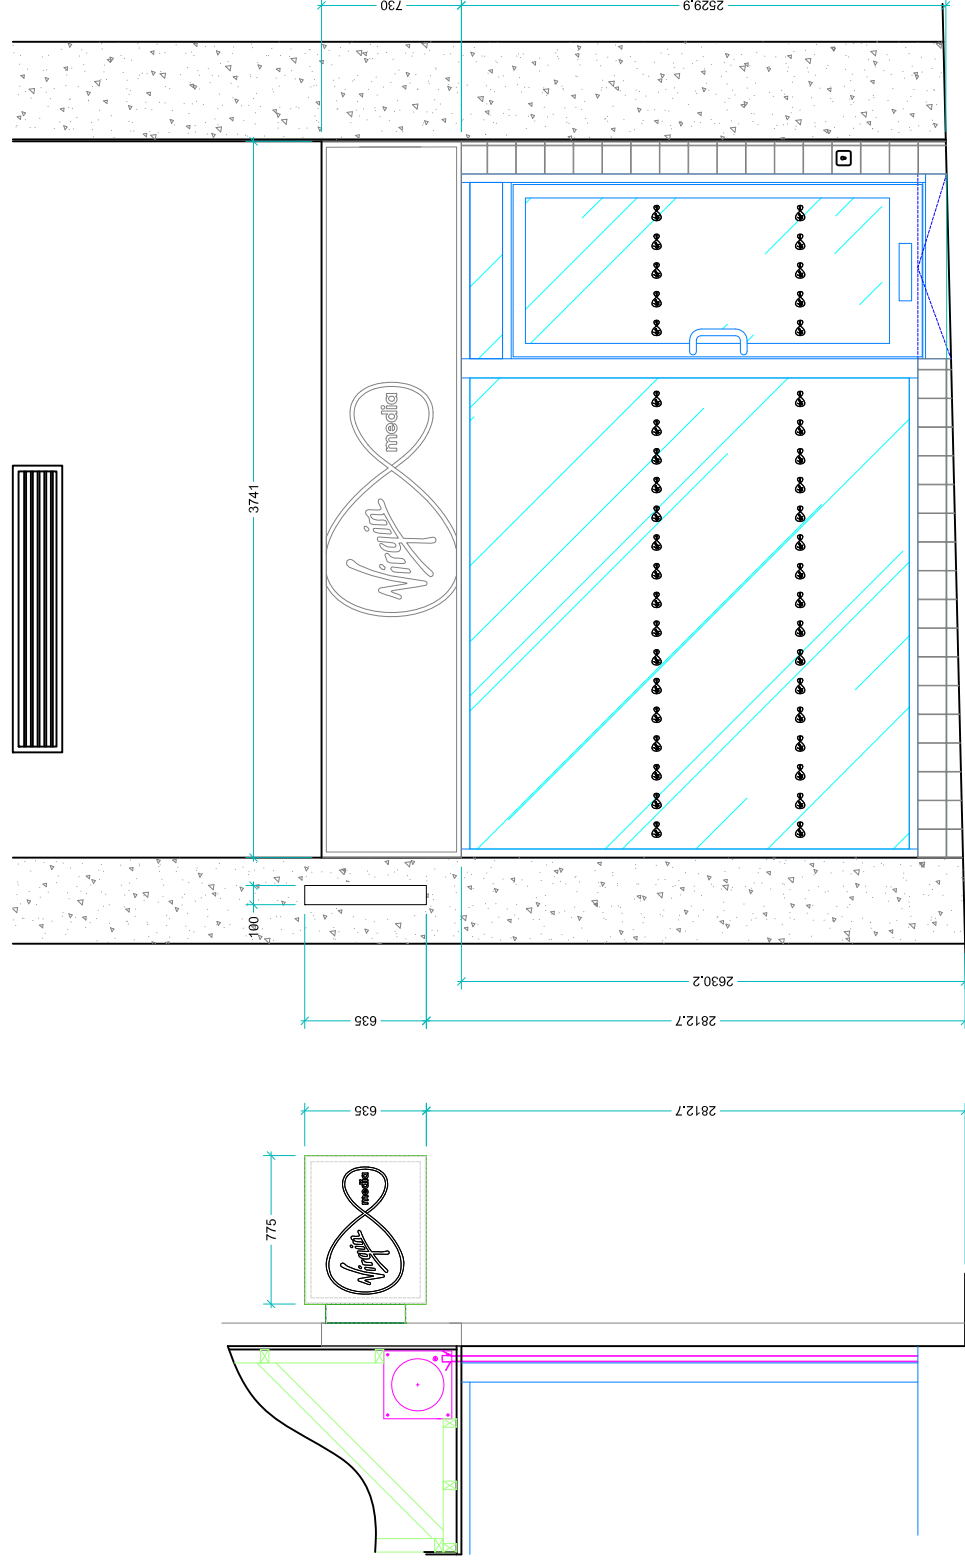

VIRGIN MEDIA SAUCHIEHALL STREET  
PROPOSED NEW BUS STOP SIGN  
SECTION THROUGH SHOP FRONT  
SCALE 1:20

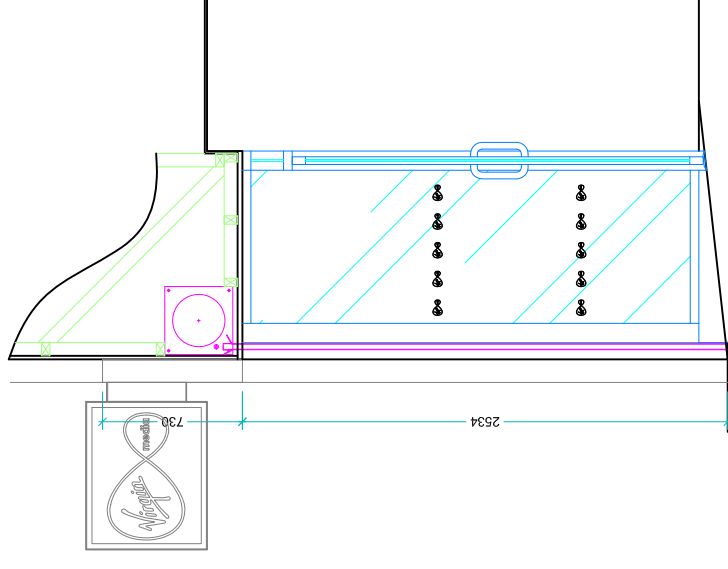

VIRGIN MEDIA SAUCHIEHALL STREET  
PROPOSED SHOPFRONT  
SECTION THROUGH LOBBY  
SCALE 1:20

Notes:

REV.	INT.	DETAILS	DATE
R2	CC	SIGNAGE DETAIL AMENDED.	18.08.14
R1	CC	ADDITIONAL DETAILS ADDED.	21.07.14

Client: VIRGIN MEDIA  
Status: FOR INFORMATION  
Date: 02-07-14 Drawn by: CG  
Scale: 1:20 @A1  
(Scale at A3 is half scale of A1)

Project: NEW SHOP FRONT FASCIA  
Title: VMS SAUCHIEHALL STREET  
SHOP FRONT ELEVATION  
Drawing No: 9755-301-01-R2