

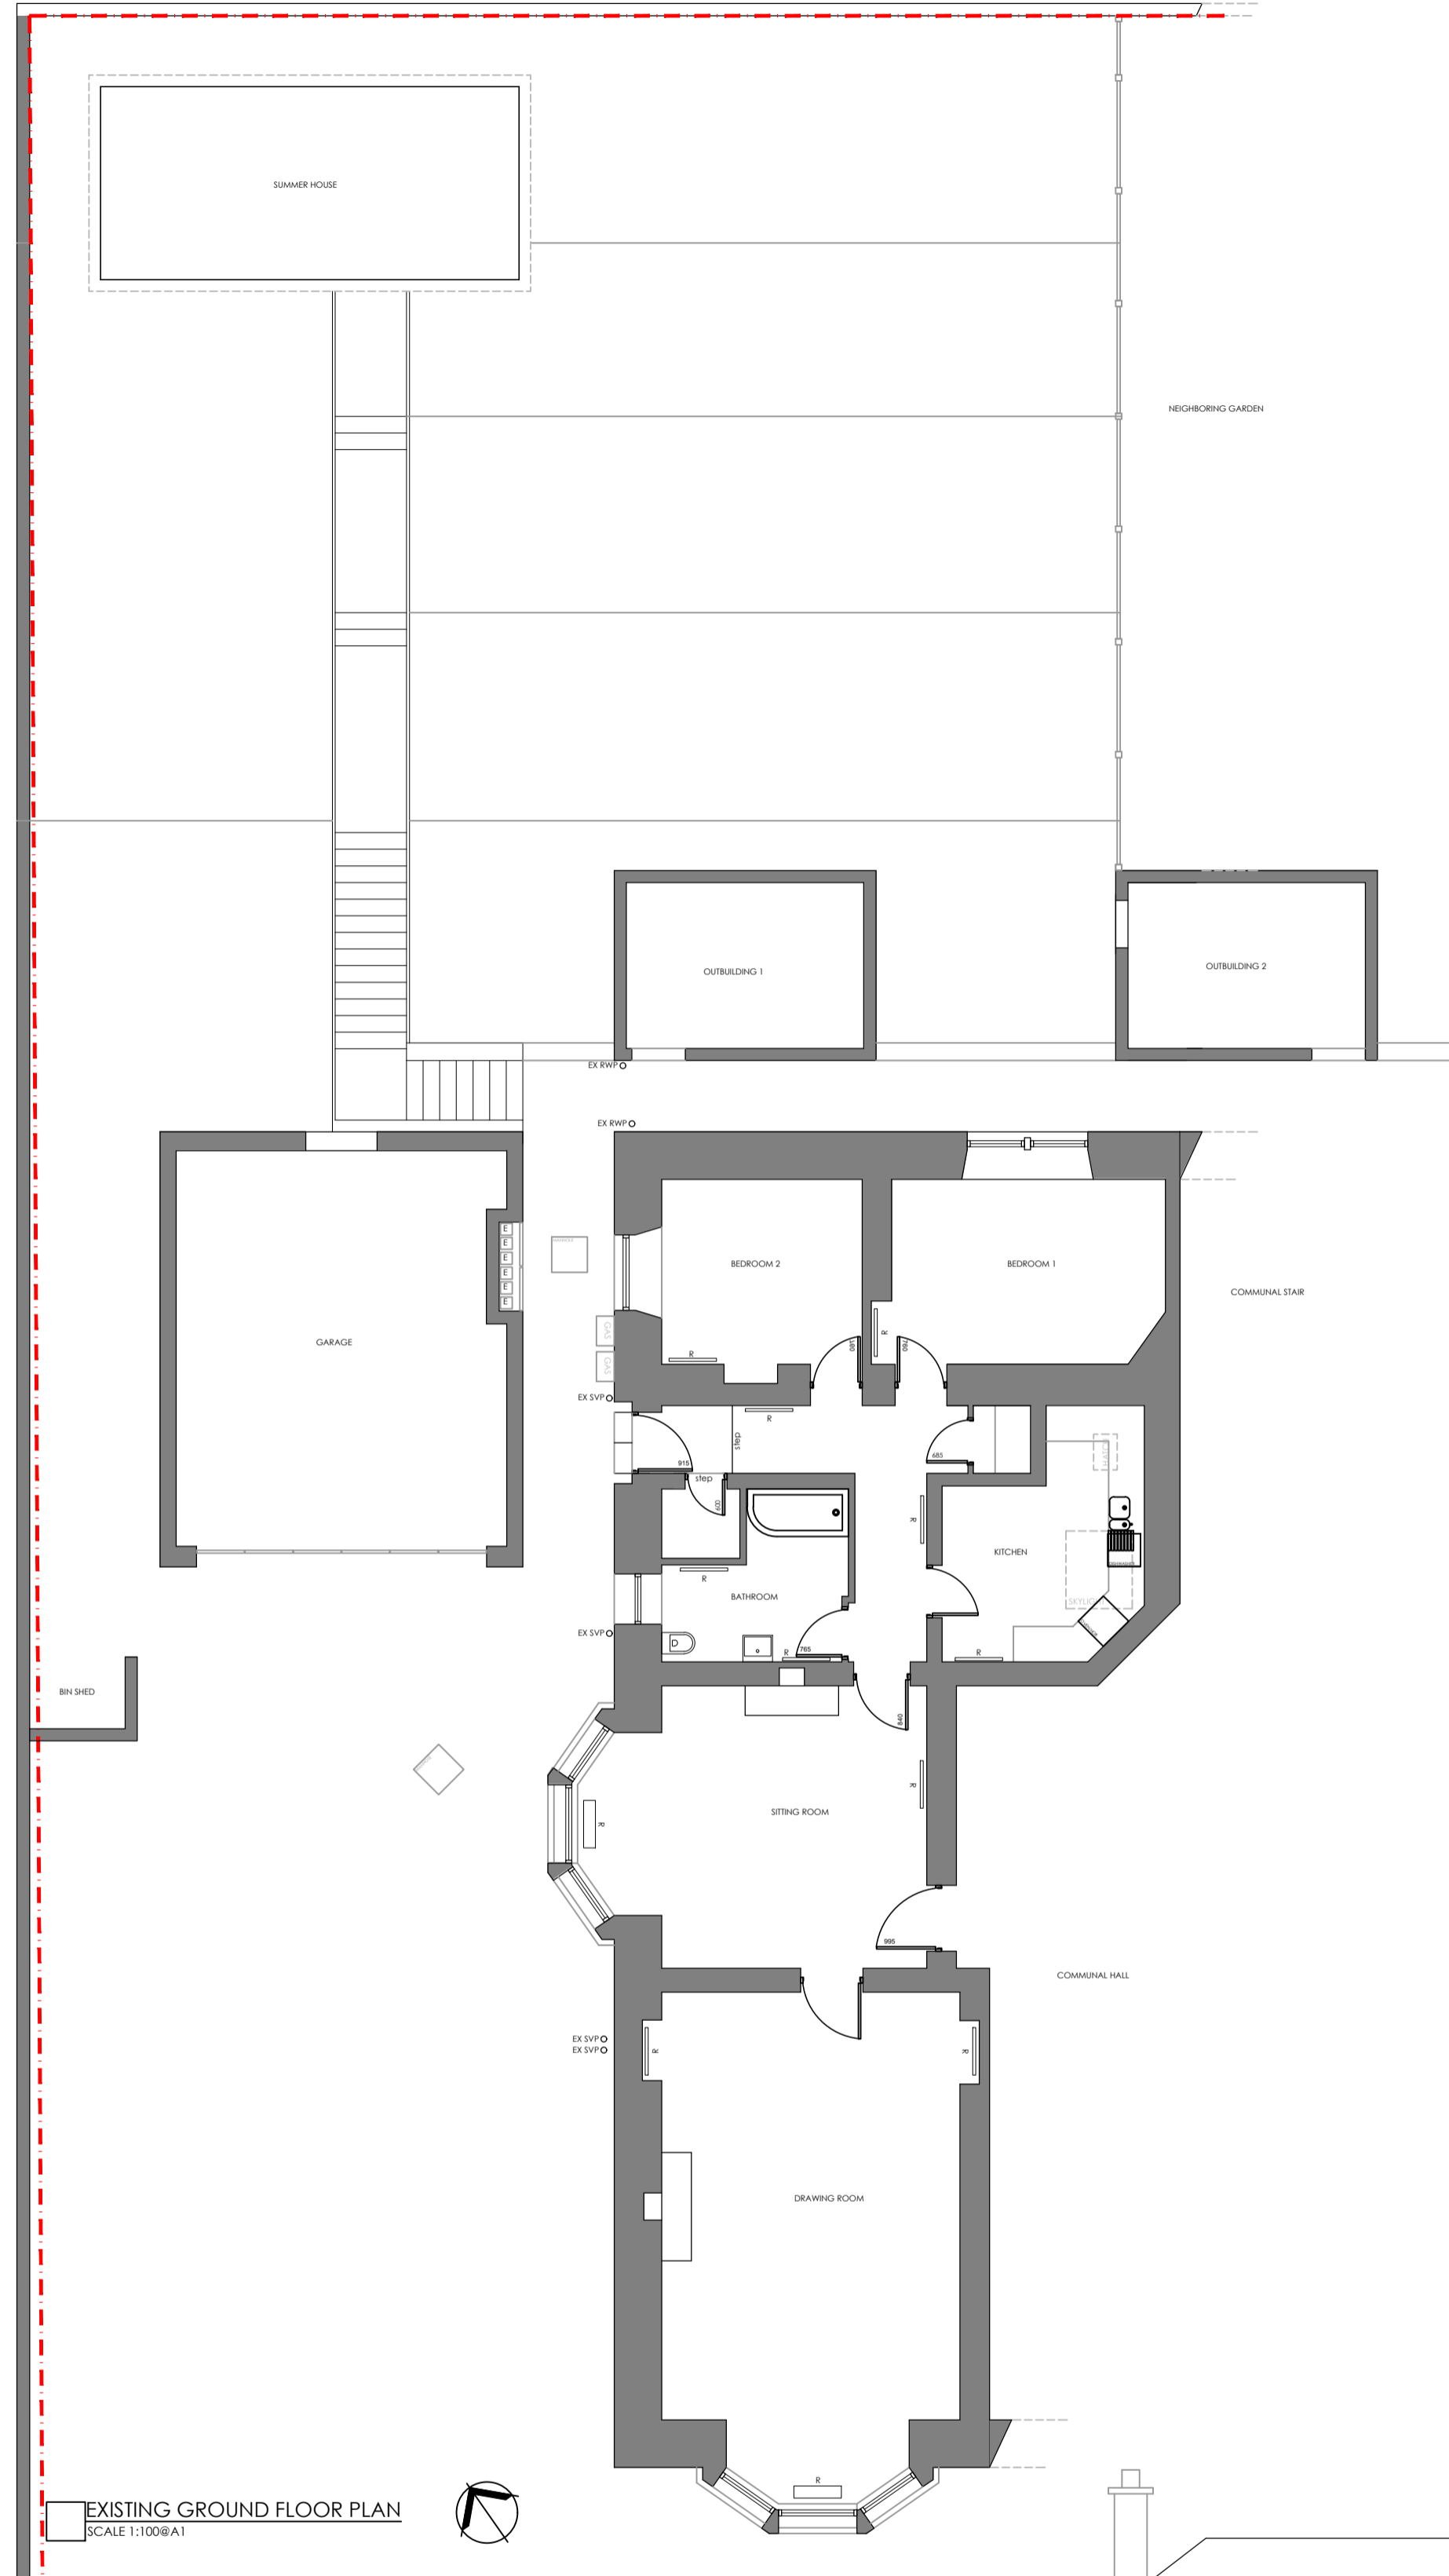
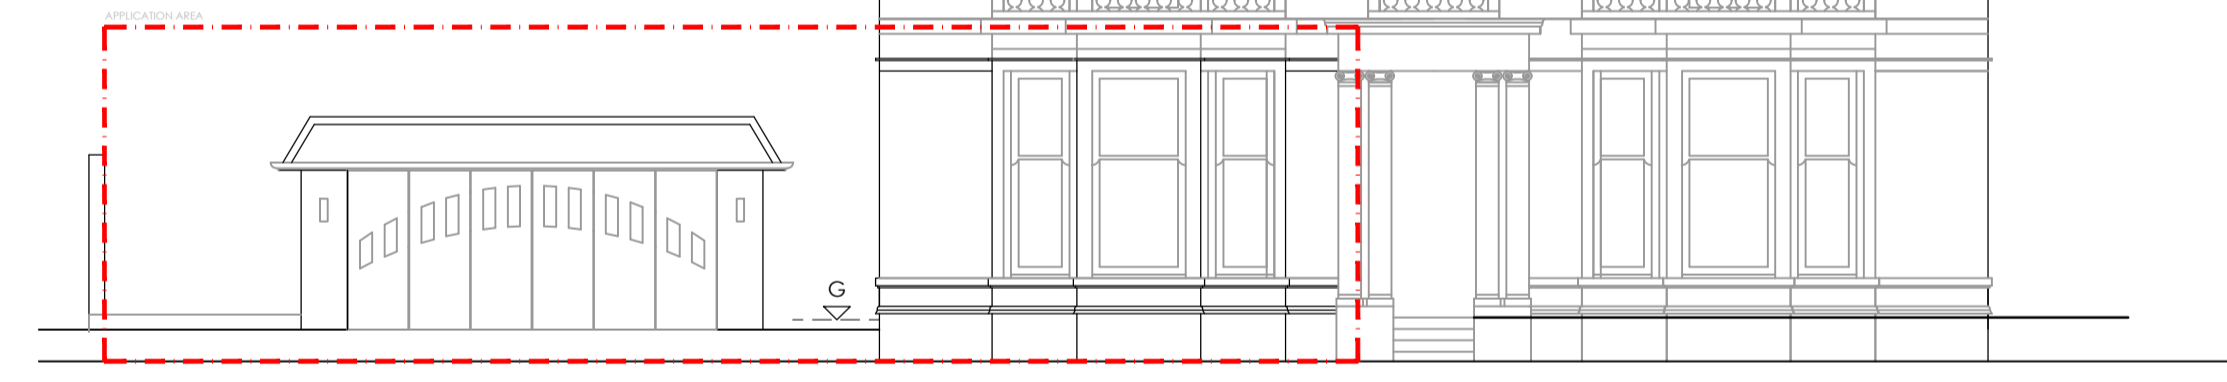


george buchanan architects accepts responsibility for this document to the commissioning party only and not to any other.
 george buchanan architects does not accept liability for accuracy or veracity of survey information provided by others and used in the preparation of this drawing.
 All vertical and horizontal dimensions and levels must be checked and verified on site.
 Note: Do not scale from drawing, refer to stated dimensions only.
 Copyright: george buchanan architects

Site Boundary

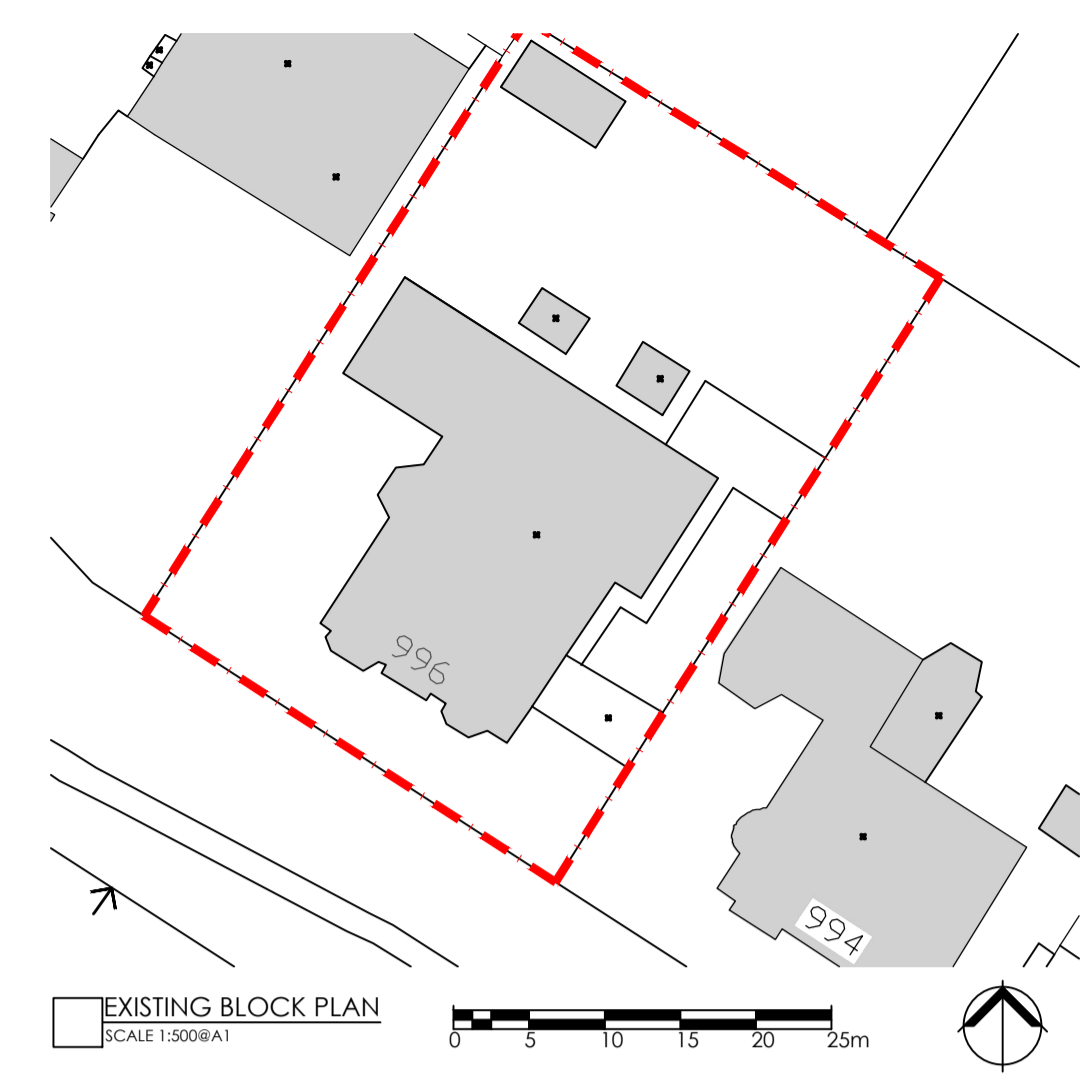


EXISTING ROOF PLAN
 SCALE 1:100@A1

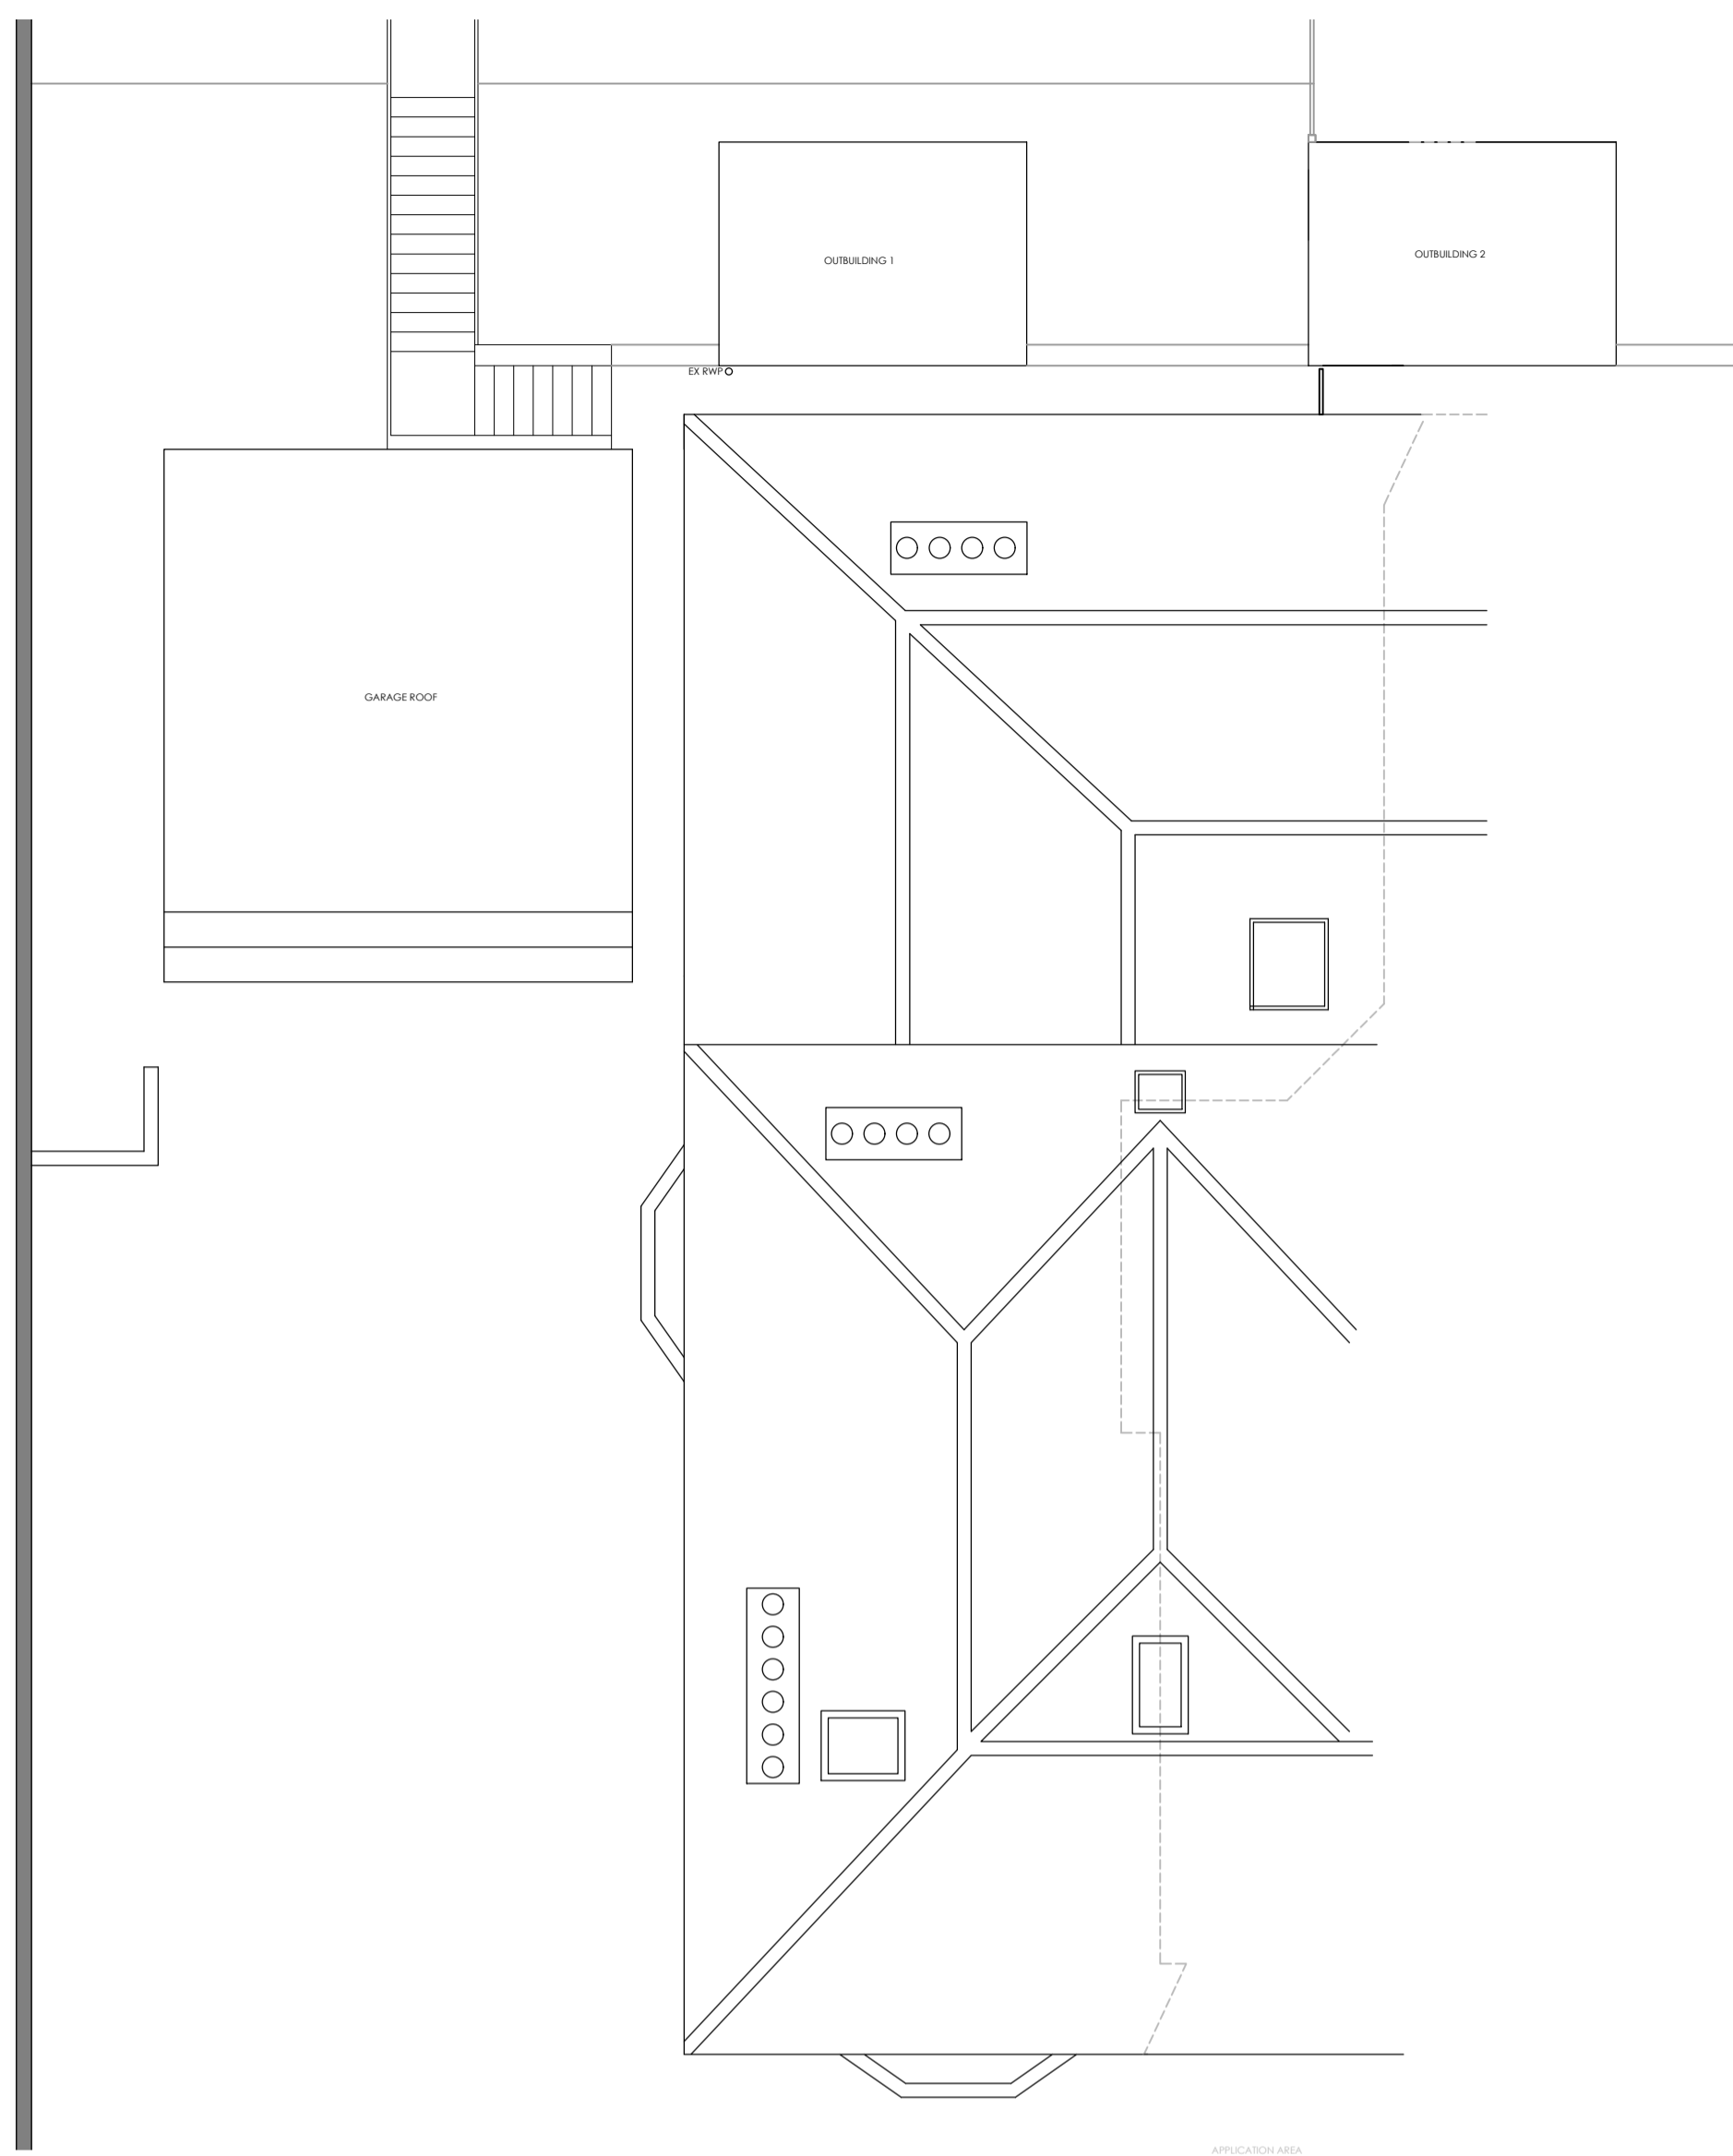

EXISTING FRONT ELEVATION
 SCALE 1:100@A1



EXISTING SIDE ELEVATION
 SCALE 1:100@A1

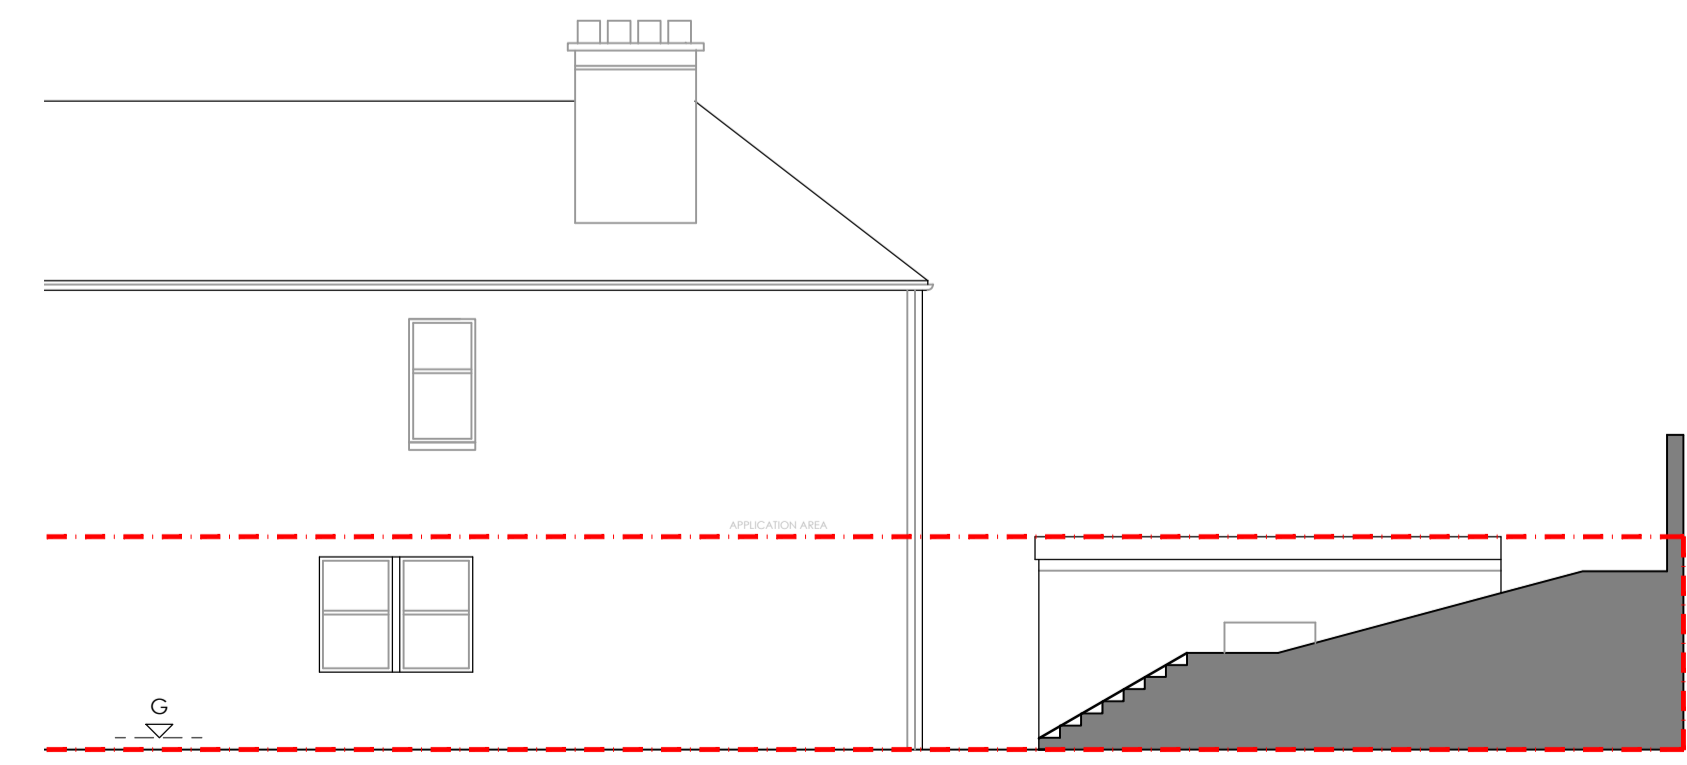

EXISTING REAR ELEVATION
 SCALE 1:100@A1

| | | | | |
|--------------------------------------|---------------|--------|----------|-----------|
| DRAWING | CM | [DATE] | 19/10/22 | [CHECKED] |
| REV1 | [DESCRIPTION] | | | |
| B UPDATED TO INCLUDE SUMMER HOUSE | | | | |
| DRAWING | CM | [DATE] | 04/05/21 | [CHECKED] |
| REV1 | [DESCRIPTION] | | | |
| A BOUNDARY LINE UPDATED | | | | |
| DRAWING | CM | [DATE] | 22/04/21 | [CHECKED] |
| REV1 | [DESCRIPTION] | | | |
| # FIELD ISSUE | | | | |



george buchanan architects
 Maryhill Burgh Halls
 10 - 24 Galbraid Avenue
 Glasgow
 G20 8YE
 t: 0141 944 2433
 e: studio@georgebuchananarchitects.com
 www.georgebuchananarchitects.com

| | |
|-----------|-------------------------------------|
| [PROJECT] | Glendoune 996 Great Western Road |
| [DRAWING] | Existing General Arrangement |
| [SCALE] | [CHECKED] 1:100 @ A1 1:200 @ A3 |
| [STATUS] | PRELIMINARY |
| [NUMBER] | 20072 - 005 B |

