

george buchanan architects accepts responsibility for this document to the commissioning party only and not to any other.

george buchanan architects does not accept liability for accuracy or veracity of survey information provided by others and used in the preparation of this drawing.

All vertical and horizontal dimensions and levels must be checked and verified on site.


Note: Do not scale from drawing, refer to stated dimensions only.

Copyright: george buchanan architects


- KEY**
- ① SANDSTONE CLADDING
 - ② TIMBER CLADDING
 - ③ HIT AND MISS TIMBER LOUVRES
 - ④ BLONDE BRICK
 - ⑤ ZINC ROOF
 - ⑥ GREEN ROOF
 - ⑦ PROPRIETARY FIXED ROOFLIGHT
 - ⑧ PROPRIETARY DOUBLE GLAZED WINDOW
 - ⑨ PROPRIETARY DOUBLE GLAZED FIXED SCREEN
 - ⑩ PROPRIETARY DOUBLE GLAZED DOOR
 - ⑪ CONCRETE RETAINING WALL PAINTED TO MATCH BRICK
 - ⑫ PRECAST CONCRETE GARDEN STEPS



PROPOSED FRONT ELEVATION
SCALE 1:100@A1

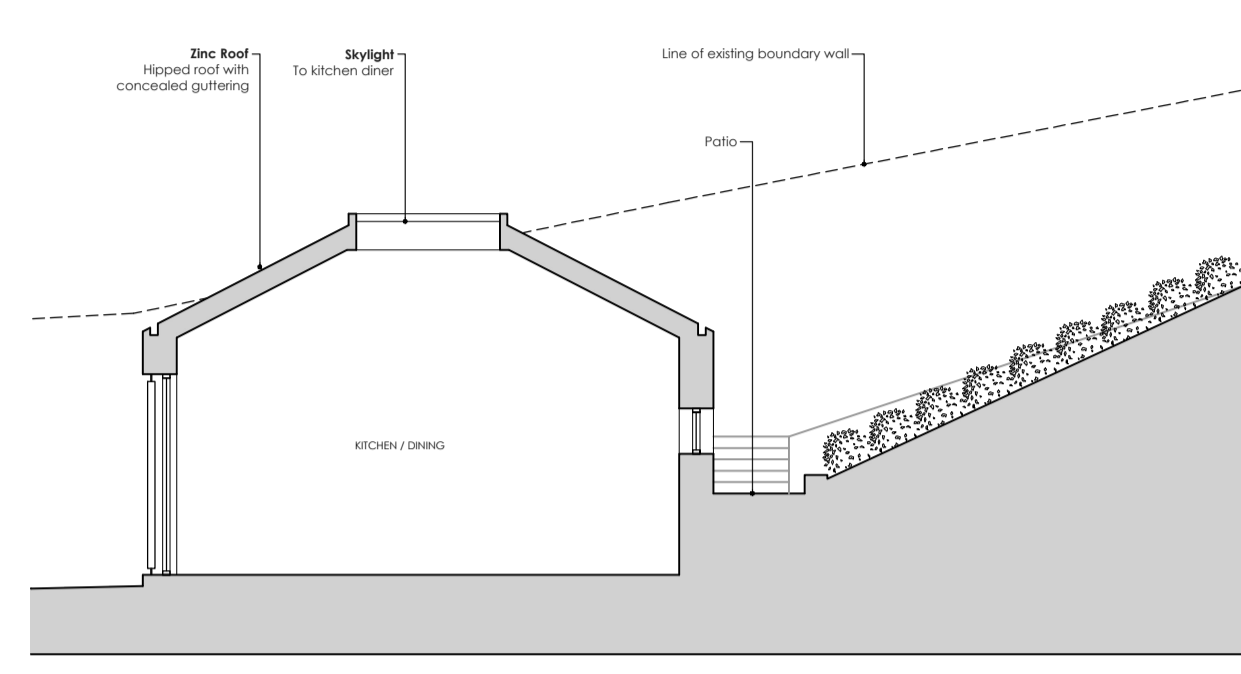

PROPOSED SECTION A-A
SCALE 1:100@A1

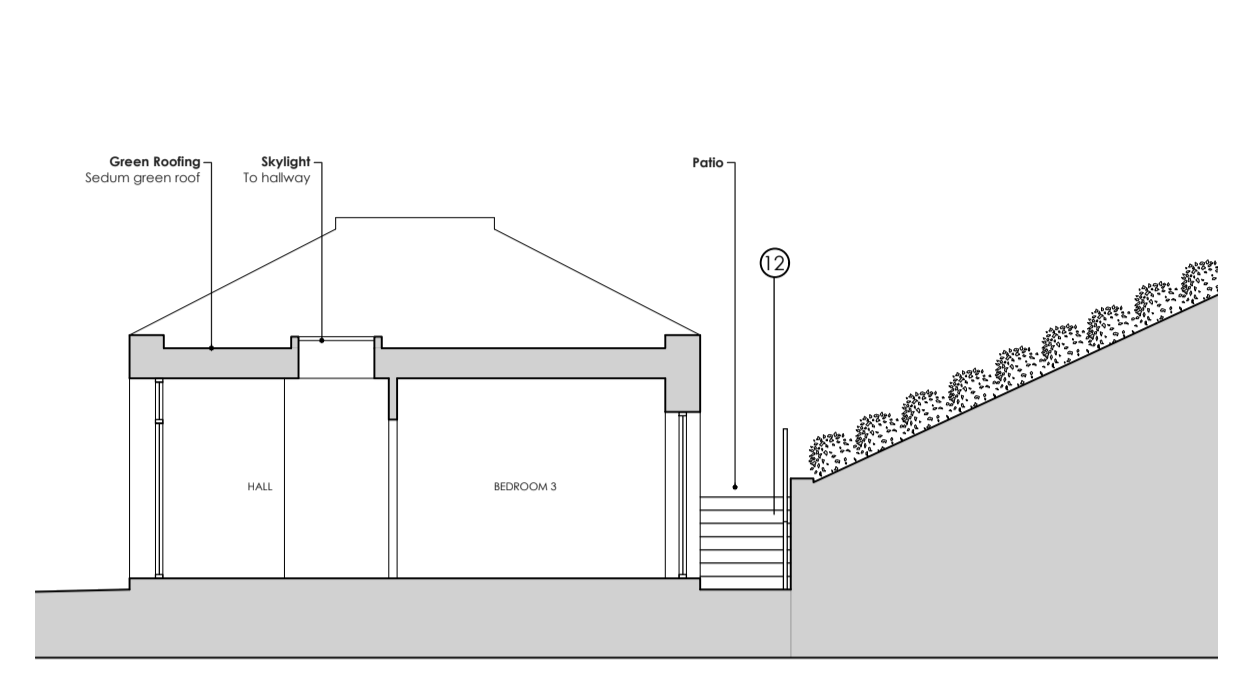


PROPOSED SECTION B-B
SCALE 1:100@A1




PROPOSED SIDE ELEVATION
SCALE 1:100@A1



PROPOSED SECTION C-C
SCALE 1:100@A1

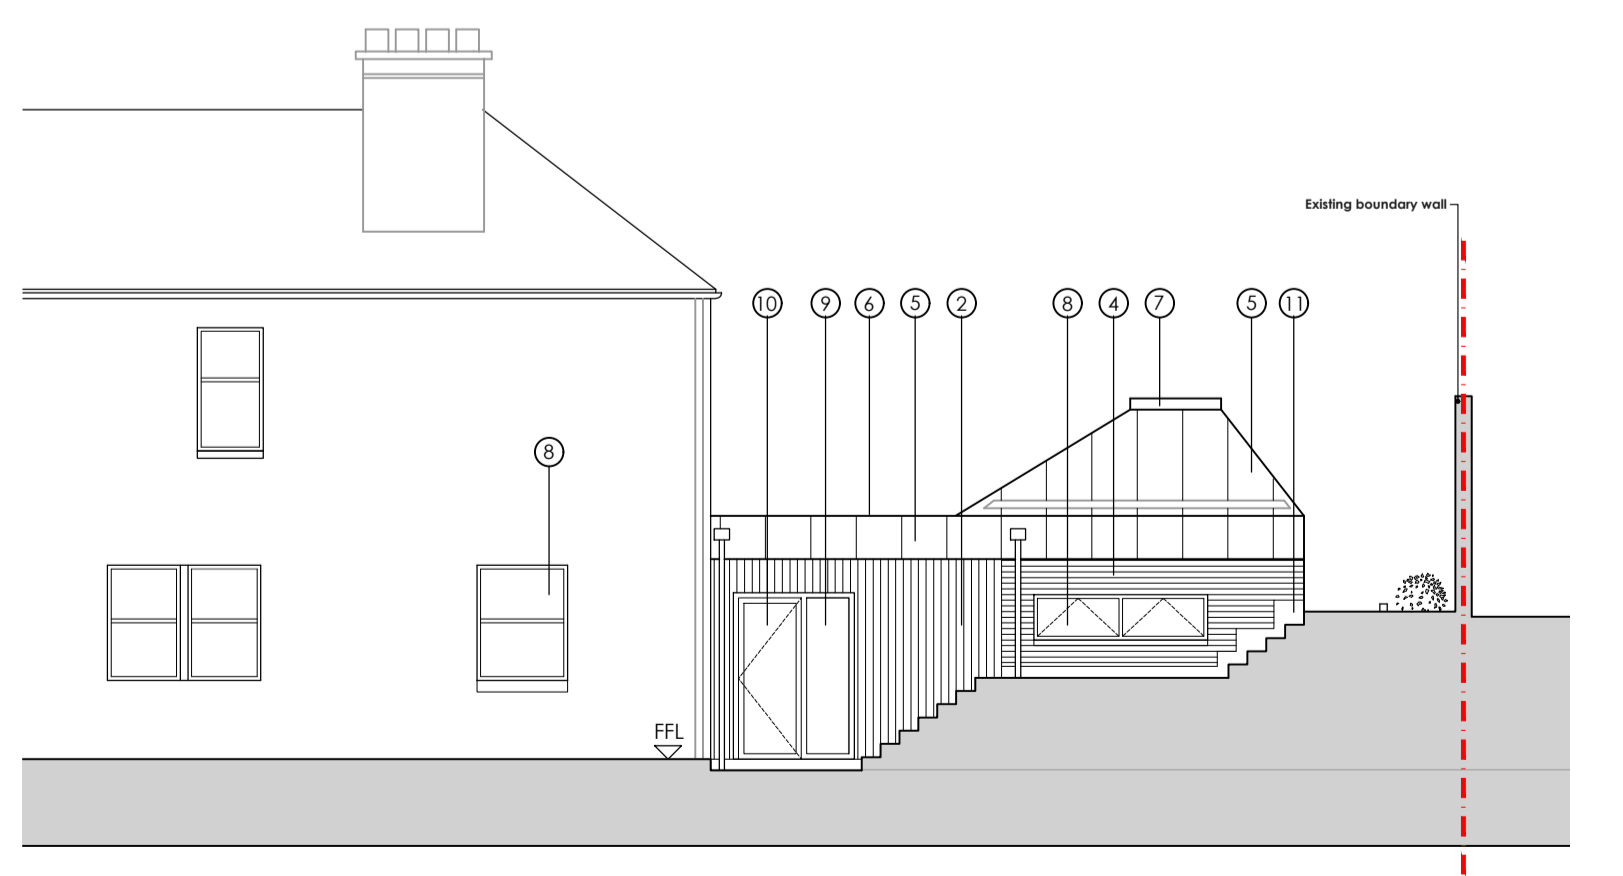

PROPOSED REAR ELEVATION
SCALE 1:100@A1

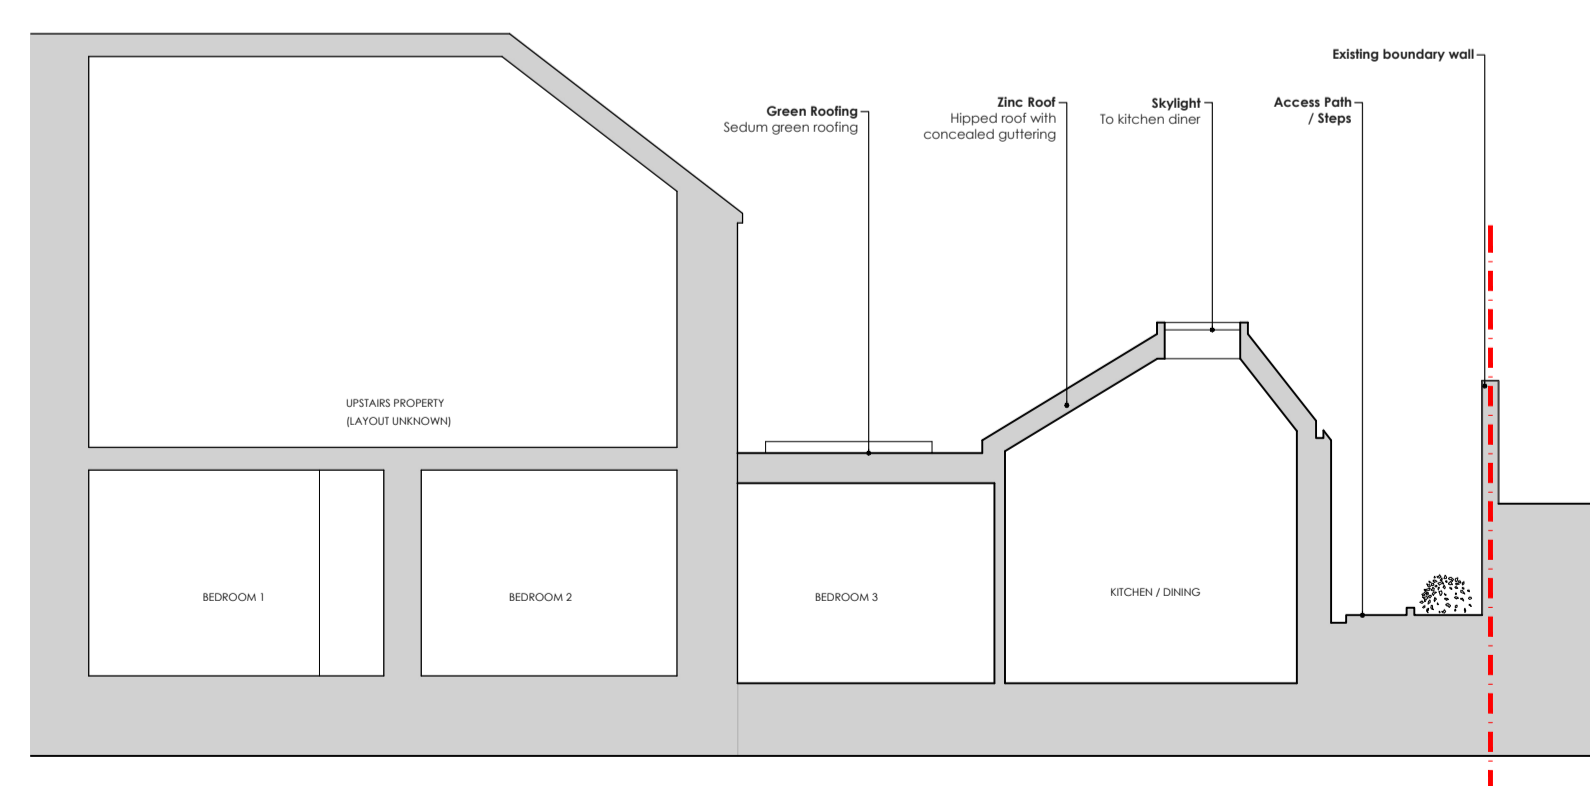

PROPOSED SECTION D-D
SCALE 1:100@A1

[DRAWING]	KA	[DATE]	11/03/22	[CHECKED]	GA
[REV]	[DESCRIPTION]				
C	PROPOSAL REVISED PER CLIENTS COMMENTS DATED 04/03/22				
[DRAWING]	KA	[DATE]	20/03/22	[CHECKED]	BT
[REV]	[DESCRIPTION]				
B	PROPOSAL REVISED PER CLIENTS COMMENTS				
[DRAWING]	CA	[DATE]	15/01/21	[CHECKED]	
[REV]	[DESCRIPTION]				
A	RETENTION WALLING TO GARDEN UPDATED				
[DRAWING]	CA	[DATE]	03/04/21	[CHECKED]	
[REV]	[DESCRIPTION]				
#	FINAL ISSUE				



george buchanan architects
 Maryhill Burgh Halls
 10 - 24 Galbraith Avenue
 Glasgow
 G20 8YE
 t: 0141 946 2433
 e: studio@georgebuchananarchitects.com
 www.georgebuchananarchitects.com

[PROJECT]
Glendoune
 996 Great Western Road

[DRAWING]
Proposed Elevations and Sections

[SCALE] [CHECKED]
 1:100 @ A1 1:200 @ A3

[STATUS] **PRELIMINARY**

[NUMBER] **20072 - 102 C**

