


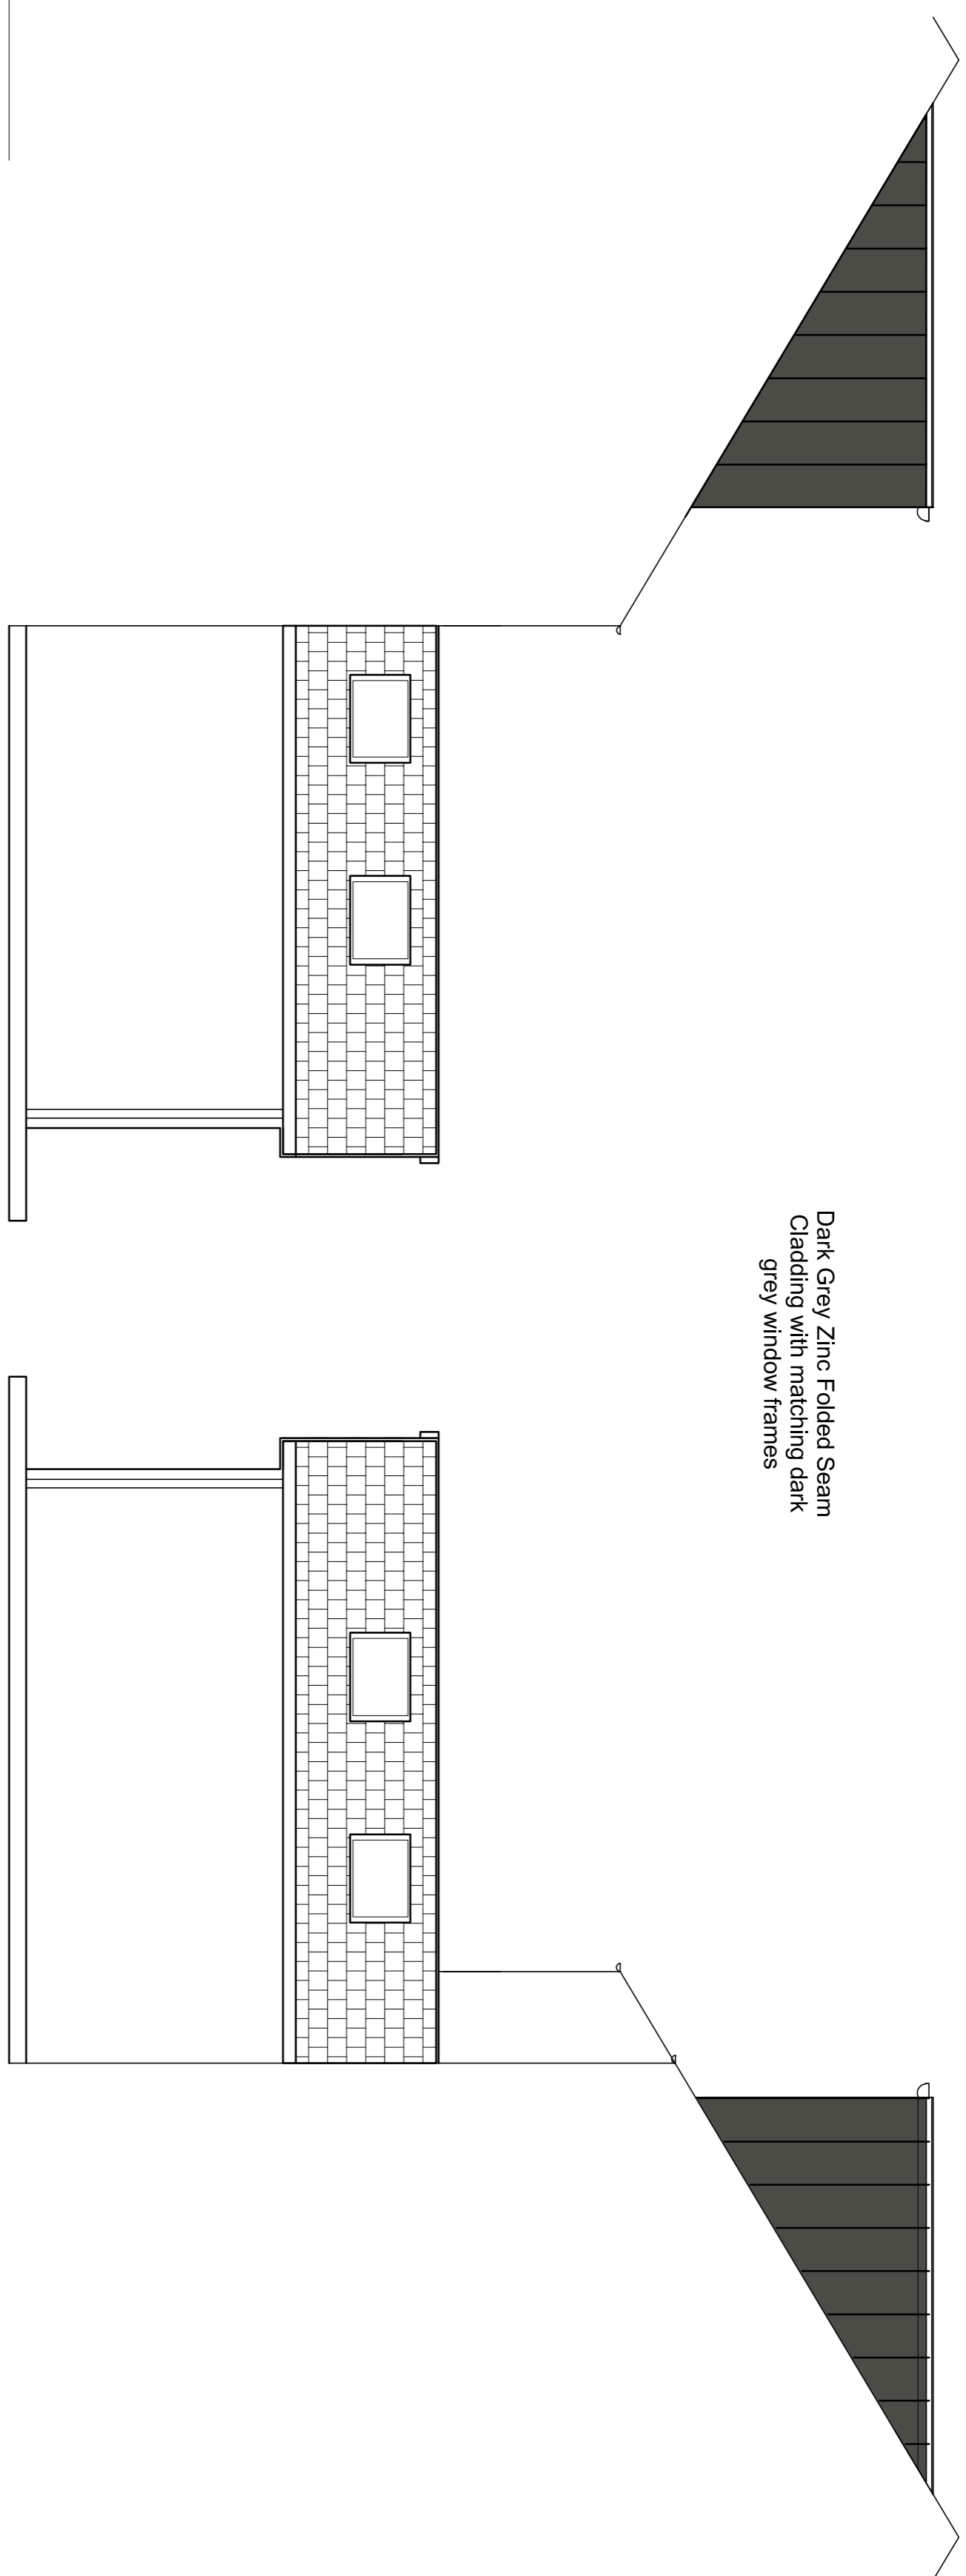


REAR ELEVATION @ 1:50




SIDE ELEVATION @ 1:50


SIDE ELEVATION @ 1:50

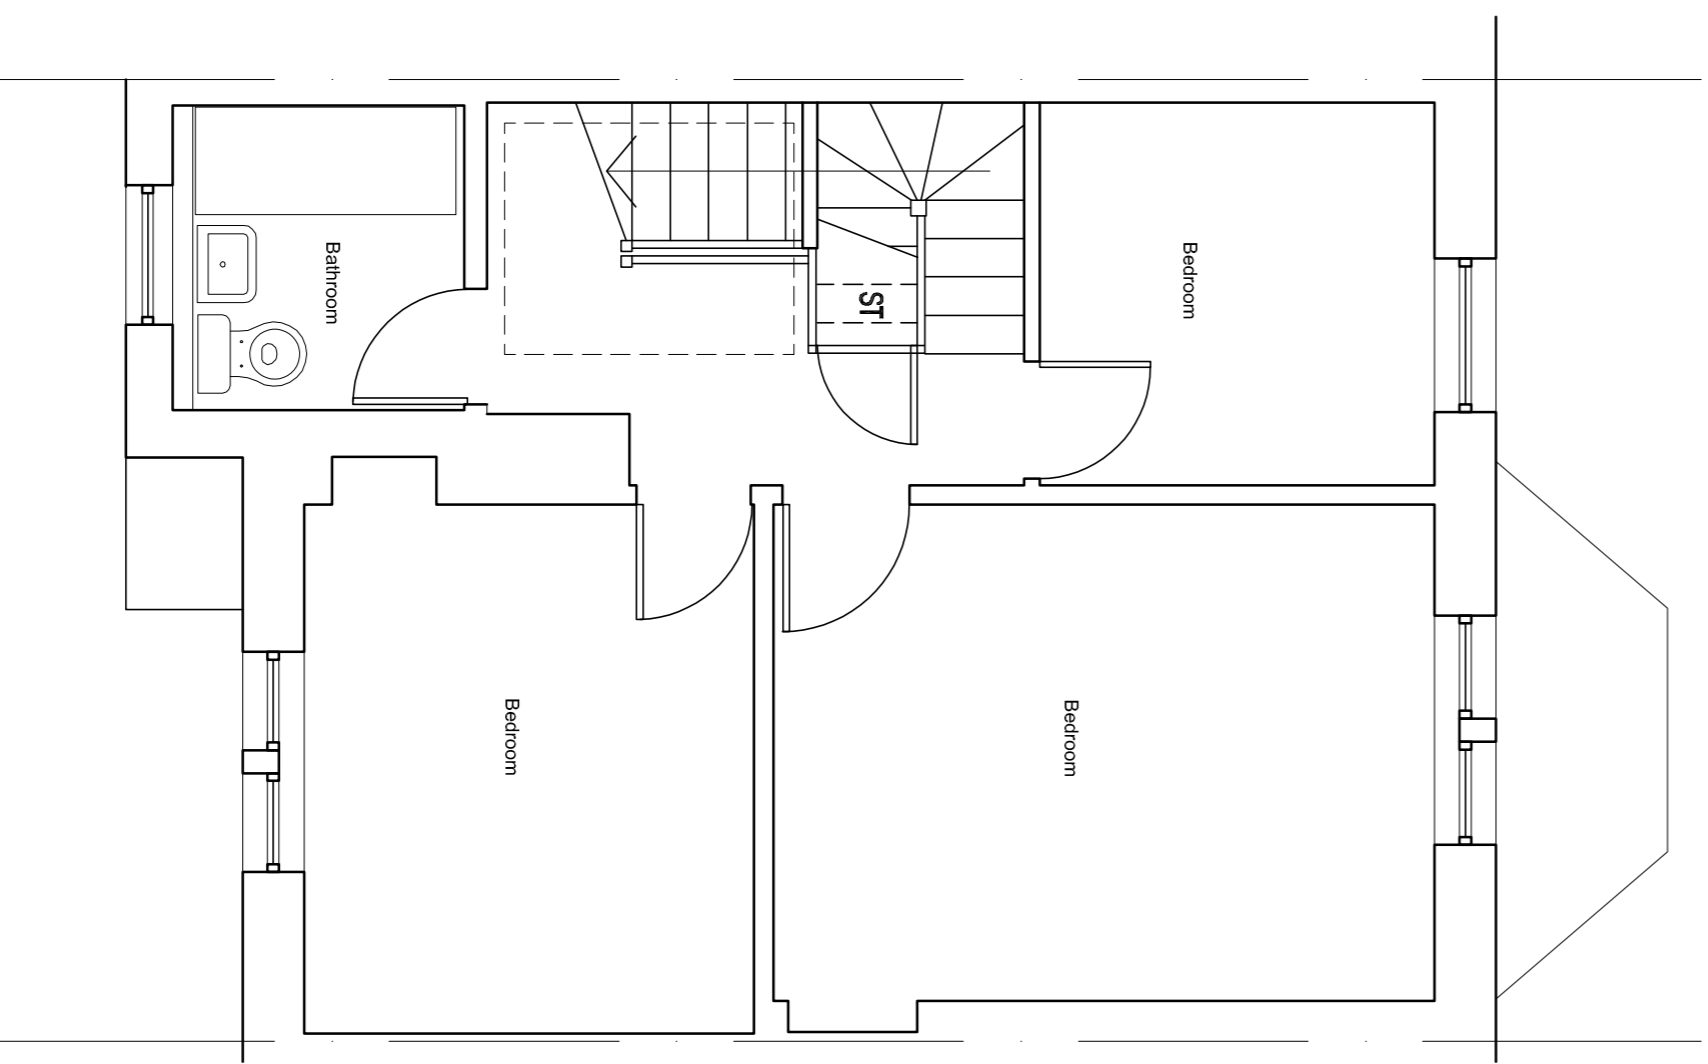


FIRST FLOOR EXISTING @ 1:50

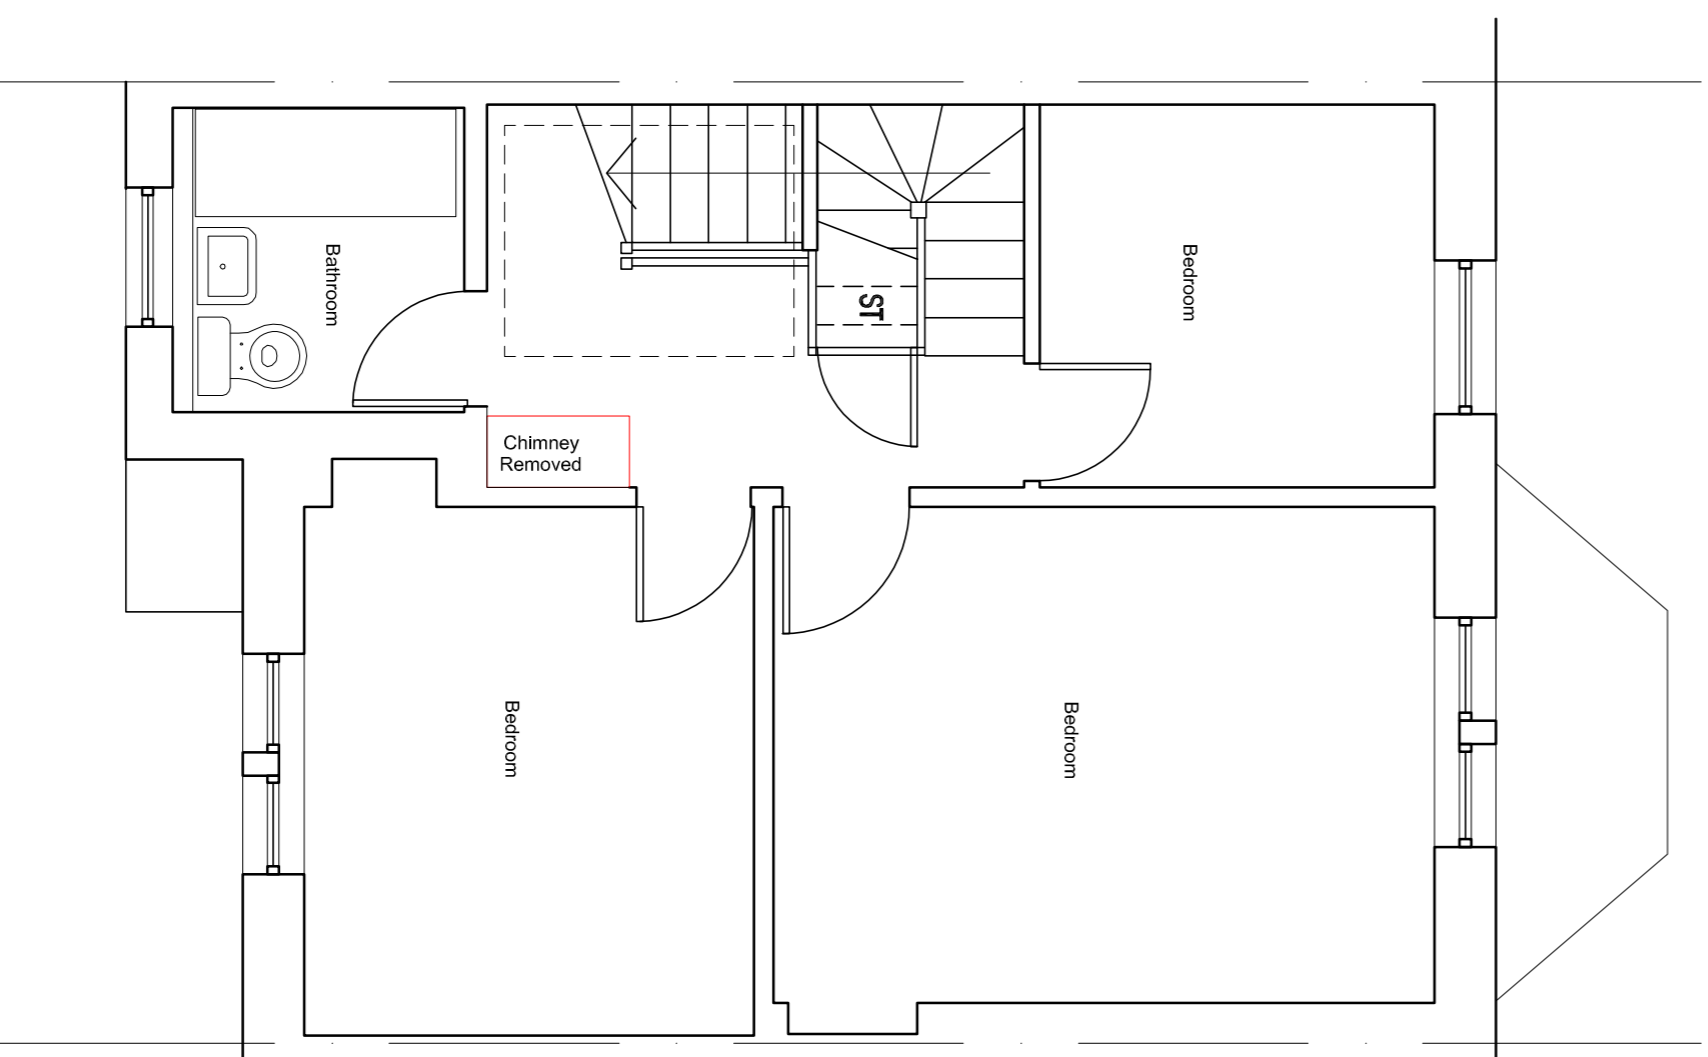


FIRST FLOOR PROPOSED @ 1:50

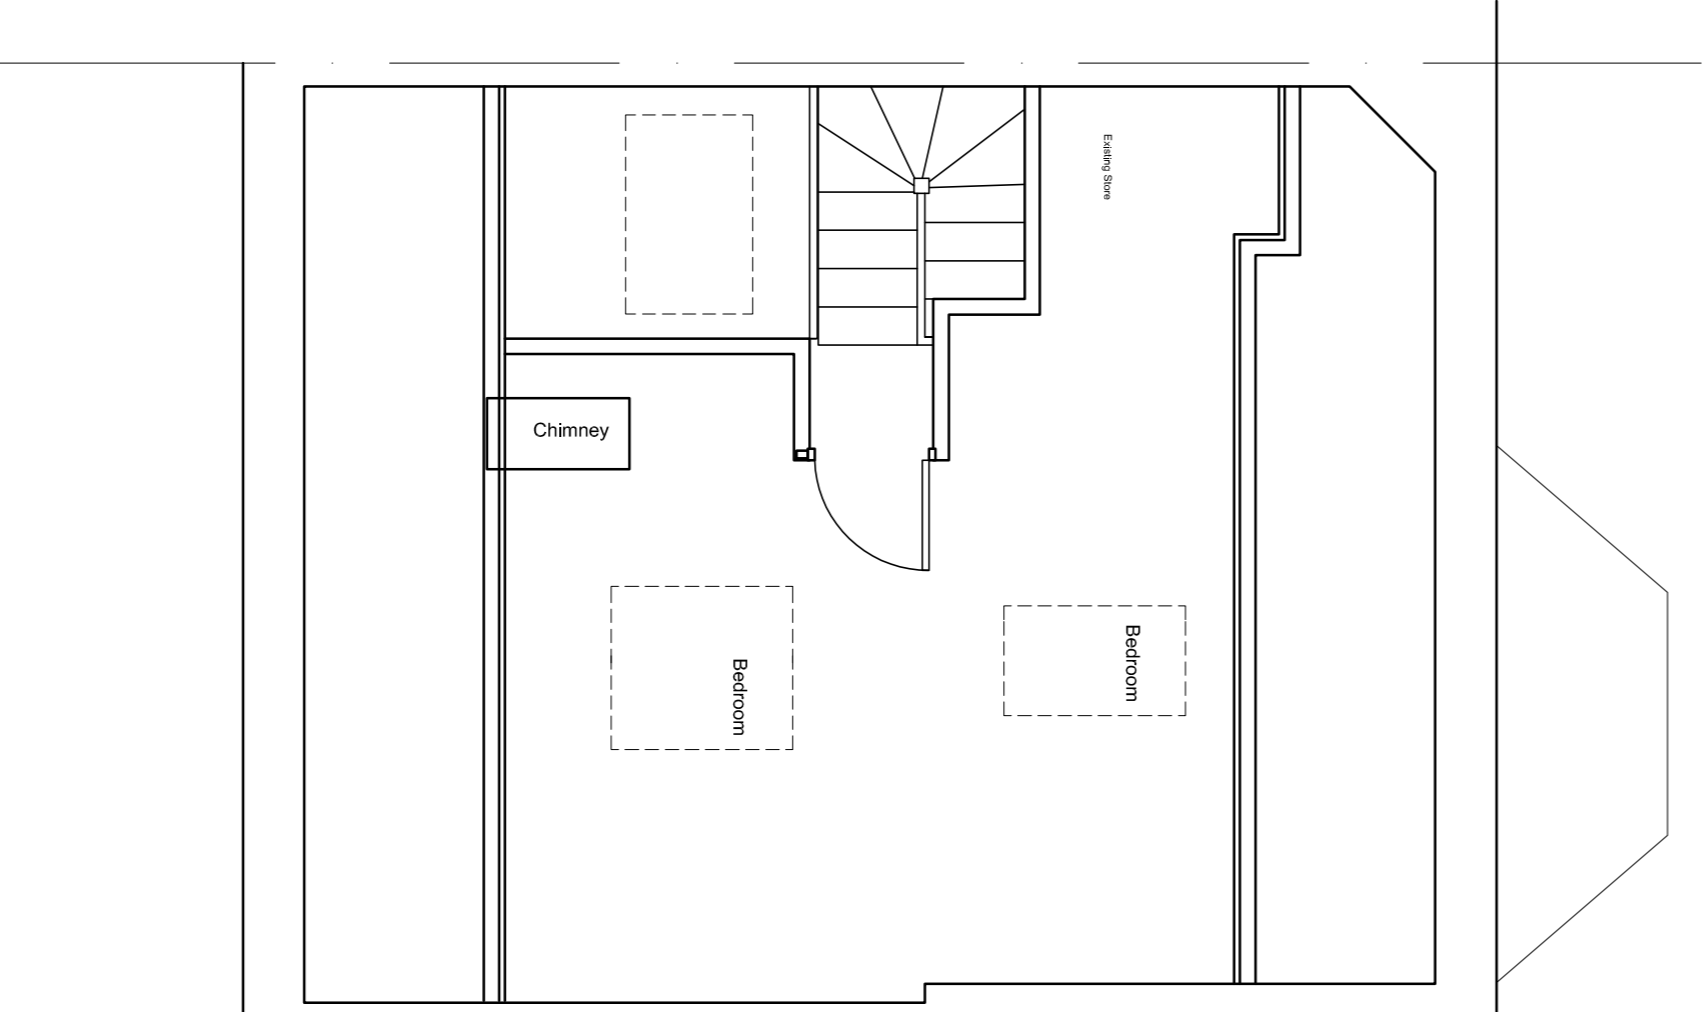

SECOND FLOOR EXISTING @ 1:50

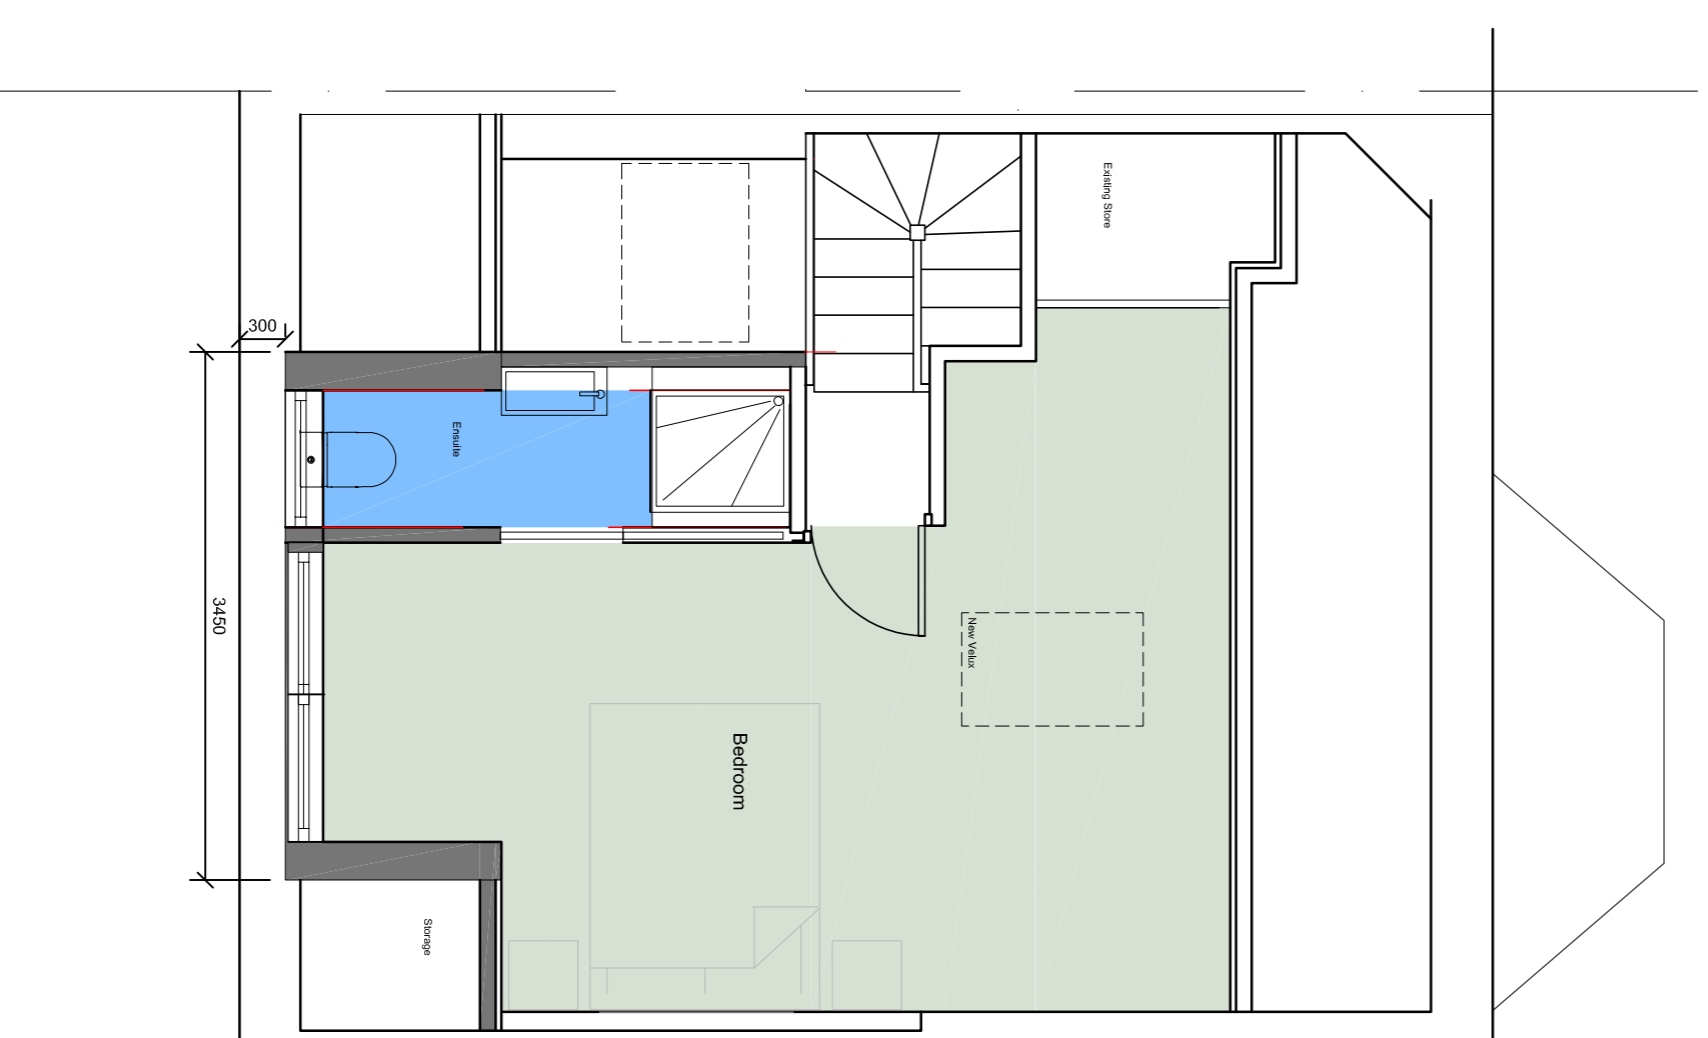

SECOND FLOOR PROPOSED @ 1:50

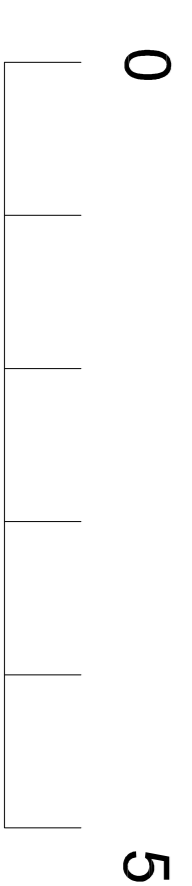

CLIENT <b>REID</b>	
PROJECT <b>96_ESSEX_DRIVE GLASGOW</b>	
DRG. TITLE <b>EXISTING AND PROPOSED LAYOUTS</b>	
STATUS <b>PLANNING</b>	
DRAWN CMG	SCALE 1:50 @A1
CHECKED CHKD	ORIGINAL A1
JOB NO. MCG001	DATE MARCH 24
DRG. NO.-REV. <b>SK02</b>	