



ALL DIMENSIONS TO BE CHECKED ON SITE  
DO NOT SCALE FROM THIS DRAWING.  
USE FIGURED DIMENSIONS ONLY.  
THIS DRAWING IS THE COPYRIGHT OF THE ARCHITECT, AND SHOULD NOT  
REPRODUCED IN ANY FORM AT WITHOUT PRIOR APPROVAL.

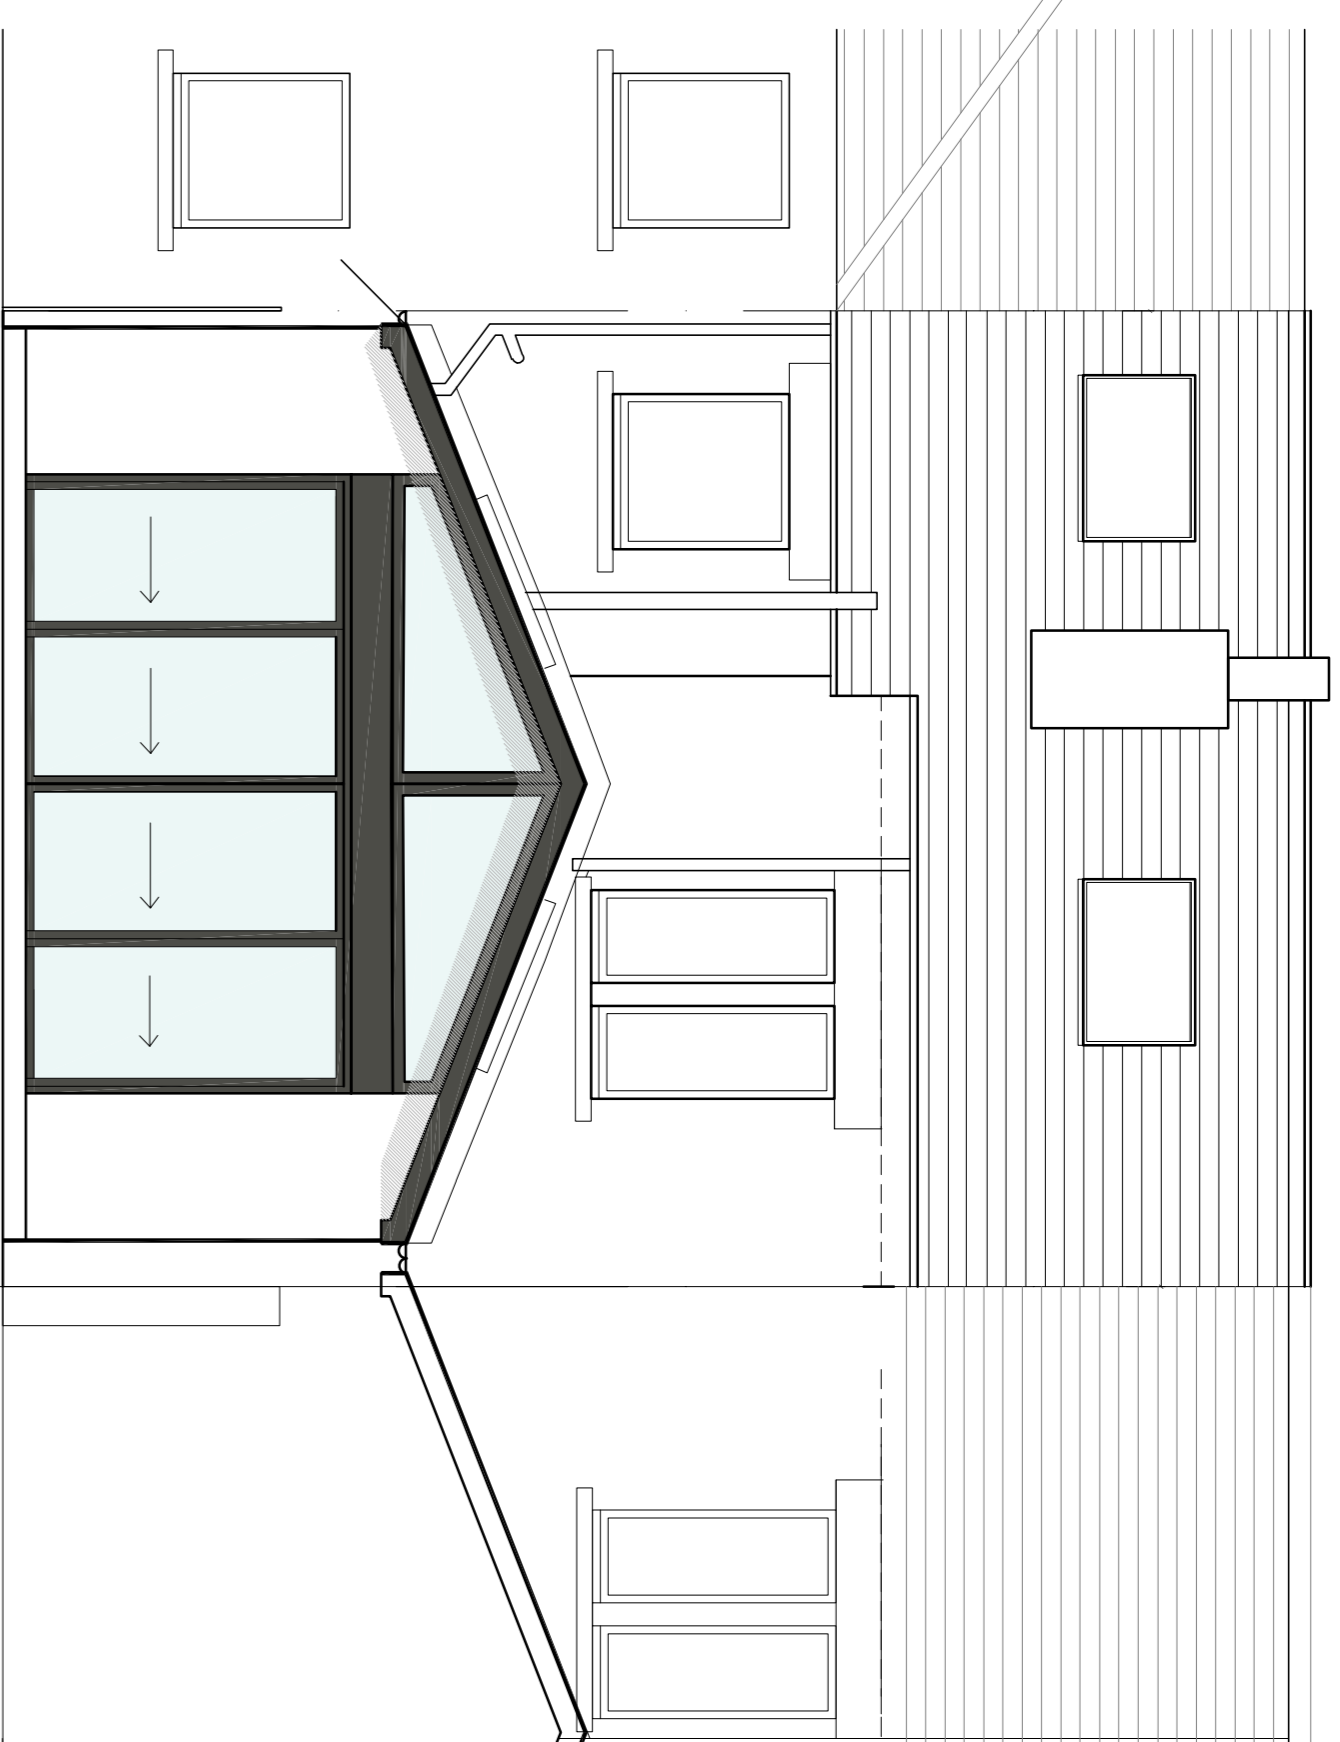


EXISTING REAR ELEVATION @ 1:50

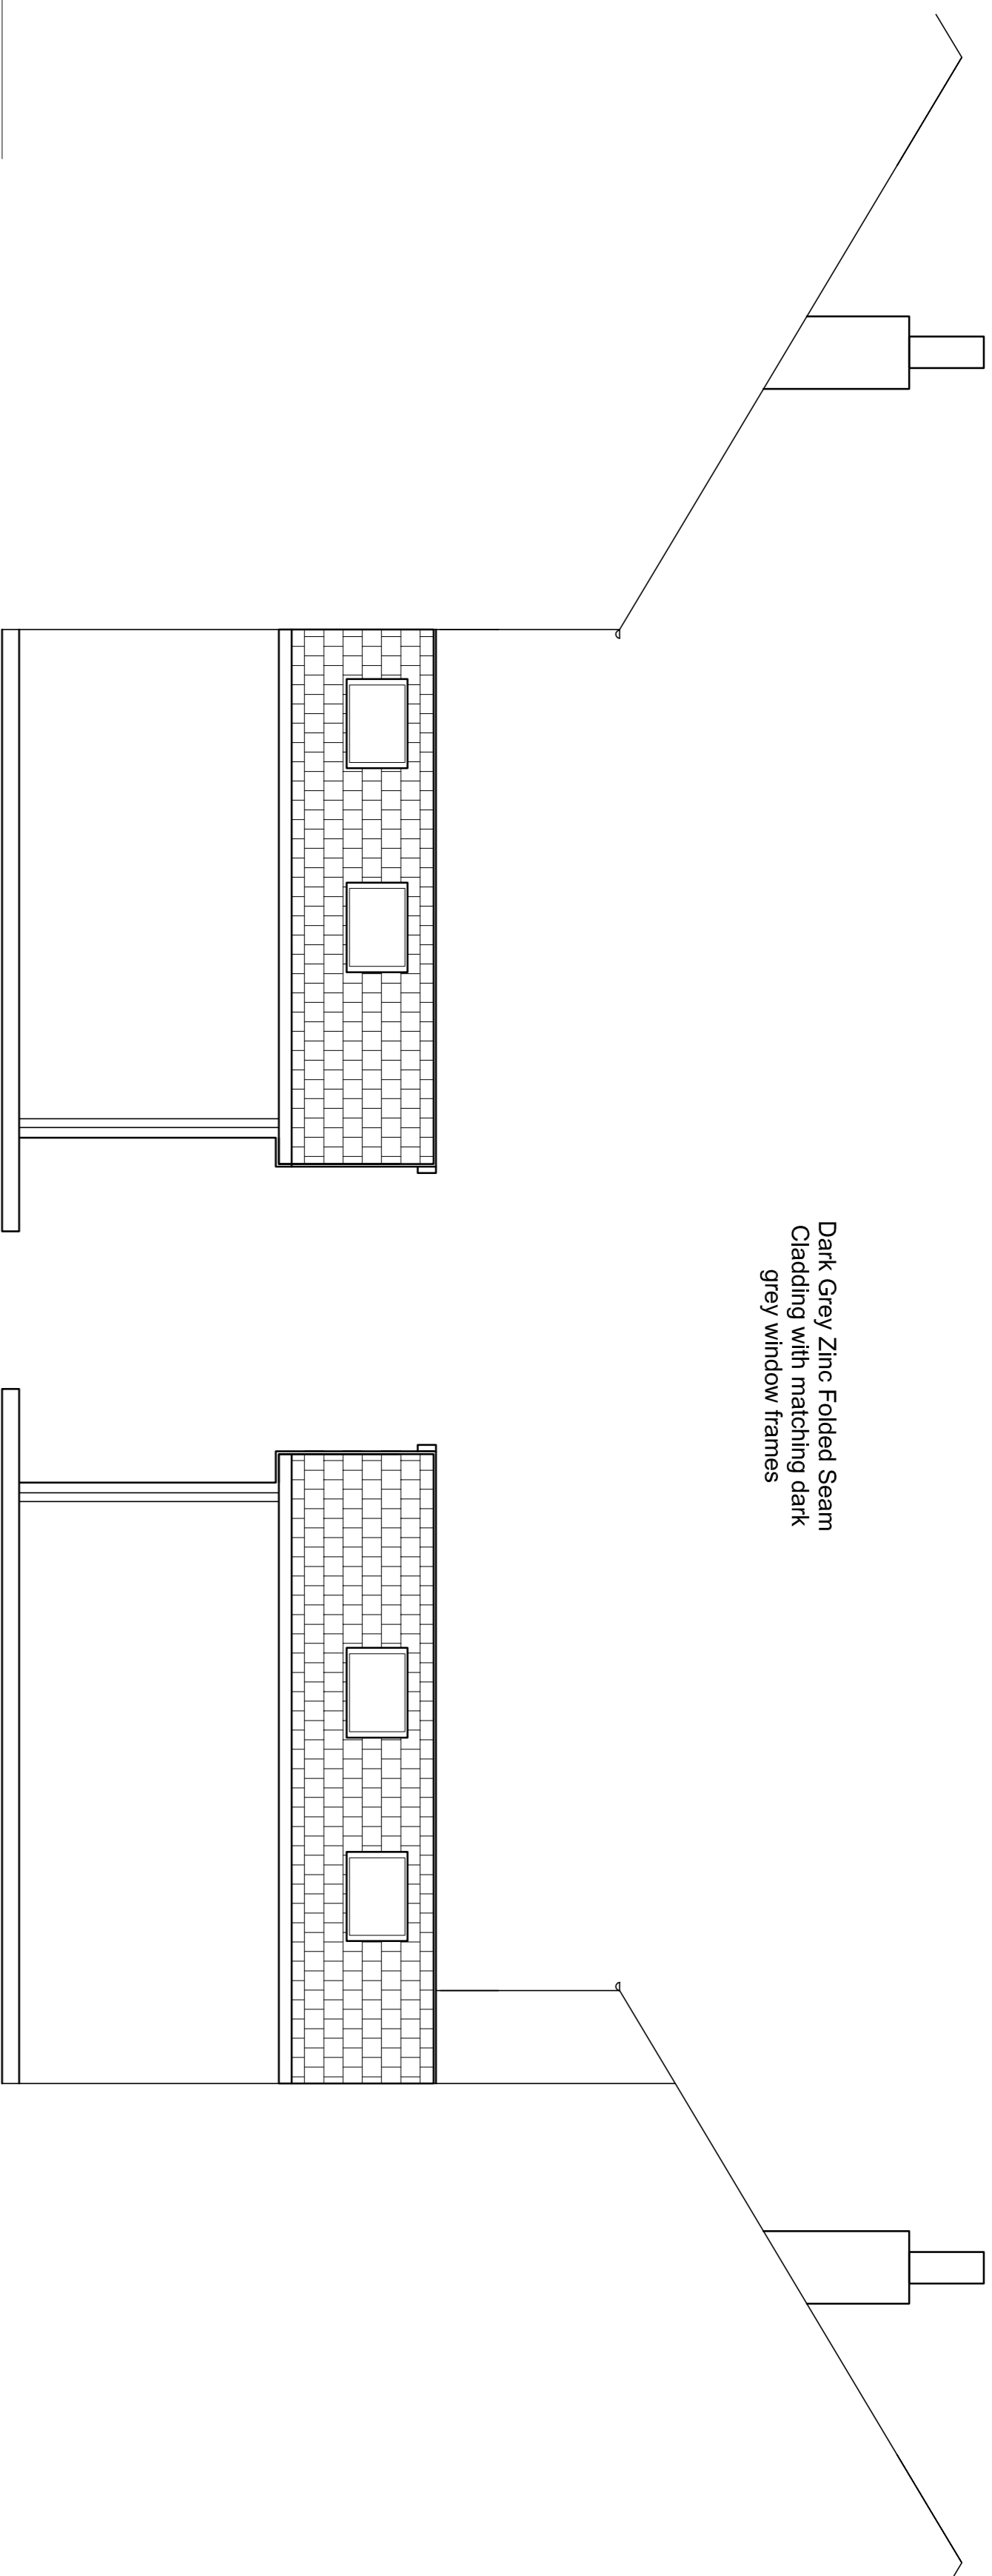


SIDE ELEVATION @ 1:50


SIDE ELEVATION @ 1:50

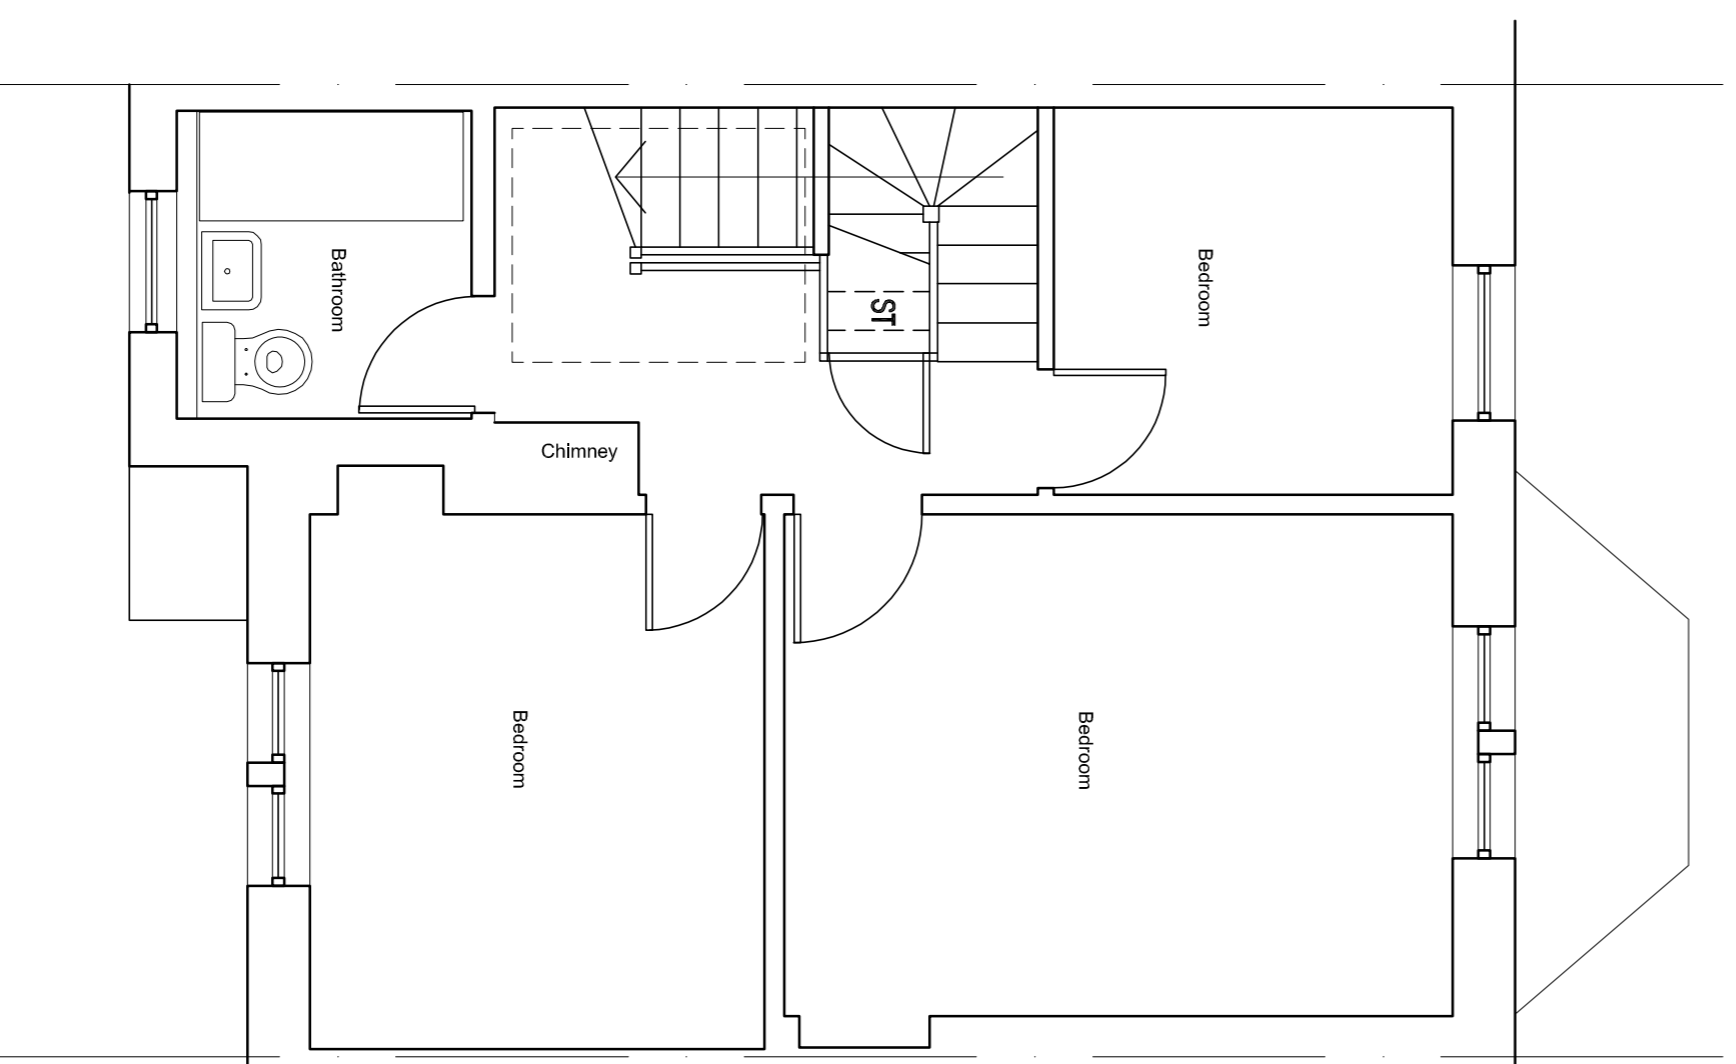

FIRST FLOOR EXISTING @ 1:50

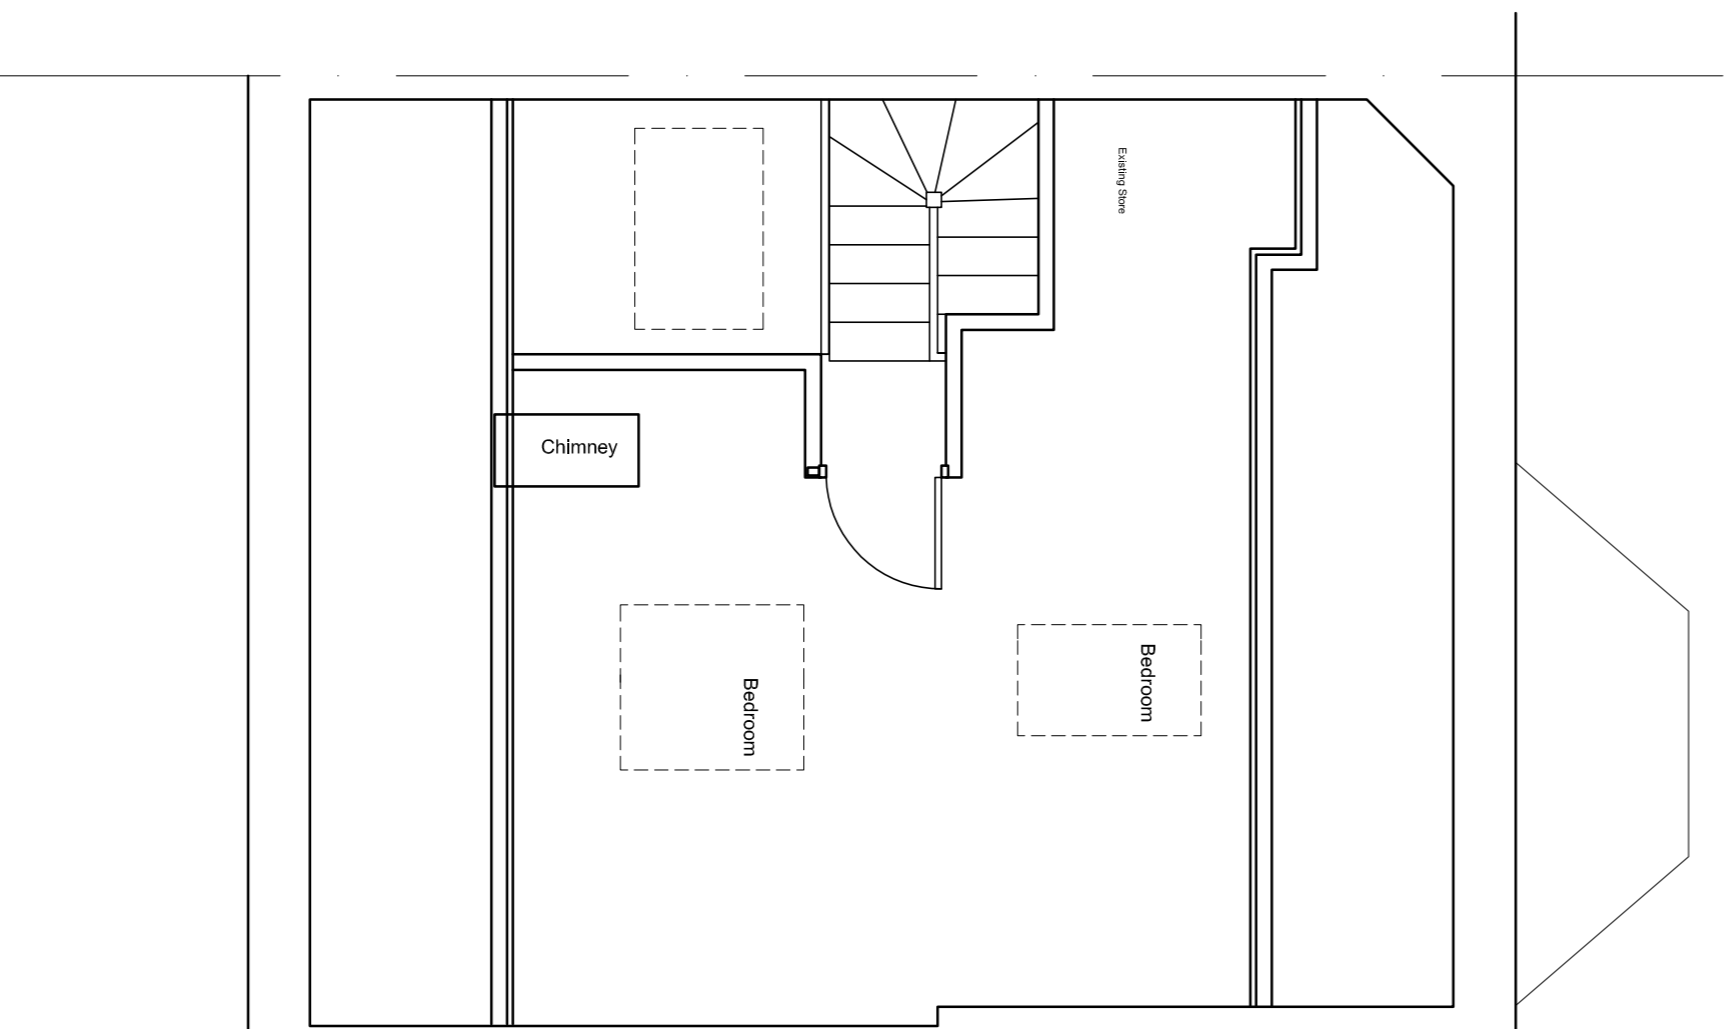

SECOND FLOOR EXISTING @ 1:50

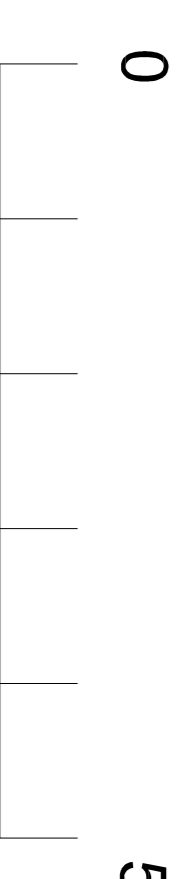

CLIENT	REID
PROJECT	96_ESSEX_DRIVE GLASGOW
DRG. TITLE	EXISTING LAYOUTS
STATUS	PLANNING
DRAWN: CMG	SCALE: 1:50 @A1
CHECKED: CHGD	ORIGINAL: A1
JOB NO.: MCG001	DATE: MARCH 24
DRG. NO.-REV.	SK01