


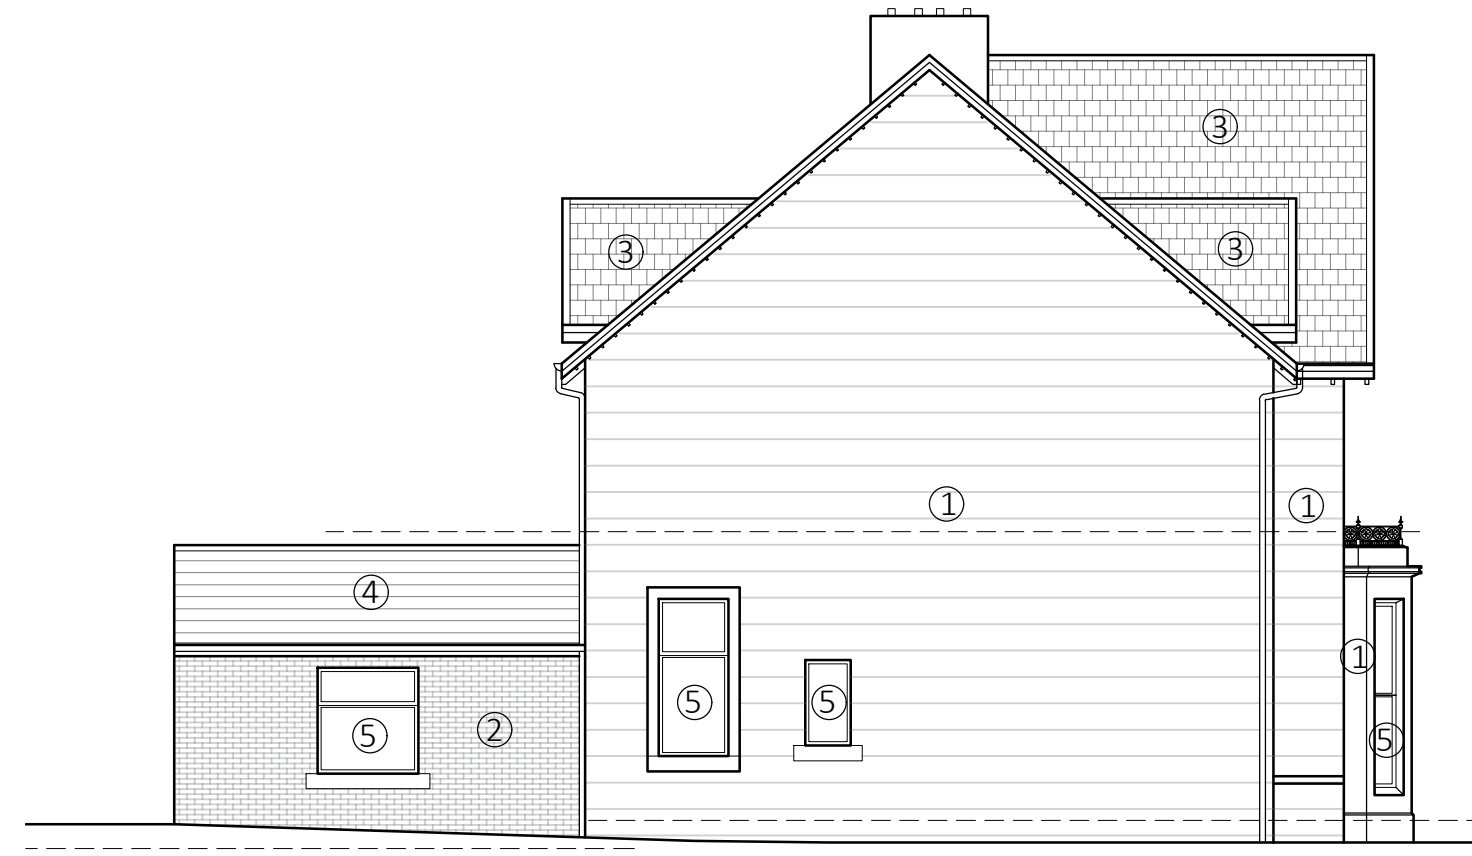

NORTH ELEVATION AS EXISTING




SOUTH ELEVATION AS EXISTING



WEST ELEVATION AS EXISTING

- MATERIALS KEY
- ① PAINTED STONE
  - ② PAINTED BRICK
  - ③ SLATE ROOF
  - ④ TILE ROOF
  - ⑤ TIMBER WINDOWS AND DOORS
  - ⑥ ROOFLIGHTS
  - ▨ FEATURE WINDOW

 

<small>Glasgow: Clydeaway House, 813 South Street, G14 0BX Edinburgh: 38 Bridge Road, Colinton, EH13 0LQ</small>		<small>t: 0141 438 0062 t: 0131 600 0668</small>		<small>e: mail@karenparryarchitect.com</small>		<b>karen parry architects LTD</b>			
location	31 WESTERCRAIGS			drawing title					
client	ALAN RAMSDEN			EXISTING ELEVATIONS					
project	REAR EXTENSION & ALTERATIONS			date	30/11/23	scale	1:100 @ A3	drawing no.	05