




DOWNTAKINGS - GROUND FLOOR PLAN AS PROPOSED

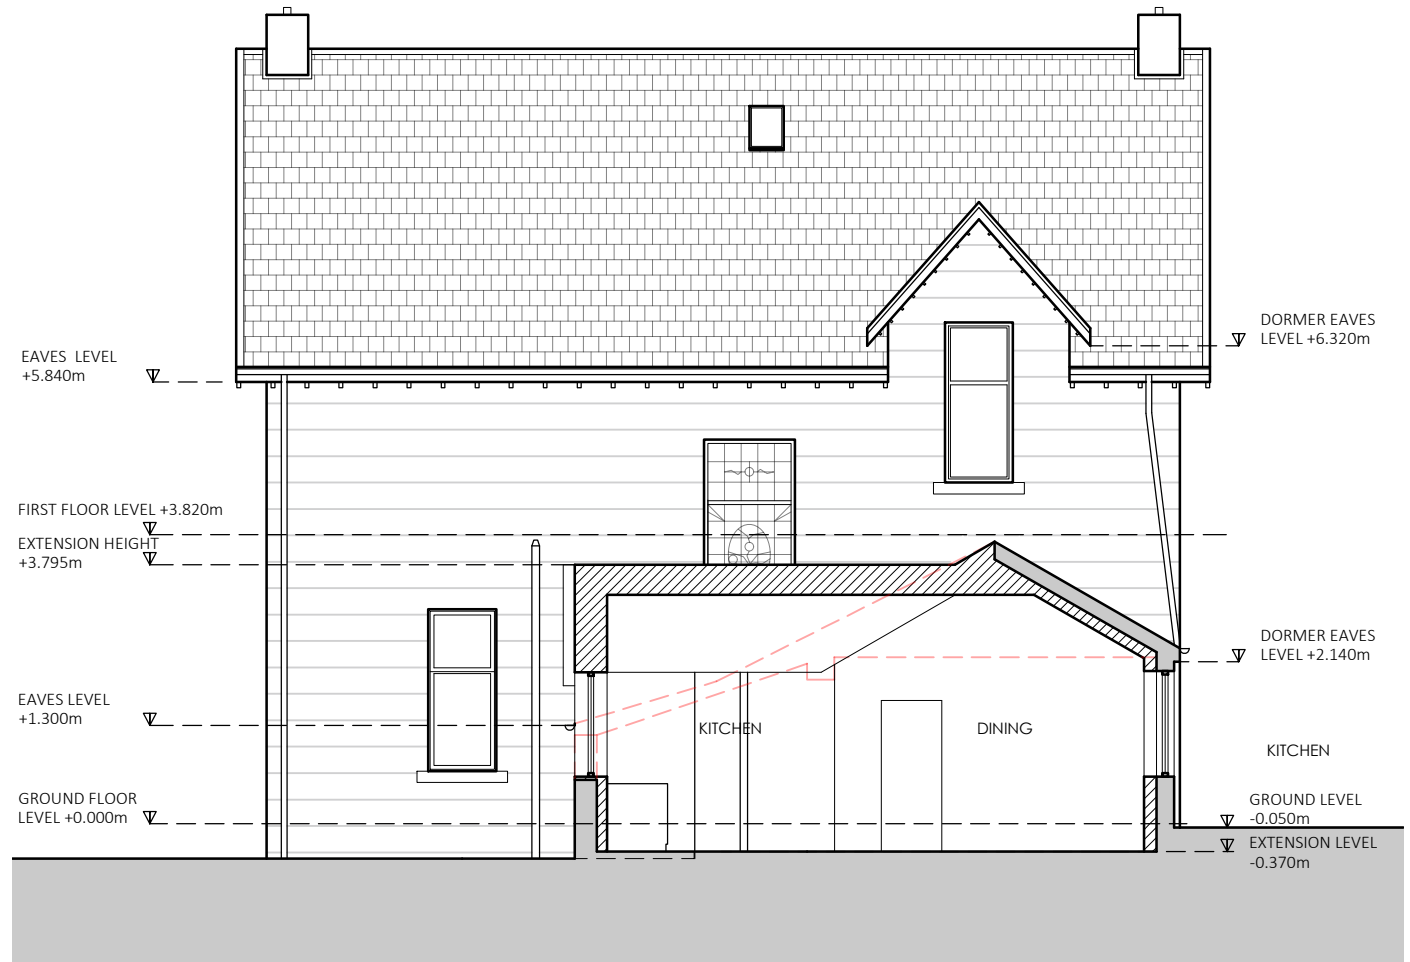


DOWNTAKINGS - SECTION A-A AS PROPOSED

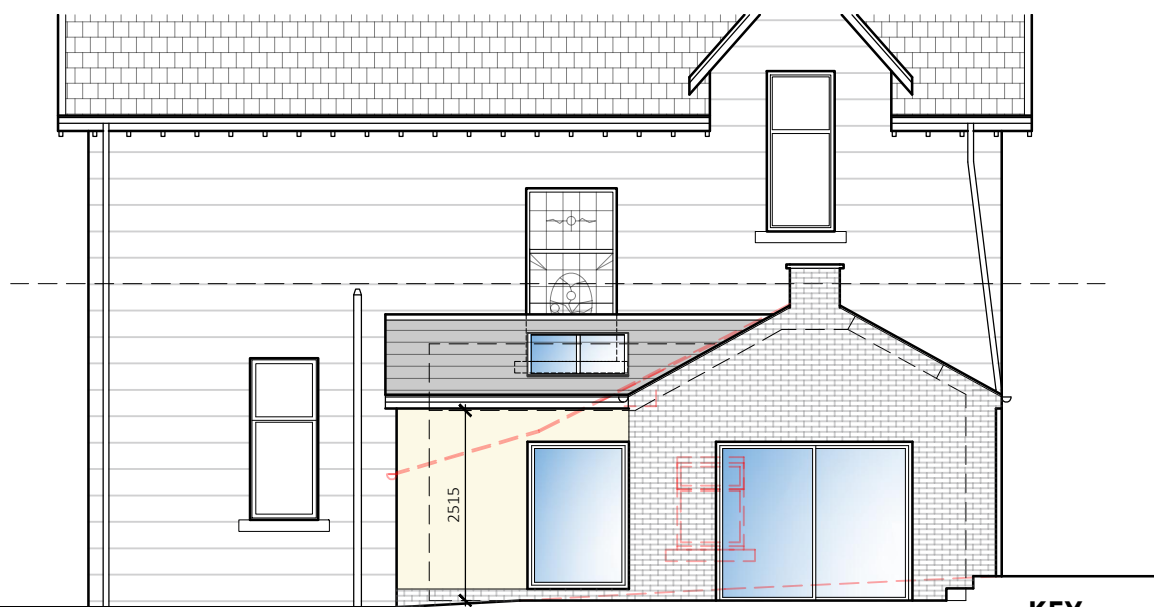

DOWNTAKINGS - WEST ELEVATION AS PROPOSED

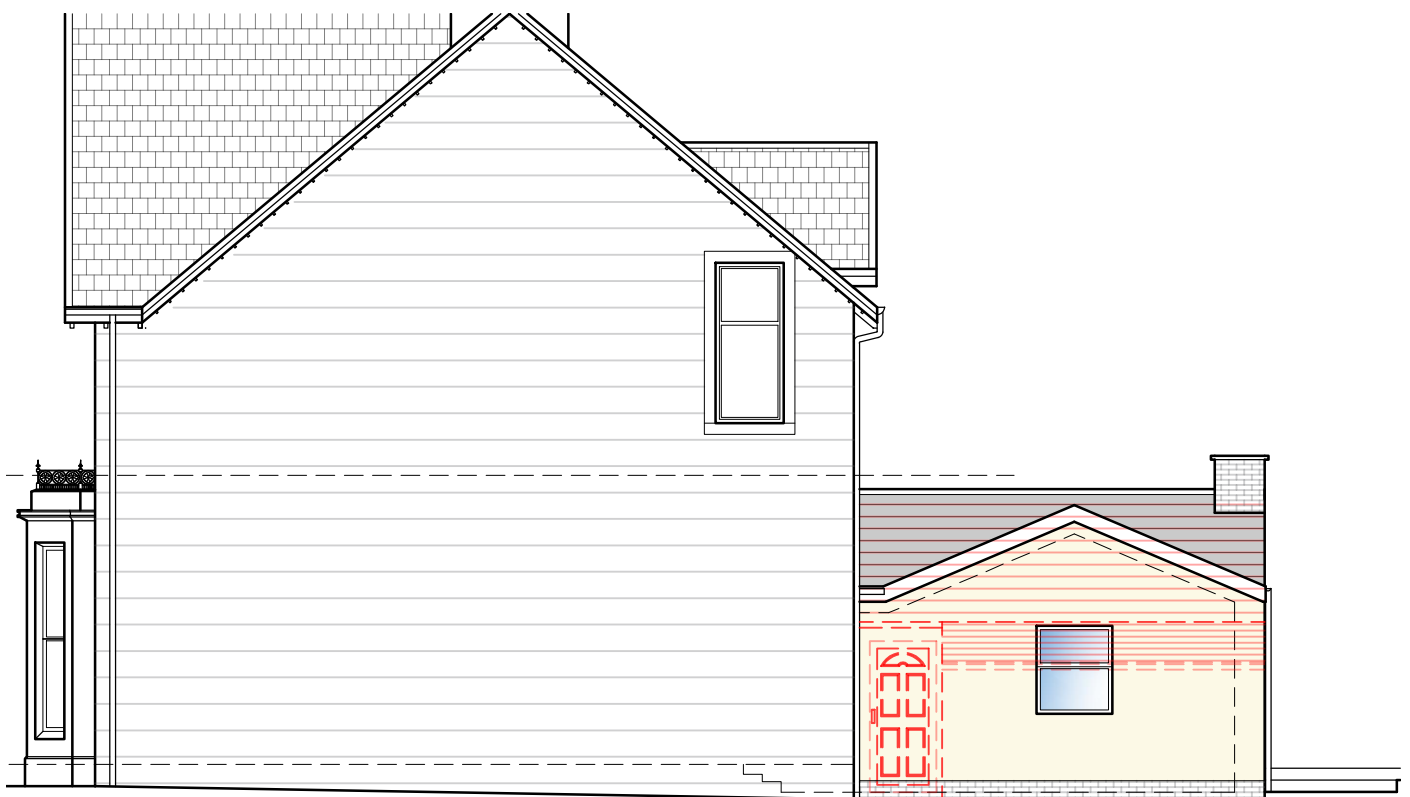

DOWNTAKINGS - NORTH ELEVATION AS PROPOSED

 

KEY

- EXISTING
- PROPOSED
- DOWNTAKINGS

Glasgow: Clydeaway House, 813 South Street, G14 0BX Edinburgh: 38 Bridge Road, Colinton, EH13 0LQ		t: 0141 438 0062 t: 0131 600 0668		e: mail@karenparryarchitect.com		karen parry architects LTD	
location	31 WESTERCRAIGS	drawing title		DOWNTAKINGS			
client	ALAN RAMSDEN	date	19/02/24	scale	1:100 @ A3		
project	REAR EXTENSION & ALTERATIONS			drawing no.	11		