


If in doubt, ask. This drawing is the property of the applicant and must not be copied, reproduced or disclosed other than for the purposes of this project.

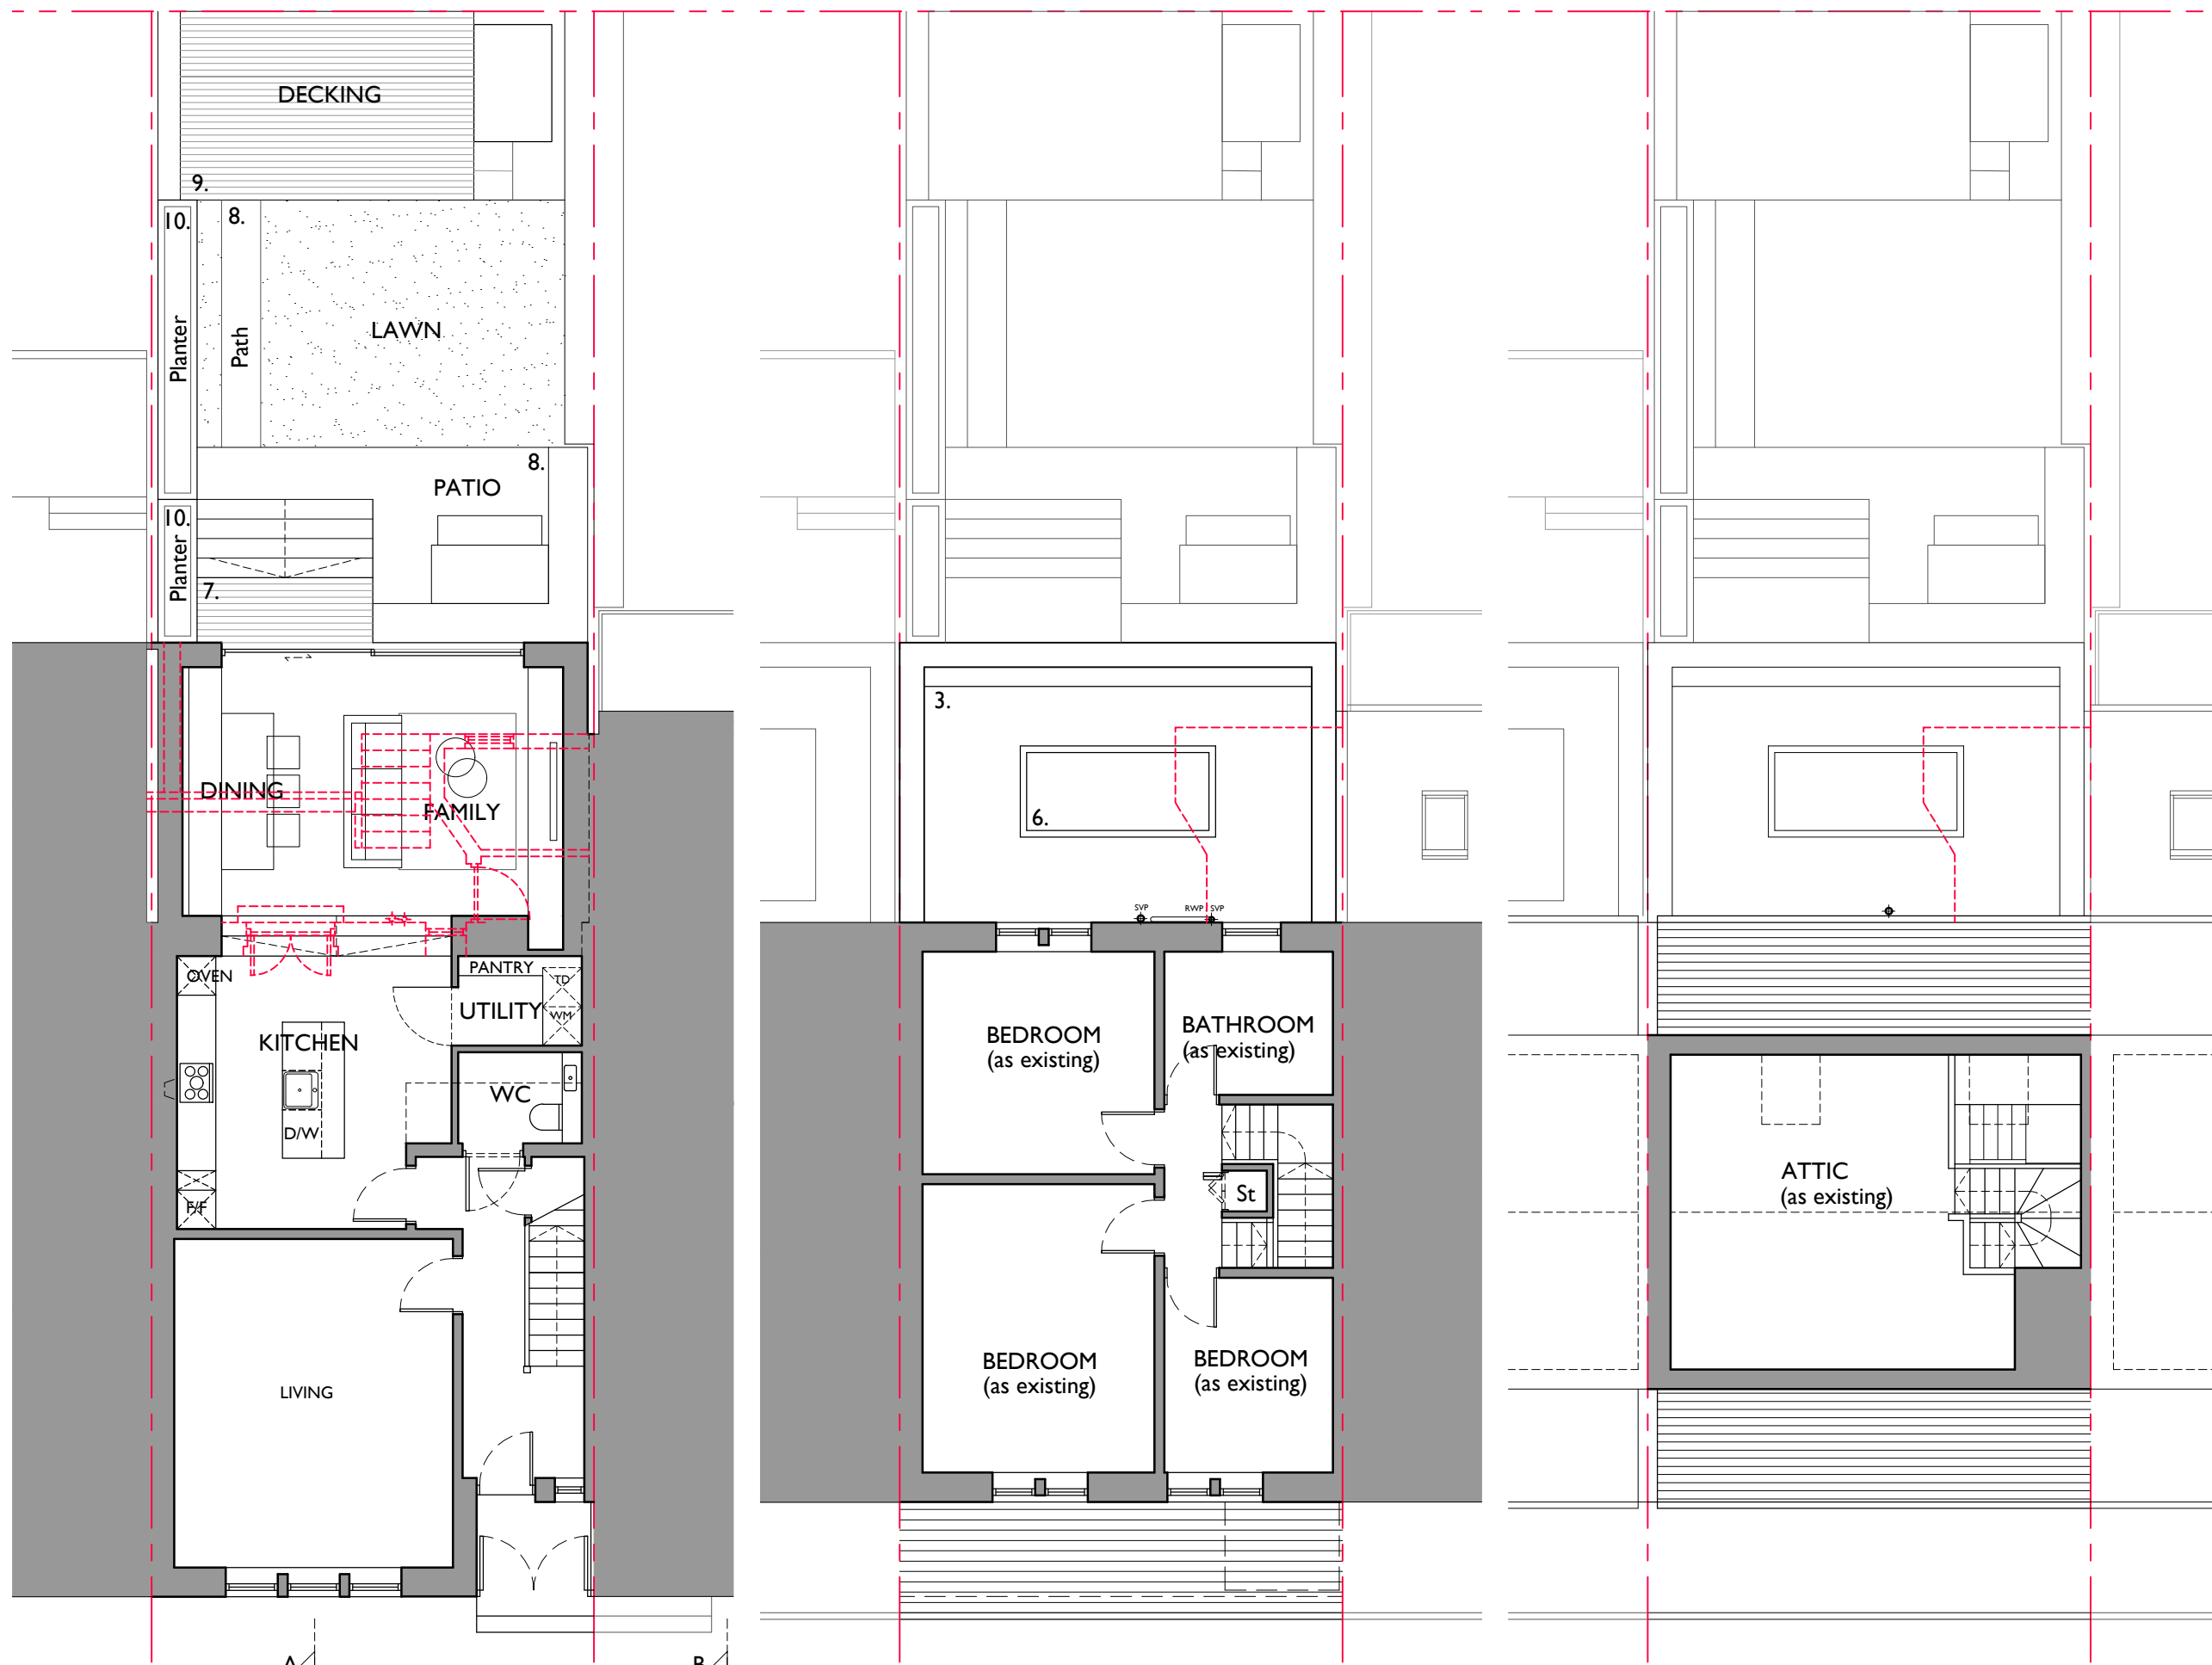

GROUND
 0 1 5
 Scale Bar - 1:100

FIRST

ATTIC

Project Title
Alterations and Extension
 at
 20 Seggielea Road
 Jordanhill

Drawing Title
Floor Plans as Proposed

Stage
Planning

A3	Scale	Date
	1:100	March 2024
Drawing Number		Revision
285/310		

sixteen times architecture
 1 lochnibben road, glasgow, g69 8ts
 t. 01236 879 876 | m. 07769655076
 e. info@16x.co.uk | www.16x.co.uk

16X